

RESOLUTION NO. 10357

A RESOLUTION OF THE CITY COUNCIL OF THE CITY OF MESA, MARICOPA COUNTY, ARIZONA, APPROVING THE ASSESSMENT DIAGRAM FOR THE ELLIOT ROAD IMPROVEMENTS, LOCATED ON ELLIOT ROAD FROM SIGNAL BUTTE ROAD AND CONTINUING WEST APPROXIMATELY 1,600 FEET; STREET ASSESSMENT PROJECT NO. C10601 (10-601-002)

BE IT RESOLVED BY THE CITY COUNCIL OF THE CITY OF MESA, COUNTY OF MARICOPA, STATE OF ARIZONA:

Section 1: That the Assessment Diagram for the Elliot Road Improvements, a copy of which is attached hereto as Exhibit A, as prepared by the City Engineer, is hereby approved as the official diagram of the Assessment District authorized in Mesa Resolution No. 10014.

Section 2: That the City Clerk shall certify that the Assessment Diagram has been approved, together with the date thereof, and shall deliver same to the Superintendent of Streets to be used by her pursuant to the provisions of A.R.S. § 9-243(B) and City of Mesa Resolution No. 10014.

PASSED AND ADOPTED by the City Council of the City of Mesa, Maricopa County, Arizona, this 18th day of November, 2013.

APPROVED:



Mayor

ATTEST:



City Clerk

{00102441.2}





EXHIBIT A

**STREET ASSESSMENT DIAGRAM
FOR ELLIOT ROAD IMPROVEMENTS
ALONG APN 304-01-006F
PROJECT No.:10-601-002 (C10601)**

ASSESSMENT DIAGRAM APPROVED BY THE CITY COUNCIL
OF THE CITY OF MESA ON _____
RESOLUTION NO. _____
CERTIFIED BY _____
DEE ANN MICKELSON - CITY CLERK


ASSESSMENT LOCATION MAP

SCALE: 1" = 1000'

SHEET INDEX

SHEET	DESCRIPTION
1	LOCATION MAP
2	ASSESSMENT DIAGRAM

VICINITY MAP

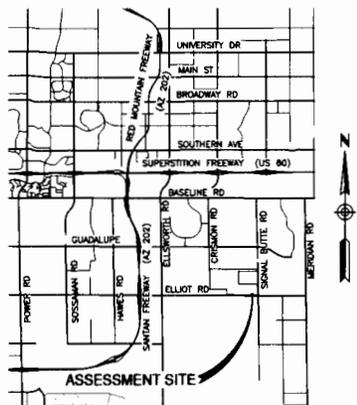

CITY OF MESA ENGINEERING DEPARTMENT STREET ASSESSMENT DIAGRAM		LOCATION MAP	
		SHEET 1 of 2	CATALOG NUMBER A-172169
DRAWN BY: C. SCHROEDER ENGINEER: C. ALTER APPROVED BY: _____		ACTIVITY: 1448 PROJ. NO.: 10-601-002 (C10601)	



DATE SAVED: 8/5/13 11:10:40 AM UTILITIES AND ROADWAY IMPROVEMENTS - ELLIOT AND SIGNAL BUTTE/US80/STREET ASSESSMENT DIAGRAM 10-601-002 01-CAD-SELDP-ASSESS.DWG

DATE SAVED: 9/25/13 11:10:40-002 UTILITIES AND ROADWAY IMPROVEMENTS - ELLIOT AND SIGNAL BUTTE DESIGN STREET ASSESSMENT DIAGRAM 10-401-002.DWG - SCLD.DWG

SCALE: 1" = 80'

0 30 60 90 120

BENCHMARK: NORTH ELEVATION (C.O.M. DATUM)

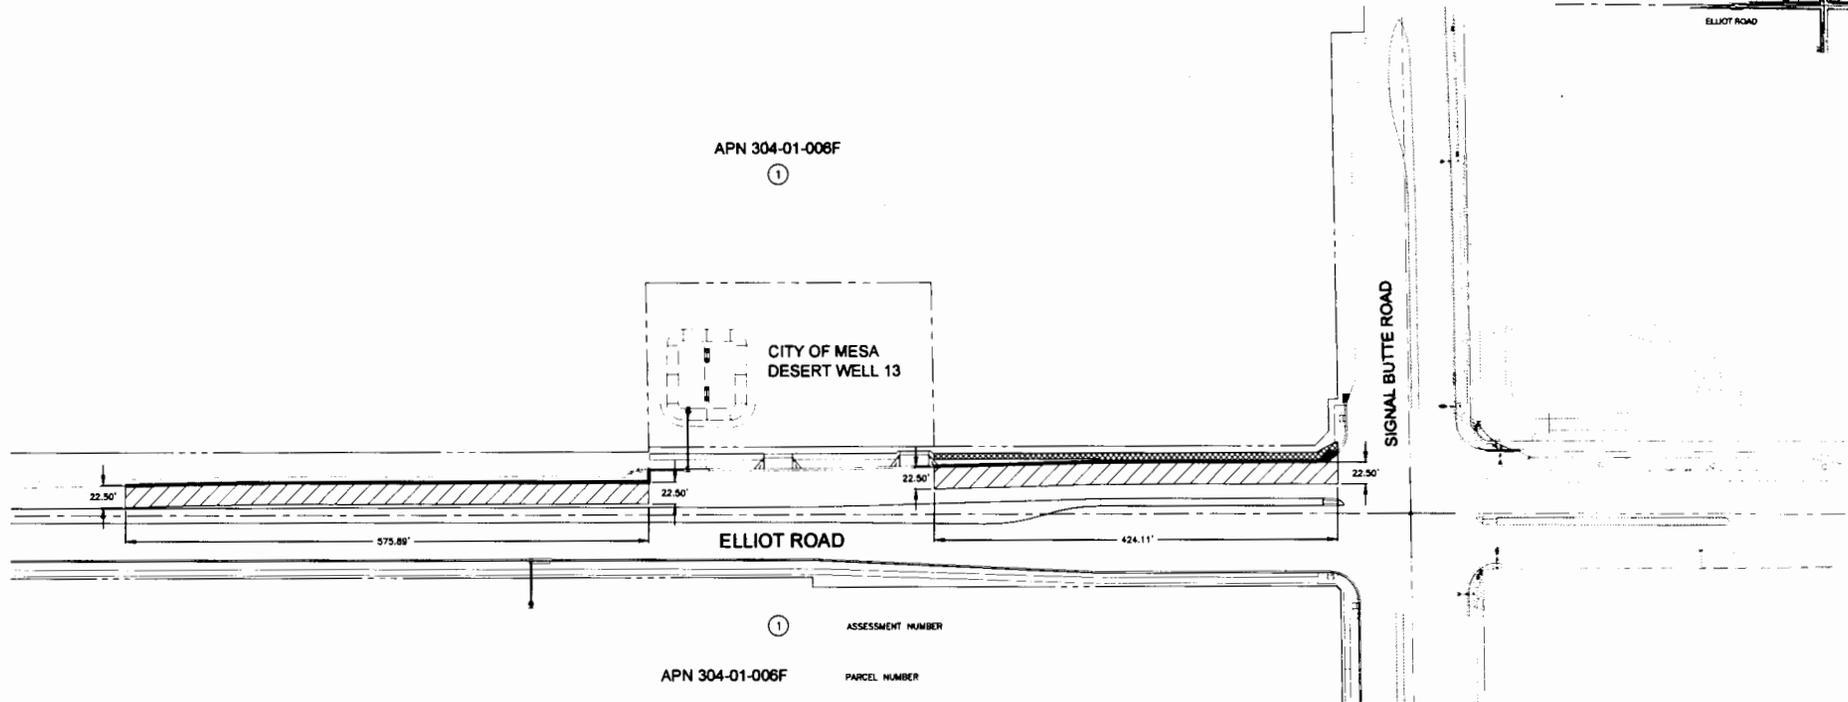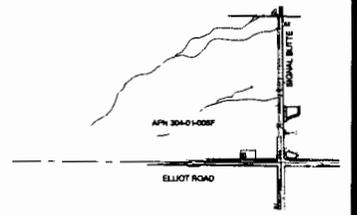

- ① ASSESSMENT NUMBER
- APN 304-01-006F PARCEL NUMBER
-  EARTHWORK (ROADWAY & DITCH), SUBGRADE PREP, ABC 10" THICK, ASPHALT SURFACE A 3/4 2.5" THICK, ASPHALT SURFACE A 3/4 3" THICK, TACK COAT SS-1H
-  THICKENED EDGE, MAG 201 A
-  VERTICAL CURB & GUTTER, MAG 220-1 A
-  SIDEWALK, MAG 230, 4" THICK
-  SIDEWALK RAMP, COM DTL W-44.3 B

CITY OF MESA ENGINEERING DEPARTMENT STREET ASSESSMENT DIAGRAM		ASSESSMENT DIAGRAM	
		SHEET 2 of 2	CATALOG NUMBER A-172170
DRAWN BY: E. SORRENSEN ENGINEER: C. ALTMAN APPROVED BY:		ACTIVITY: 1448 PROJ. NO.: 10-401-002 (C-0001)	