



FINISH LEGEND & SYMBOL


- ◆ PT1 FIBER CEMENT PANEL TYPE 2 : NICHIIHA 5/8" VINTAGE WOOD
PANELS COLOR : CEDAR ON GALVANIZED STEEL FRAME
- ◆ PT2 GLEN GERY BRICK - "TWILIGHT"
MORTAR LIGHT CHOCOLATE BOX BY SOLOMON COLORS
- ◆ PT3 GLEN GERY BRICK - LIGHT GREY/SPECK (G625)
- ◆ PT4 PERIMETER NEON LIGHTING BY OTHERS ON EXTENT OF
ANODIZED ALUMINUM FASCIA
- ◆ PT5 GOLD BOND EXTERIOR GYPSUM BOARD SOFFIT WITH A STO
DIRECT APPLIED FINISH. COLOR : DEW380 "WHITE" (-1) BY
DUNN EDWARDS
- ◆ PT6 GLAZING TYPE 1 :
STOREFRONT WITH 1" INSULATED GLAZING SOLARBAN 70XL,
CLEAR OVER CLEAR
- ◆ PT7 GLAZING TYPE 2 :
STRUCTURAL GLAZED CURTAIN WALL WITH 1" INSULATED
GLAZING SOLARBAN 70XL, CLEAR OVER CLEAR
- ◆ PT8 GLAZING TYPE 3 :
STOREFRONT WITH 1" INSULATED GLAZING SOLARBAN 70XL,
CLEAR OVER CLEAR WITH WHITE VINYL APPLIED
- ◆ PT9 STRUCTURAL STEEL COLUMN PAINTED DEW380 "WHITE" (-1)
BY DUNN EDWARDS

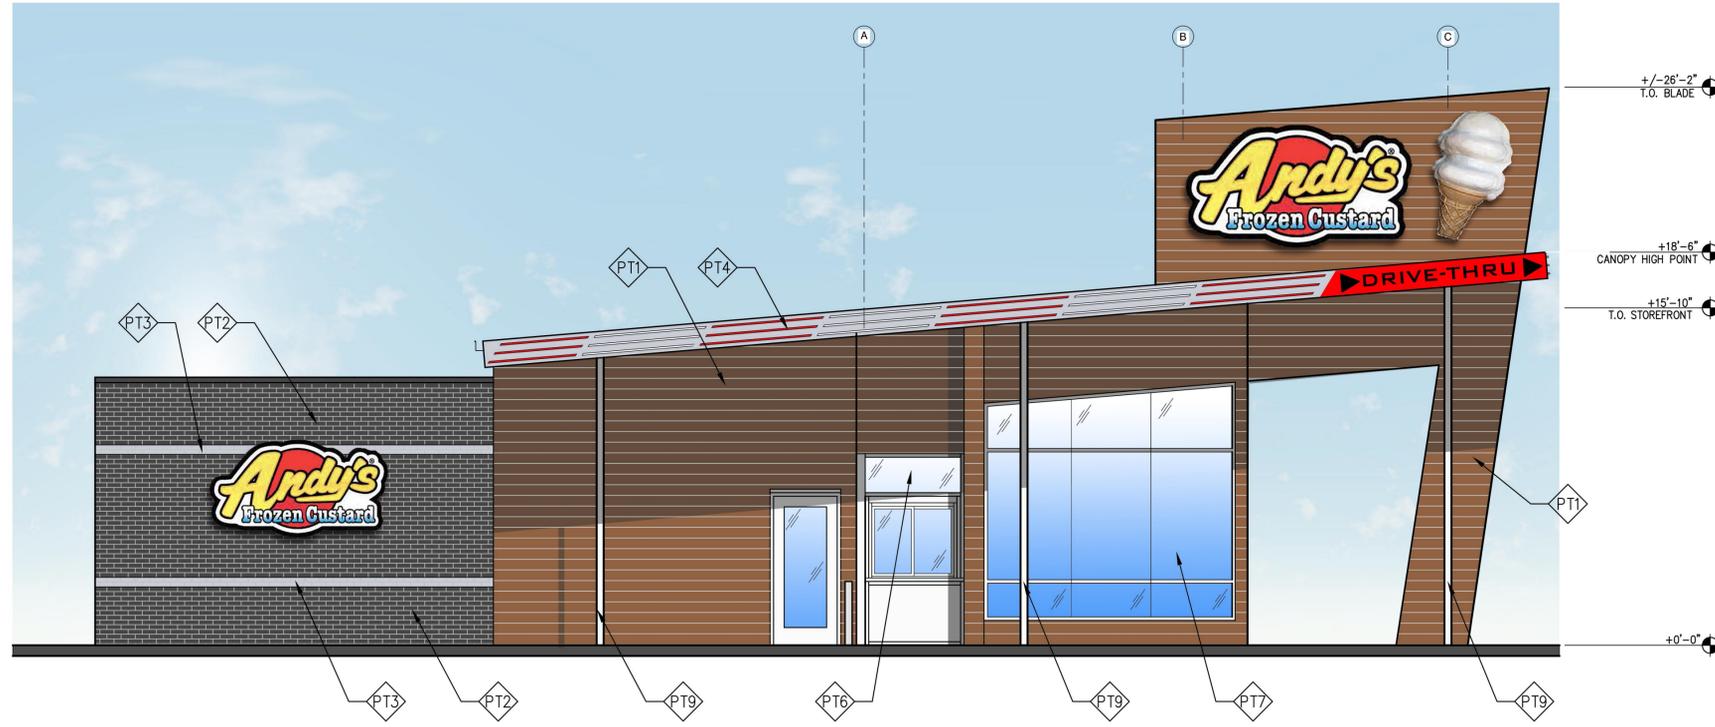

b east elevation

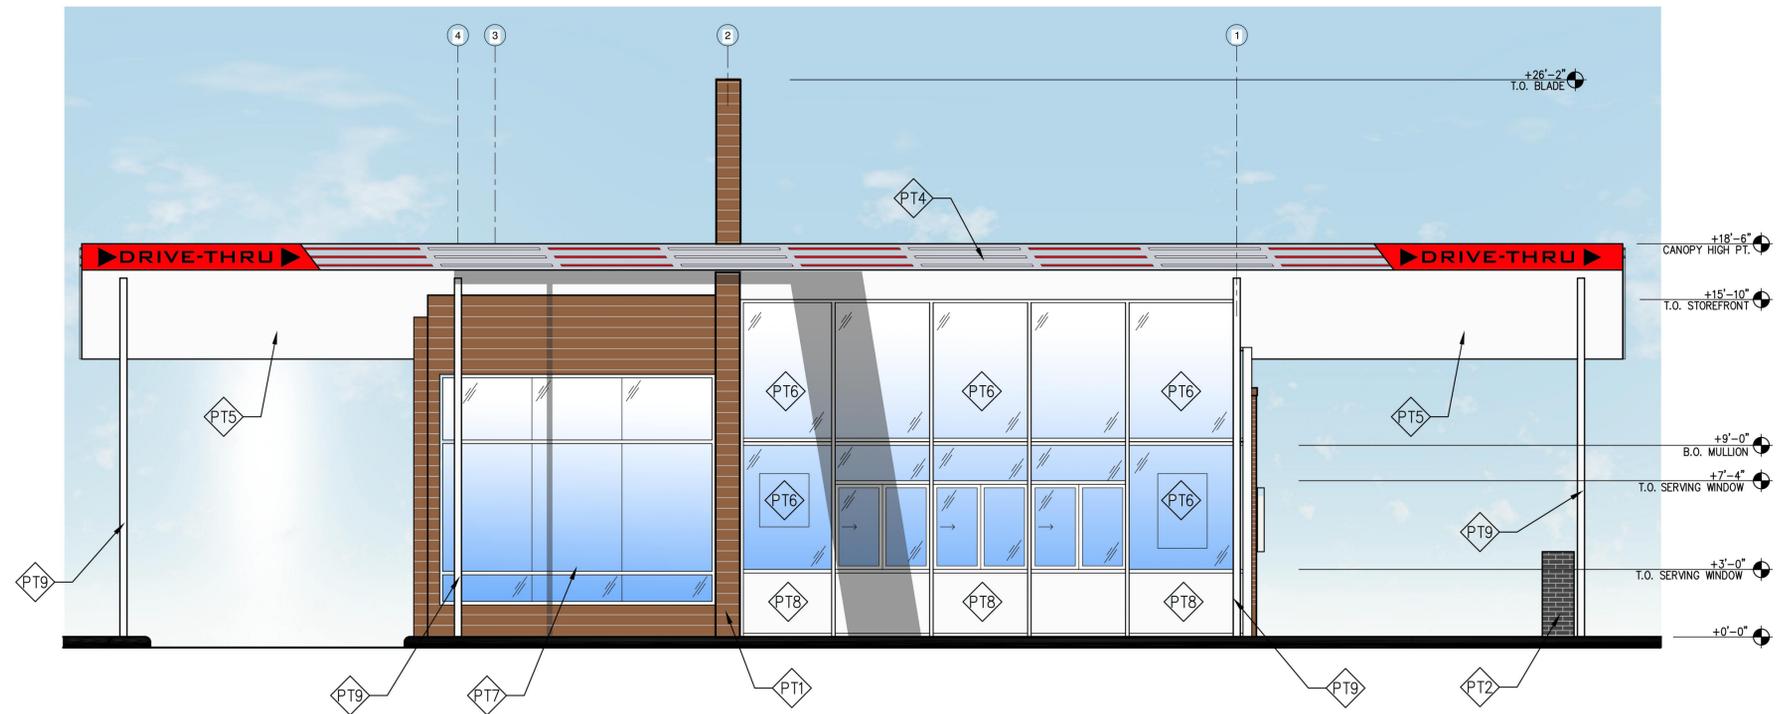

a north elevation

 

STEWART + REINDERSMA
ARCHITECTURE, PLLC
5450 e high street, suite 200
phoenix, arizona 85054
p. 480.515.5123
www.sra360.com



applicant/contact:
piazza - restaurant consulting
4428 e. mountain sage dr.
phoenix, az 85044
contact: bill carntieri
c: (480) 818-9736
e: bill@piazza-az.com

ANDY'S FROZEN CUSTARD

1353 E. MCKELLIPS RD
MESA, AZ 85203

project:
This drawing is an instrument of service and the property of Stewart + Reindersma Architecture, PLLC, and shall remain their property. The use of this drawing shall be restricted to the original site for which it is prepared and publication thereof is expressly limited to such use.
date: 11/3/2016
issued for: REVIEW
job no.: 16-077
sheet title: EXTERIOR ELEVATIONS

sheet no.:





FINISH LEGEND & SYMBOL

- PT1 FIBER CEMENT PANEL TYPE 2 : NICHHA 5/8" VINTAGE WOOD
PANELS COLOR : CEDAR ON GALVANIZED STEEL FRAME
- PT2 GLEN GERY BRICK - "TWILIGHT"
MORTAR LIGHT CHOCOLATE 80X BY SOLOMON COLORS
- PT3 GLEN GERY BRICK - LIGHT GREY/SPECK (G625)
- PT4 PERIMETER NEON LIGHTING BY OTHERS ON EXTENT OF
ANODIZED ALUMINUM FASCIA
- PT5 GOLD BOND EXTERIOR GYPSUM BOARD SOFFIT WITH A STO
DIRECT APPLIED FINISH. COLOR : DEW380 "WHITE" (-1) BY
DUNN EDWARDS
- PT6 GLAZING TYPE 1 :
STOREFRONT WITH 1" INSULATED GLAZING SOLARBAN 70XL
CLEAR OVER CLEAR
- PT7 GLAZING TYPE 2 :
STRUCTURAL GLAZED CURTAIN WALL WITH 1" INSULATED
GLAZING SOLARBAN 70XL, CLEAR OVER CLEAR
- PT8 GLAZING TYPE 3 :
STOREFRONT WITH 1" INSULATED GLAZING SOLARBAN 70XL,
CLEAR OVER CLEAR WITH WHITE VINYL APPLIED
- PT9 STRUCTURAL STEEL COLUMN PAINTED DEW380 "WHITE" (-1)
BY DUNN EDWARDS



b west elevation

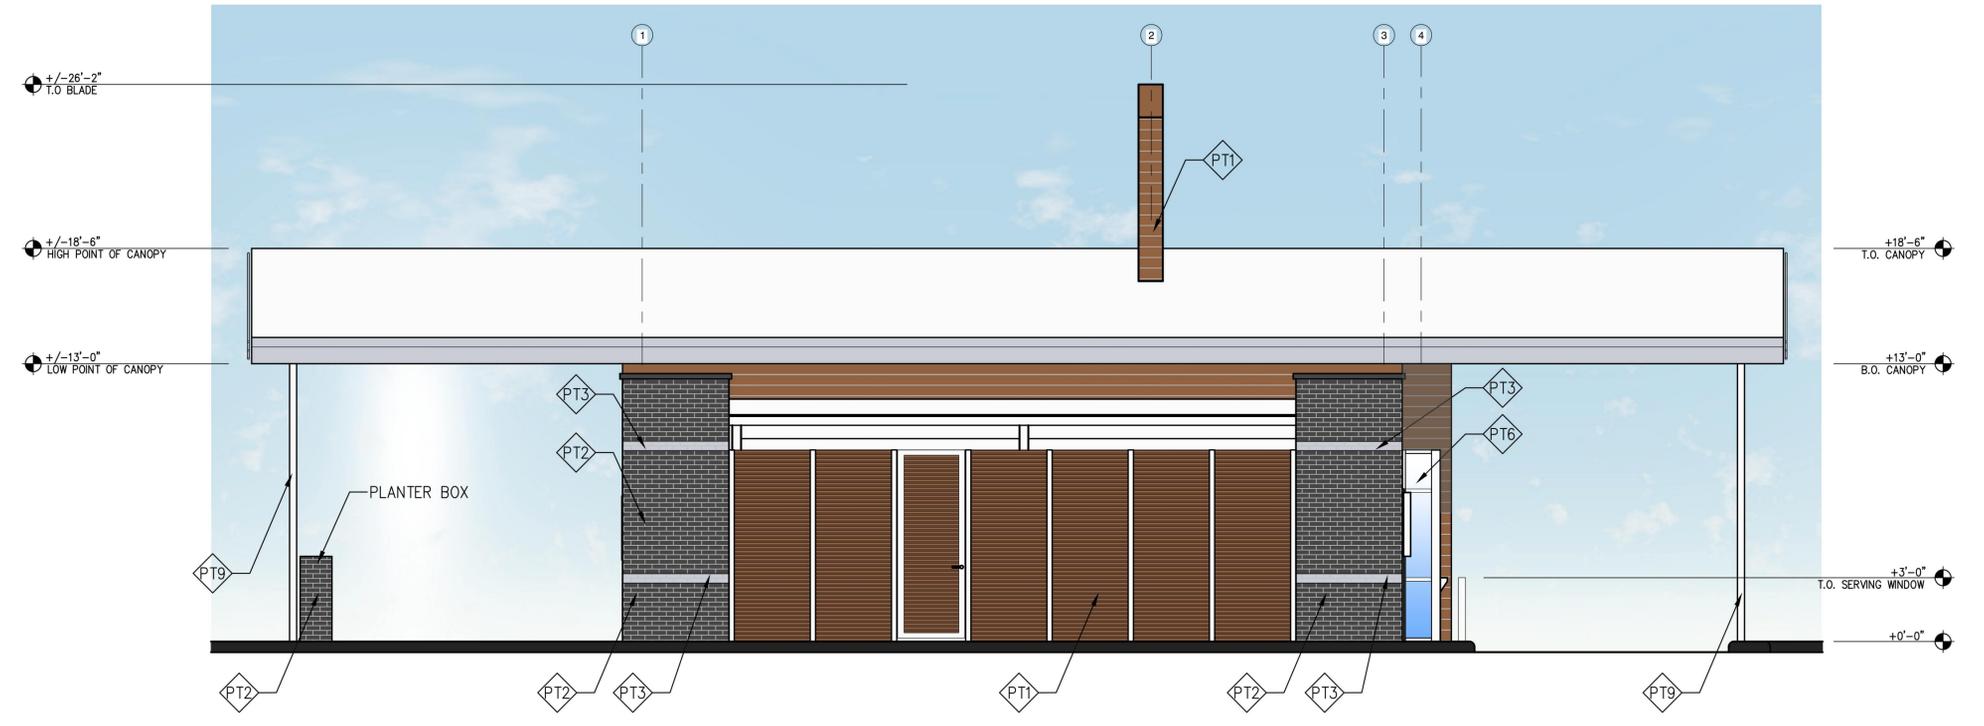 

a south elevation

