



This drawing is the property of Synectic Design Incorporated, 688 W. 1st Street, Suite #3, Tempe, AZ, 85281, 480.948.9766. This drawing is limited to the original use for which it was prepared. Changes, reproductions, or assigning to any third party of this drawing for any other use is not permitted without written consent of Synectic Design Incorporated. C 2015 10/20/18 3:02:02 PM C:\Users\alemanandaz\Documents\3827_Central RT7_alemanandaz\sdiaz.us.rvt

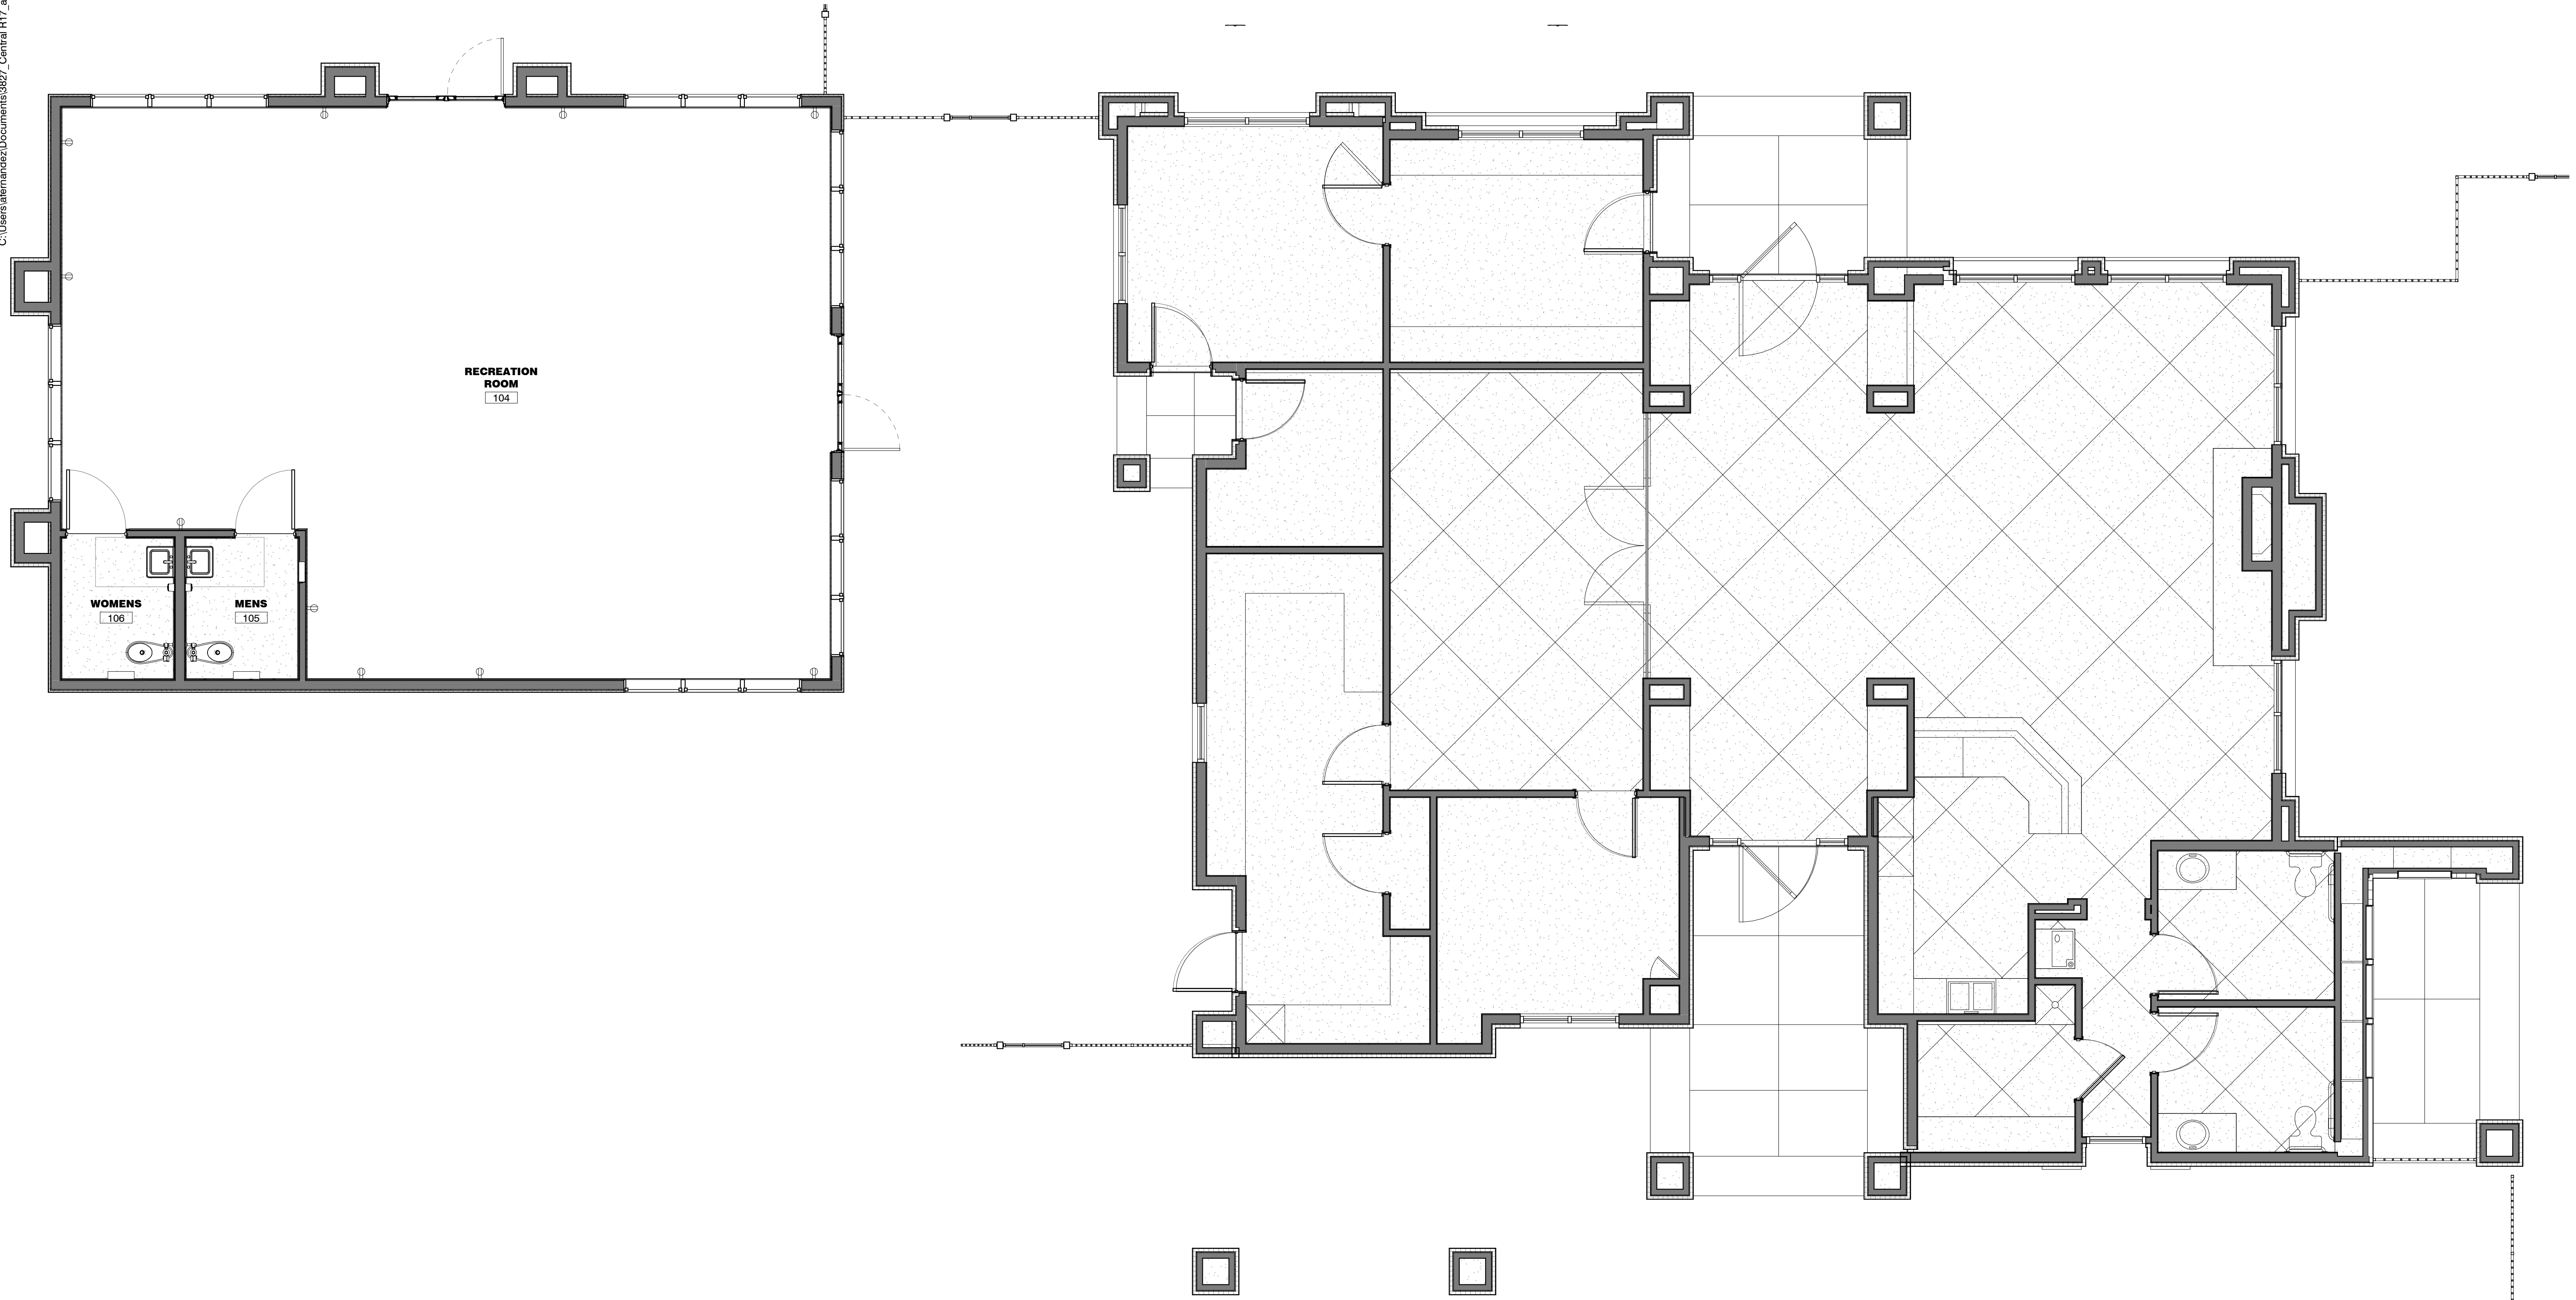

VILLAS AT MIRA MESA
RESIDENTIAL APARTMENTS
 SEC GUADALUPE AND HAWES
 MESA, ARIZONA

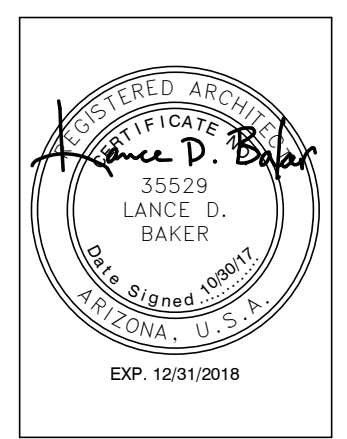



REVISIONS	

Phase: DD
 Drawn By: Author
 Reviewed By: Checker
 SDI Project No: 3827
 Date: 10/30/2017


Sheet:
A2.0
 CLUBHOUSE FLOOR PLAN

1 Clubhouse & Recreation Room Floor Plan
 1/4" = 1'-0"

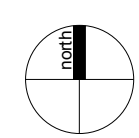

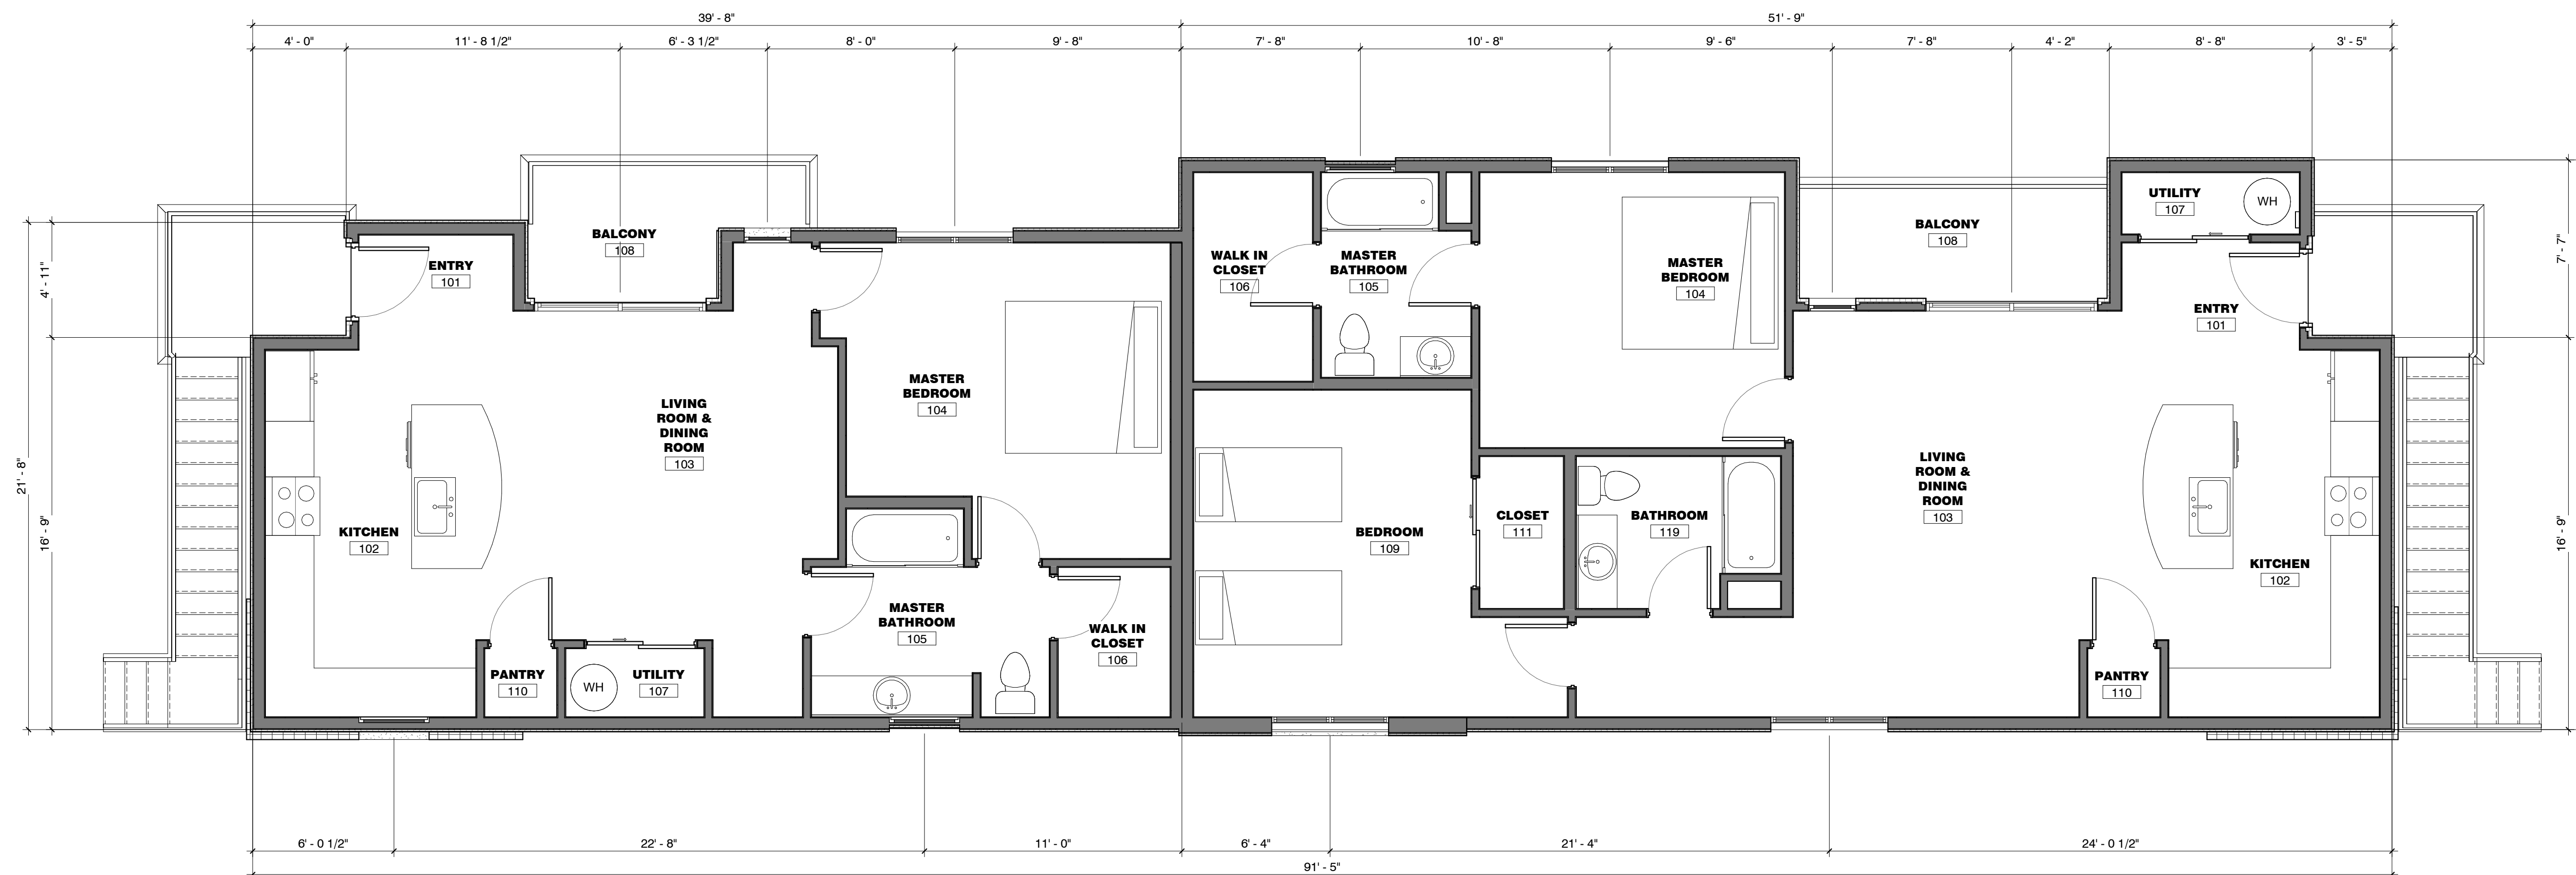


2 Garage Units 2nd Floor
 1/4" = 1'-0"

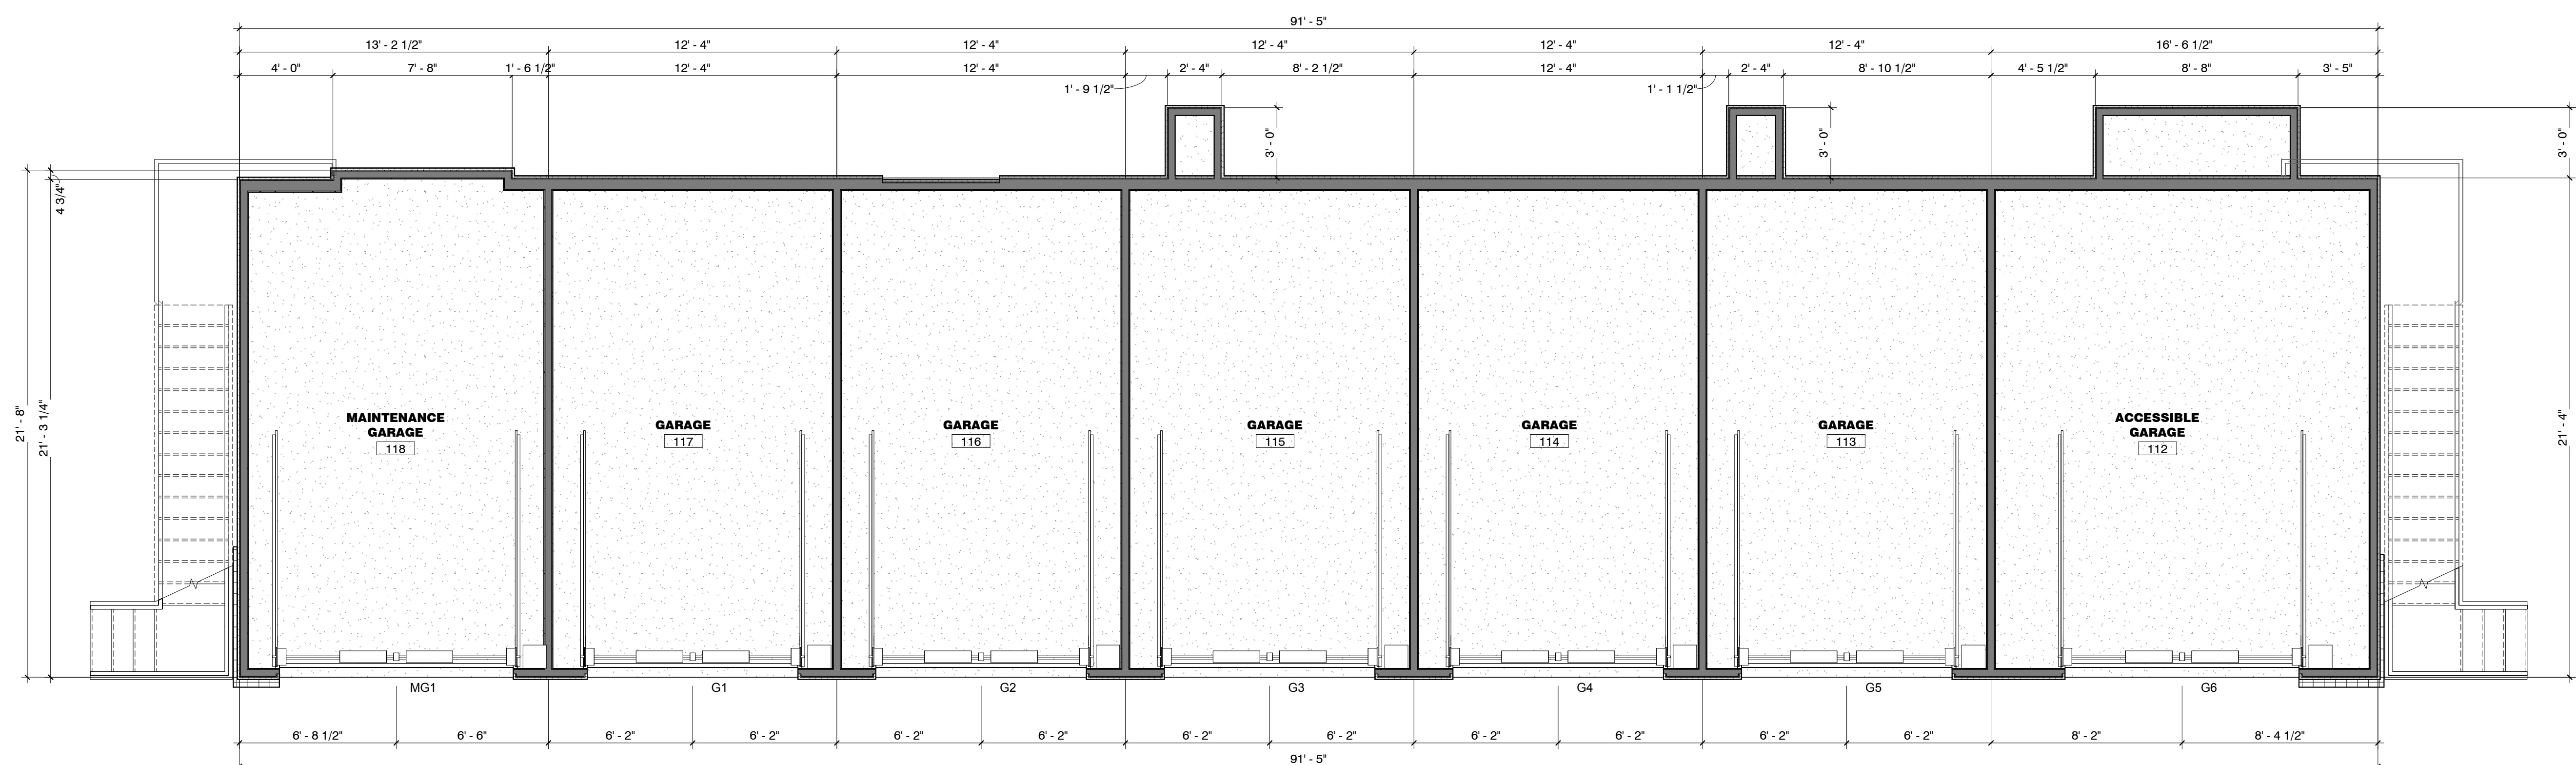

1 Garage Units 1st Floor
 1/4" = 1'-0"

VILLAS AT MIRA MESA
 RESIDENTIAL APARTMENTS


SEC GUADALUPE AND HAWES
 MESA, ARIZONA

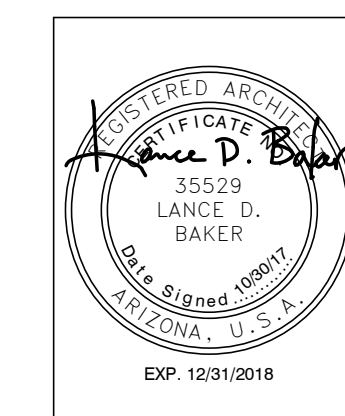


NO.	REVISIONS

Phase: DD
 Drawn By: SB/AF
 Reviewed By: SB
 SDI Project No: 3827
 Date: 10/30/2017


This drawing is the property of Synectic Design Incorporated, 688 W. 1st Street, Suite #3, Tempe, AZ, 85281, 480.948.9766. This drawing is limited to the original use for which it was prepared. Changes, reproductions, or assigning to any third party of this drawing for any other use is not permitted without written consent of Synectic Design Incorporated. C 2015
 1/2/2018 2:59:59 PM
 C:\Users\alemanadez\Documents\3827_Central R17_alemanadez\sdiaz.us.rvt

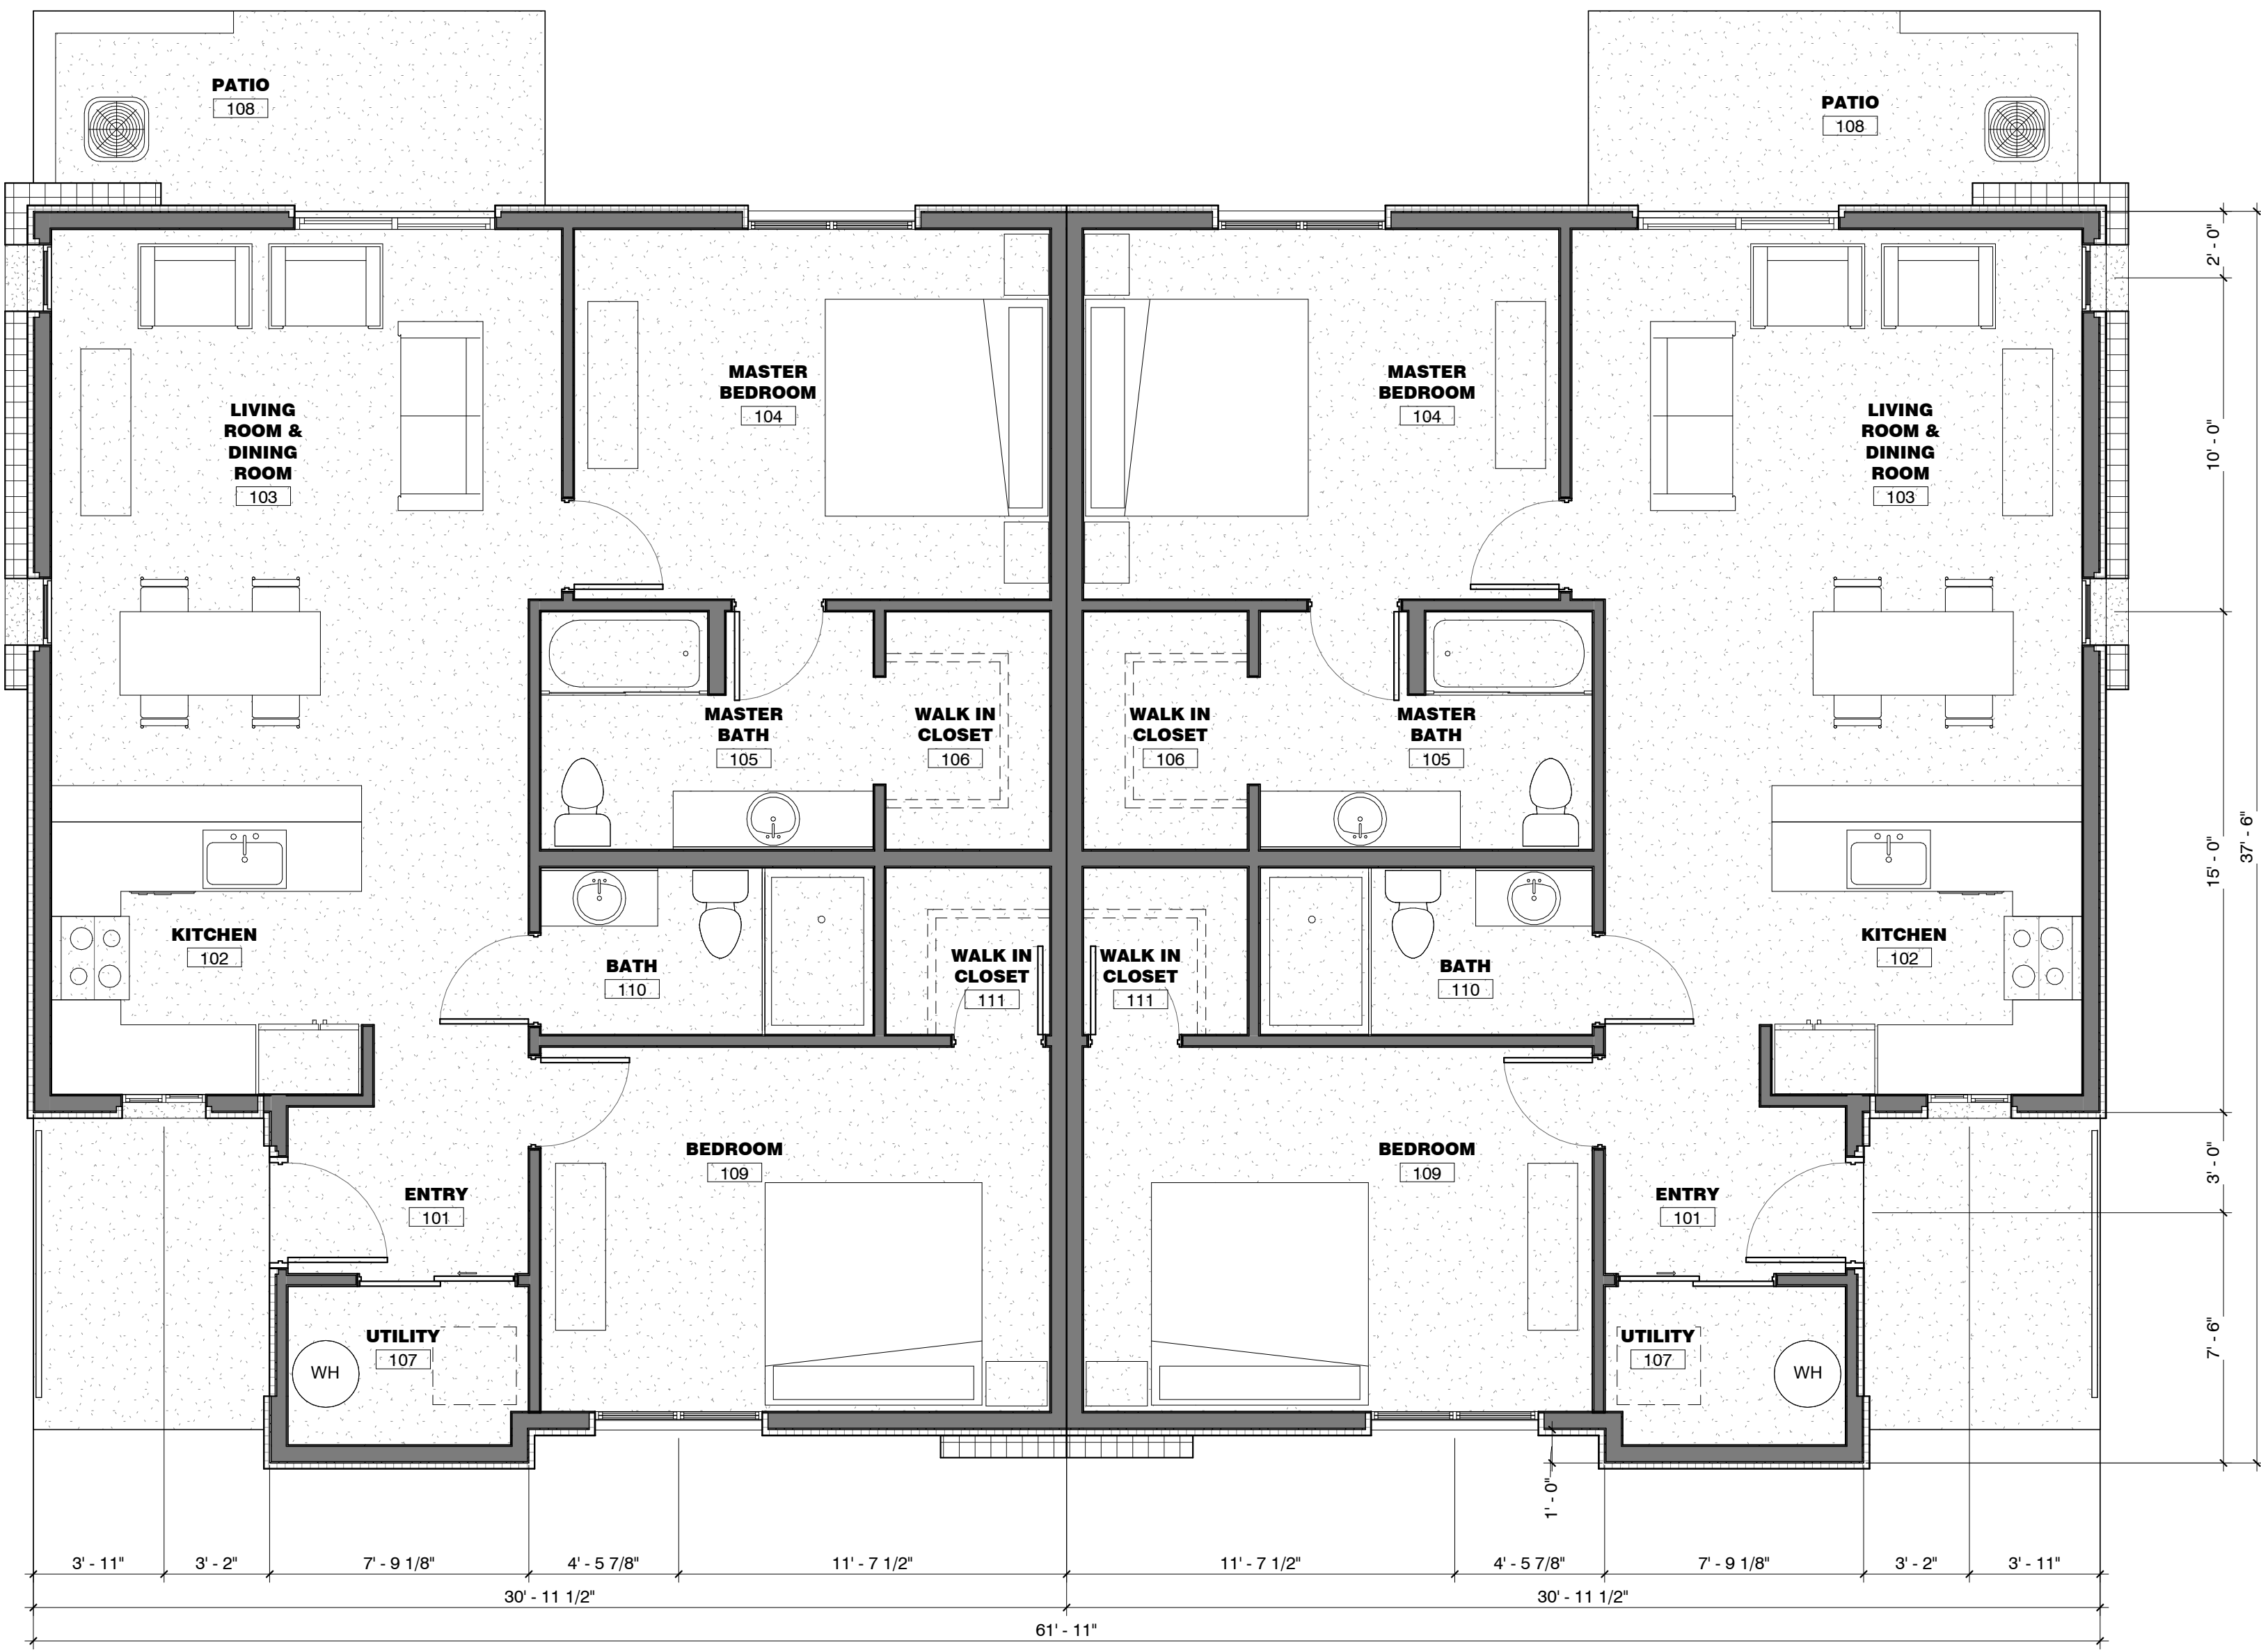


④ Unit Type C Duplex
 1/4" = 1'-0"

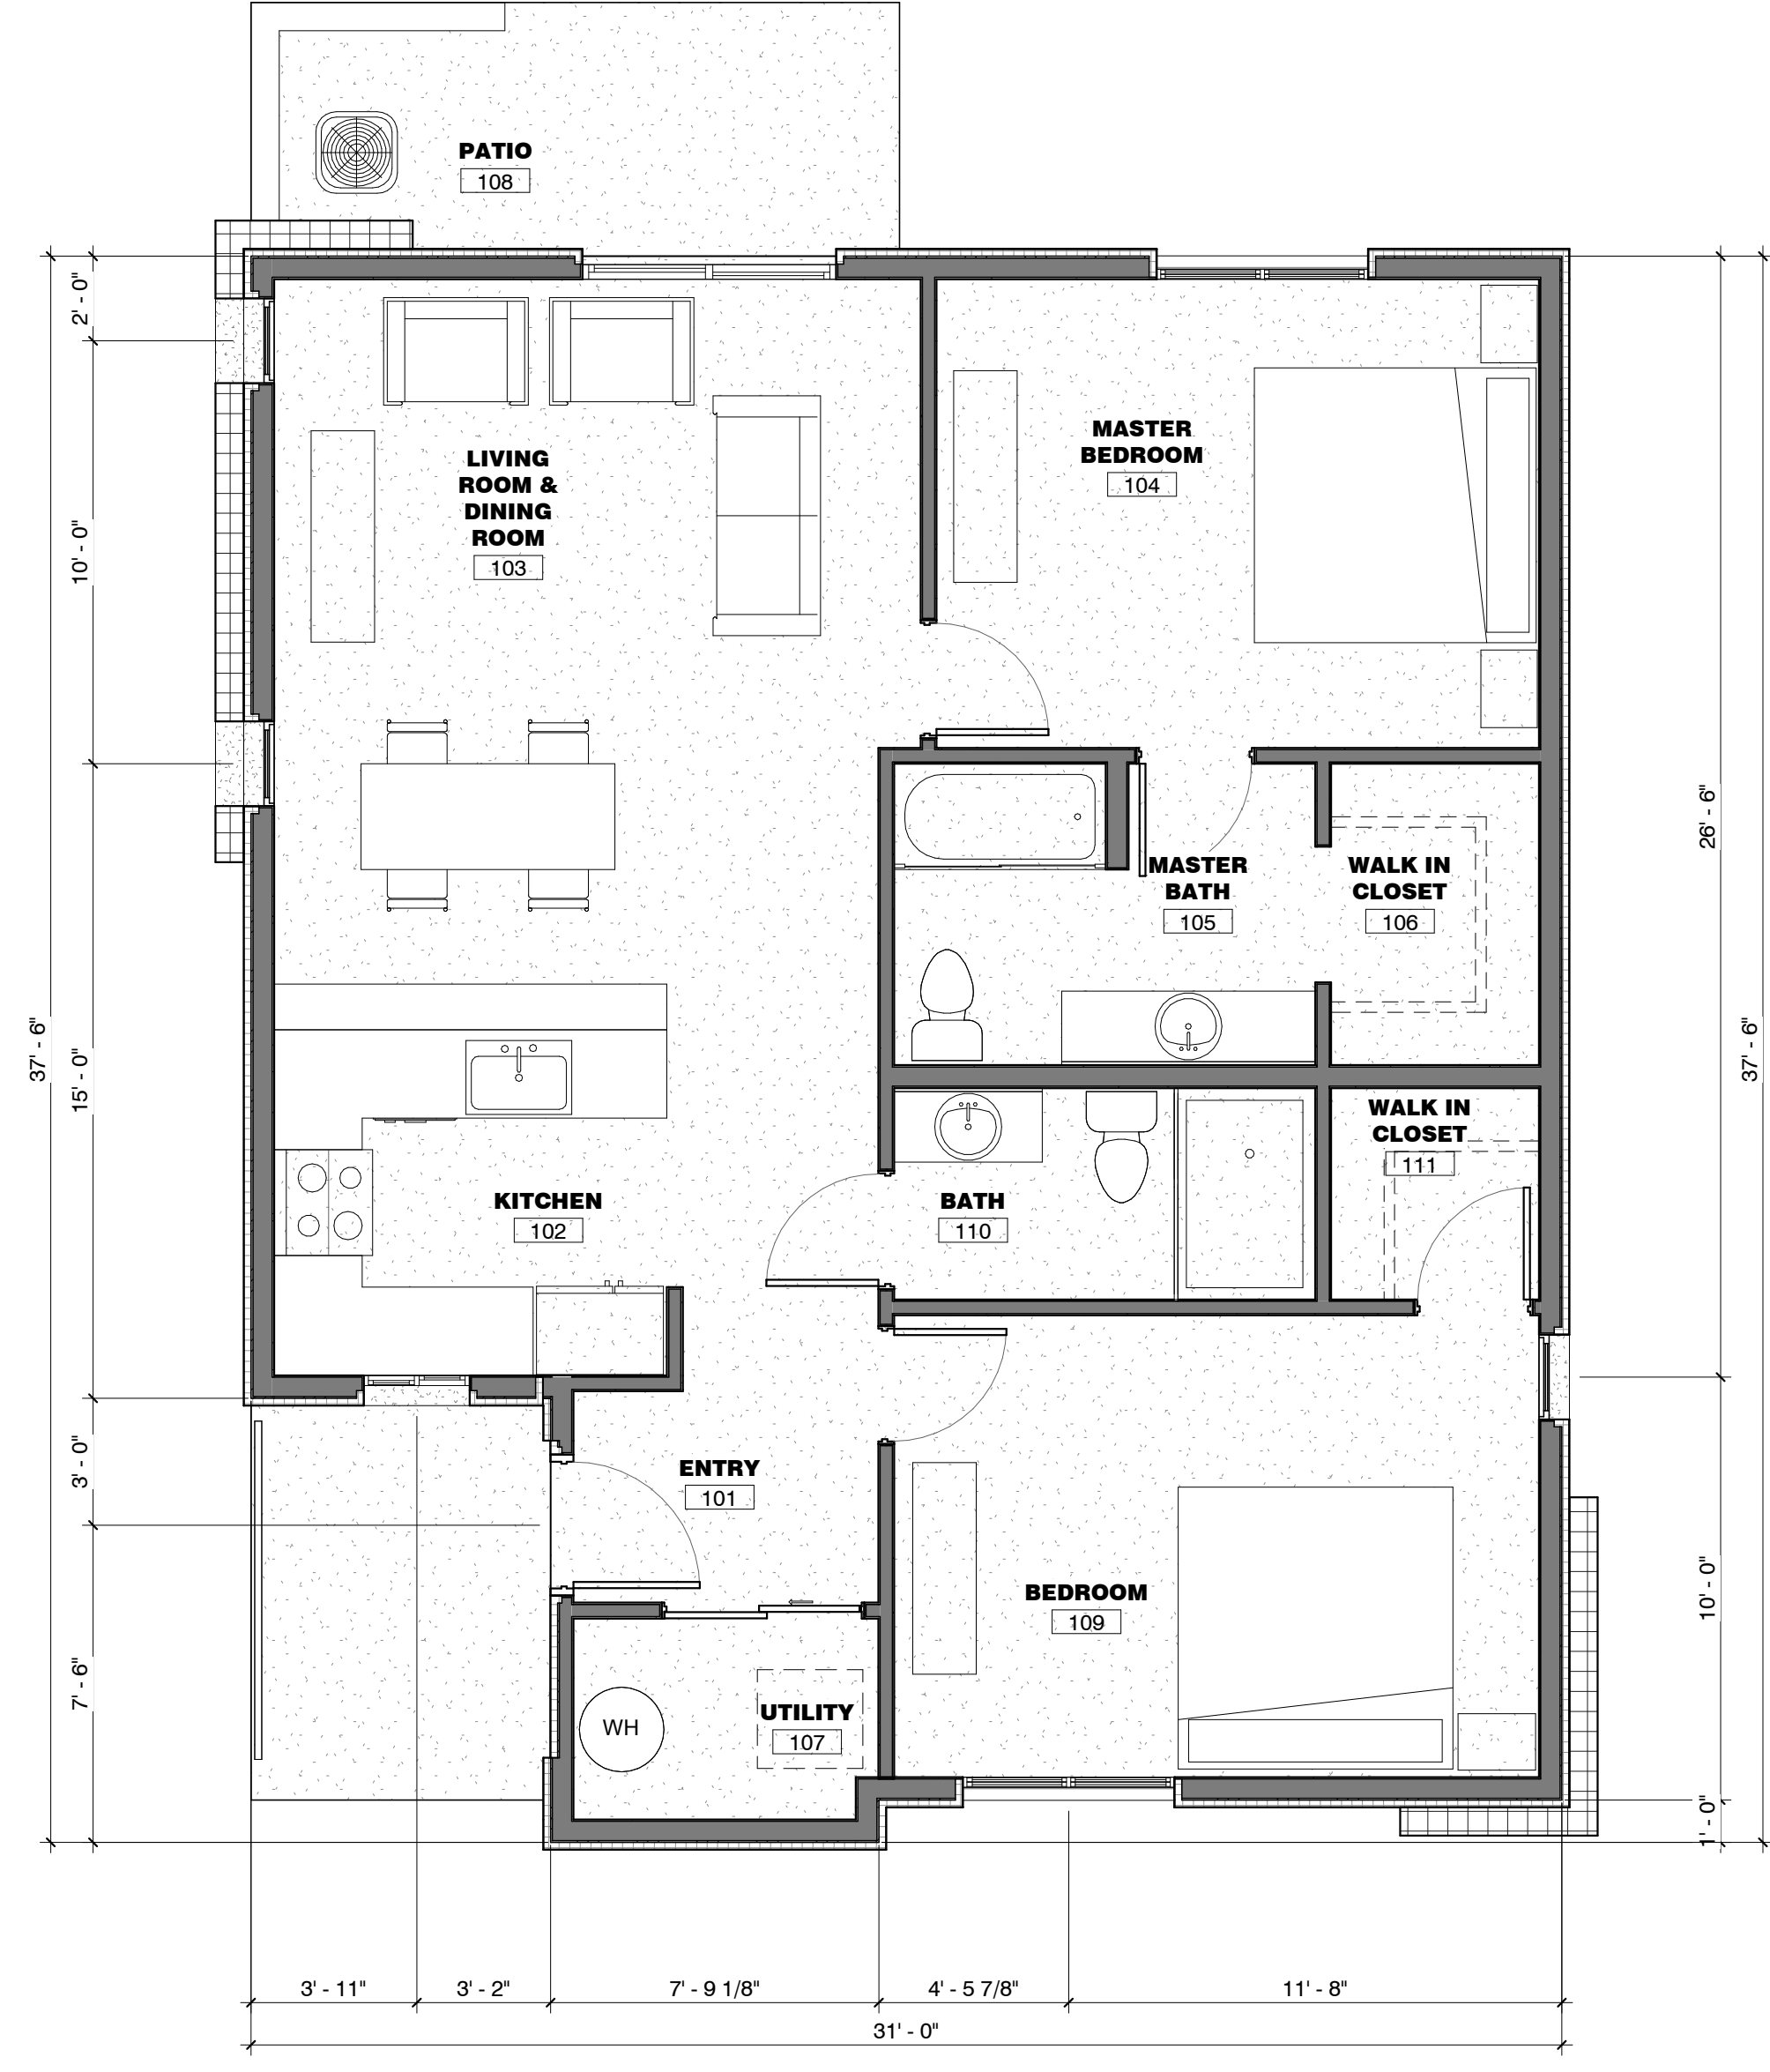

③ Unit Type C
 1/4" = 1'-0"

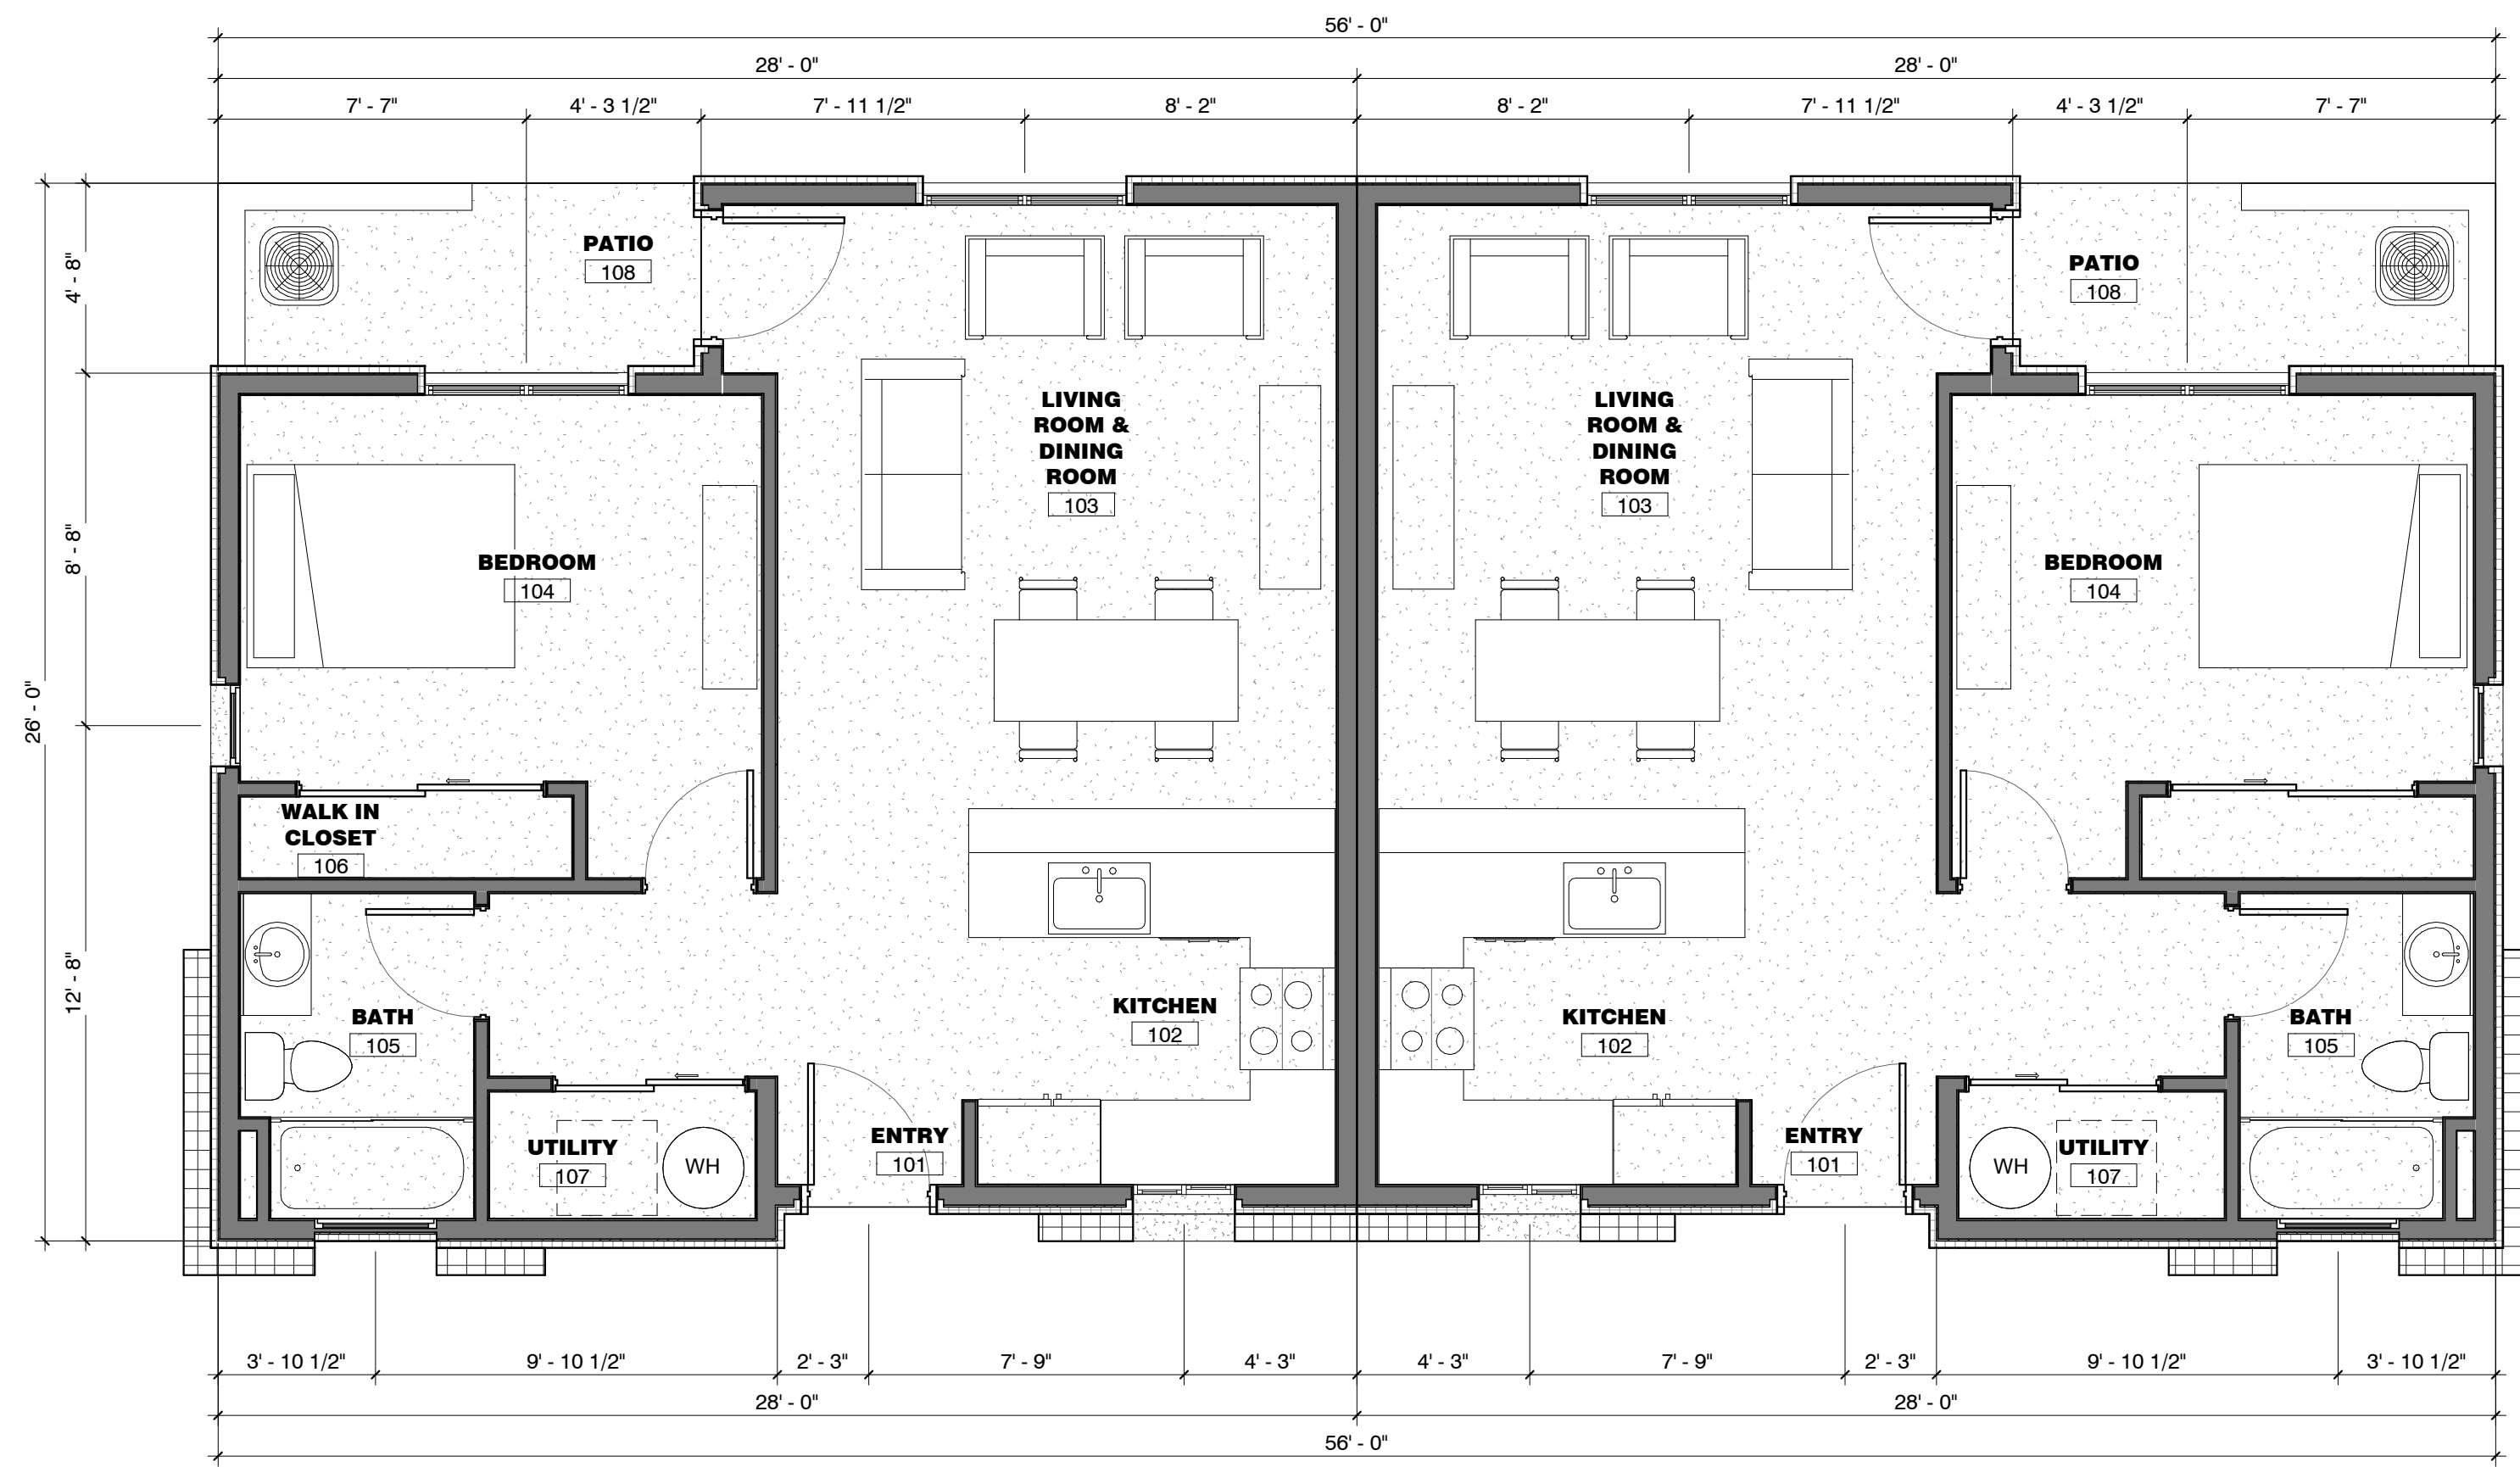


② Unit Type B Duplex
 1/4" = 1'-0"

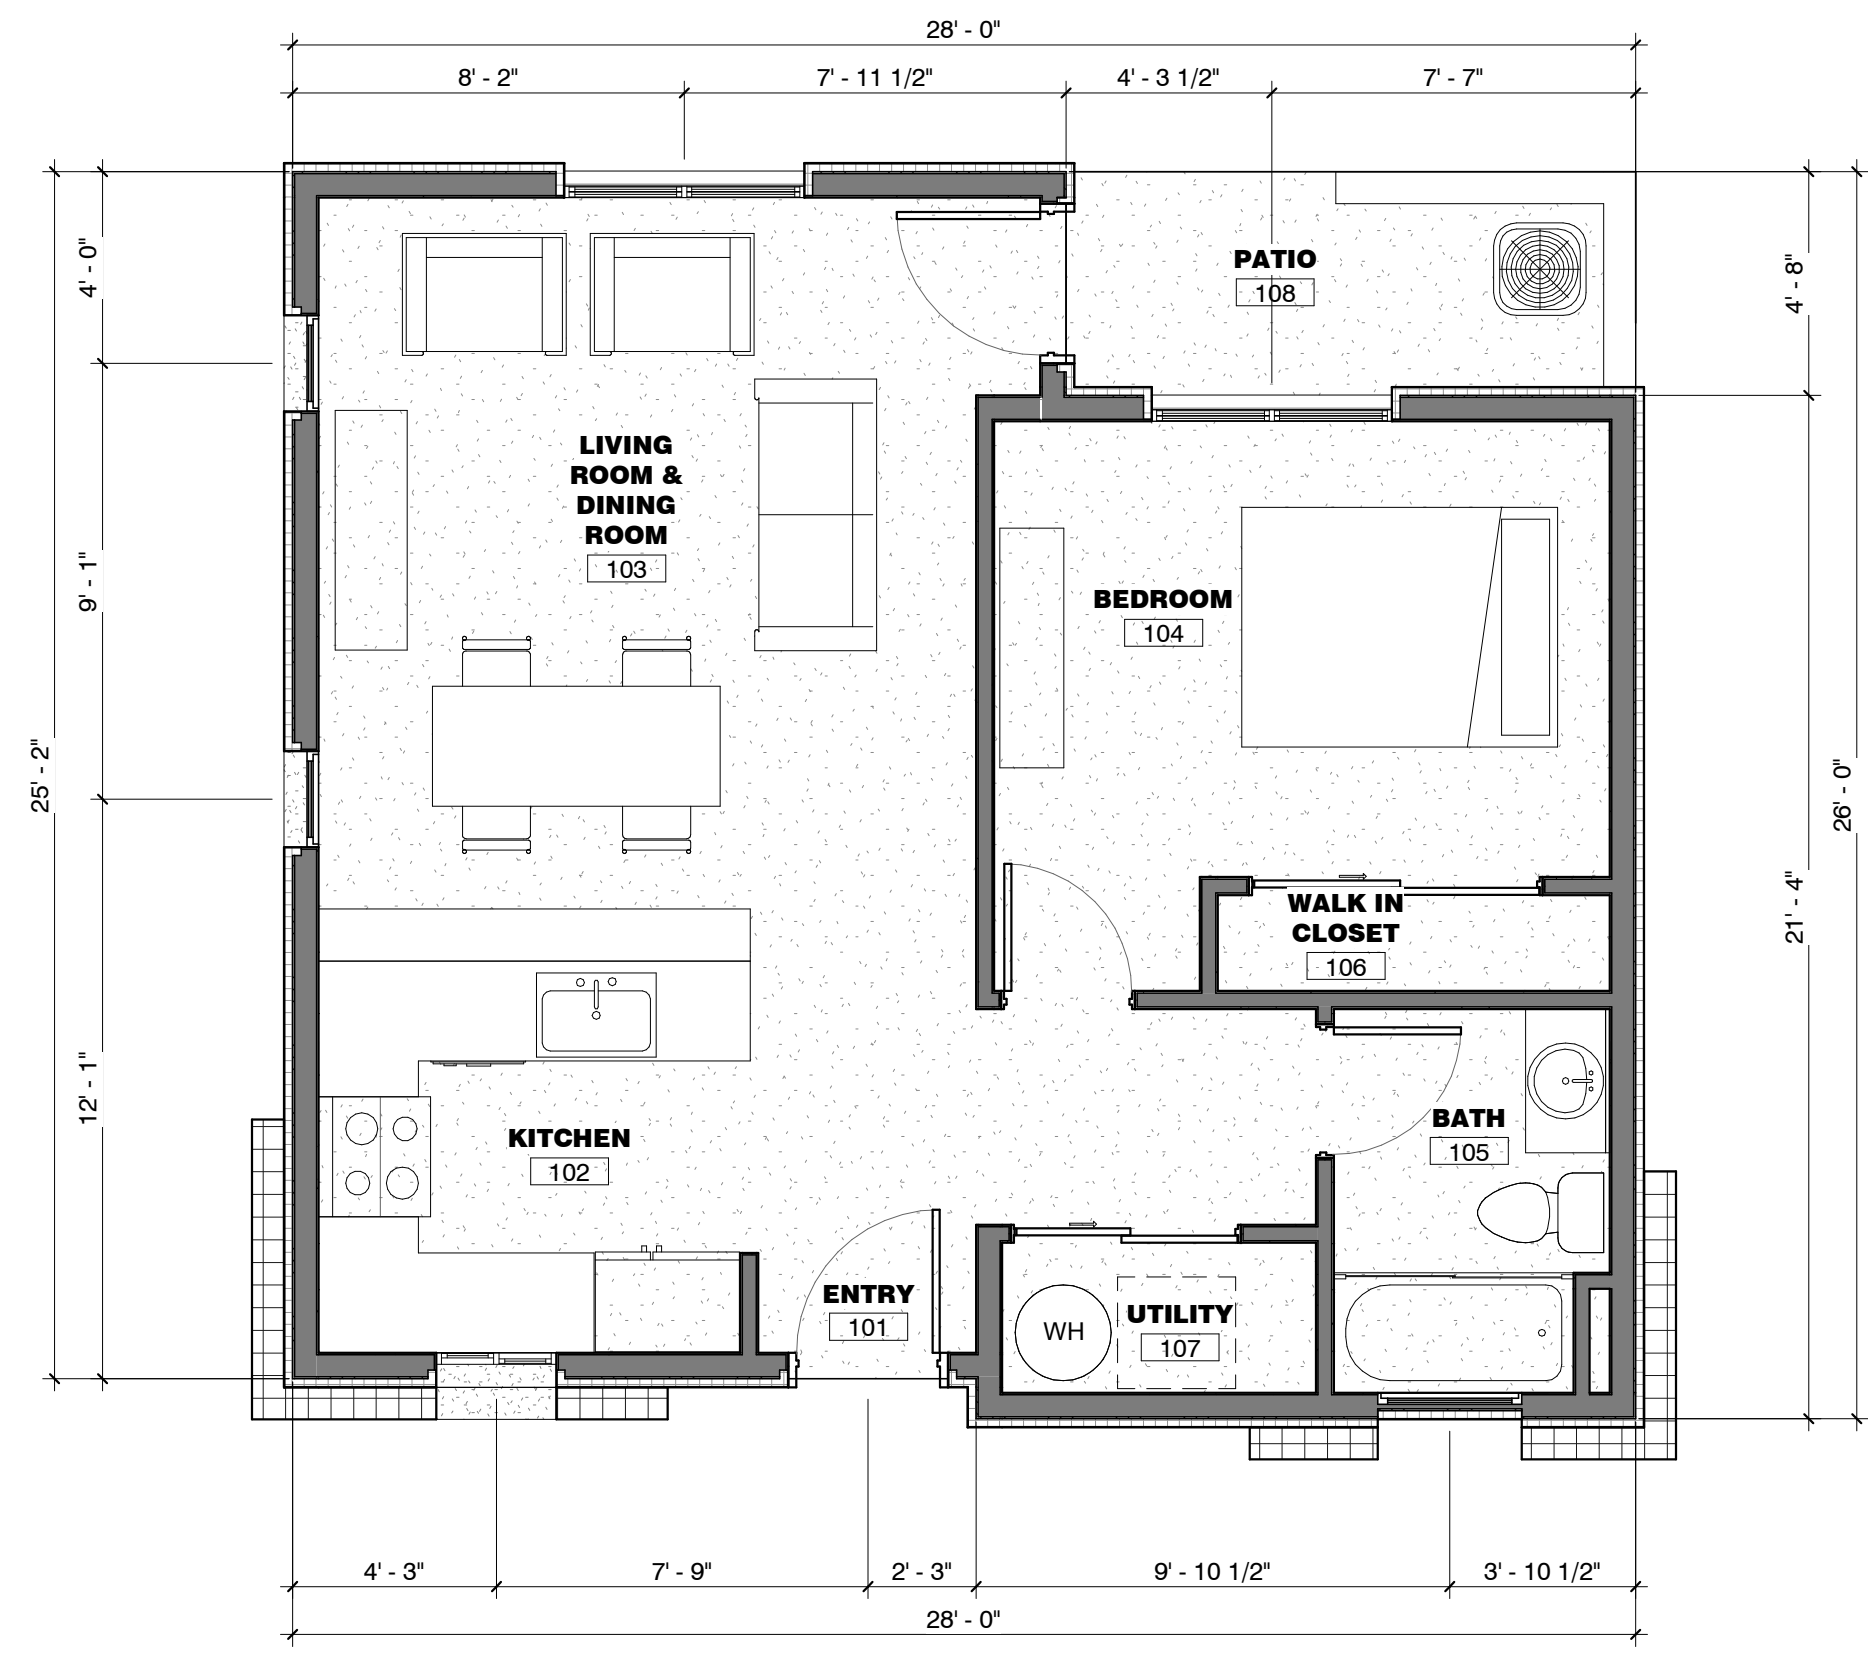

① Unit Type B
 1/4" = 1'-0"


VILLAS AT MIRA MESA
RESIDENTIAL APARTMENTS
 SEC GUADALUPE AND HAWES
 MESA, ARIZONA

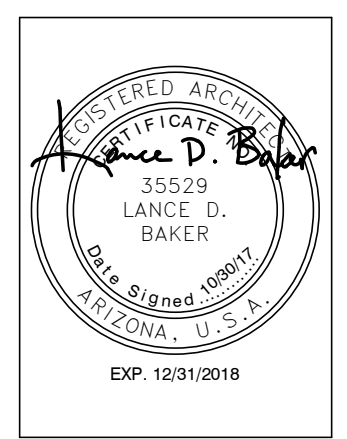


REVISIONS	

Phase: DD
 Drawn By: SB/AF
 Reviewed By: Checker
 SDI Project No: 3827
 Date: 10/30/2017


This drawing is the property of Synectic Design Incorporated, 688 W. 1st Street, Suite #3, Tempe, AZ, 85281, 480.948.9766. This drawing is limited to the original use for which it was prepared. Changes, reproductions, or assigning to any third party of this drawing for any other use is not permitted without written consent of Synectic Design Incorporated. C 2015
 1/30/2018 2:54:03 PM
 C:\Users\alemanand\Documents\3827_Central R17_alemanand\sdiaz.us.rvt

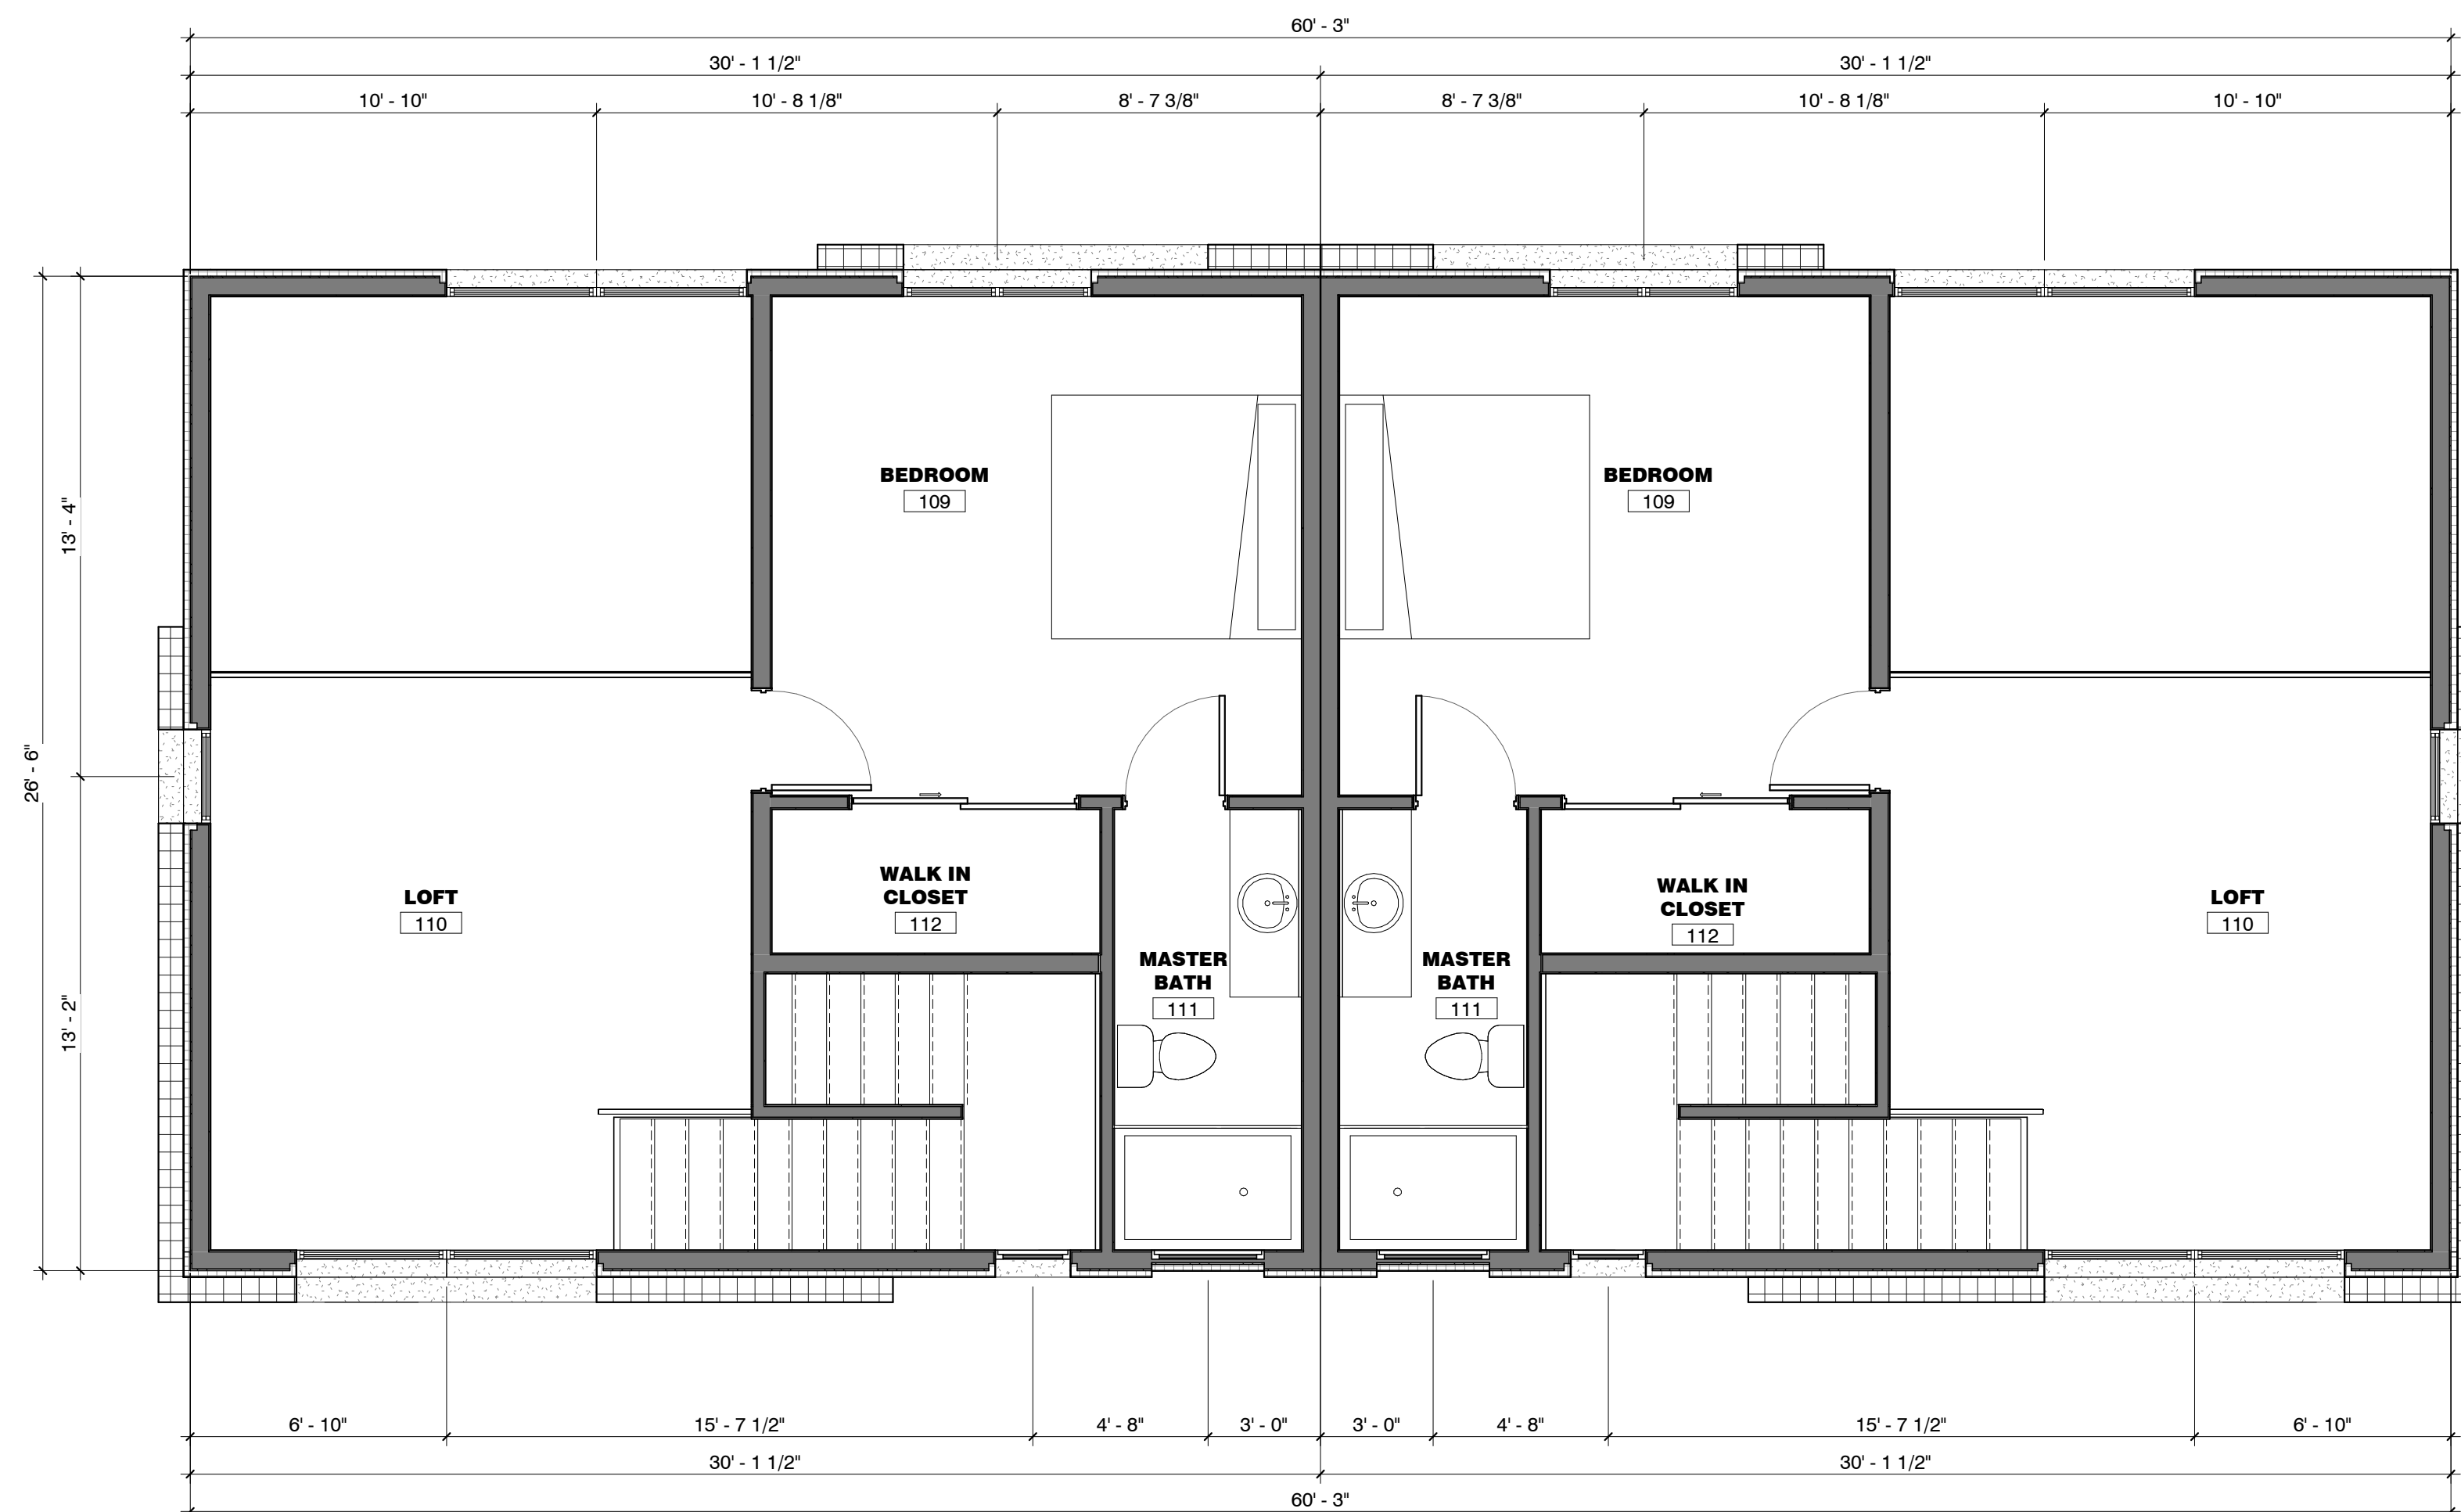

④ Unit Type K 2nd Floor Duplex
 1/4" = 1'-0"

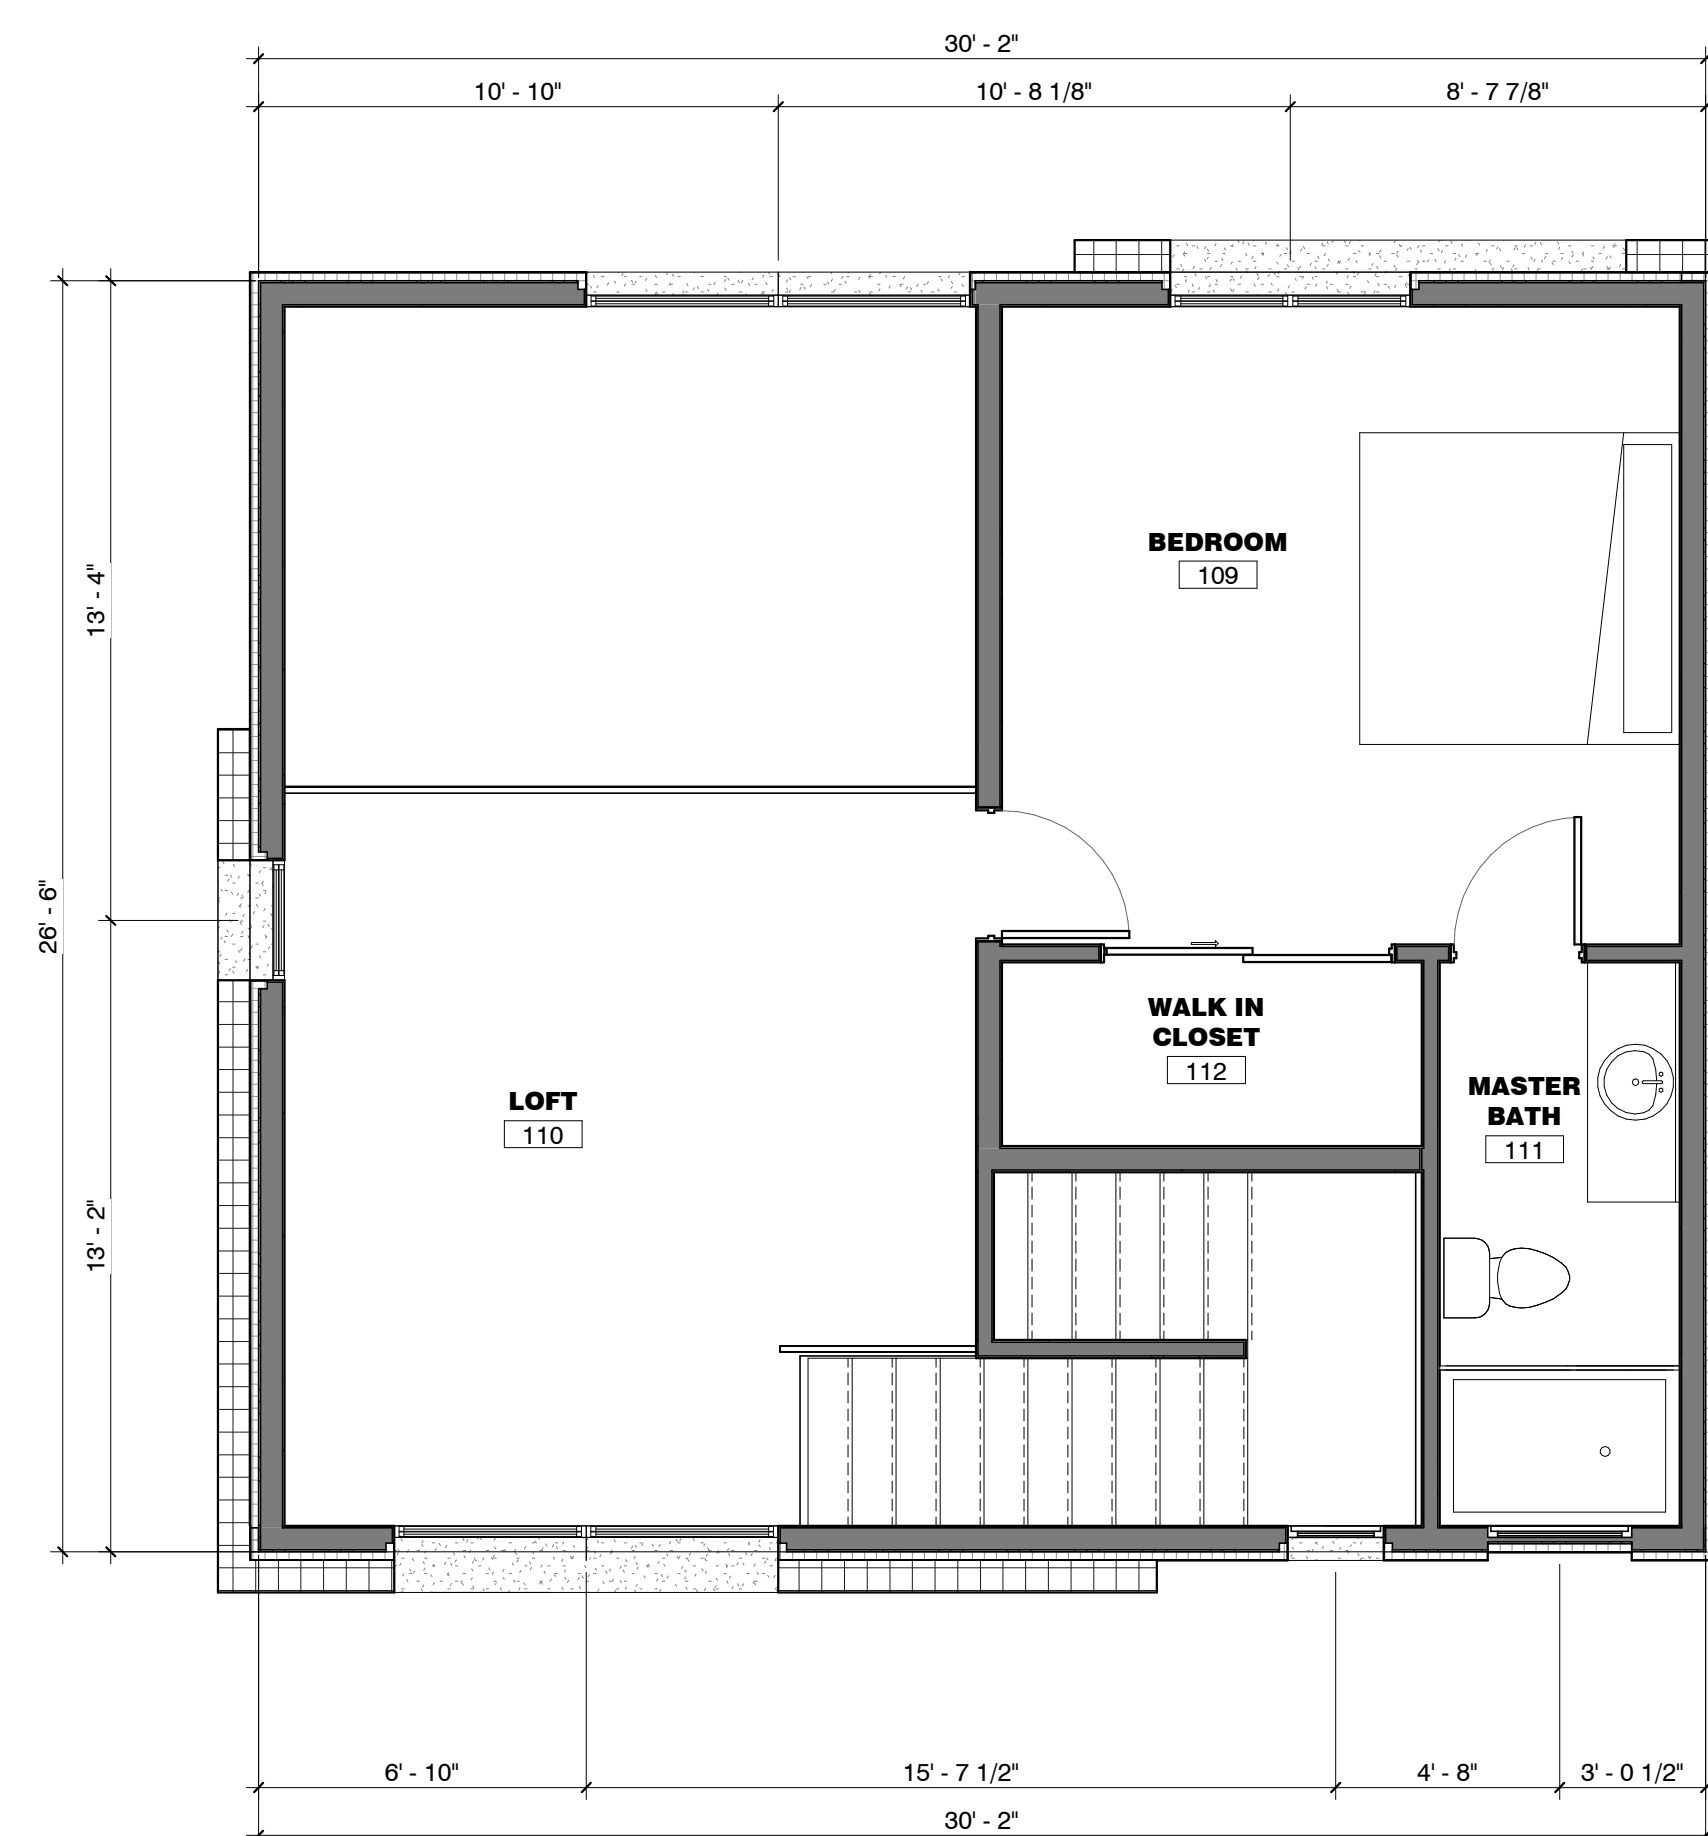

② Unit Type K 2nd Floor
 1/4" = 1'-0"

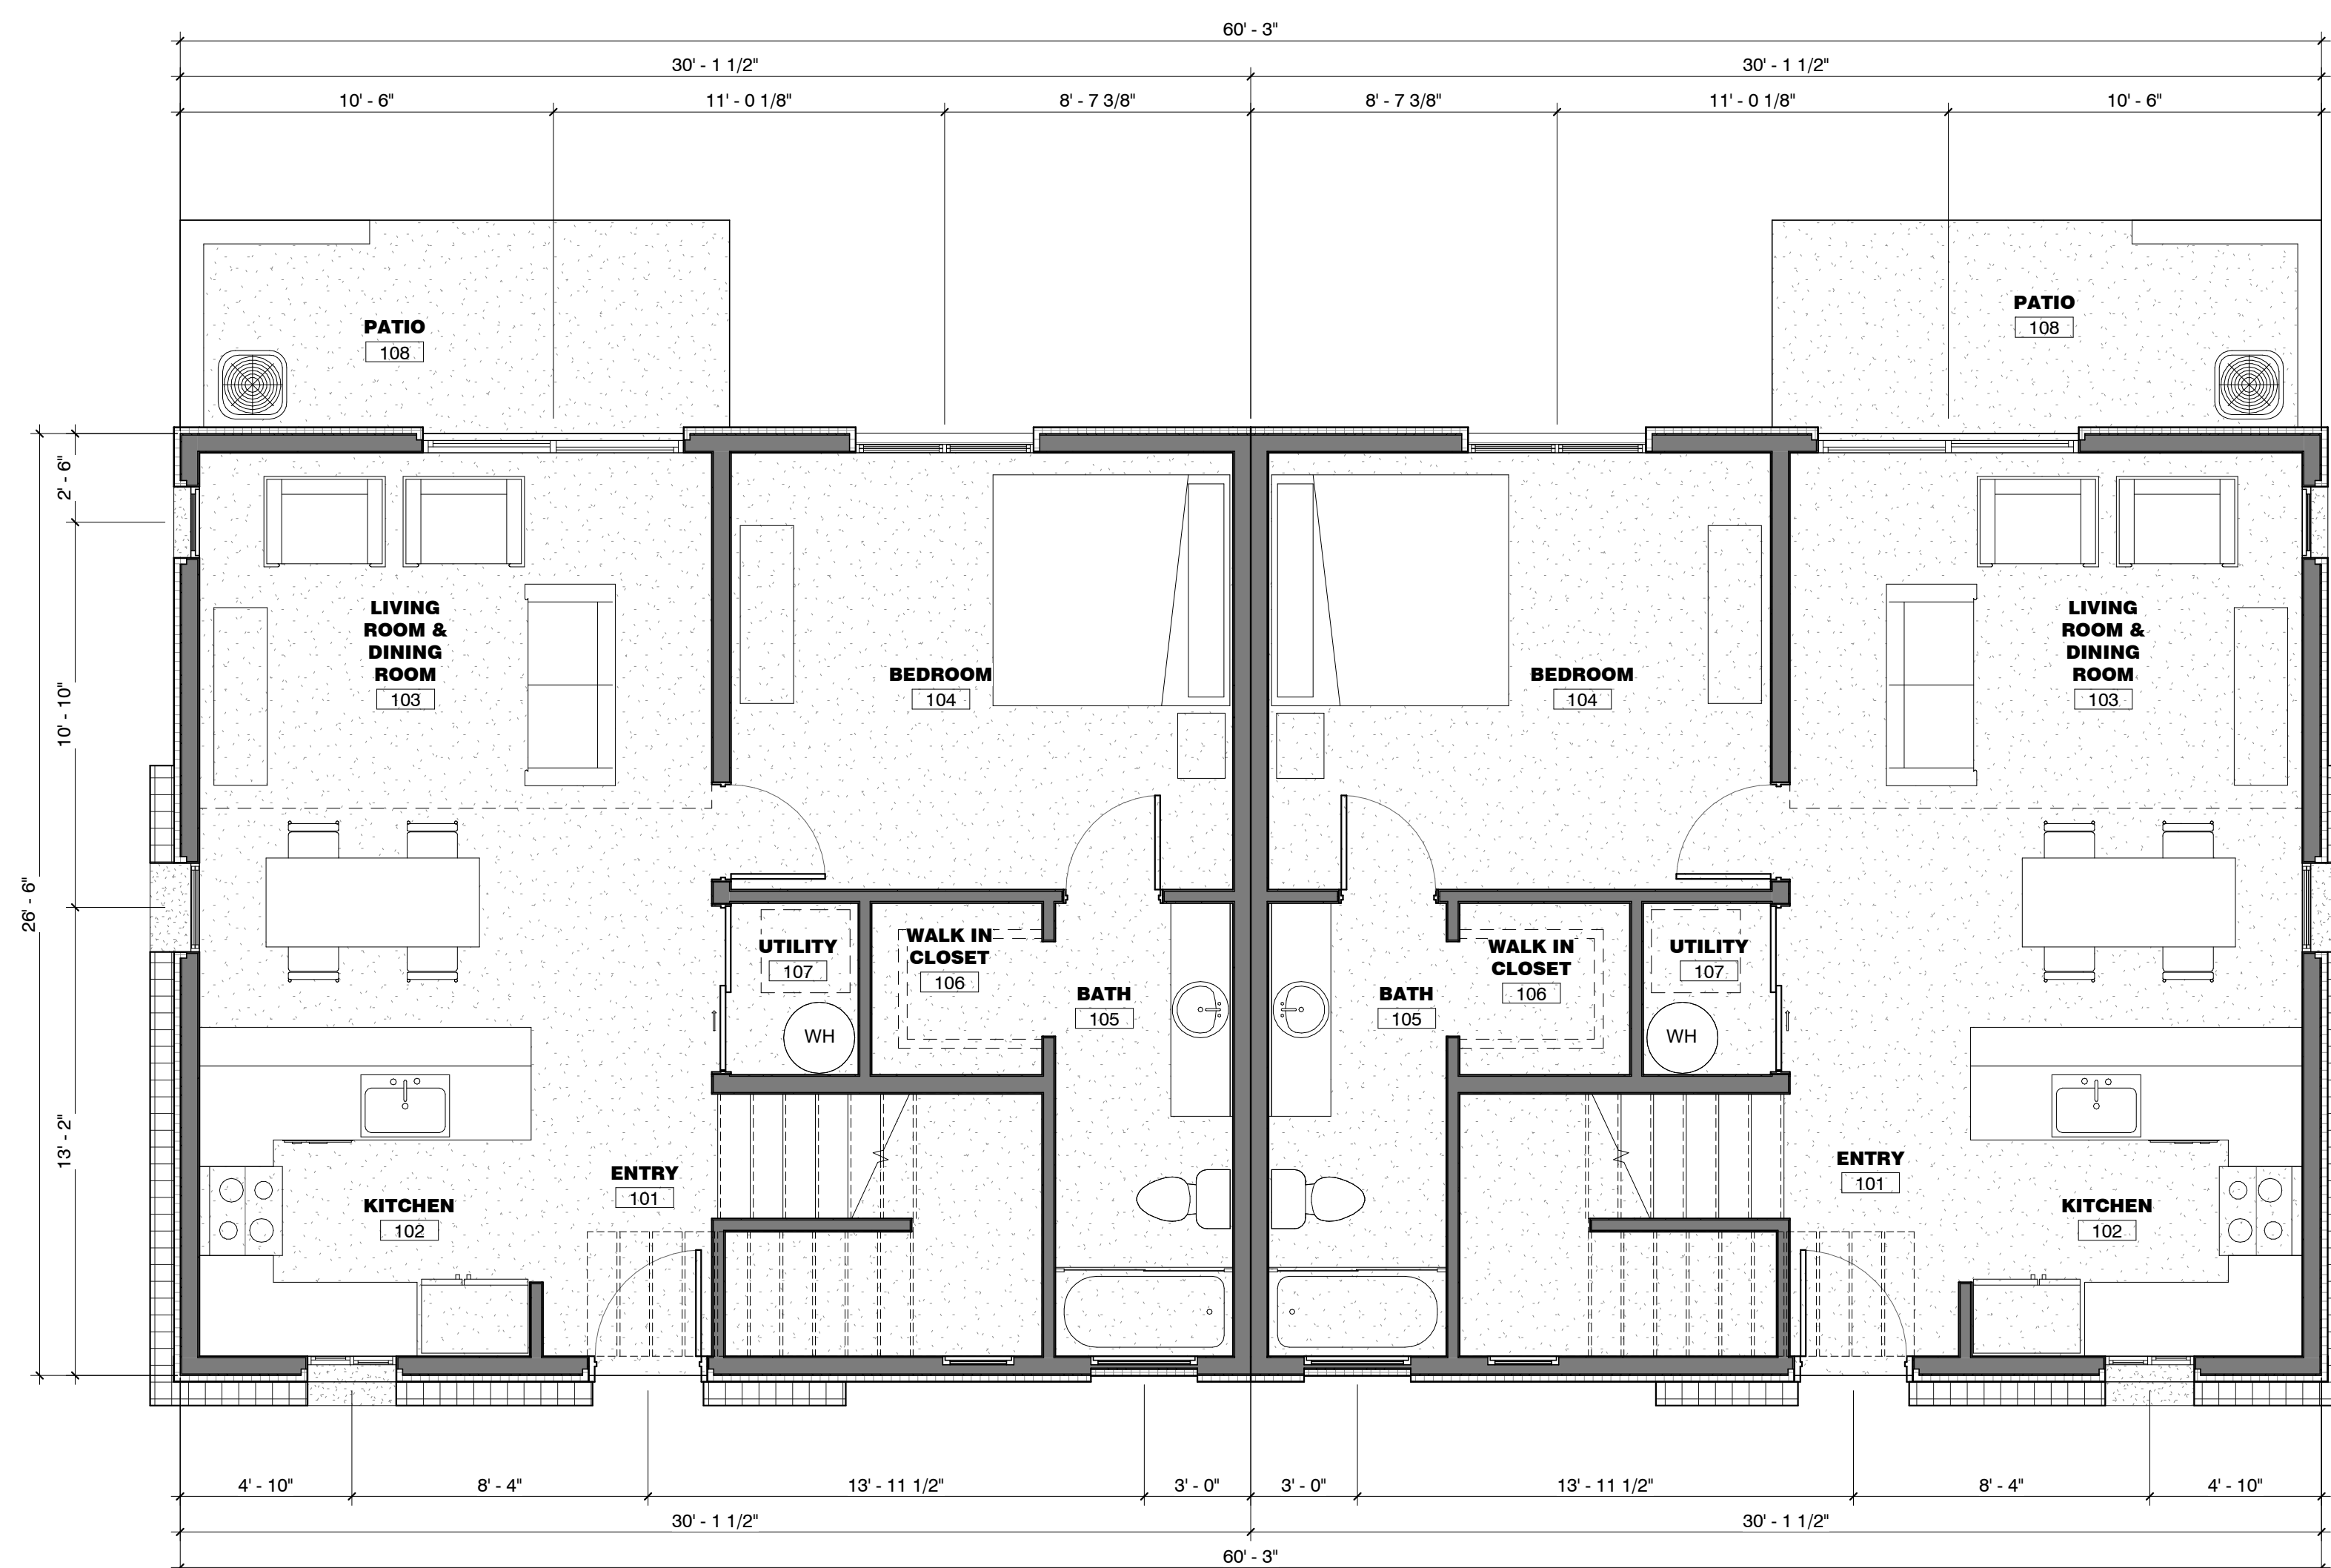


③ Unit Type K First Floor Duplex
 1/4" = 1'-0"



① Unit Type K First Floor
 1/4" = 1'-0"

VILLAS AT MIRA MESA
RESIDENTIAL APARTMENTS

SEC GUADALUPE AND HAWES
 MESA, ARIZONA

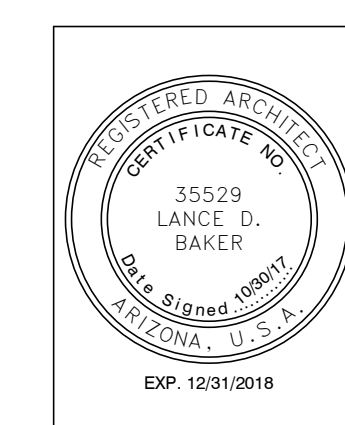


REVISIONS	

Phase: DD
 Drawn By: SB/AF
 Reviewed By: SB
 SDI Project No: 3827
 Date: 10/30/2017


Sheet:

This drawing is the property of Synectic Design Incorporated, 688 W. 1st Street, Suite #3, Tempe, AZ, 85281, 480.948.9766. This drawing is limited to the original use for which it was prepared. Changes, reproductions, or assigning to any third party of this drawing for any other use is not permitted without written consent of Synectic Design Incorporated. © 2015
 1/12/2018 2:54:09 PM
 C:\Users\alemanadaz\Documents\3827_Central R17_alemanadaz\sdiaz.us.rvt


This drawing is the property of Synectic Design Incorporated, 688 W. 1st Street, Suite #3, Tempe, AZ, 85281, 480.948.9766. This drawing is limited to the original use for which it was prepared. Changes, reproductions, or assigning to any third party of this drawing for any other use is not permitted without written consent of Synectic Design Incorporated. C 2015
 1/20/2018 2:54:04 PM
 C:\Users\alemanadez\Documents\3827_Central R17_alemanadez\sdiaz.us.rvt

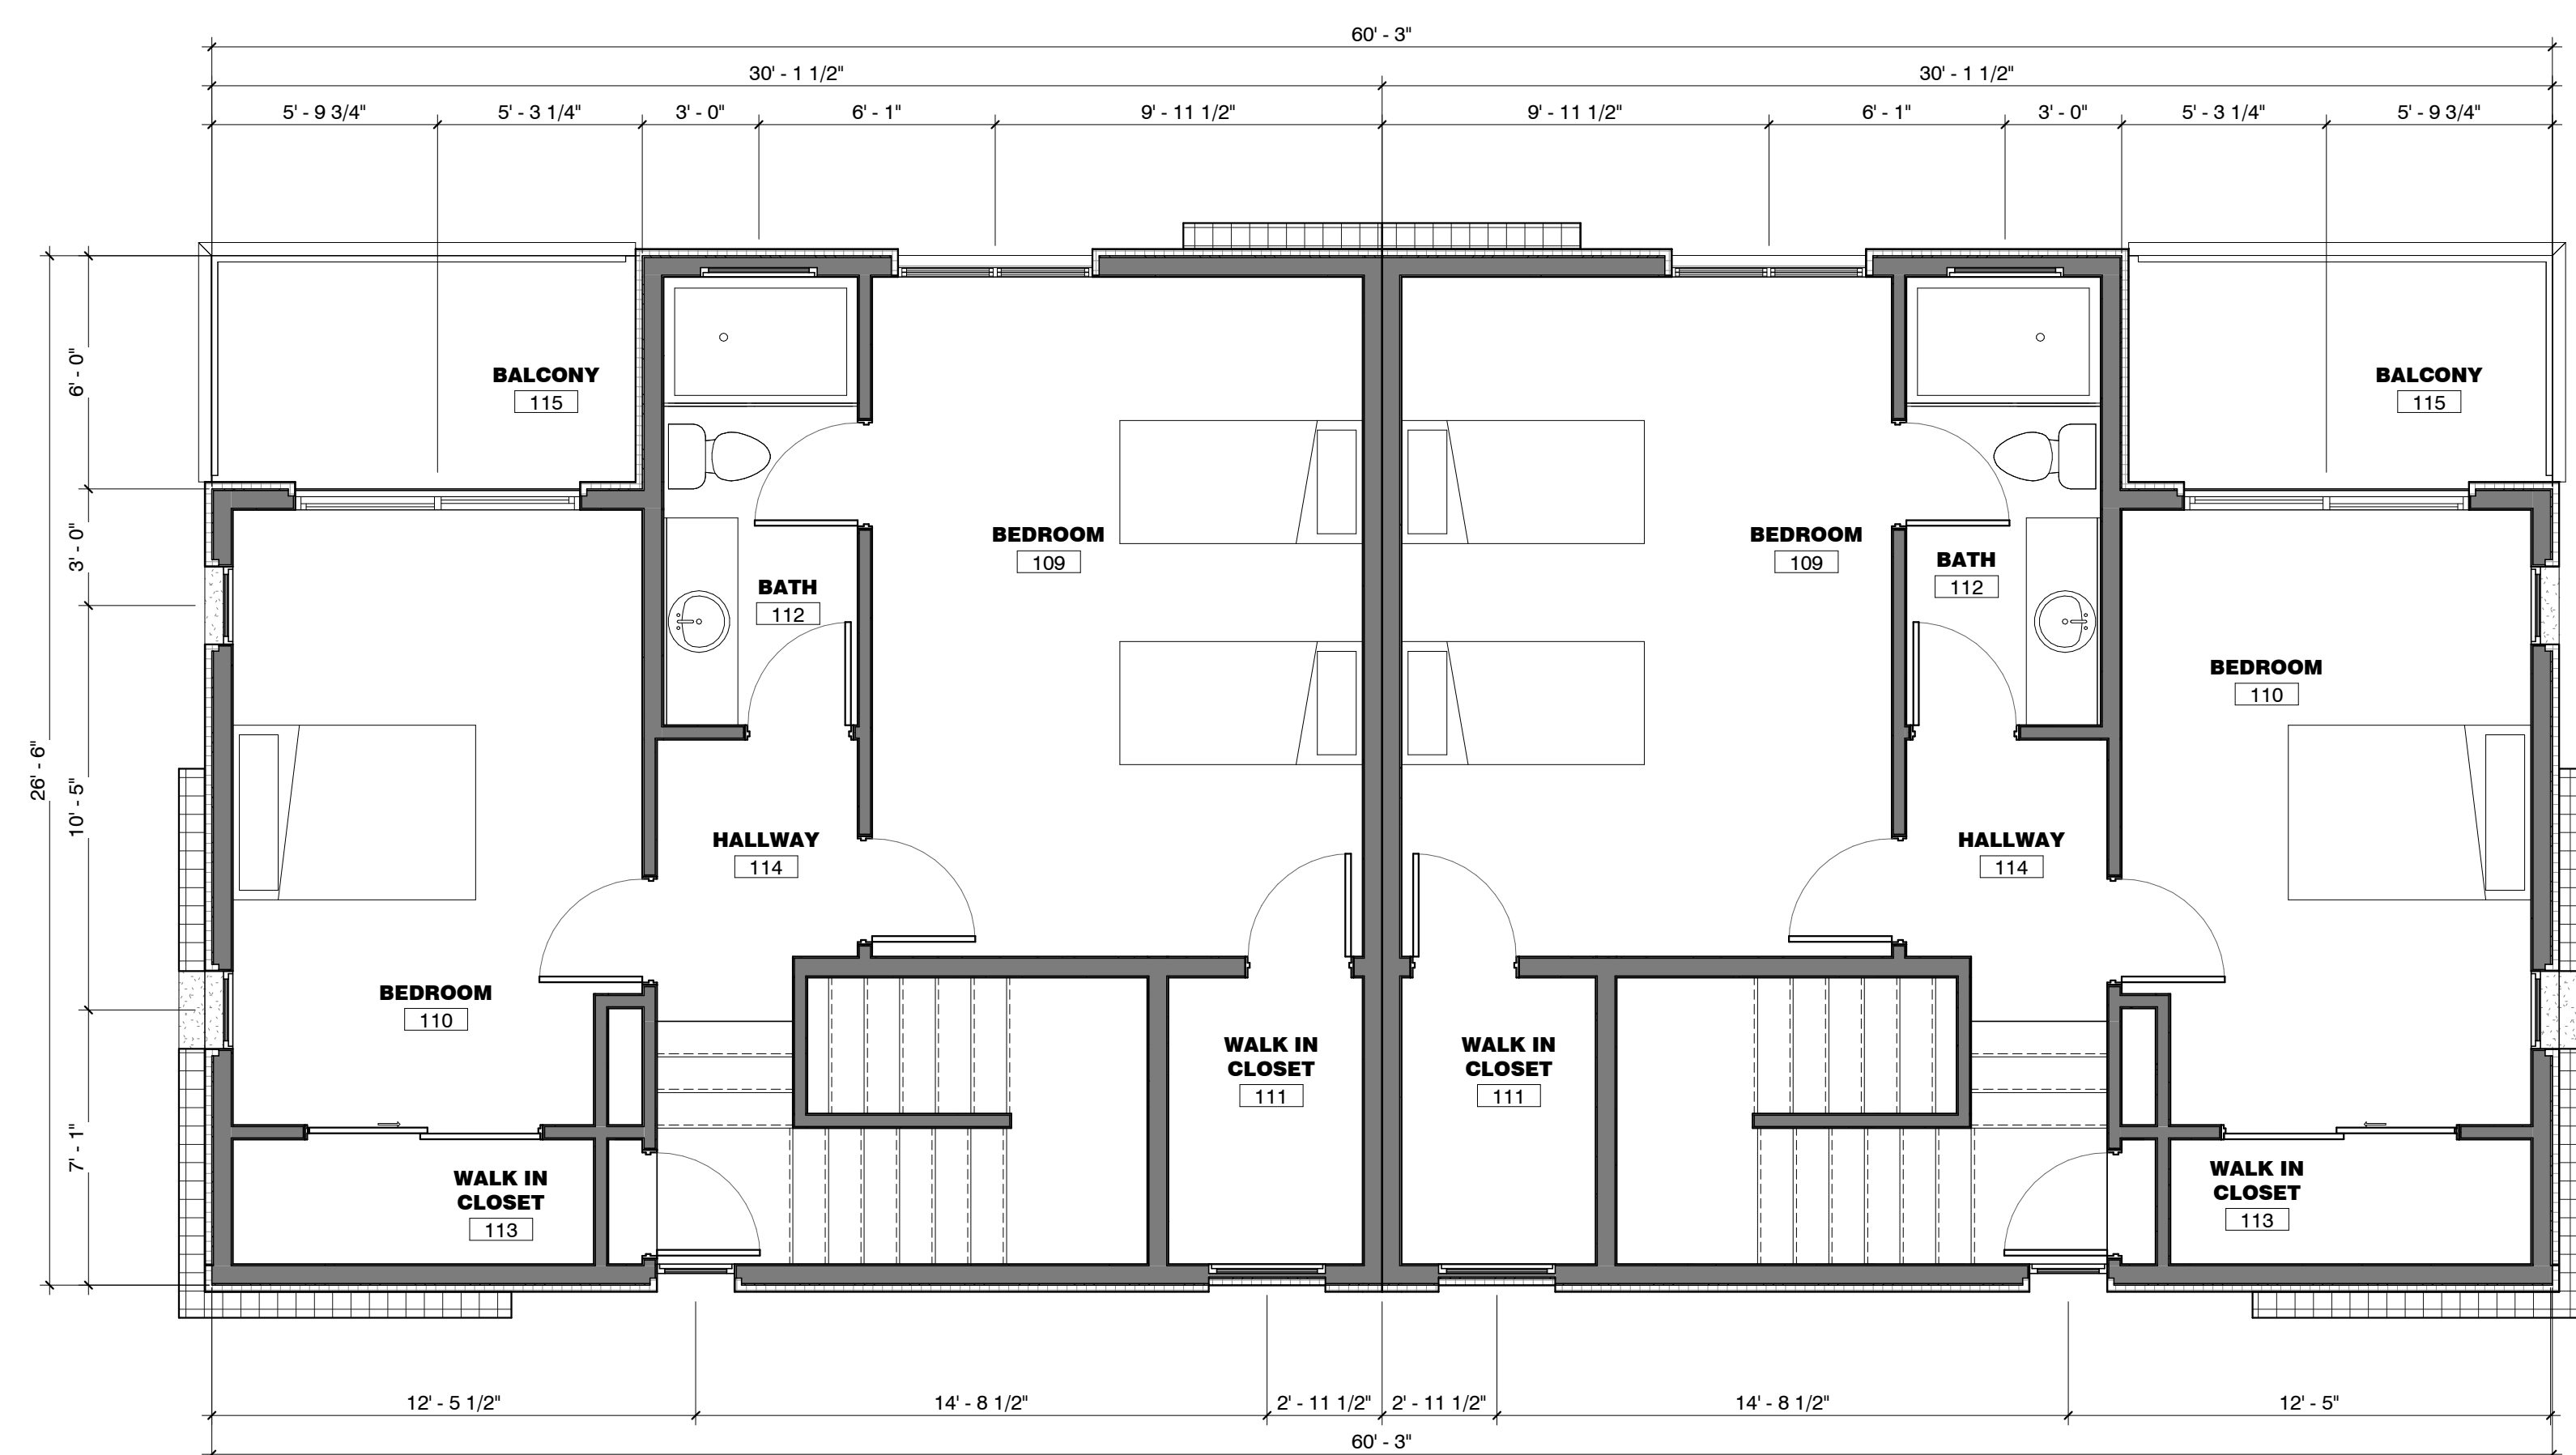


④ Unit Type D 2nd Floor Duplex
 1/4" = 1'-0"

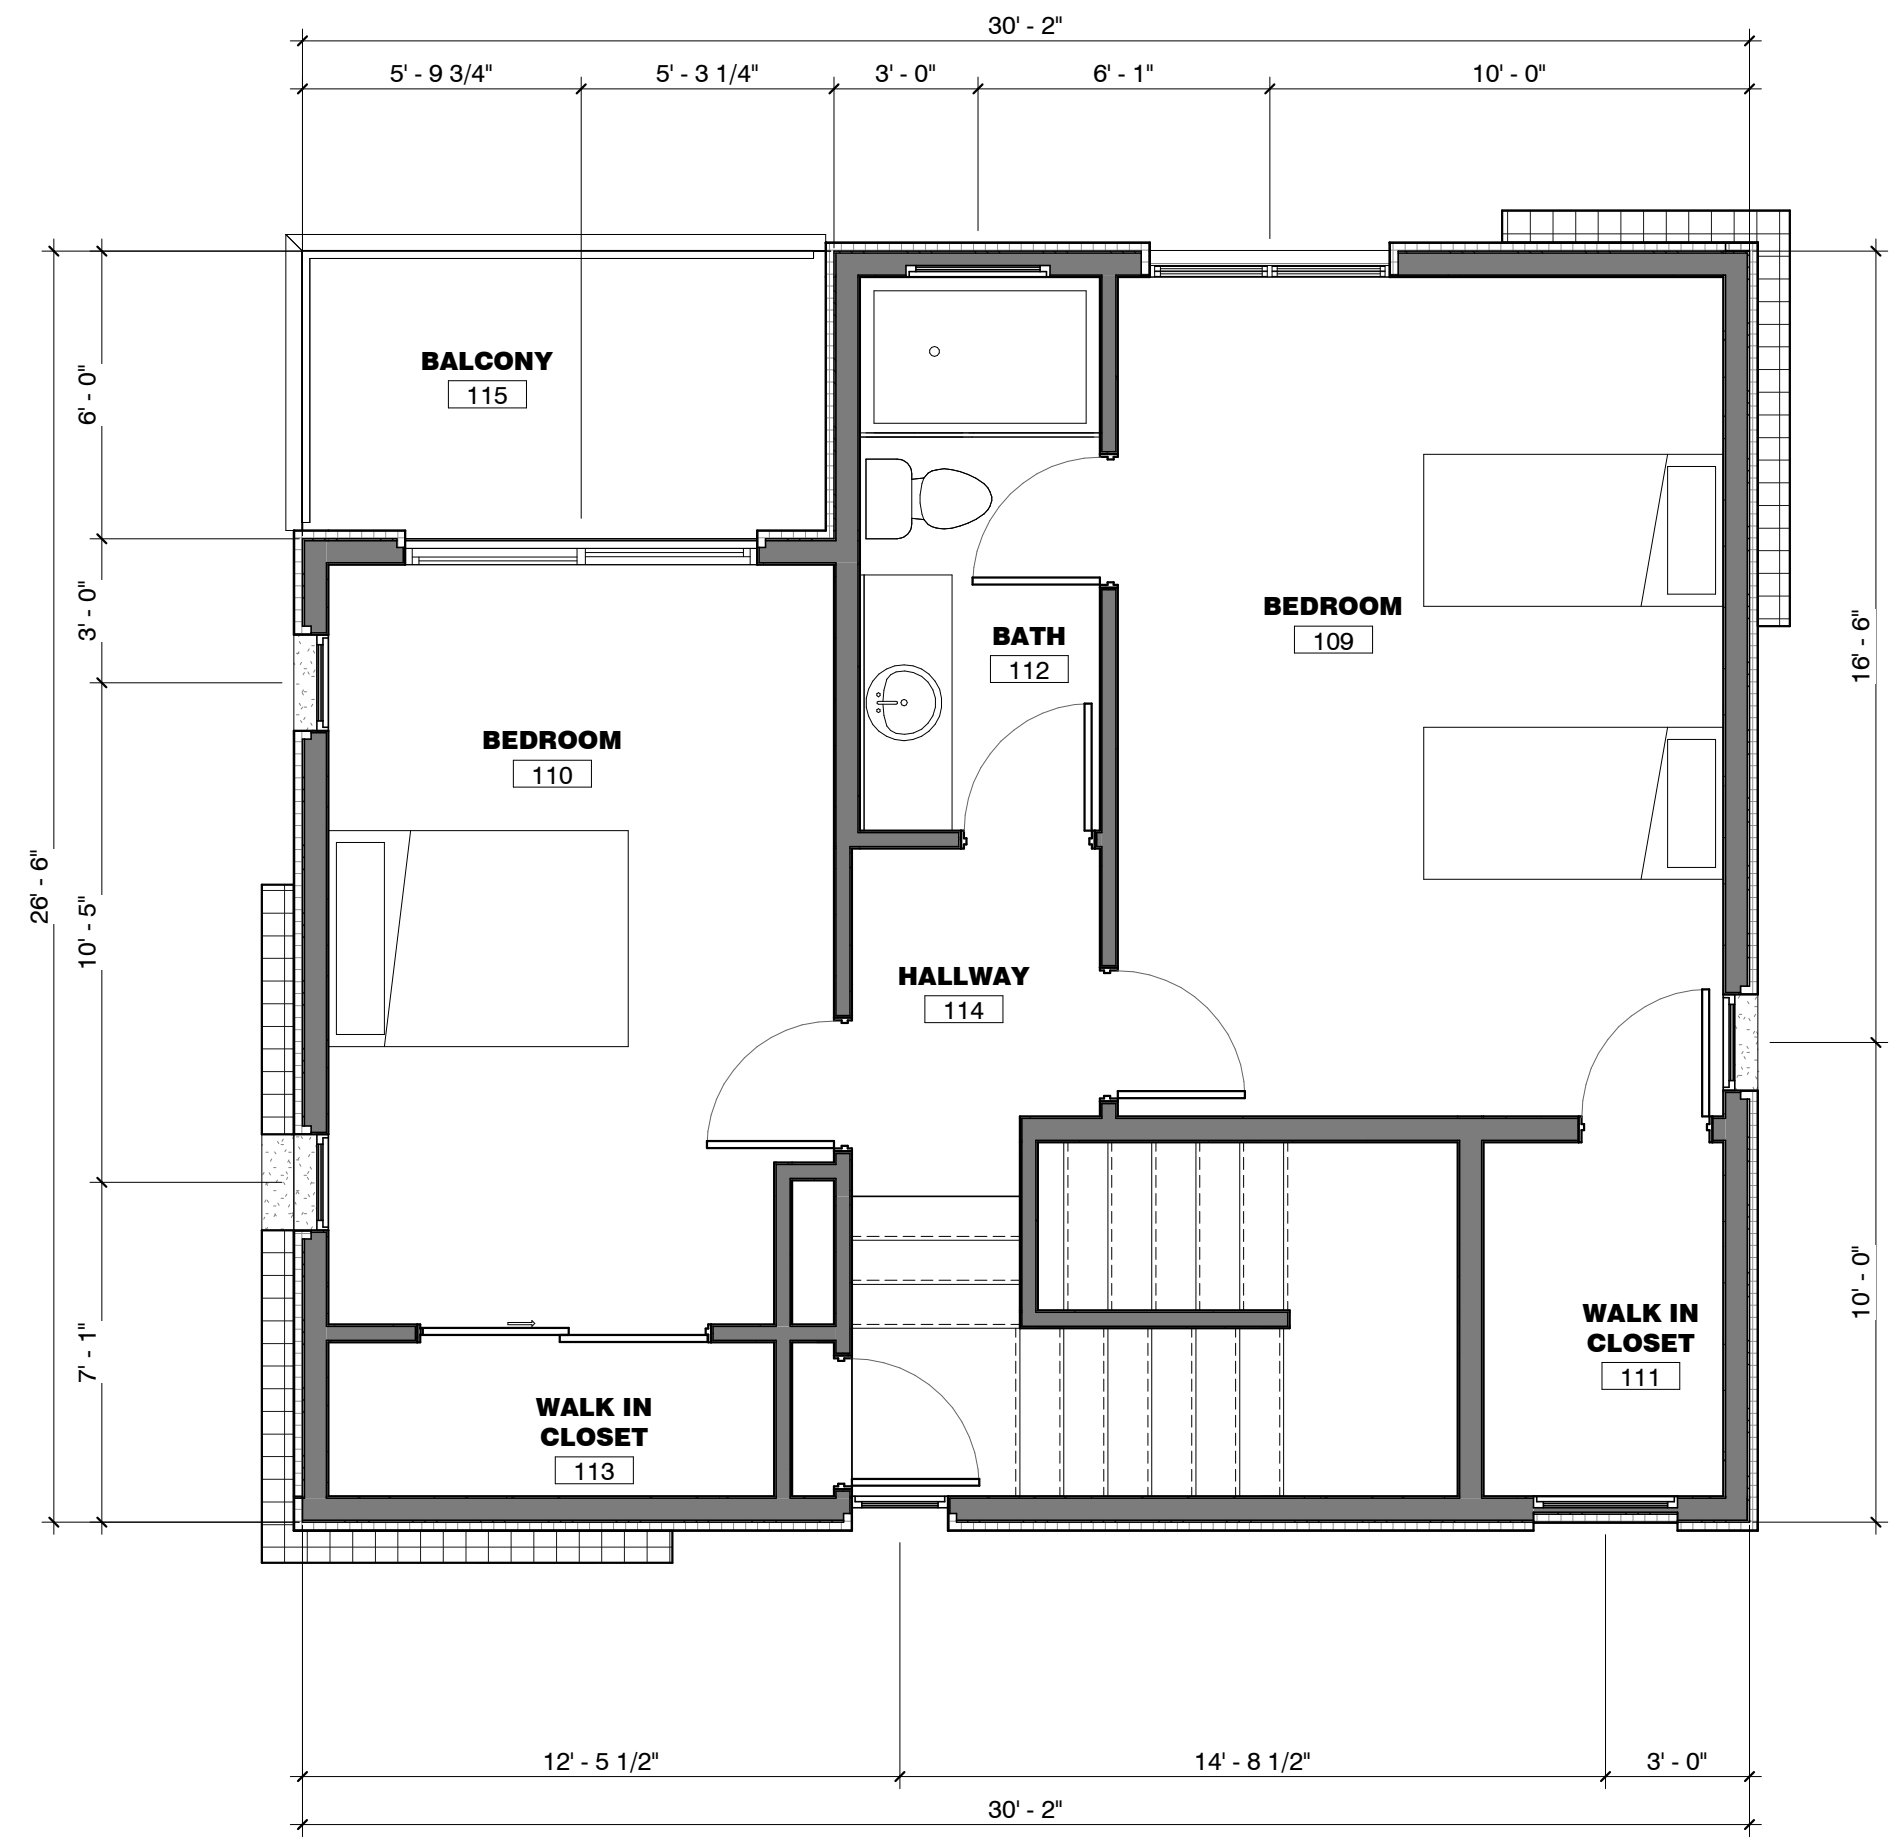

② Unit Type D 2nd Floor
 1/4" = 1'-0"

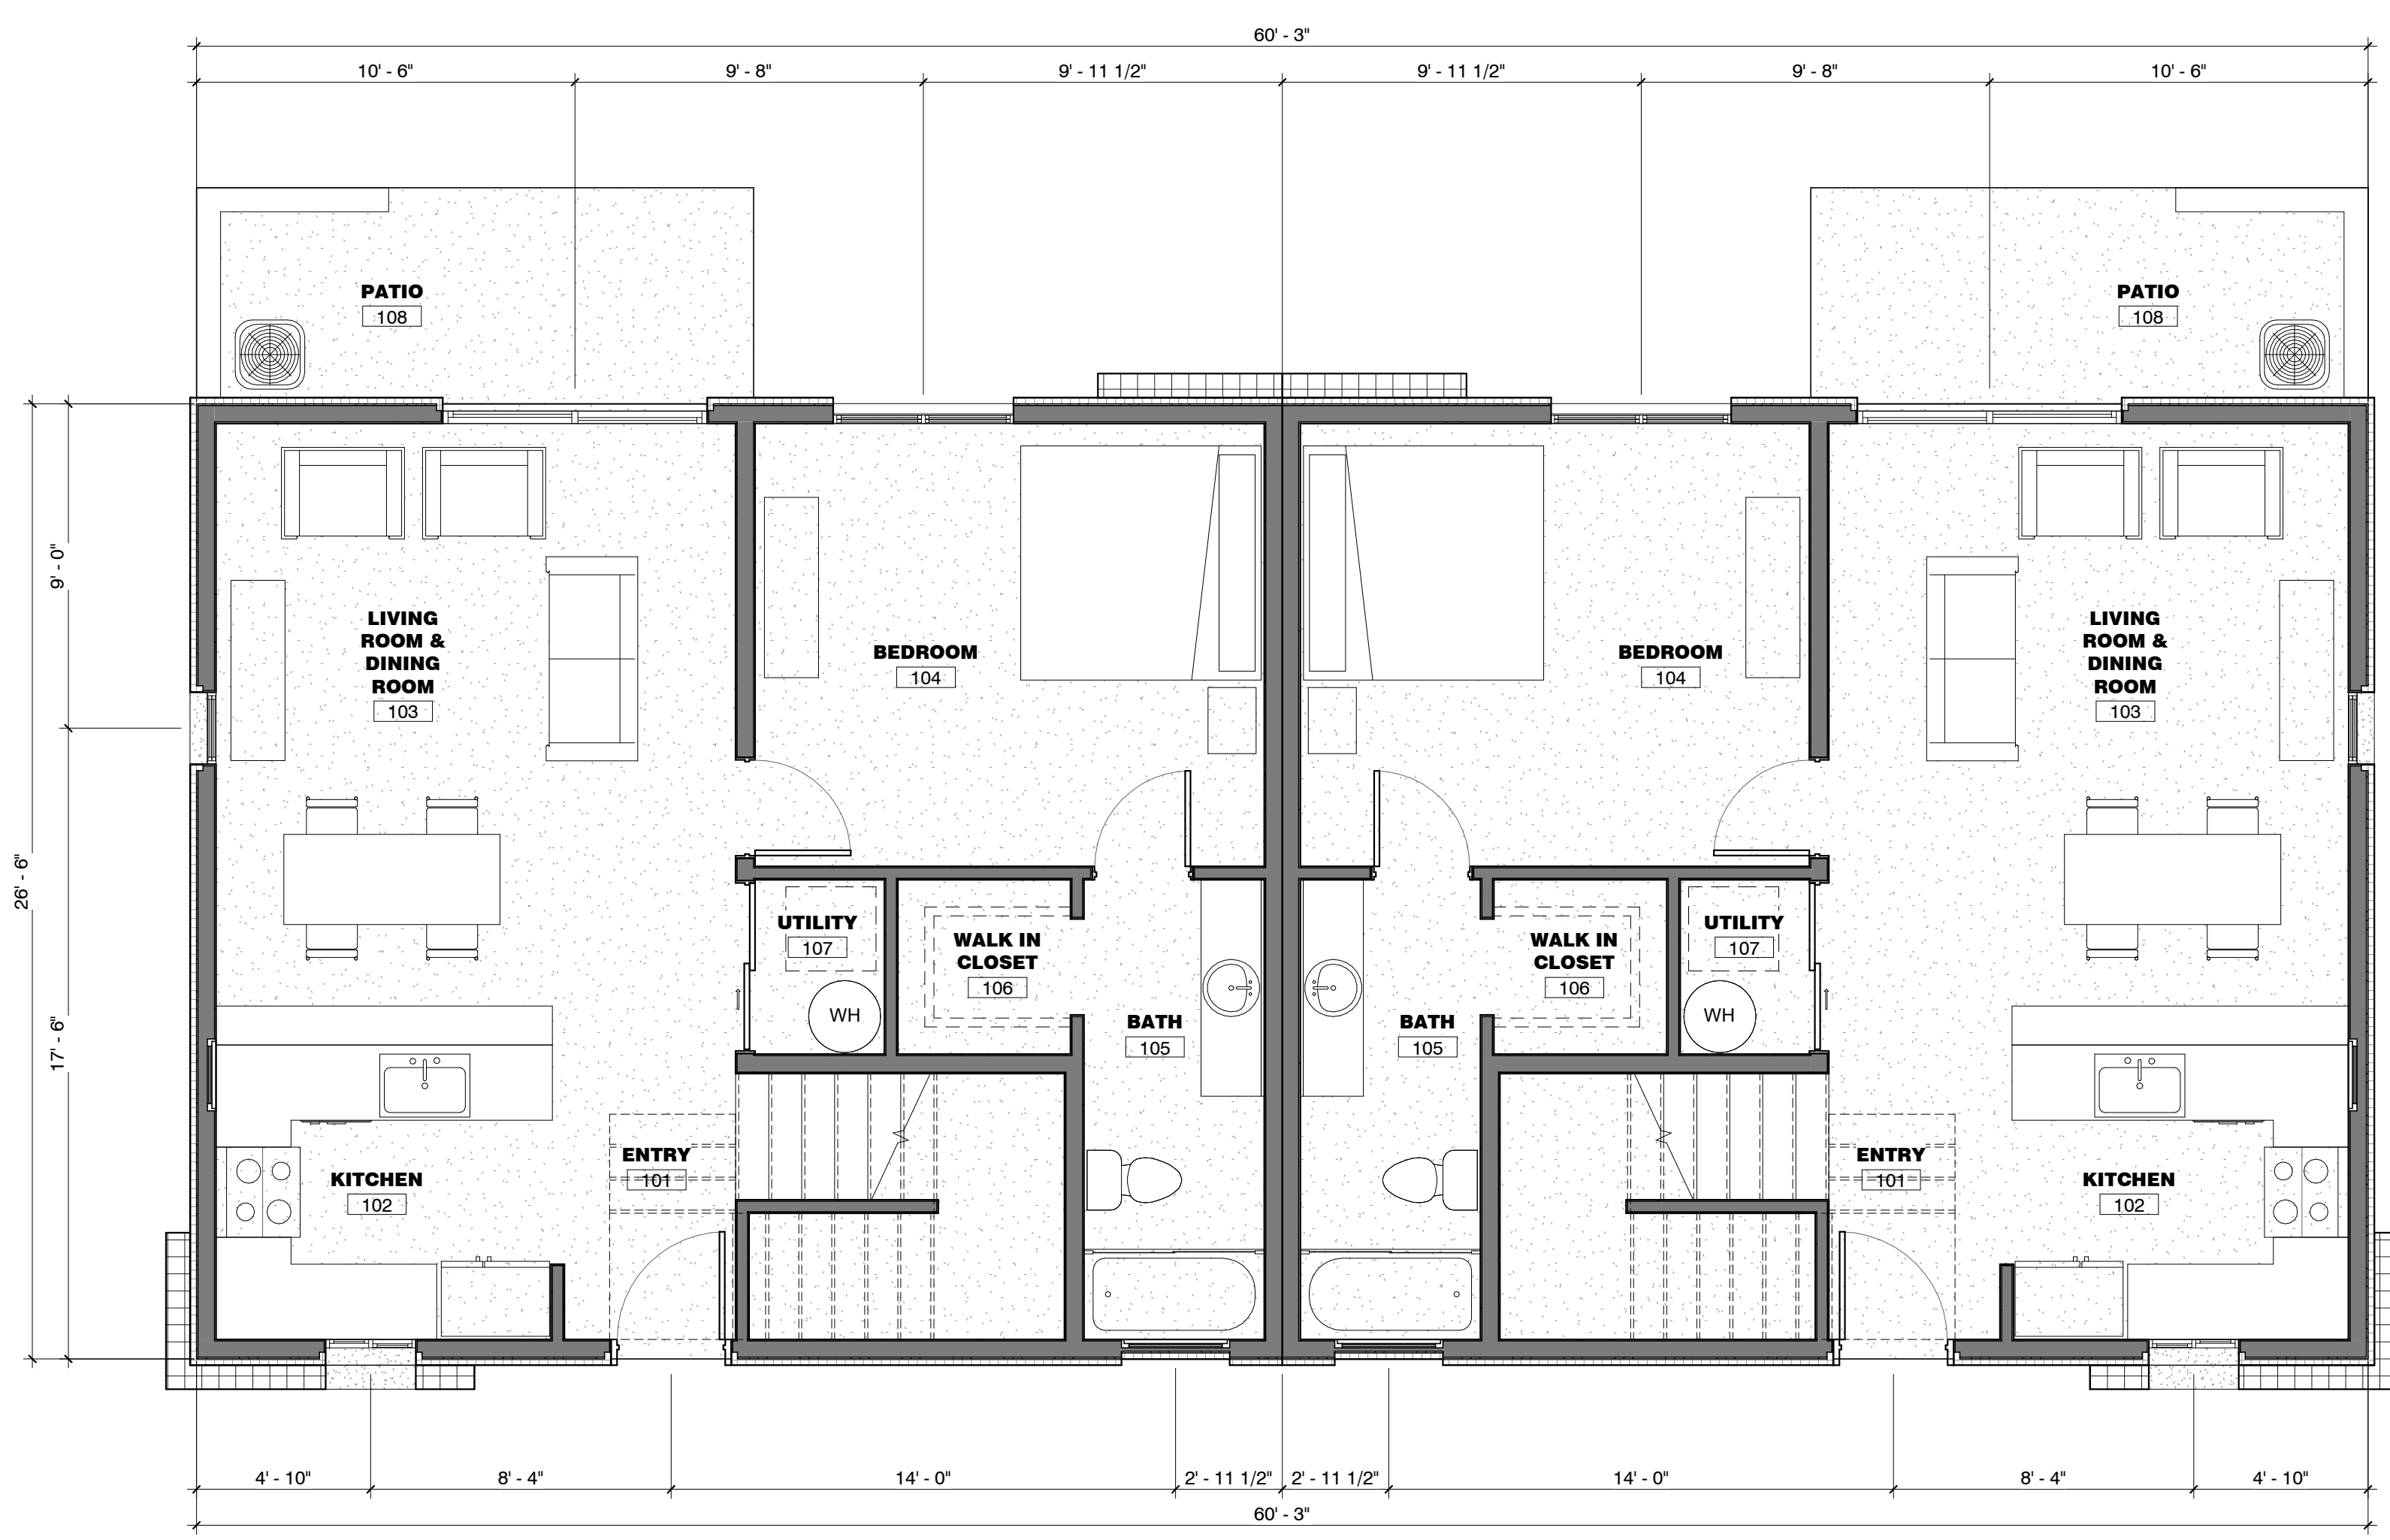


③ Unit Type D First Floor Duplex
 1/4" = 1'-0"

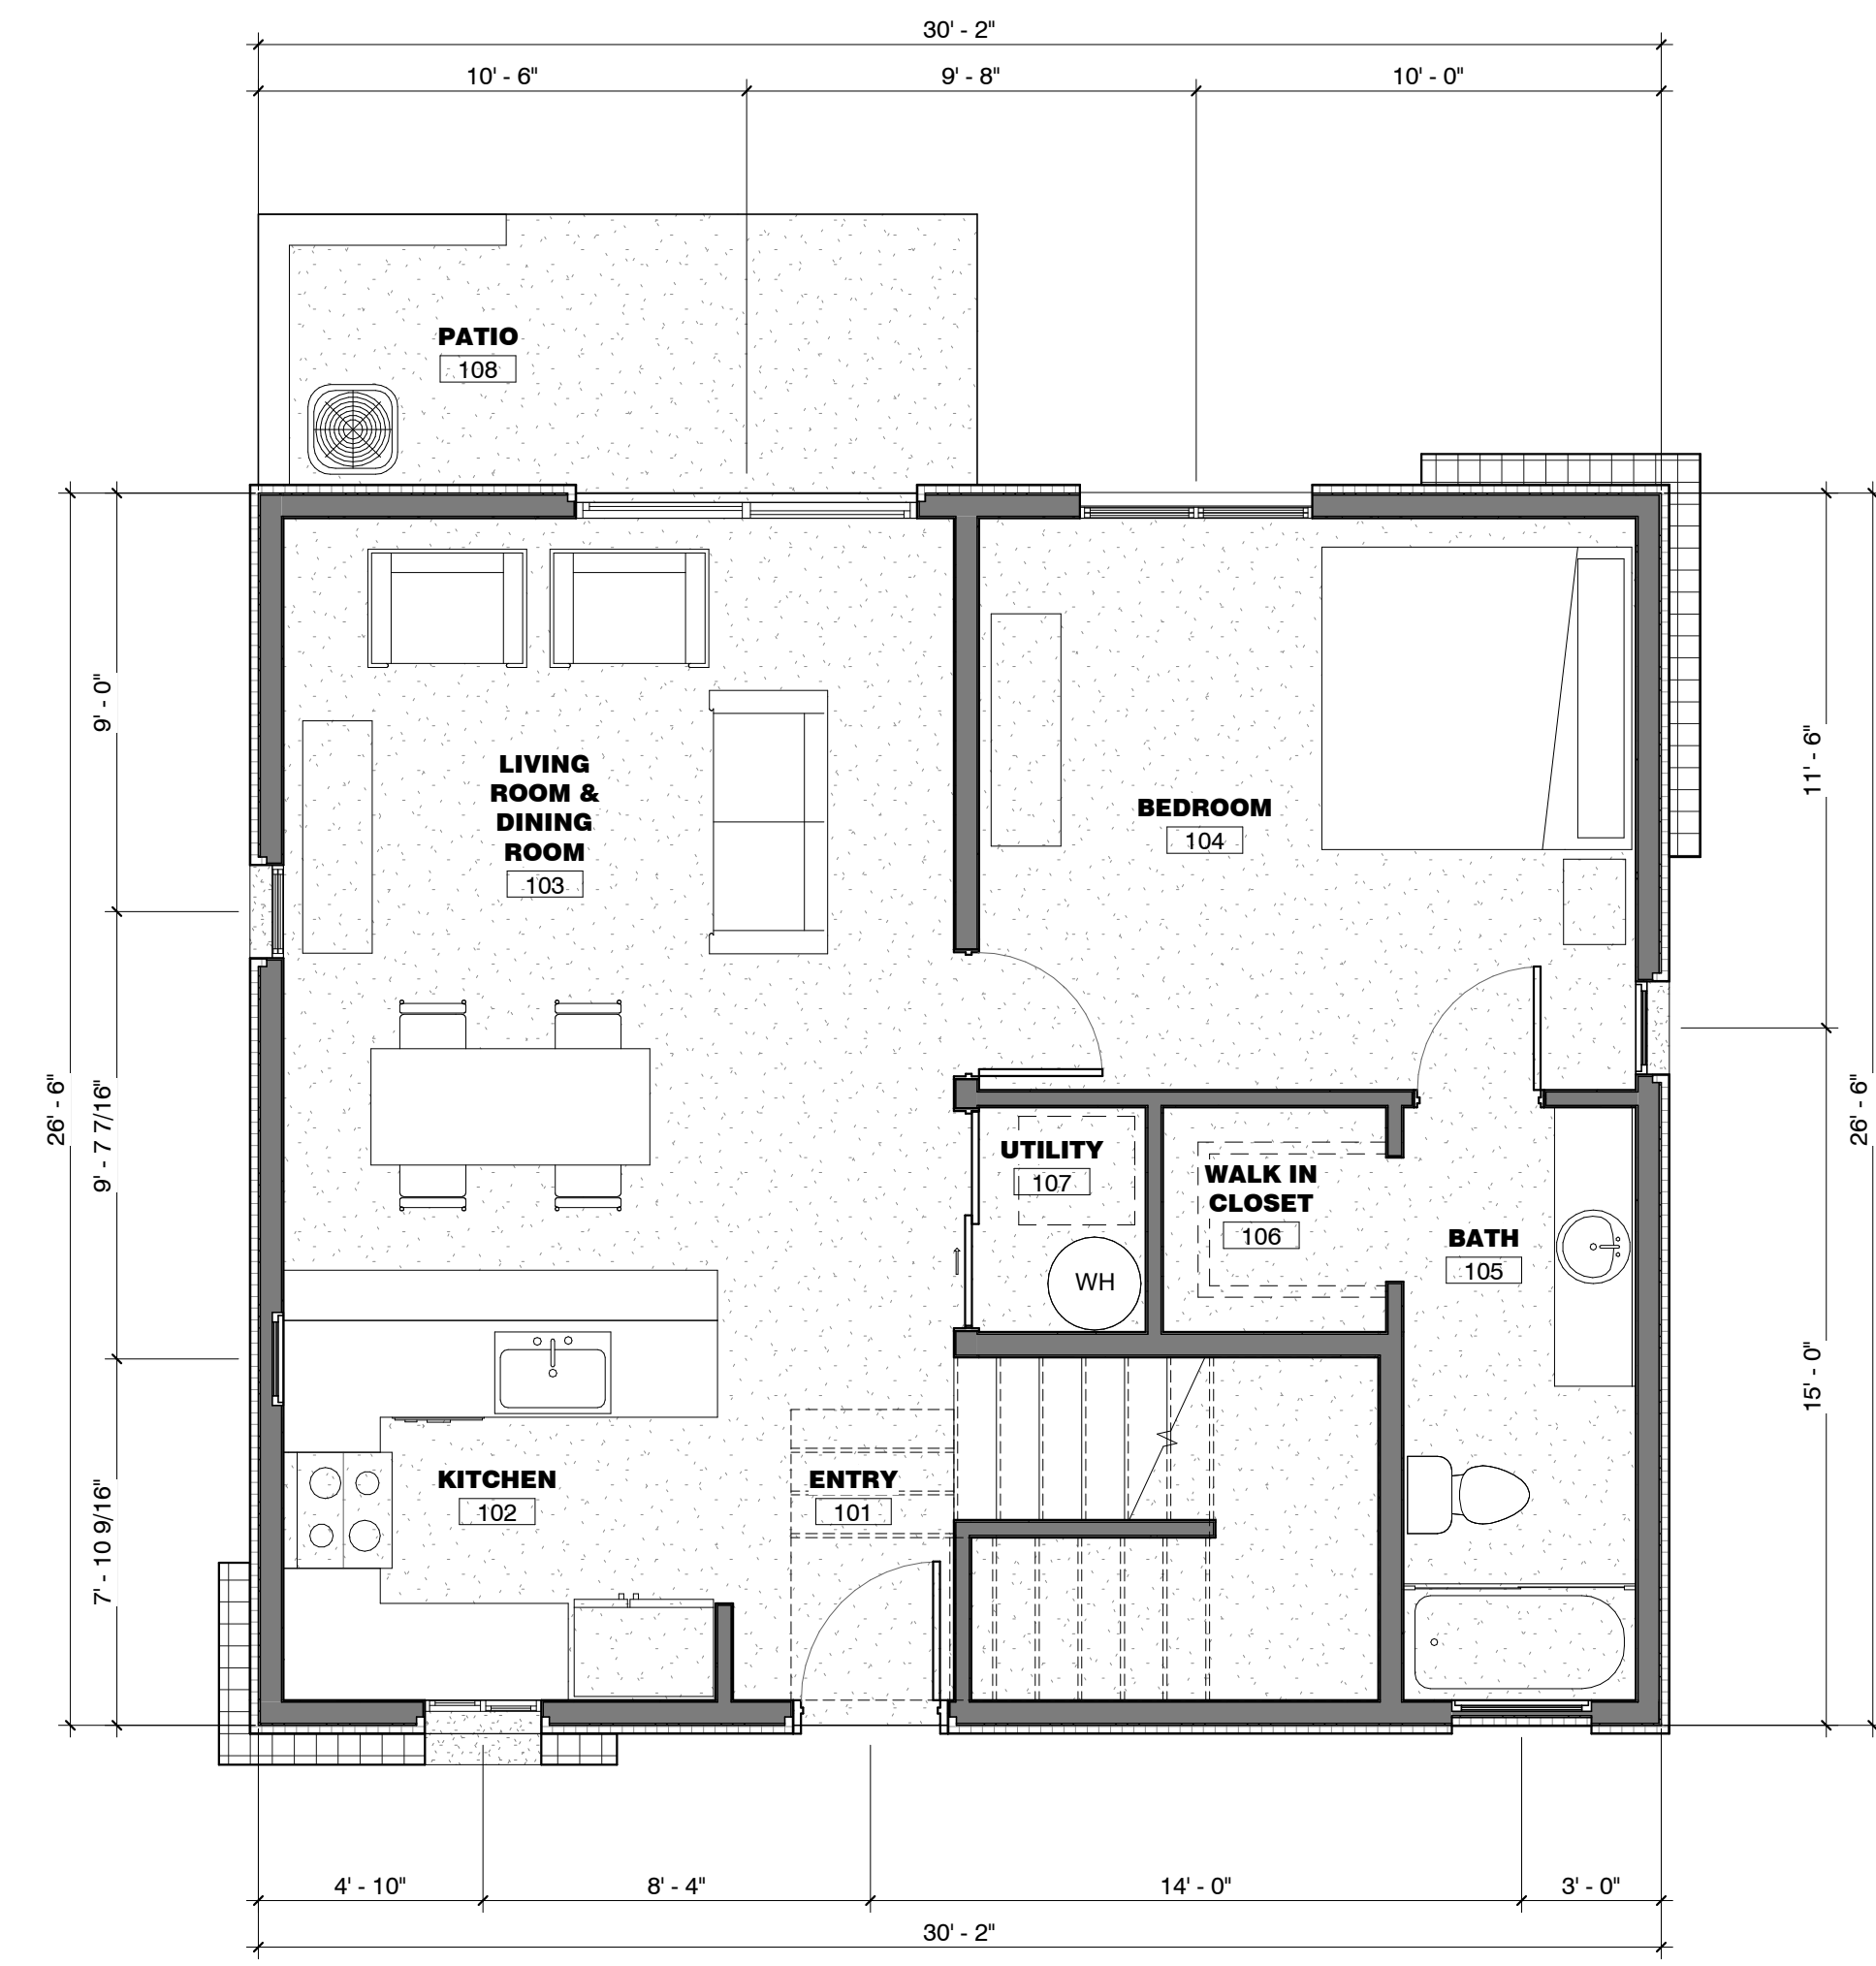

① Unit Type D First Floor
 1/4" = 1'-0"

VILLAS AT MIRA MESA
RESIDENTIAL APARTMENTS
 SEC GUADALUPE AND HAWES
 MESA, ARIZONA

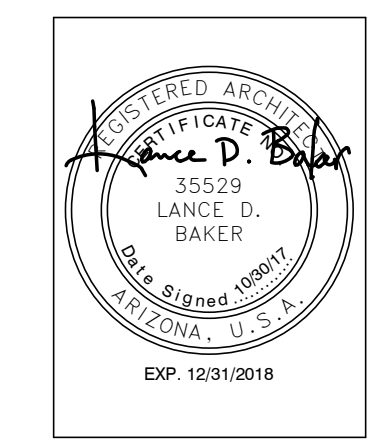

NO.	REVISIONS

Phase: DD
 Drawn By: SB/AF
 Reviewed By: Checker
 SDI Project No: 3827
 Date: 10/30/2017