



EXTERIOR FINISH SCHEDULE		
LABEL	MATERIAL	COLOR / MANUFACTURER
GM-1	GROUND FACE CMU	SUPERLITE / OLDCASTLE "DURANGO" INTEGRAL COLOR GROUT BY ARGOS "SAHARA"
GM-2	SPLIT FACE CMU	SUPERLITE / OLDCASTLE "DESERT YELLOW" INTEGRAL COLOR GROUT BY ARGOS "MAGNOLIA BUFF"
S-1	STUCCO	MATCH SH 1064 "IRON ORE"
S-2	STUCCO	MATCH SH 6374 "TORCHLIGHT"
S-3	STUCCO	MATCH SH 1506 "LOGGIA"
S-4	STUCCO	MATCH SH 6140 "MODERATE WHITE"
S-5	STUCCO	MATCH SH 1548 "PORTICO"
P-1	PAINT	SH 1064 "IRON ORE"
P-2	PAINT	SH 6374 "TORCHLIGHT"
P-3	PAINT	MATCH SH 1506 "LOGGIA"
P-5	PAINT	MATCH SH 1548 "PORTICO"
M-1	STANDING SEAM ROOFING	MATCH FIRESTONE "MATTE BLACK"
SP-1	SPANDREL GLASS	BLACK

NOTE: PROVIDE SEALER TO INTEGRAL COLOR CMU - HYDROZO CLEAR DOUBLE T VOC  
 NOTE: CONTACT MORONI MEJIA  
 (623-435-0992) OR moronimejia@oldcastle.com  
 FOR NATIONAL ACCOUNT PRICING  
 NOTE: CONTRACTOR TO SUBMIT GROUT SAMPLES FOR ARCHITECT'S SELECTION  
 IF ALTERNATE BLOCK IS USED  
 NOTE: PREFINISHED METAL ROOFING BASIS OF DESIGN: FIRESTONE "MATTE BLACK"  
 UNA-GLAD UC3 - LOCK SEAM STYLE, 1/2" RIB  
 RADIUS 4 STRAIGHT DRIP EDGES  
 FLAT HEAD SELF TAPPING SCREWS (NO HEX HEADS)  
 NOTE: ALL PAINTED METAL FINISHES TO MATCH SH "IRON ORE" AS SCHEDULED

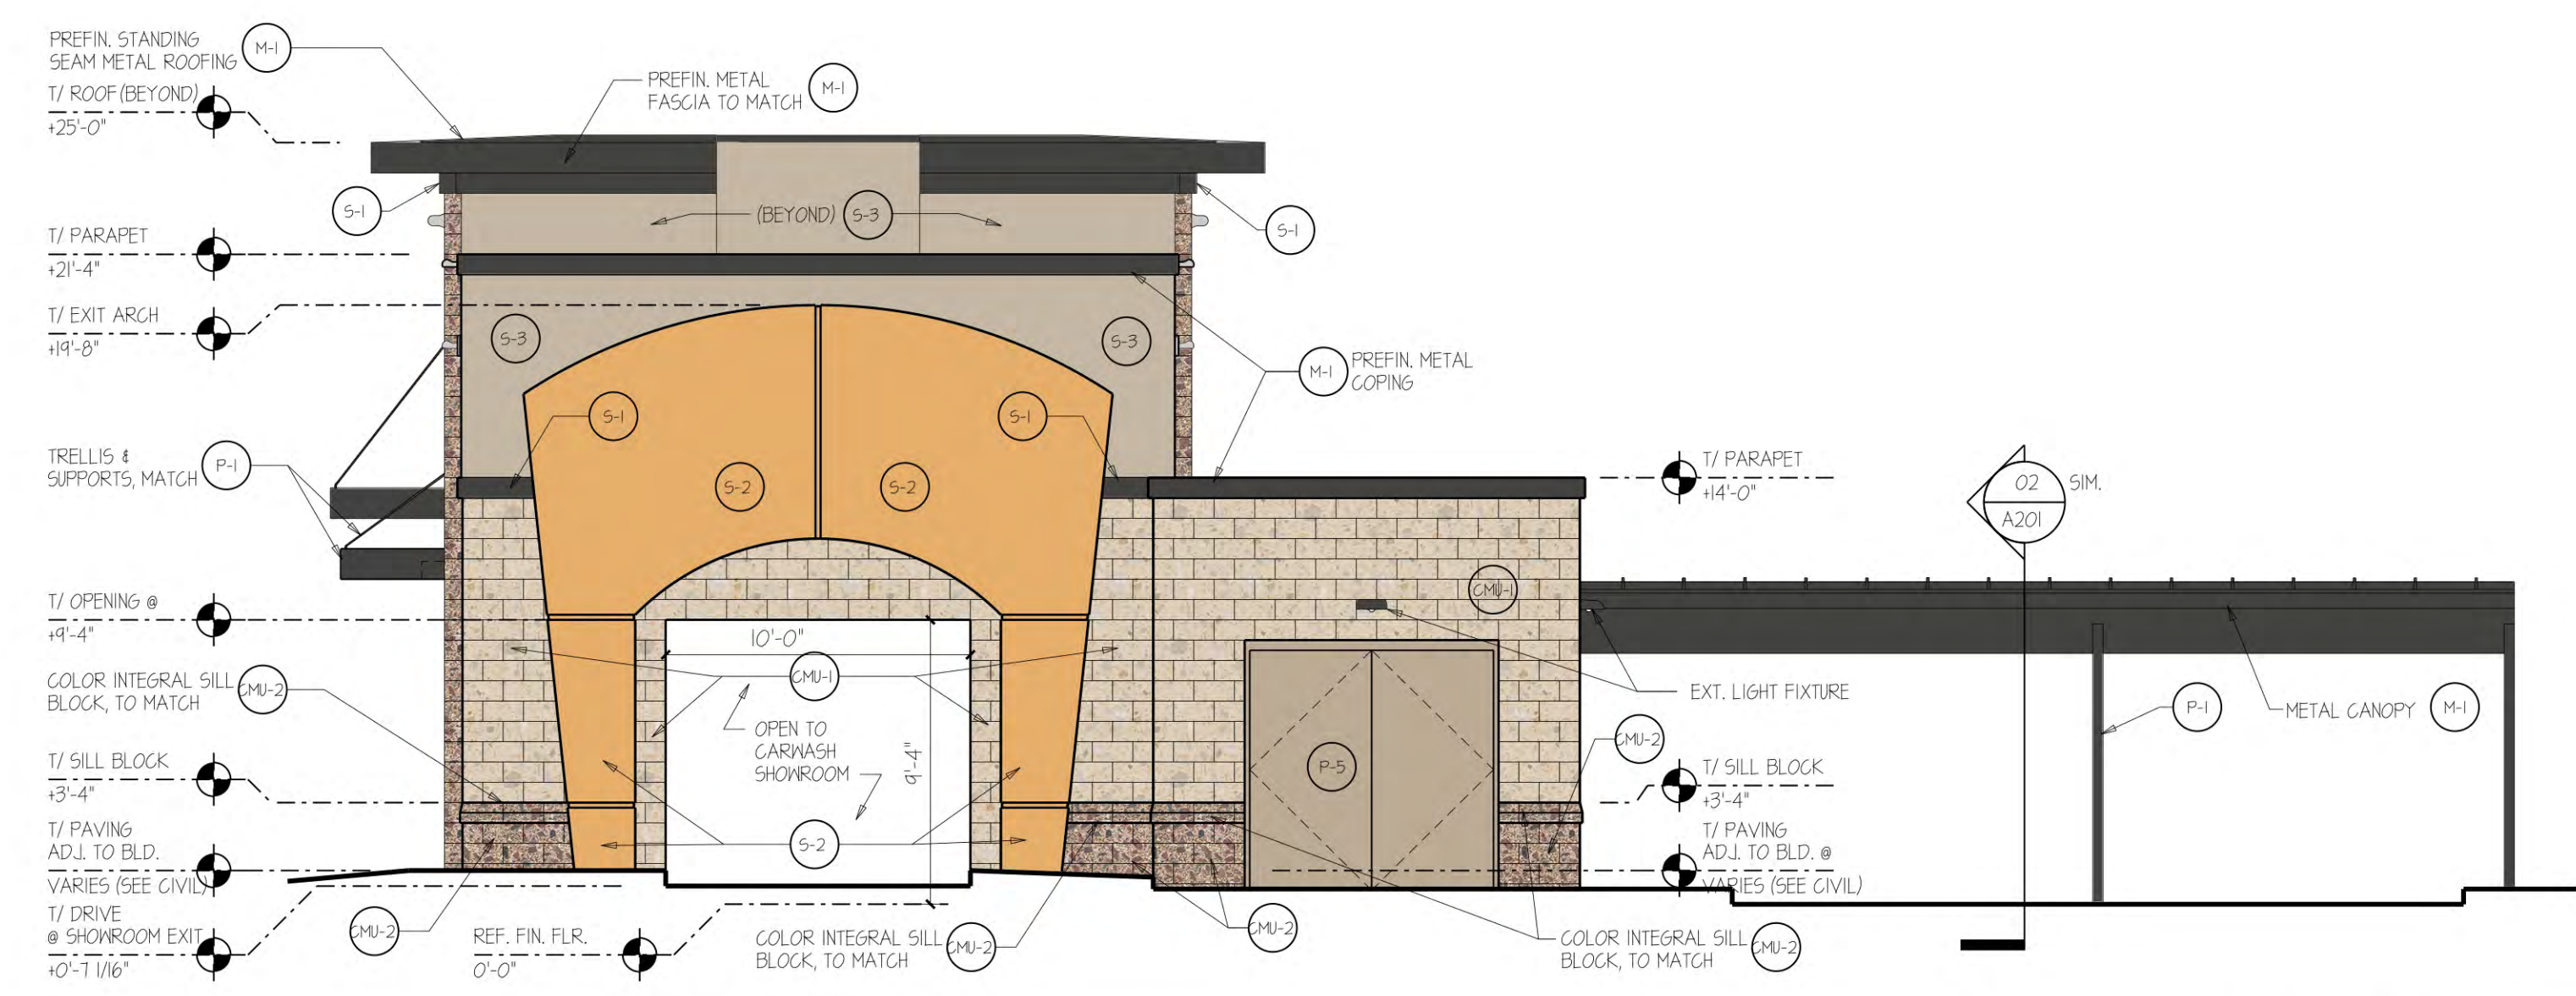


EXT. FINISH SCHEDULE SCALE: 12

WEST ELEVATION SCALE: 3/16" = 1'-0" 03

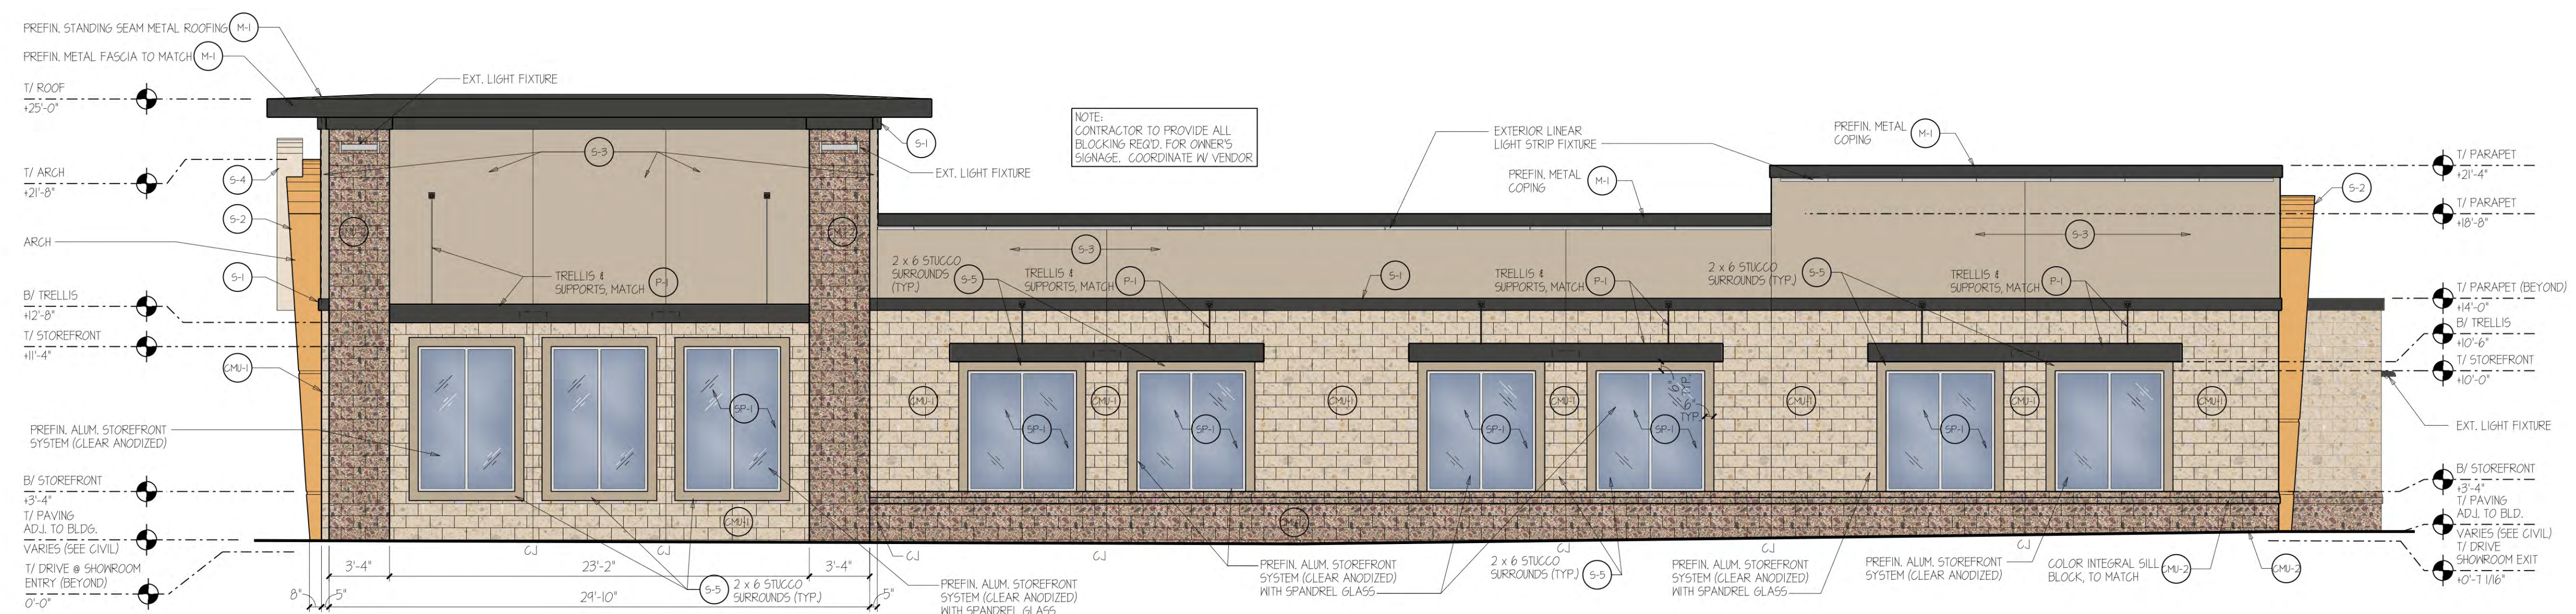

NORTH ELEVATION SCALE: 3/16" = 1'-0" 02

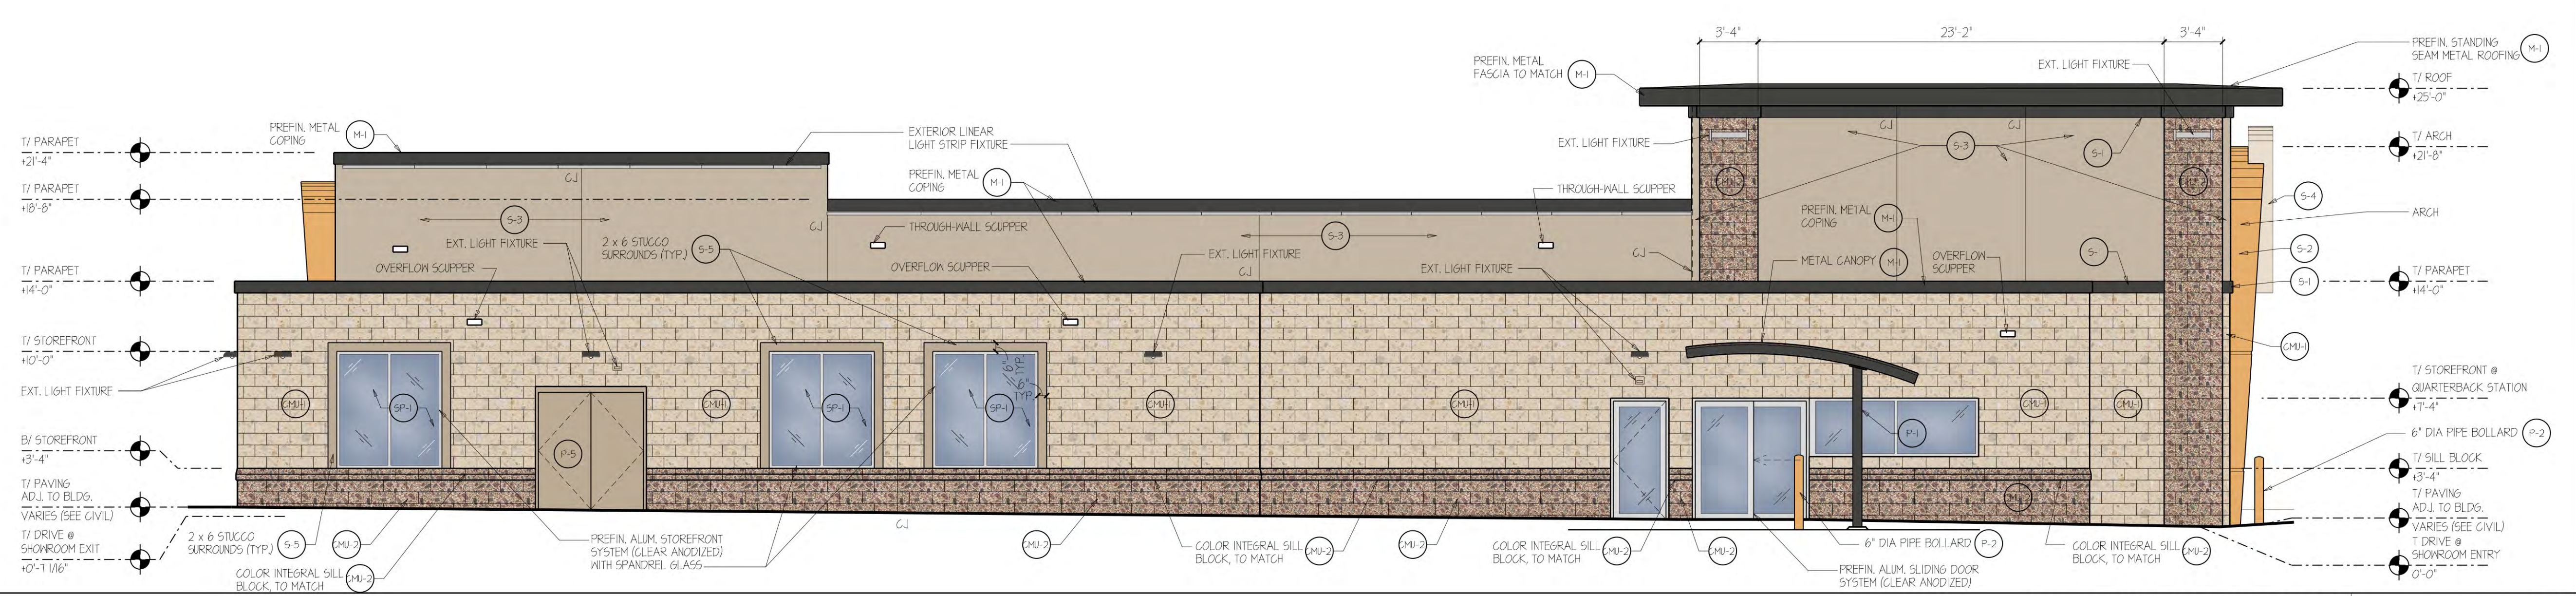

SOUTH ELEVATION SCALE: 3/16" = 1'-0" 01


**adwarchitects**  
 environments|orlife  
 architecture planning interiors  
 six coliseum centre  
 2815 coliseum centre drive, suite 500  
 charlotte, north carolina 28217  
 t) 704 379 1919  
 f) 704 379 1920  
 www.adwarchitects.com

NEW FACILITY FOR  
**Quick Quack Car Wash**  
 1224 S. SIGNAL BUTTE RD.  
 MESA, AZ 85208

EXTERIOR ELEVATIONS

DATE 10.26.2018  
 PROJECT NO 17059  
 REVISIONS  
 NO DATE DESCRIPTION:

THIS DRAWING IS THE PROPERTY OF ADW ARCHITECTS, PA AND SHALL NOT BE REPRODUCED OR COPIED IN WHOLE OR IN PART. IT SHALL NOT BE USED ON ANY OTHER PROJECT OR GIVEN TO ANY OTHER COMPANY OR AGENCY WITHOUT THE CONSENT OF ADW ARCHITECTS, PA.

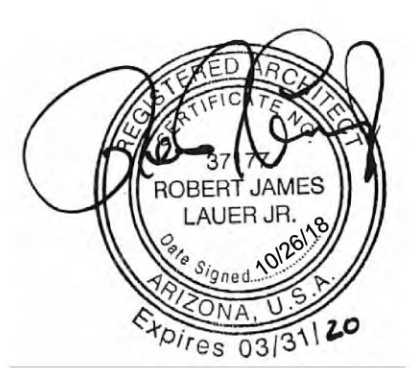

A200

SHEET NUMBER

EXTERIOR FINISH SCHEDULE		
LABEL	MATERIAL	COLOR / MANUFACTURER
GM-1	GROUND FACE CMU	SUPERLITE / OLDCASTLE "DURANGO" INTEGRAL COLOR GROUT BY ARGOS "SAHARA"
GM-2	SPLIT FACE CMU	SUPERLITE / OLDCASTLE "DESERT YELLOW" INTEGRAL COLOR GROUT BY ARGOS "MAGNOLIA BUFF"
S-1	STUCCO	MATCH SN 1064 "IRON ORE"
S-2	STUCCO	MATCH SN 6374 "TORCHLIGHT"
S-3	STUCCO	MATCH SN 1506 "LOGGIA"
S-4	STUCCO	MATCH SN 6140 "MODERATE WHITE"
S-5	STUCCO	MATCH SN 1548 "PORTICO"
P-1	PAINT	SN 1064 "IRON ORE"
P-2	PAINT	SN 6374 "TORCHLIGHT"
P-3	PAINT	MATCH SN 1506 "LOGGIA"
P-5	PAINT	MATCH SN 1548 "PORTICO"
M-1	STANDING SEAM ROOFING	MATCH FIRESTONE "MATTE BLACK"
SP-1	SPANDREL GLASS	BLACK

NOTE: PROVIDE SEALER TO INTEGRAL COLOR CMU - HYDROZO CLEAR DOUBLE 1 VOC


NOTE: CONTACT MORONI MEJIA  
(623-435-0992) OR moronimejia@oldcastle.com  
FOR NATIONAL ACCOUNT PRICING

NOTE: CONTRACTOR TO SUBMIT GROUT SAMPLES FOR ARCHITECT'S SELECTION  
IF ALTERNATE BLOCK IS USED

NOTE: PREFINISHED METAL ROOFING BASIS OF DESIGN: FIRESTONE "MATTE BLACK"

UNA-GLAD UC3 - LOCK SEAM STYLE, 1/2" RIB  
RADIUS & STRAIGHT DRIP EDGES  
FLAT HEAD SELF TAPPING SCREWS (NO HEX HEADS)

NOTE: ALL PAINTED METAL FINISHES TO MATCH SN "IRON ORE" AS SCHEDULED

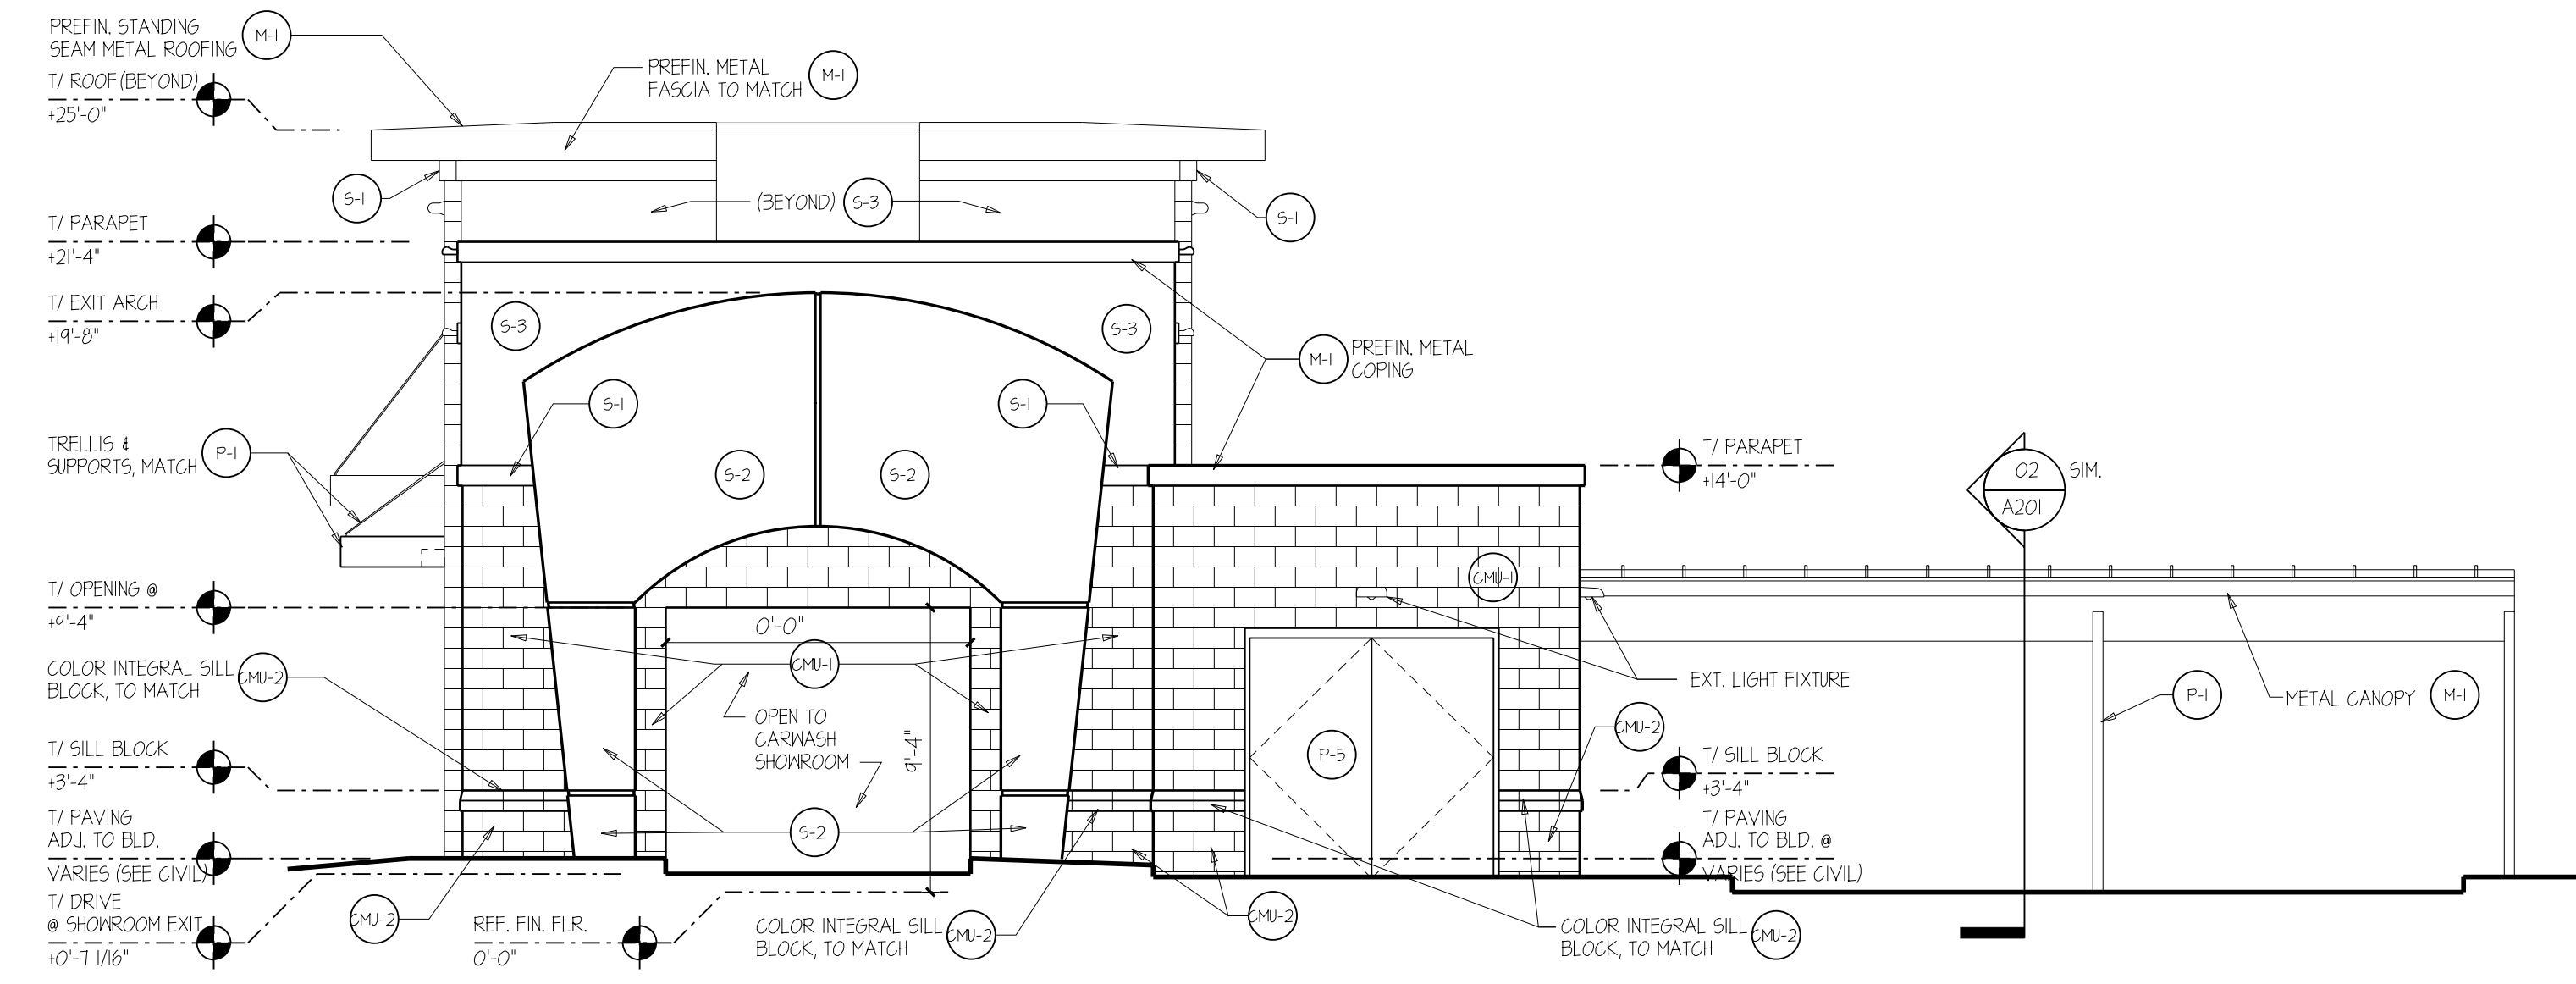


**EXT. FINISH SCHEDULE**

SCALE: **12**


**WEST ELEVATION**

SCALE: 3/16" = 1'-0" **03**

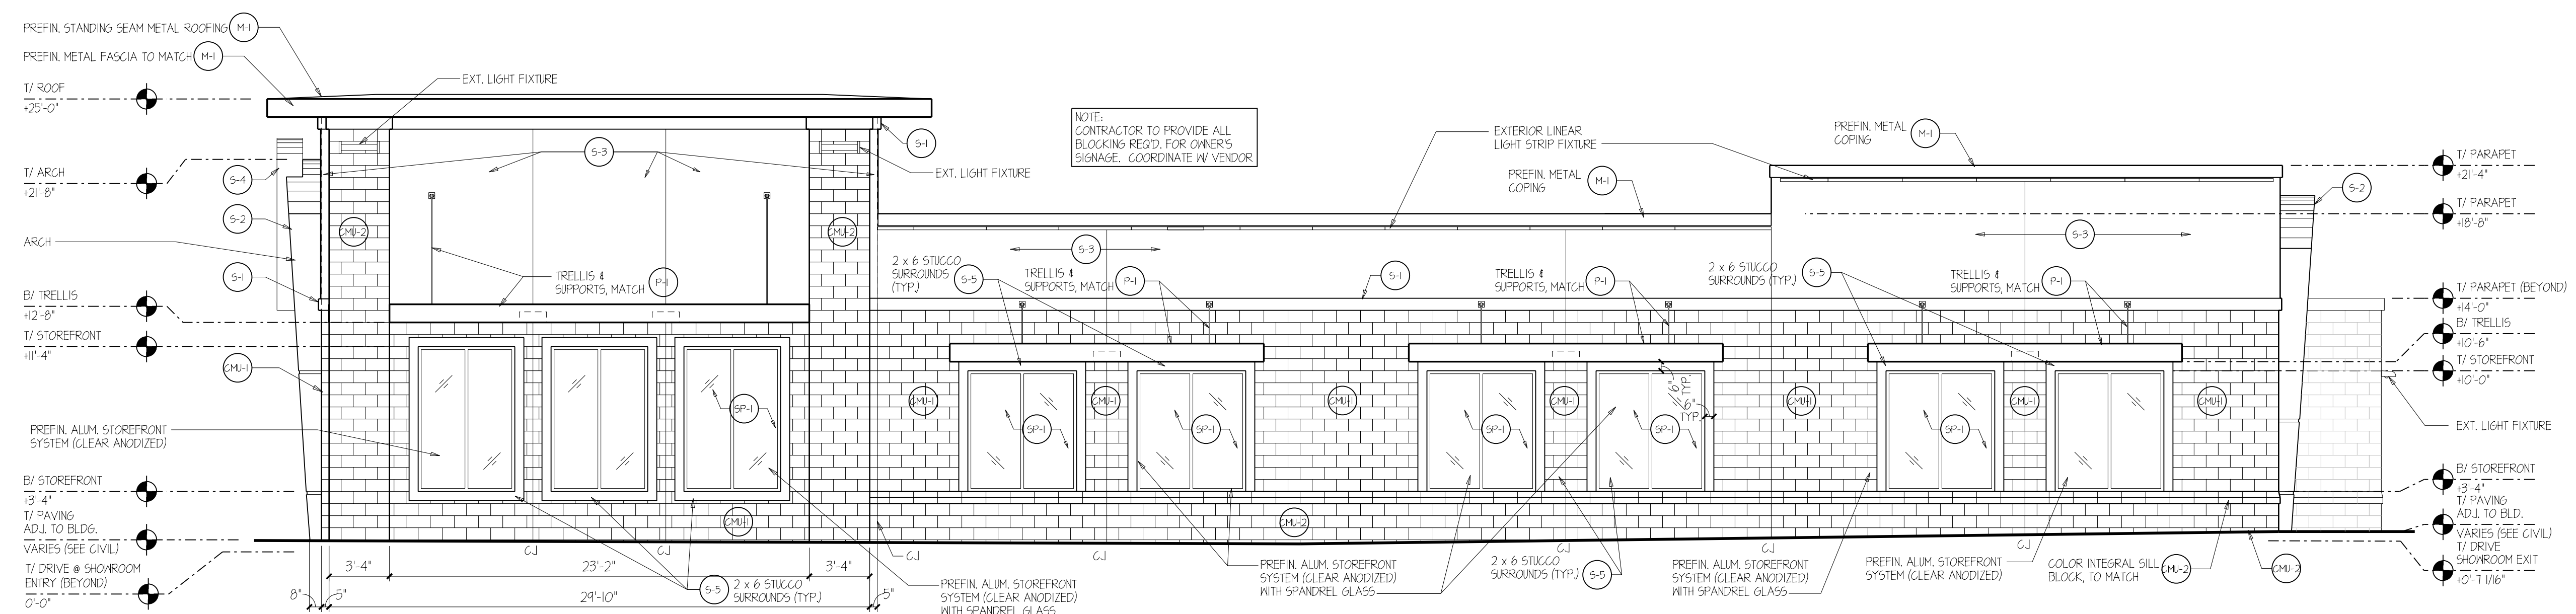

**NORTH ELEVATION**

SCALE: 3/16" = 1'-0" **02**

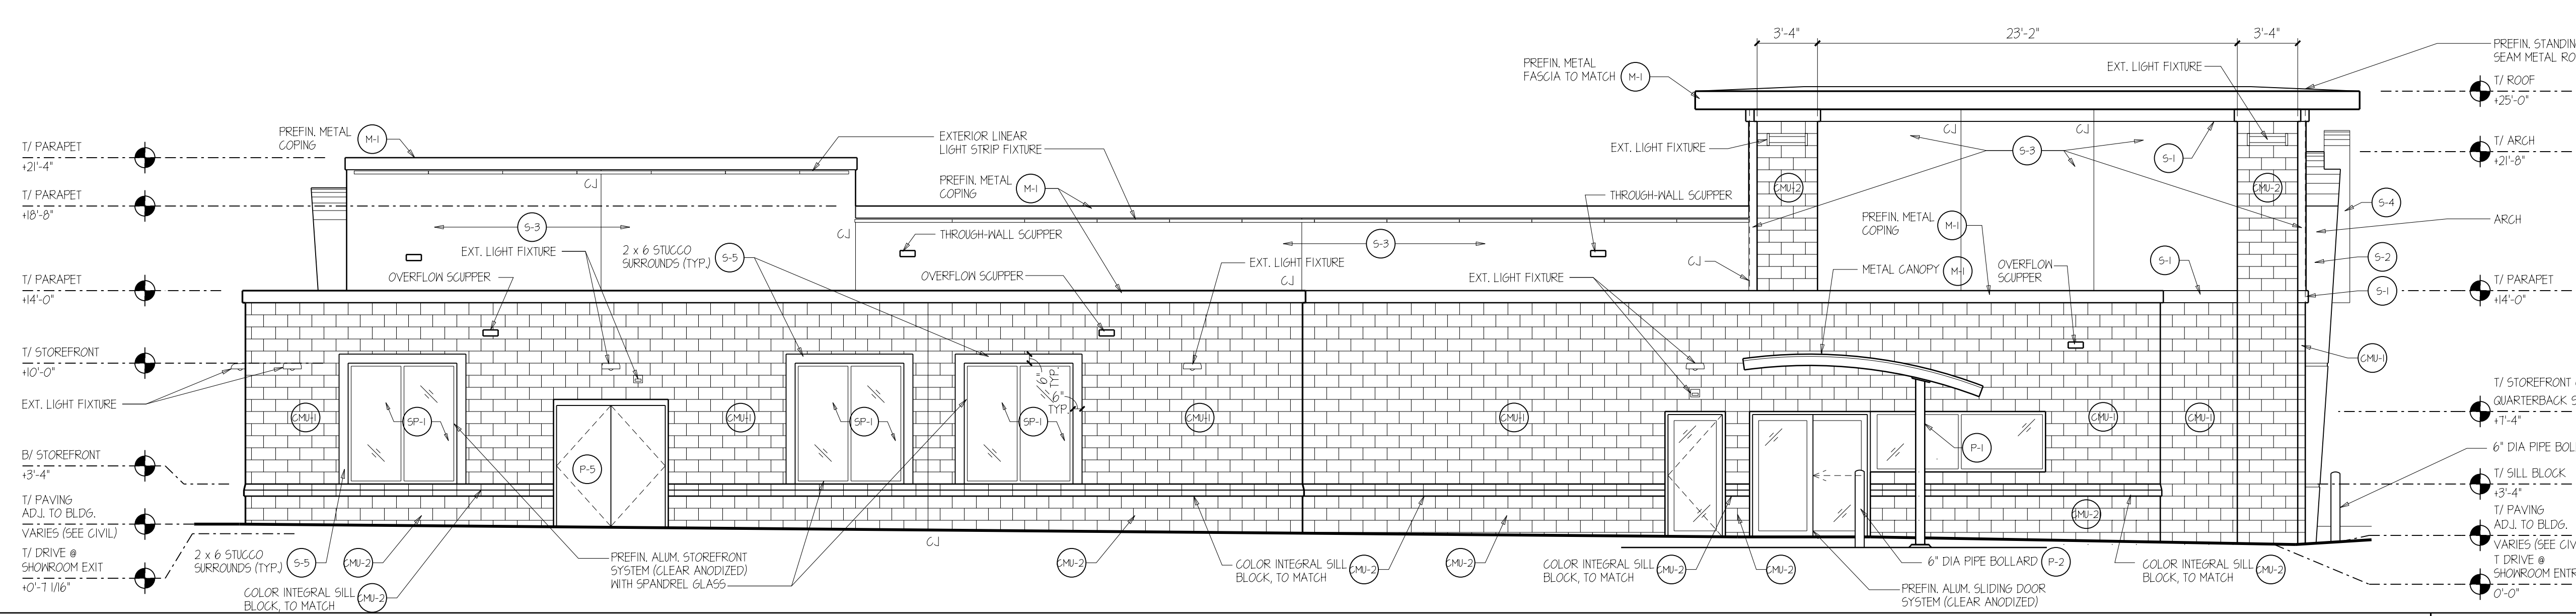

**SOUTH ELEVATION**

SCALE: 3/16" = 1'-0" **01**

**adwarchitects**  
environments|orlife  
architecture planning interiors

six coliseum centre  
2815 coliseum centre drive, suite 500  
charlotte, north carolina 28217  
t) 704 379 1919  
f) 704 379 1920  
www.adwarchitects.com

**NEW FACILITY FOR**

# Quick Quack Car Wash


**1224 S. SIGNAL BUTTE RD. MESA, AZ 85208**

**EXTERIOR ELEVATIONS**

DATE **10.26.2018**  
PROJECT NO **17059**

REVISIONS  
NO DATE DESCRIPTION:

THIS DRAWING IS THE PROPERTY OF ADW ARCHITECTS, PA AND SHALL NOT BE REPRODUCED OR COPIED IN WHOLE OR IN PART. IT SHALL NOT BE USED ON ANY OTHER PROJECT OR GIVEN TO ANY OTHER COMPANY OR AGENCY WITHOUT THE CONSENT OF ADW ARCHITECTS, PA.

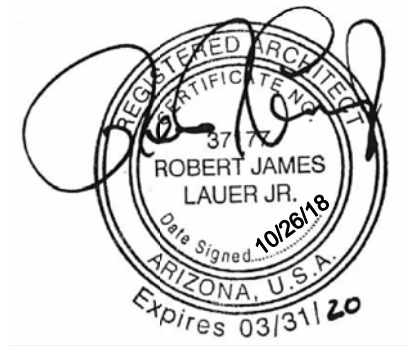

SHEET NUMBER **A200**