



NORTH ELEVATION

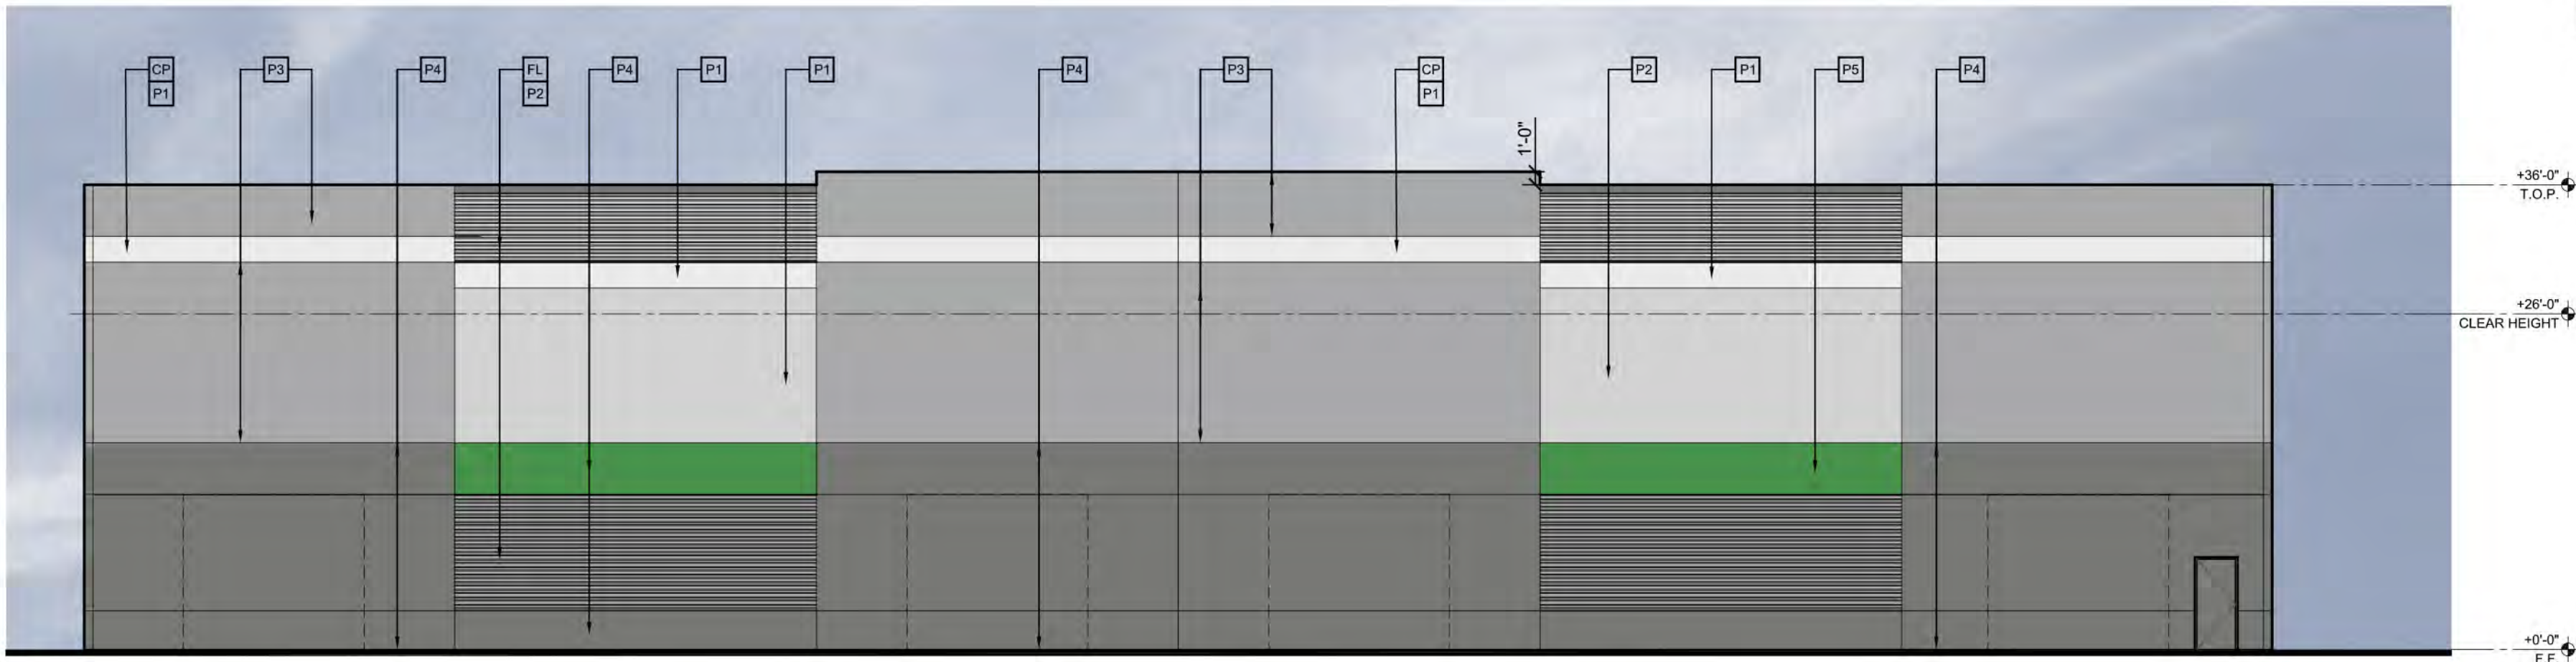


EAST ELEVATION

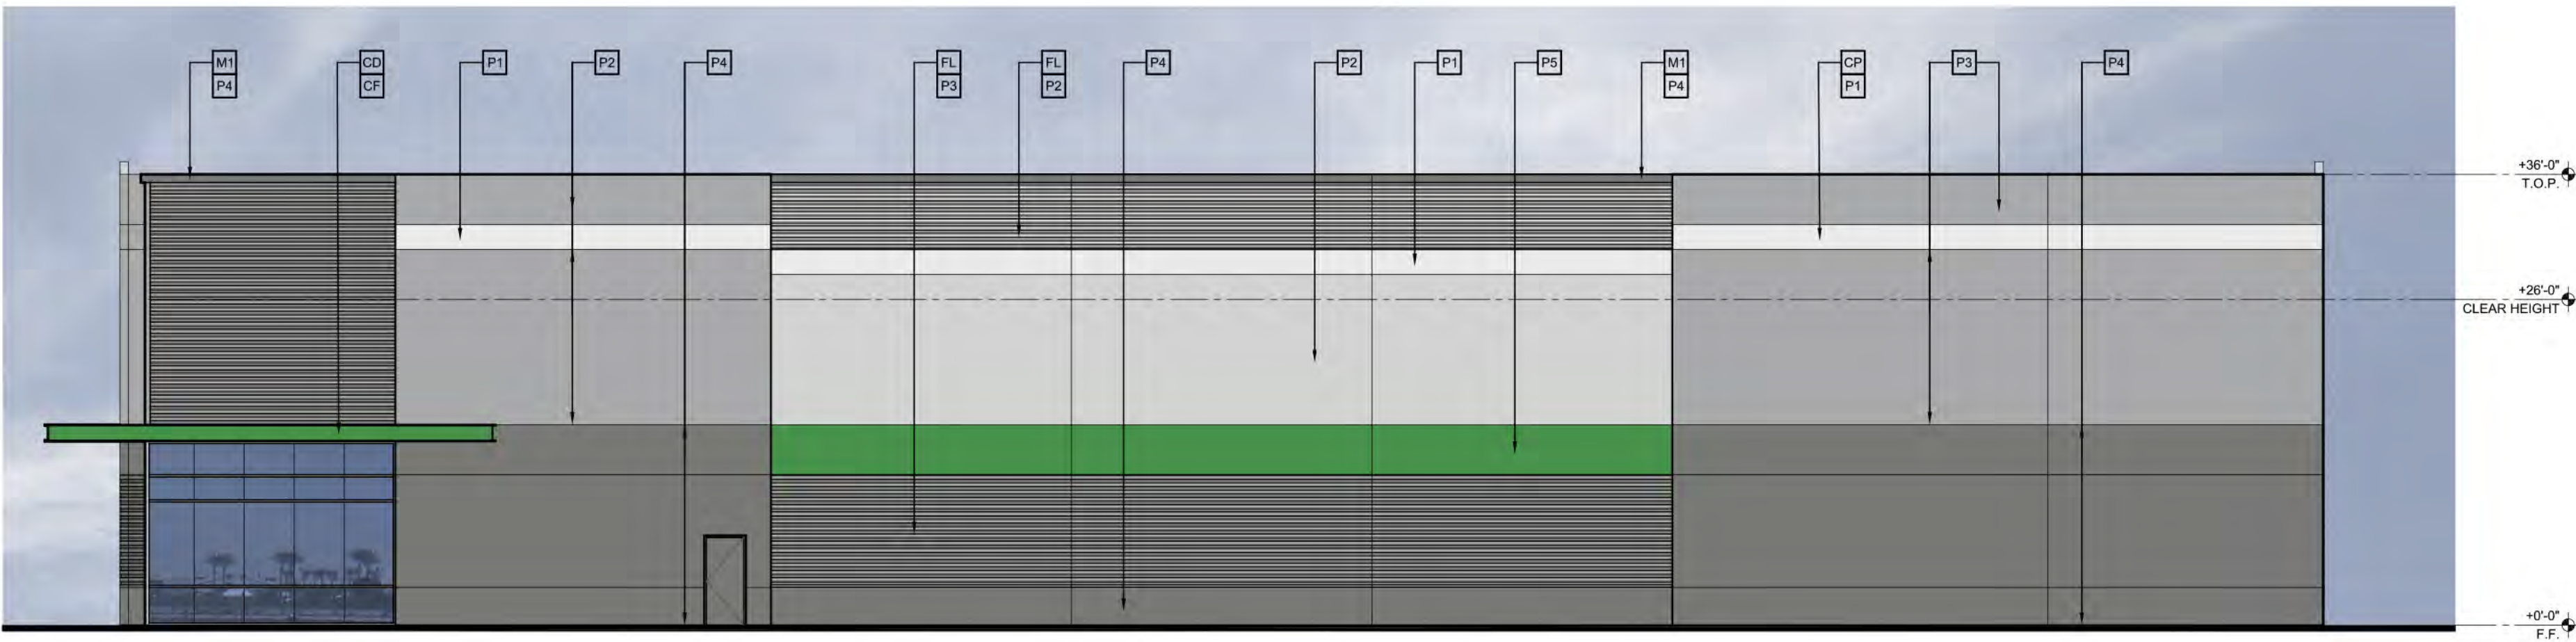

SOUTH ELEVATION



WEST ELEVATION

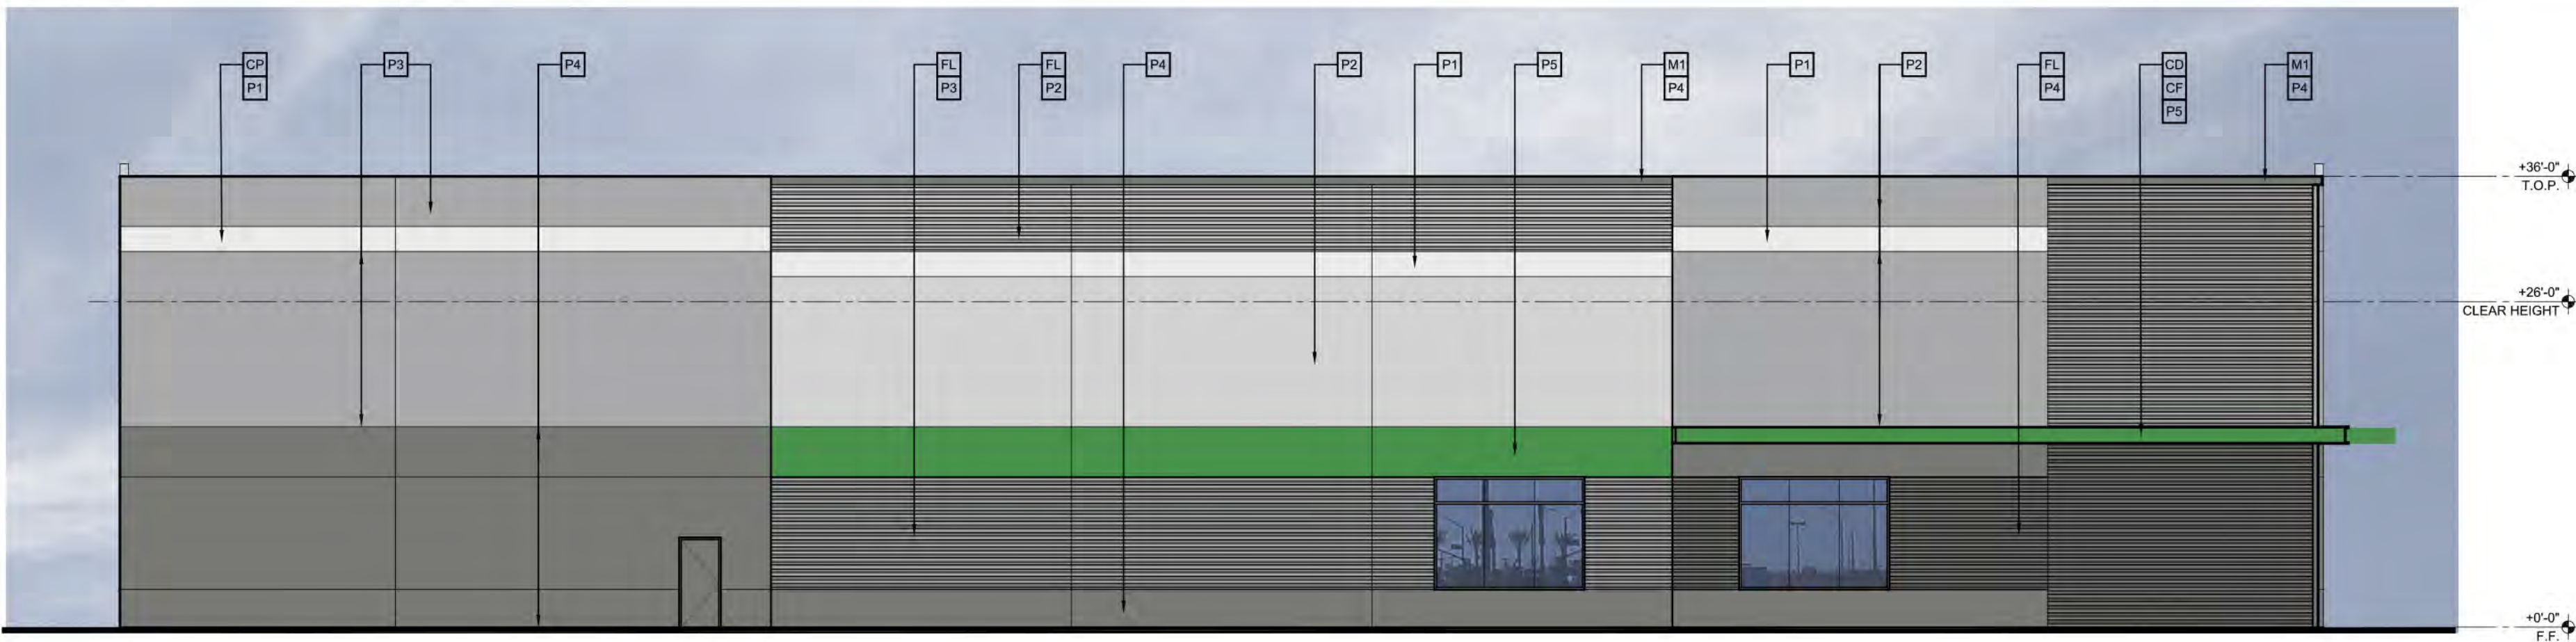

GENERAL NOTES:

1. SEE STRUCTURAL DRAWINGS FOR LINTEL INFORMATION.
2. SEE DOOR SCHEDULE FOR ROLL-UP DOOR HEIGHTS.
3. SEE STRUCTURAL DRAWINGS FOR CONTROL JOINT LOCATIONS.
4. PROVIDE PRICING FOR OPTIONAL 32'-0" CLEAR HEIGHT.

MATERIAL/FINISH SCHEDULE:

KEY:	DESCRIPTION:
CP	CONCRETE TILT PANEL
FL	CONCRETE FORM LINER (USE HIGH GLOSS PAINT)
M1	METAL PARAPET CAP

CANOPY KEY:

KEY:	DESCRIPTION:
CD	CORRUGATED STEEL DECK CANOPY - PAINTED P4
CF	16" CHANNEL CANOPY FRAME - PAINTED P4

GLAZING KEY:

MATERIAL:	DESCRIPTION:
FRAMES	ARCADIA ANODIZED ALUMINUM STOREFRONT - CLEAR (AC-2)

EXTERIOR GLAZING	1" CLEAR INSULATED GLAZING
------------------	----------------------------


PAINT KEY:

KEY:	DESCRIPTION:
P1	DUNN EDWARDS - DE6372 "LACE VEIL"
P2	DUNN EDWARDS - DE6366 "SILVER SPOON"
P3	DUNN EDWARDS - DE6375 "CASTLEROCK"
P4	DUNN EDWARDS - DE6369 "LEGENDARY GRAY"
P5	DUNN EDWARDS - PAINT TO MATCH "GREEN OF ELEVATE LOGO"


PAINTING NOTES:

1. PAINTER TO PROVIDE FOUR COLOR SCHEME WITH ALL DECORATIVE BANDS MASKED AND PAINTED IN COLORS TO BE SELECTED.
2. SEALANTS FOR THE PROJECT TO MATCH ADJACENT MATERIAL COLORS - NO WHITE OR OFF WHITE COLORS.
3. PAINTER TO PREPARE SAMPLES WITH APPROPRIATE COLOR TO BE APPROVED BY OWNER PRIOR TO APPLICATION ON BUILDING FACADES.
4. PAINTER TO PROVIDE TWO COATS OF SEALER TO ALL EXPOSED NATURAL BLOCK, PRECAST CONCRETE, UNPAINTED CONCRETE AND OTHER MATERIALS AS REQUIRED TO PROVIDE A WEATHER SEALED PROJECT.


NORTH ELEVATION

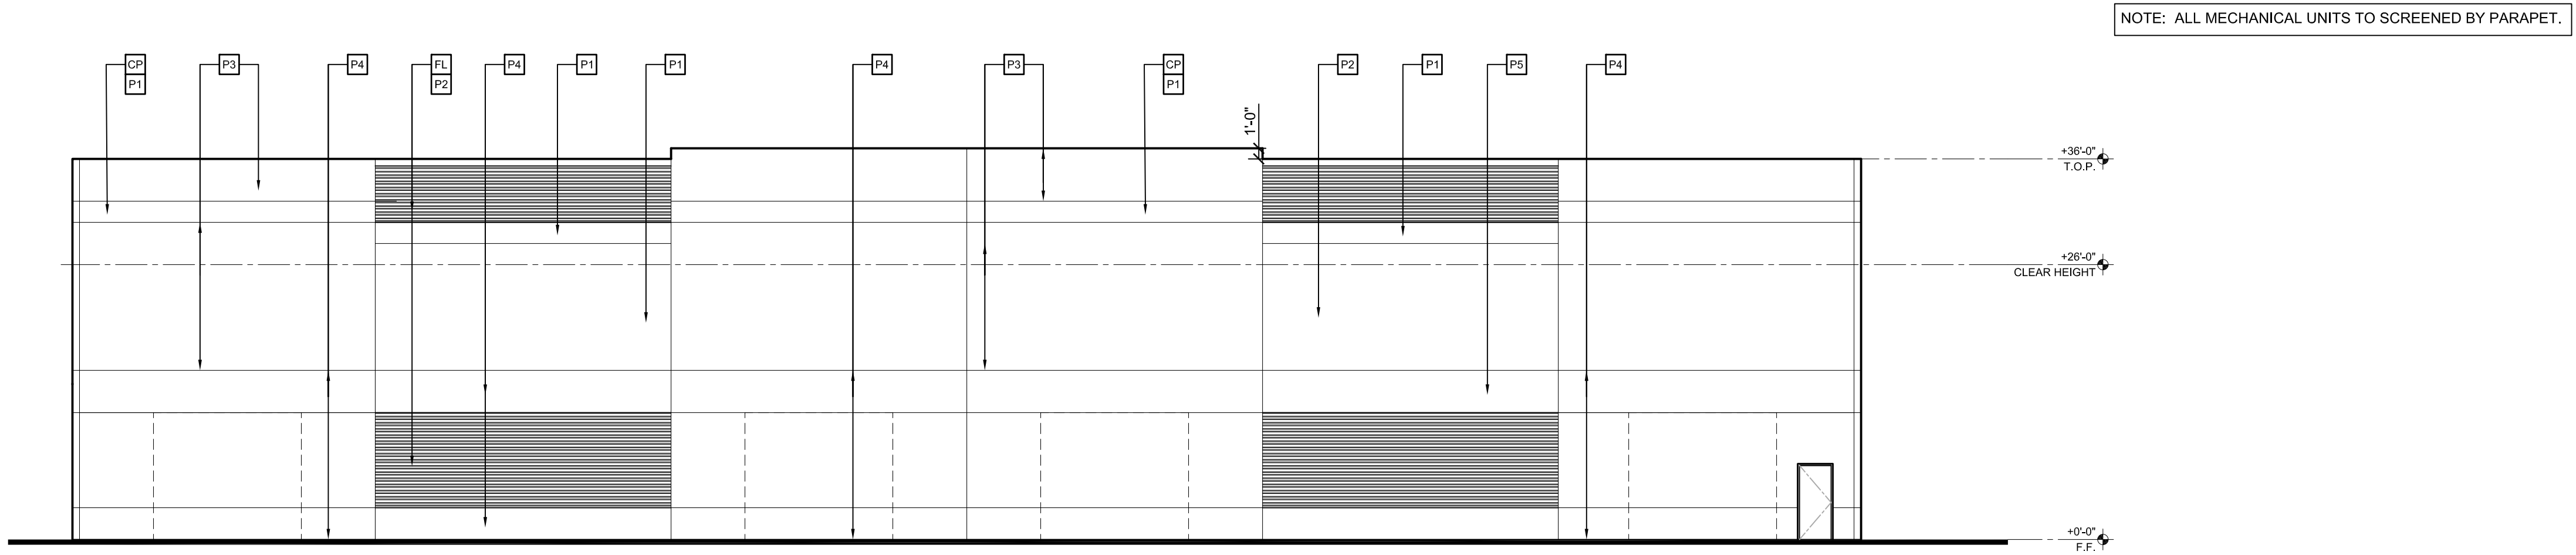


EAST ELEVATION

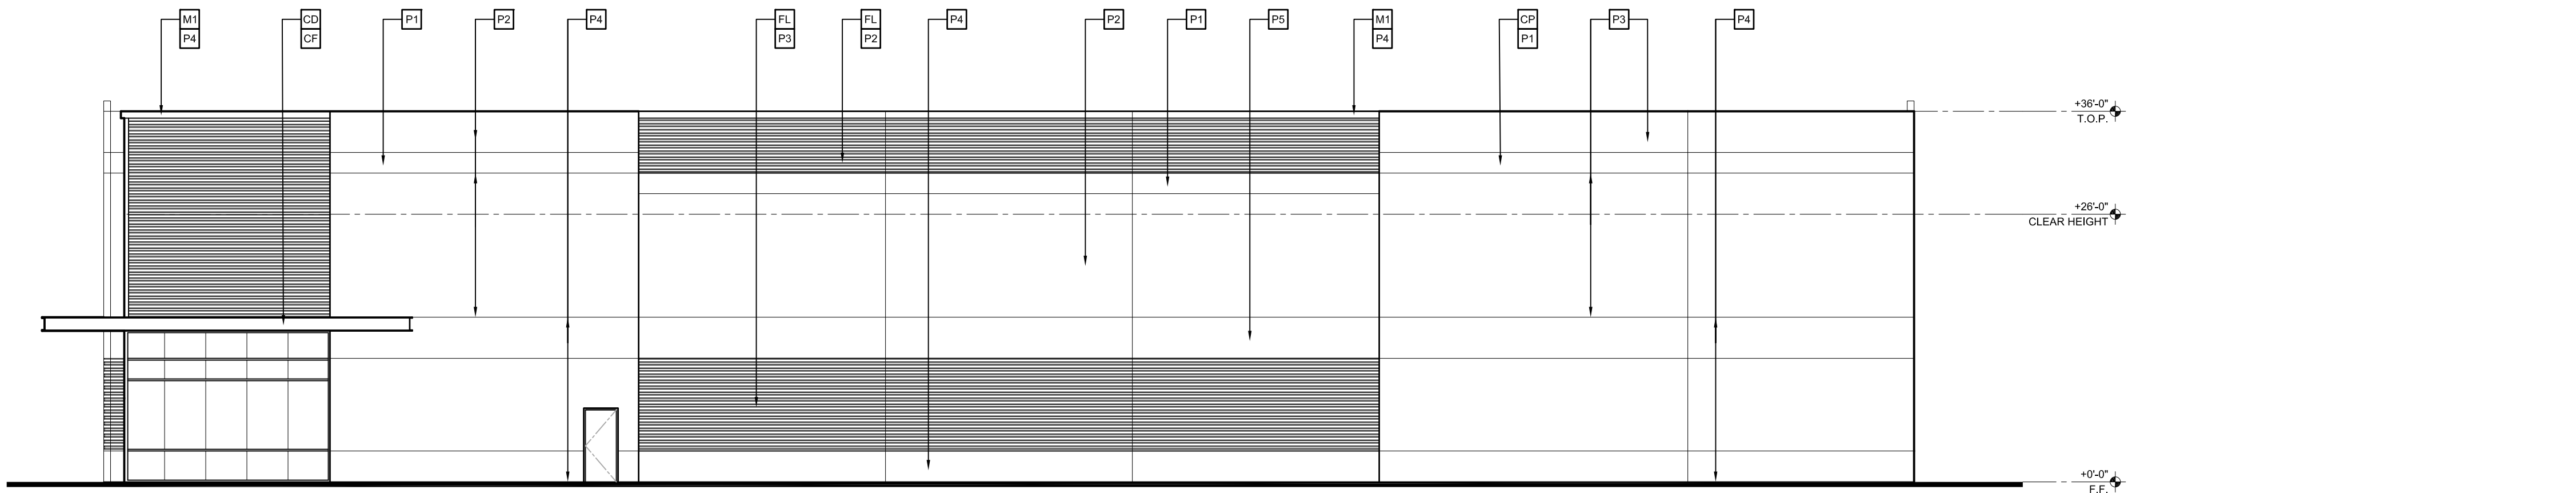

SOUTH ELEVATION

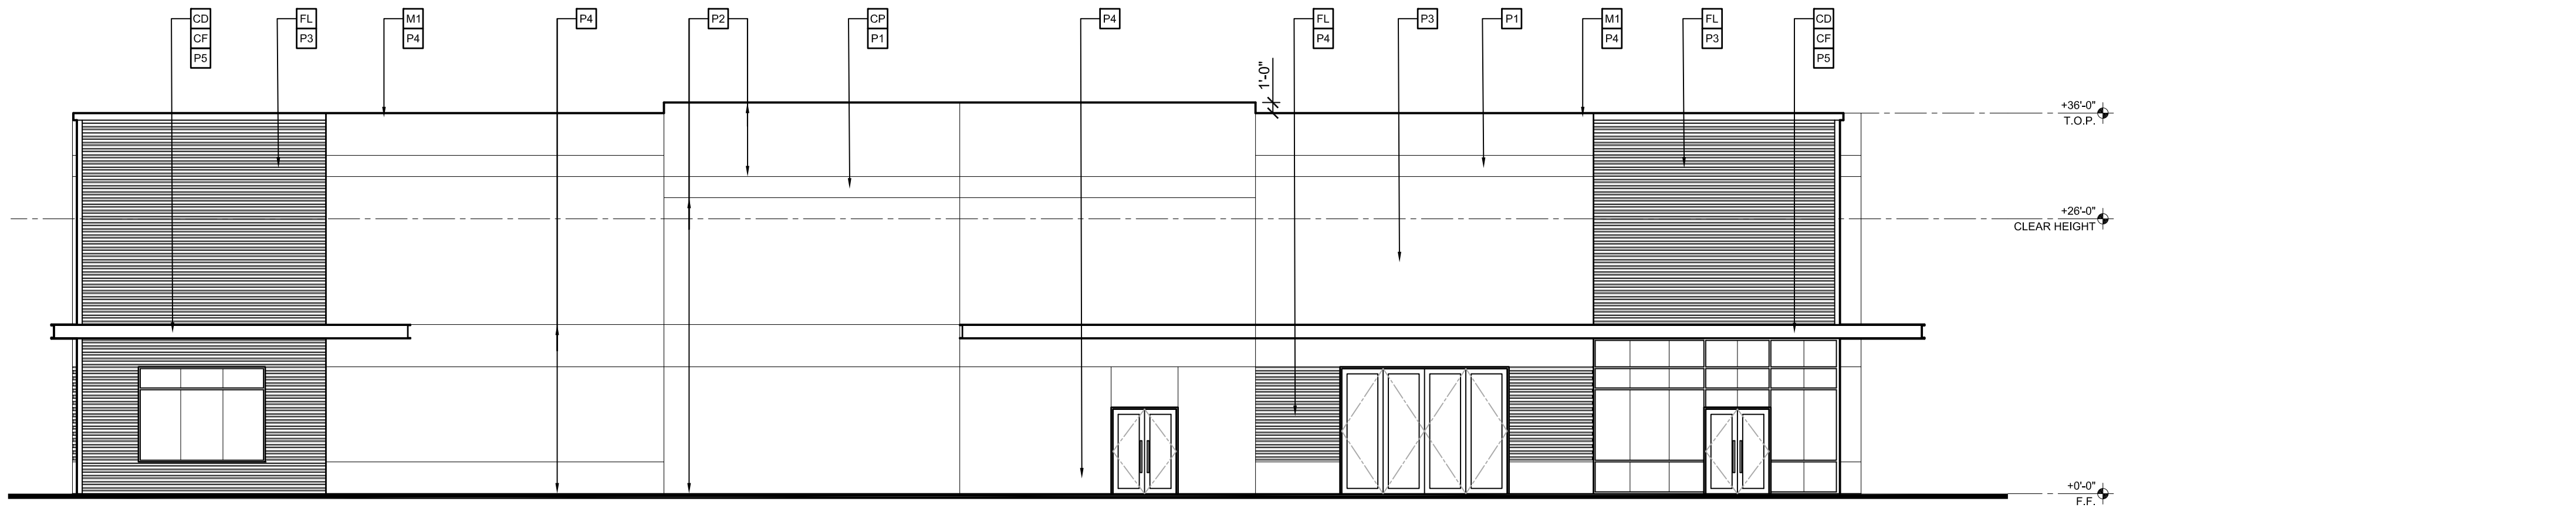

WEST ELEVATION

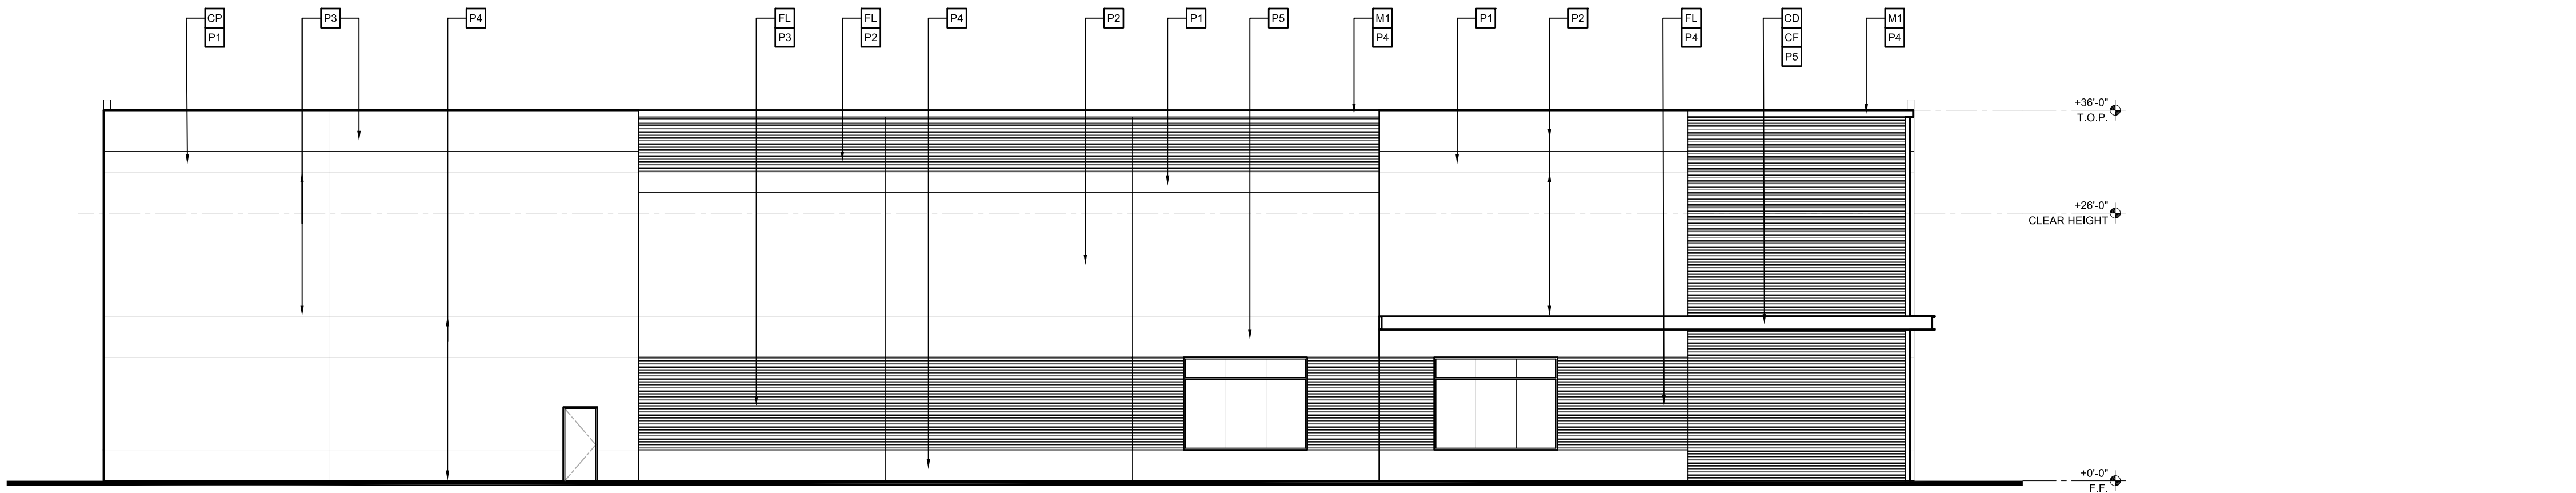

GENERAL NOTES:

- SEE STRUCTURAL DRAWINGS FOR LINTEL INFORMATION.
- SEE DOOR SCHEDULE FOR ROLL-UP DOOR HEIGHTS.
- SEE STRUCTURAL DRAWINGS FOR CONTROL JOINT LOCATIONS.
- PROVIDE PRICING FOR OPTIONAL 32'-0" CLEAR HEIGHT.

MATERIAL/FINISH SCHEDULE:

KEY:	DESCRIPTION:
CP	CONCRETE TILT PANEL
FL	CONCRETE FORM LINER (USE HIGH GLOSS PAINT)
M1	METAL PARAPET CAP

CANOPY KEY:

KEY:	DESCRIPTION:
CD	CORRUGATED STEEL DECK CANOPY - PAINTED P4
CF	16" CHANNEL CANOPY FRAME - PAINTED P4

GLAZING KEY:

MATERIAL:	DESCRIPTION:
FRAMES	ARCADIA ANODIZED ALUMINUM STOREFRONT - CLEAR (AC-2)

EXTERIOR GLAZING	1" CLEAR INSULATED GLAZING
------------------	----------------------------

PAINT KEY:

KEY:	DESCRIPTION:
P1	DUNN EDWARDS - DE6372 "LACE VEIL"
P2	DUNN EDWARDS - DE6366 "SILVER SPOON"
P3	DUNN EDWARDS - DE6375 "CASTLEROCK"
P4	DUNN EDWARDS - DE6369 "LEGENDARY GRAY"
P5	DUNN EDWARDS - PAINT TO MATCH "GREEN OF ELEVATE LOGO"

PAINTING NOTES:

- PAINTER TO PROVIDE FOUR COLOR SCHEME WITH ALL DECORATIVE BANDS MASKED AND PAINTED IN COLORS TO BE SELECTED.
- SEALANTS FOR THE PROJECT TO MATCH ADJACENT MATERIAL COLORS - NO WHITE OR OFF WHITE COLORS.
- PAINTER TO PREPARE SAMPLES WITH APPROPRIATE COLOR TO BE APPROVED BY OWNER PRIOR TO APPLICATION ON BUILDING FACADES.
- PAINTER TO PROVIDE TWO COATS OF SEALER TO ALL EXPOSED NATURAL BLOCK, PRECAST CONCRETE, UNPAINTED CONCRETE AND OTHER MATERIALS AS REQUIRED TO PROVIDE A WEATHER SEALED PROJECT.


NUMBER	REVISION	DATE

PRELIMINARY
NOT FOR
CONSTRUCTION


SHEET TITLE:	SHOPS A - EXTERIOR ELEVATIONS
ISSUE DATE:	01/29/2018
DRAWN BY:	JPM/KAW
CHECKED BY:	AG
PROJECT No.:	
SHEET:	

A4.1


NORTH ELEVATION

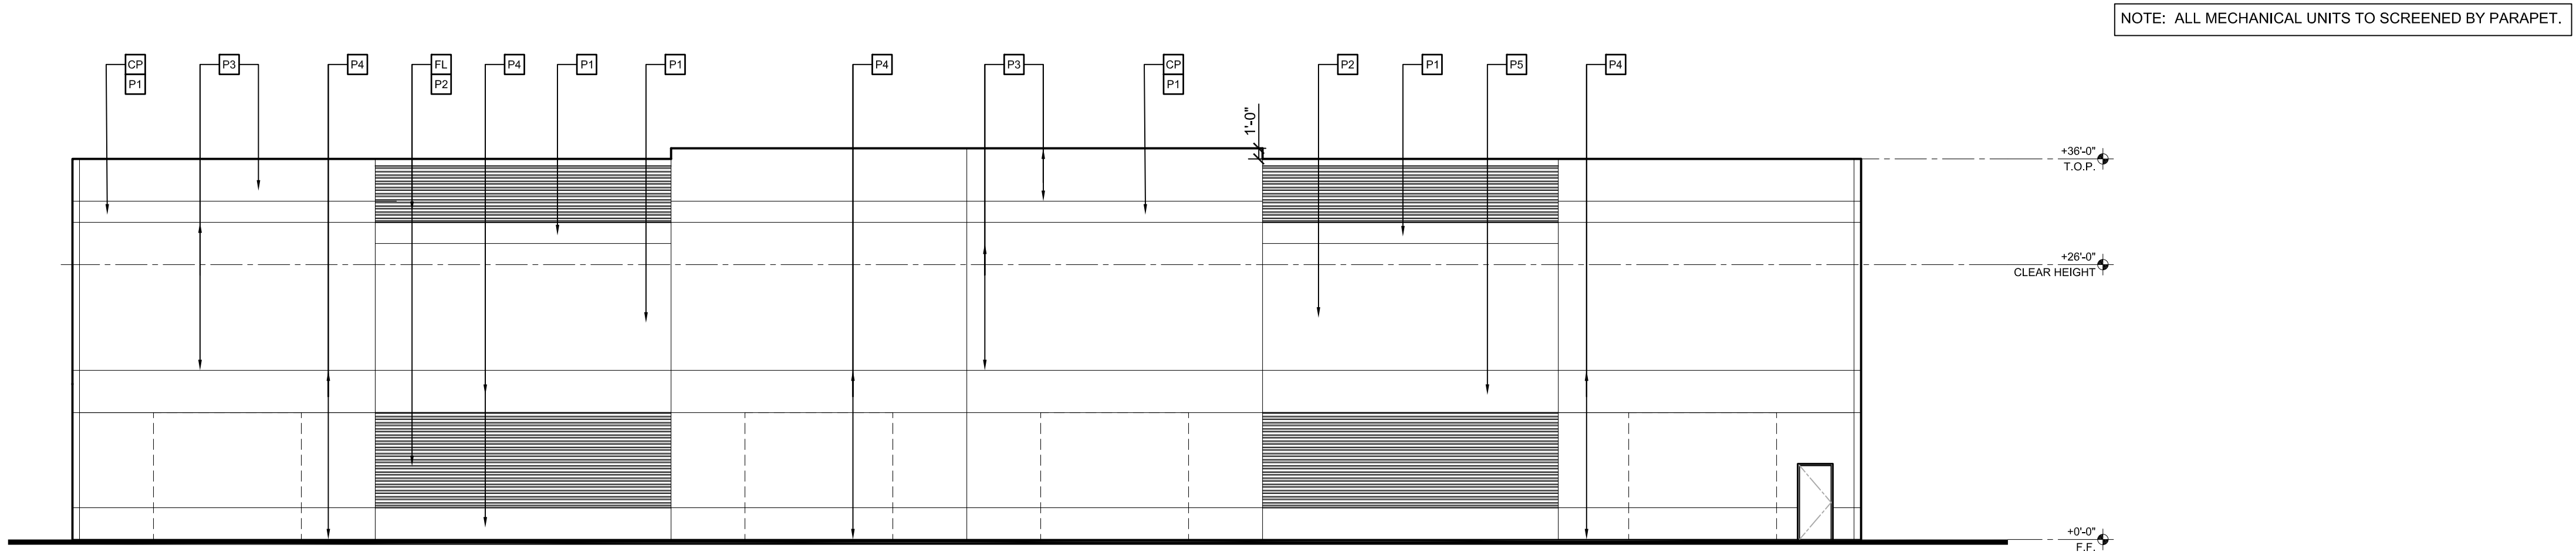


EAST ELEVATION

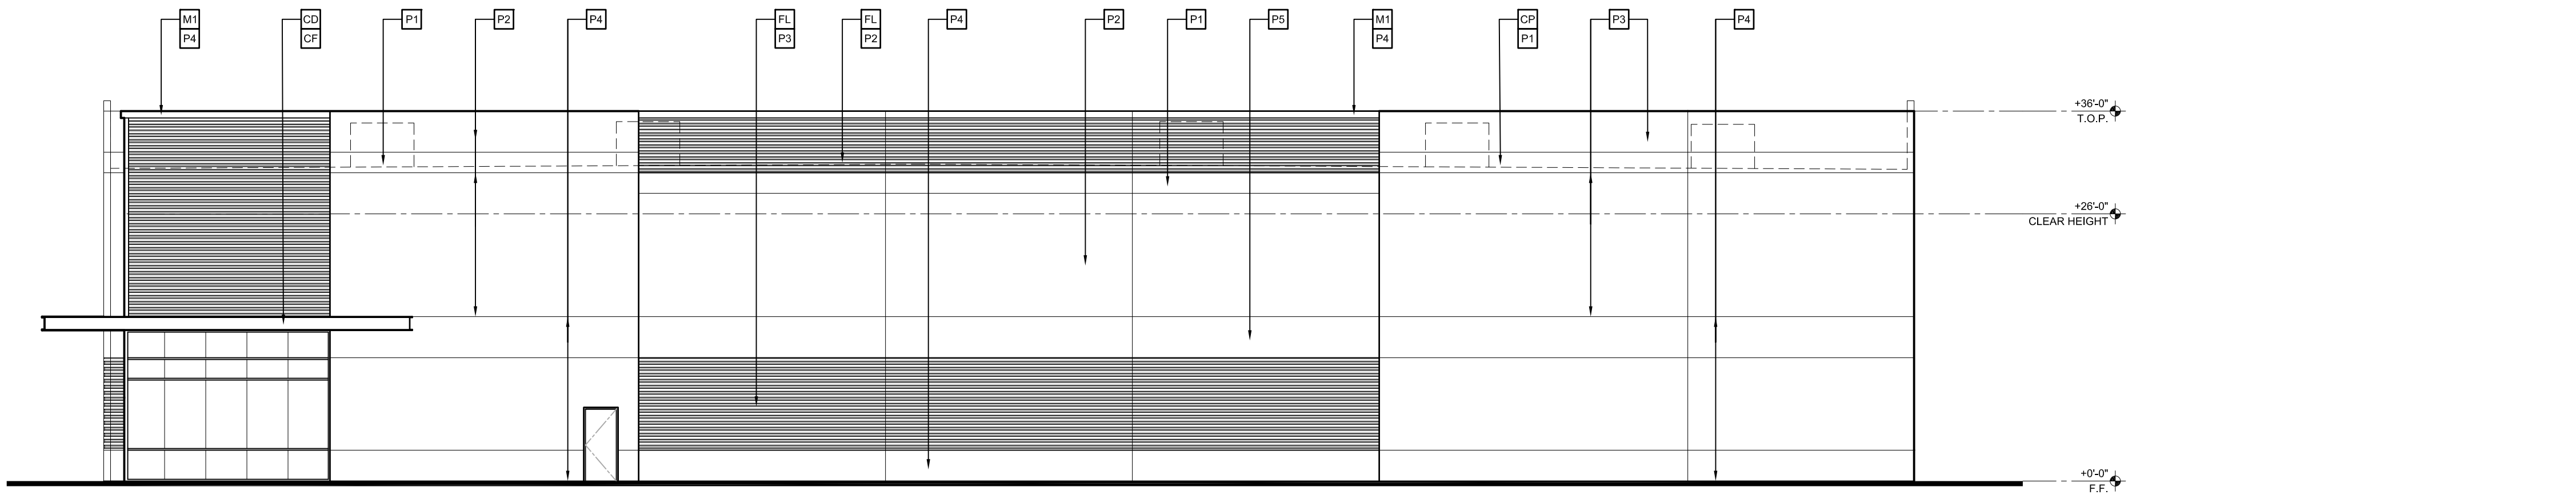

SOUTH ELEVATION

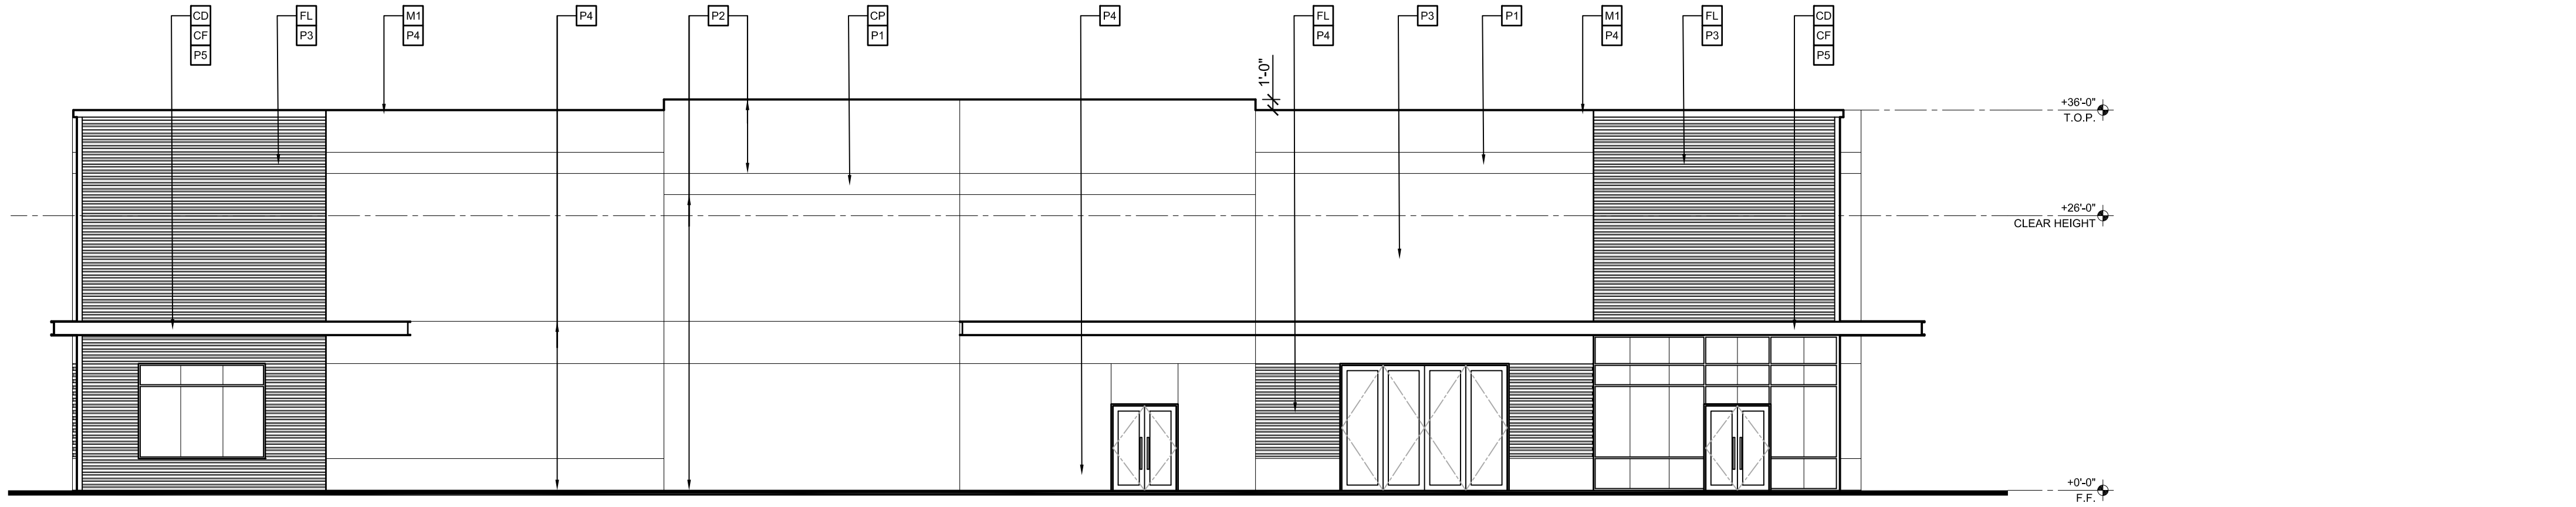

WEST ELEVATION

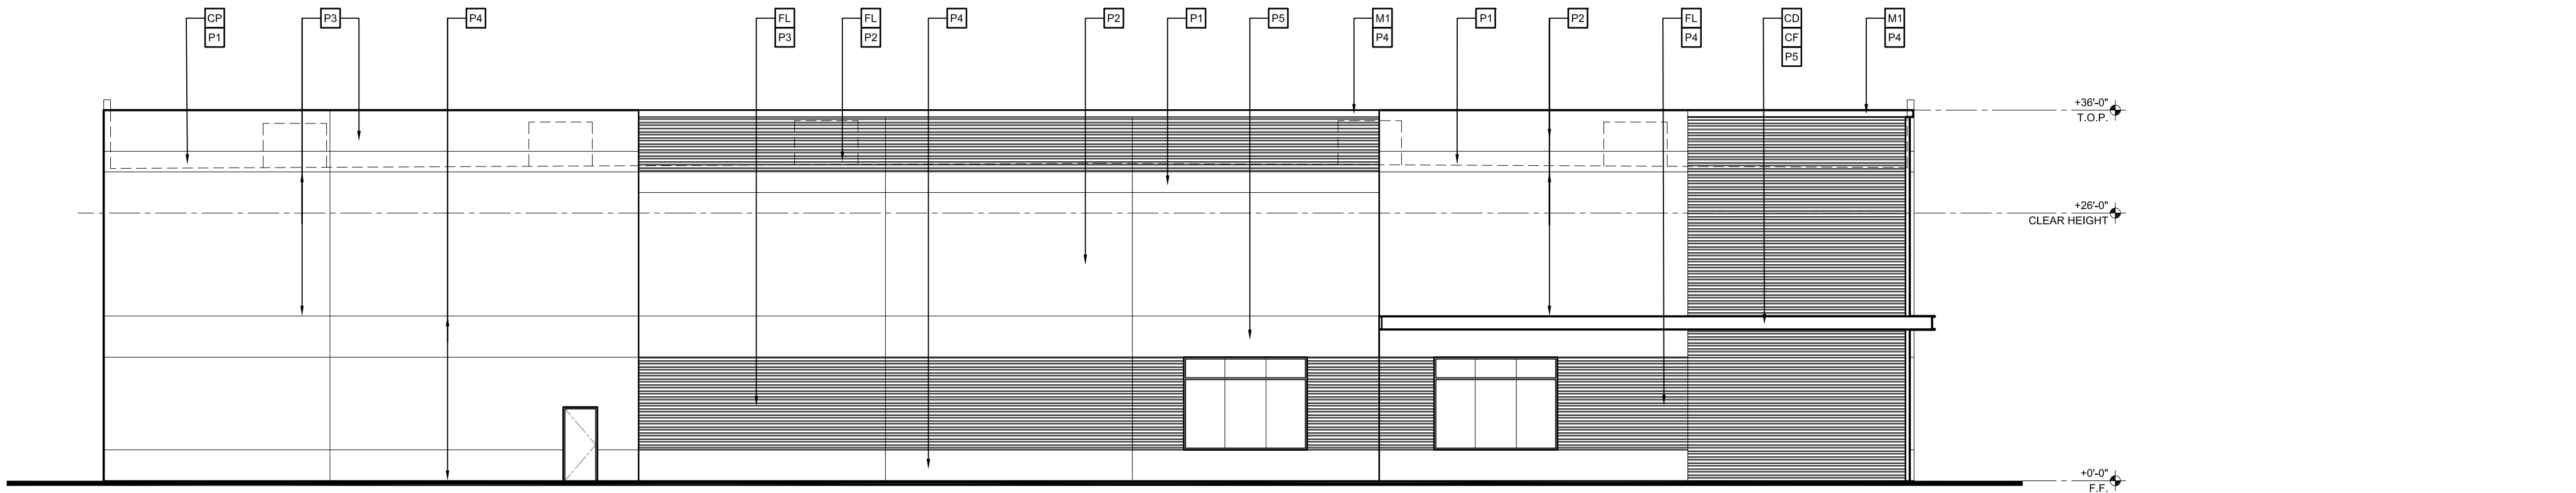

GENERAL NOTES:

1. SEE STRUCTURAL DRAWINGS FOR LINTEL INFORMATION.
2. SEE DOOR SCHEDULE FOR ROLL-UP DOOR HEIGHTS.
3. SEE STRUCTURAL DRAWINGS FOR CONTROL JOINT LOCATIONS.
4. PROVIDE PRICING FOR OPTIONAL 32'-0" CLEAR HEIGHT.

MATERIAL/FINISH SCHEDULE:

KEY:	DESCRIPTION:
CP	CONCRETE TILT PANEL
FL	CONCRETE FORM LINER (USE HIGH GLOSS PAINT)
M1	METAL PARAPET CAP

CANOPY KEY:

KEY:	DESCRIPTION:
CD	CORRUGATED STEEL DECK CANOPY - PAINTED P4
CF	16" CHANNEL CANOPY FRAME - PAINTED P4

GLAZING KEY:

MATERIAL:	DESCRIPTION:
FRAMES	ARCADIA ANODIZED ALUMINUM STOREFRONT - CLEAR (AC-2)


EXTERIOR GLAZING	1" CLEAR INSULATED GLAZING
------------------	----------------------------

PAINT KEY:


KEY:	DESCRIPTION:
P1	DUNN EDWARDS - DE6372 "LACE VEIL"
P2	DUNN EDWARDS - DE6366 "SILVER SPOON"
P3	DUNN EDWARDS - DE6375 "CASTLEROCK"
P4	DUNN EDWARDS - DE6369 "LEGENDARY GRAY"
P5	DUNN EDWARDS - PAINT TO MATCH "GREEN OF ELEVATE LOGO"

PAINTING NOTES:


1. PAINTER TO PROVIDE FOUR COLOR SCHEME WITH ALL DECORATIVE BANDS MASKED AND PAINTED IN COLORS TO BE SELECTED.
2. SEALANTS FOR THE PROJECT TO MATCH ADJACENT MATERIAL COLORS - NO WHITE OR OFF WHITE COLORS.
3. PAINTER TO PREPARE SAMPLES WITH APPROPRIATE COLOR TO BE APPROVED BY OWNER PRIOR TO APPLICATION ON BUILDING FACADES.
4. PAINTER TO PROVIDE TWO COATS OF SEALER TO ALL EXPOSED NATURAL BLOCK, PRECAST CONCRETE, UNPAINTED CONCRETE AND OTHER MATERIALS AS REQUIRED TO PROVIDE A WEATHER SEALED PROJECT.

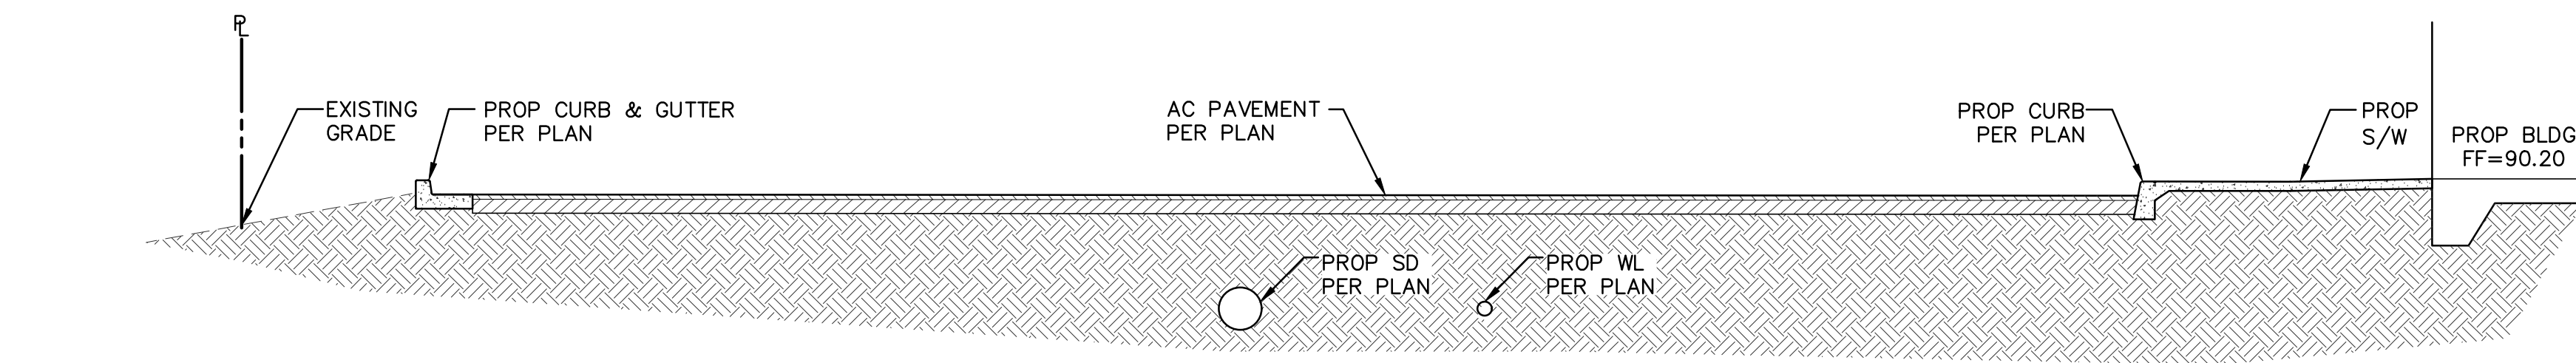


A N.T.S

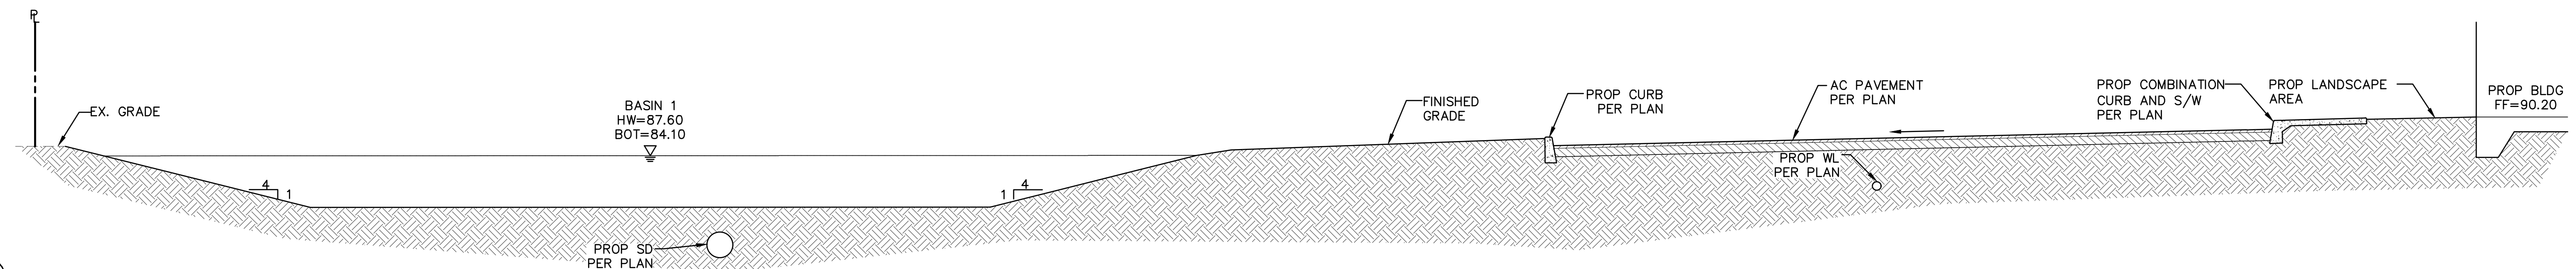

B N.T.S

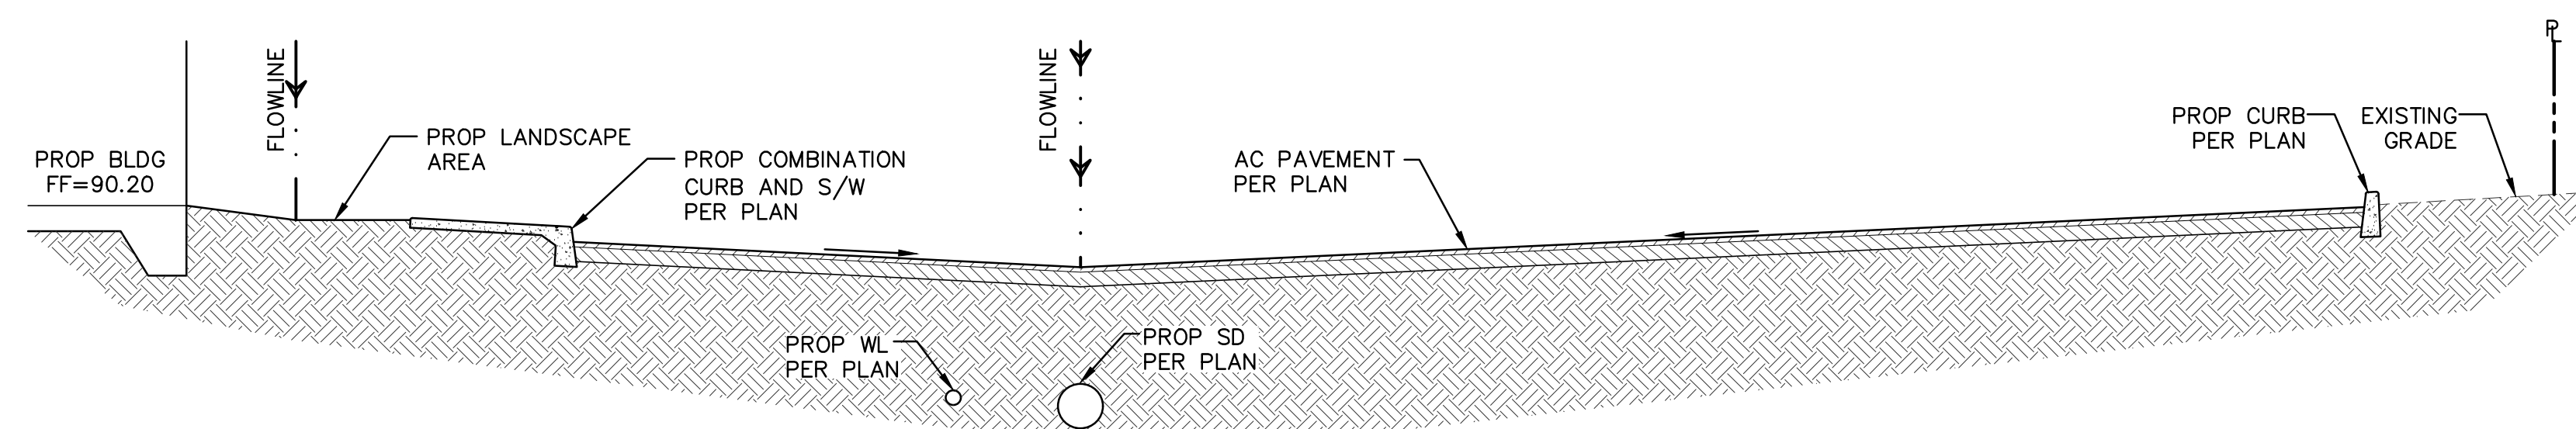

C N.T.S

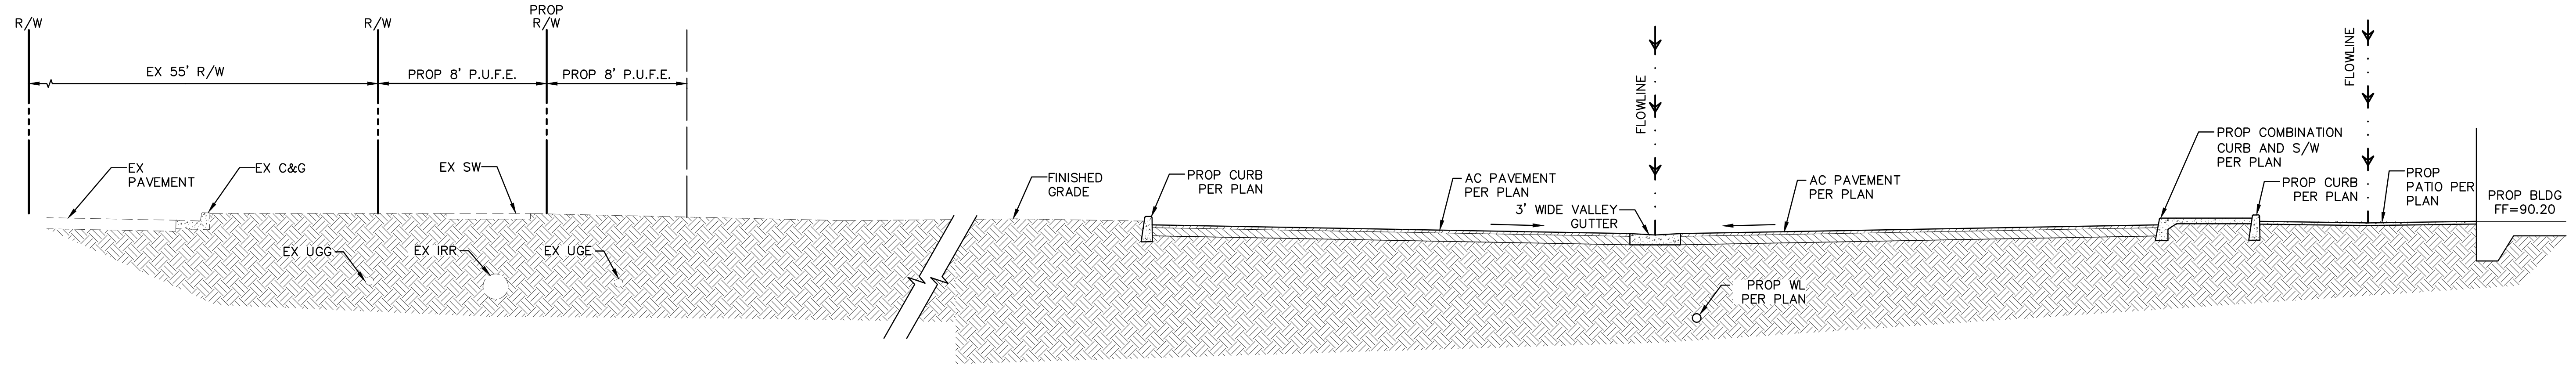


D N.T.S

NO.	DATE	REVISION	BY

DESIGN BY: RS
DRAWN BY: TDN
CHECKED BY: RS

HUNTER
ENGINEERING
10450 NORTH 74TH STREET,
SUITE 200
SCOTTSDALE, AZ 85258
T 480 991 3986
F 480 991 3986

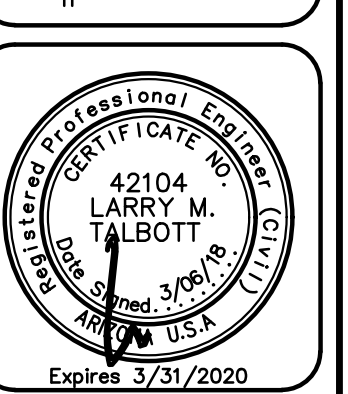

**CONCEPTUAL TYPICAL SECTIONS
FOR
ELEVATE
8949 E. GERMANN ROAD
MESA, ARIZONA 85212**


CONTACT ARIZONA.BIT AT LEAST 2 FULL
WORKING DAYS BEFORE YOU BEGIN EXCAVATION
AR ZONA811
CALL 811 OR CLICK ARIZONA.BIT

THESE PLANS ARE
NOT APPROVED FOR
CONSTRUCTION
WITHOUT AN
APPROVED SIGNATURE
FROM THE GOVERNING
MUNICIPALITY.

PROJECT NAME:
zoom
ELEVATE
-LAYER


HE NO.: LGEC245
SCALE: NTS

SHEET:
C3

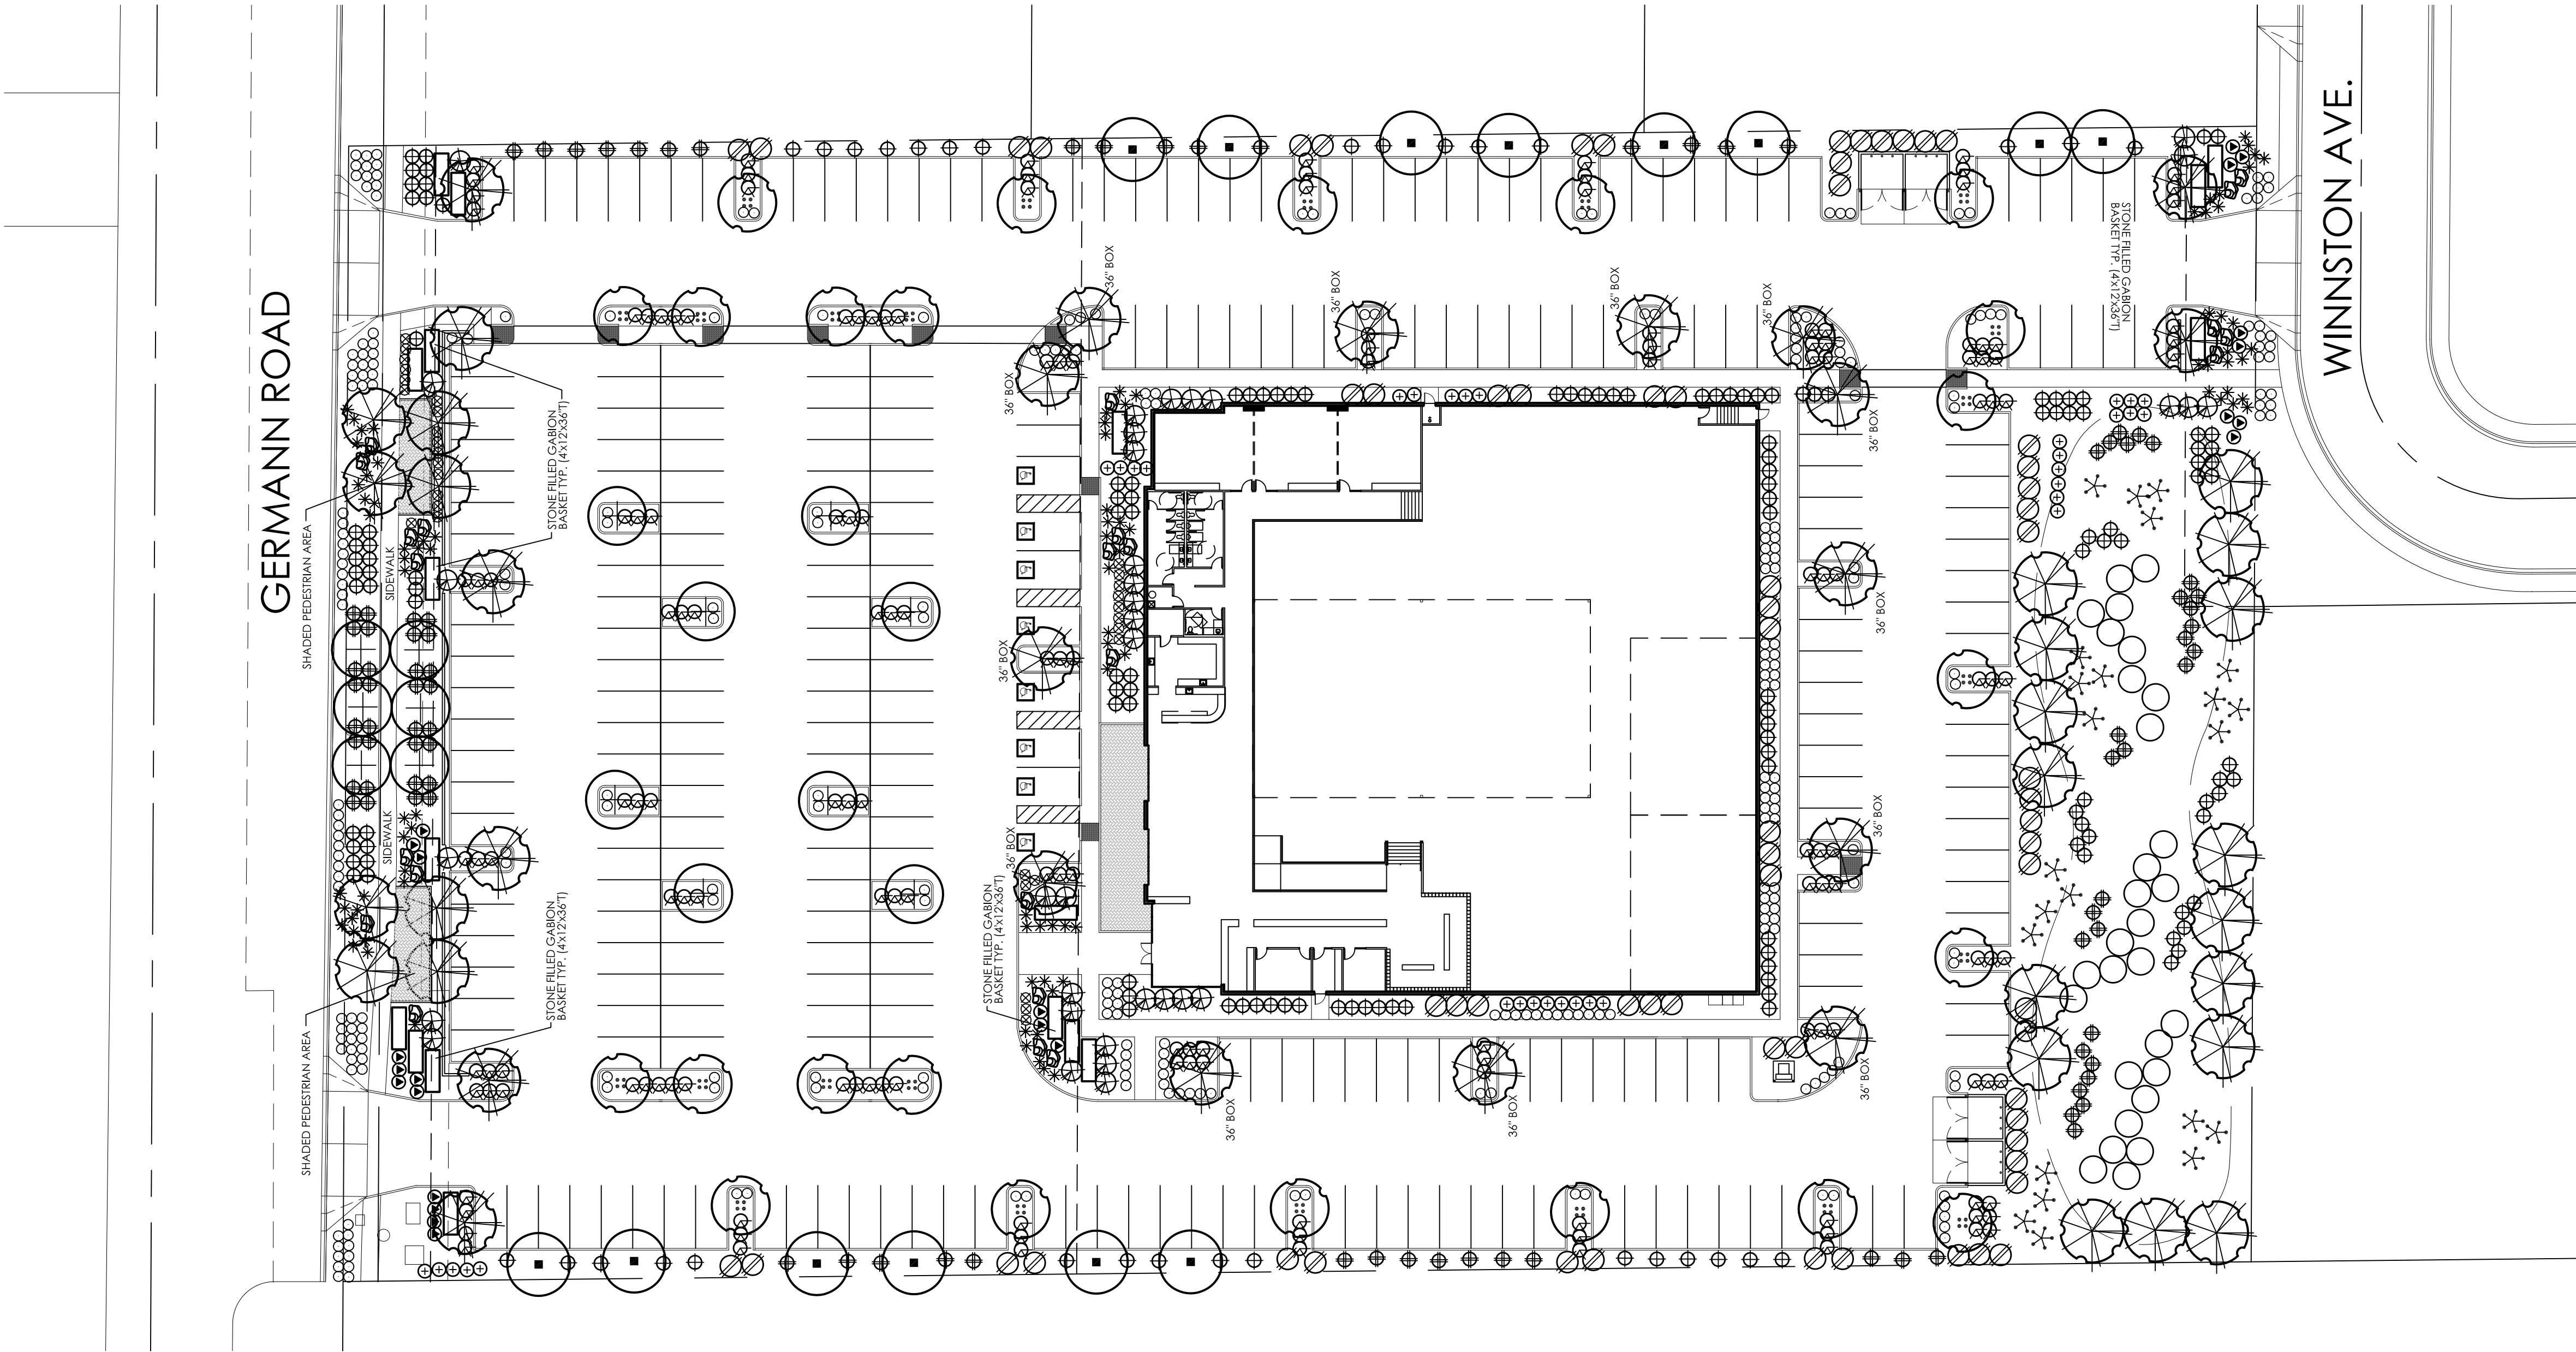

LANDSCAPE LEGEND

- CERCIDIUM 'HYBRID'
DESERT MUSEUM PALO VERDE
24" BOX (MATCHING) 36" BOX AT BUILDING
- QUERCUS VIRGINIANA
LIVE OAK
24" BOX
- ULMUS PARVIFOLIA
CHINESE ELM
24" BOX
- ACACIA STENOPHYLLA
SHOESTRING ACACIA
24" BOX
- CAESALPINIA MEXICANA
MEXICAN BIRD OF PARADISE
5 GALLON
- TECOMA 'ORANGE JUBILEE'
ORANGE JUBILEE
5 GALLON
- HESPERALOE PARVIFLORA
RED YUCCA
5 GALLON
- DASYLIRION WHEELERII
DESERT SPOON
5 GALLON
- RUELLIA PENINSULARIS
BAJA RUELLIA
5 GALLON
- AGAVE WEBERII
WEBBER'S AGAVE
5 GALLON
- MUHLENBERGIA 'REGAL MIST'
REGAL MIST DEER GRASS
5 GALLON
- PACHYCEREUS MARGINATUS
MEXICAN FENCE POST
5 GALLON
- ALOE 'BLUE ELF'
BLUE ELF ALOE
1 GALLON
- EUPHORBIA RIGIDA
GOPHER PLANT
1 GALLON
- LANTANA MONTEVIDENSIS
'GOLD MOUND'
1 GALLON
- ACACIA REDOLENS
'DESERT CARPET' tm
1 GALLON
- 3'x3'x3' SURFACE SELECT
GRANITE BOULDER
MINIMUM 2000lbs EACH
- 1/2" MINUS MADISON GOLD
DECOMPOSED GRANITE
2" DEPTH IN ALL LANDSCAPE AREAS

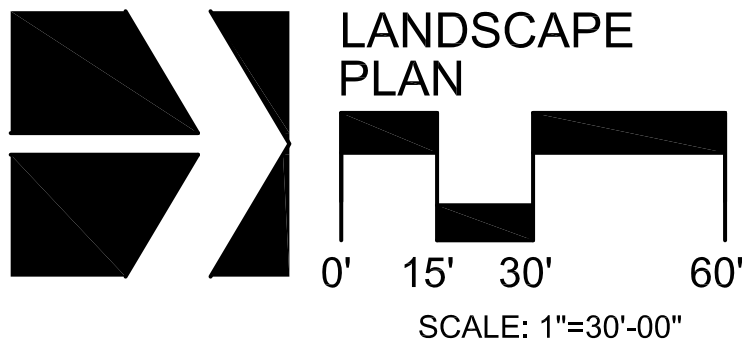


STONE FILLED GABION BASKET ENTRY FEATURE




MEXICAN FENCE POST ACCENT


T.J. McQUEEN & ASSOCIATES, INC.
LANDSCAPE ARCHITECTURE
URBAN DESIGN
SITE PLANNING
10450 N. 74th Street, Suite 120
Scottsdale, Arizona 85258
P. (602) 265-0320
EMAIL: timmcqueen@tjmia.net

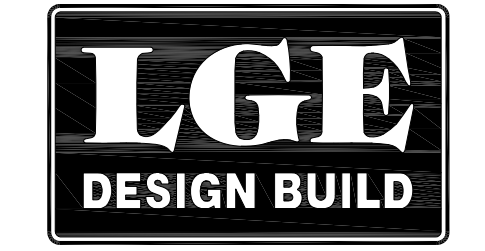

NUMBER	REVISION	DATE

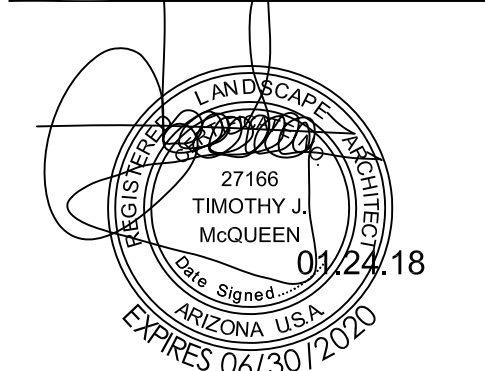


SHEET TITLE:	LANDSCAPE PLAN
ISSUE DATE:	01/17/2018
DRAWN BY:	JPM/KAW
CHECKED BY:	BJM
PROJECT No.:	
SHEET:	

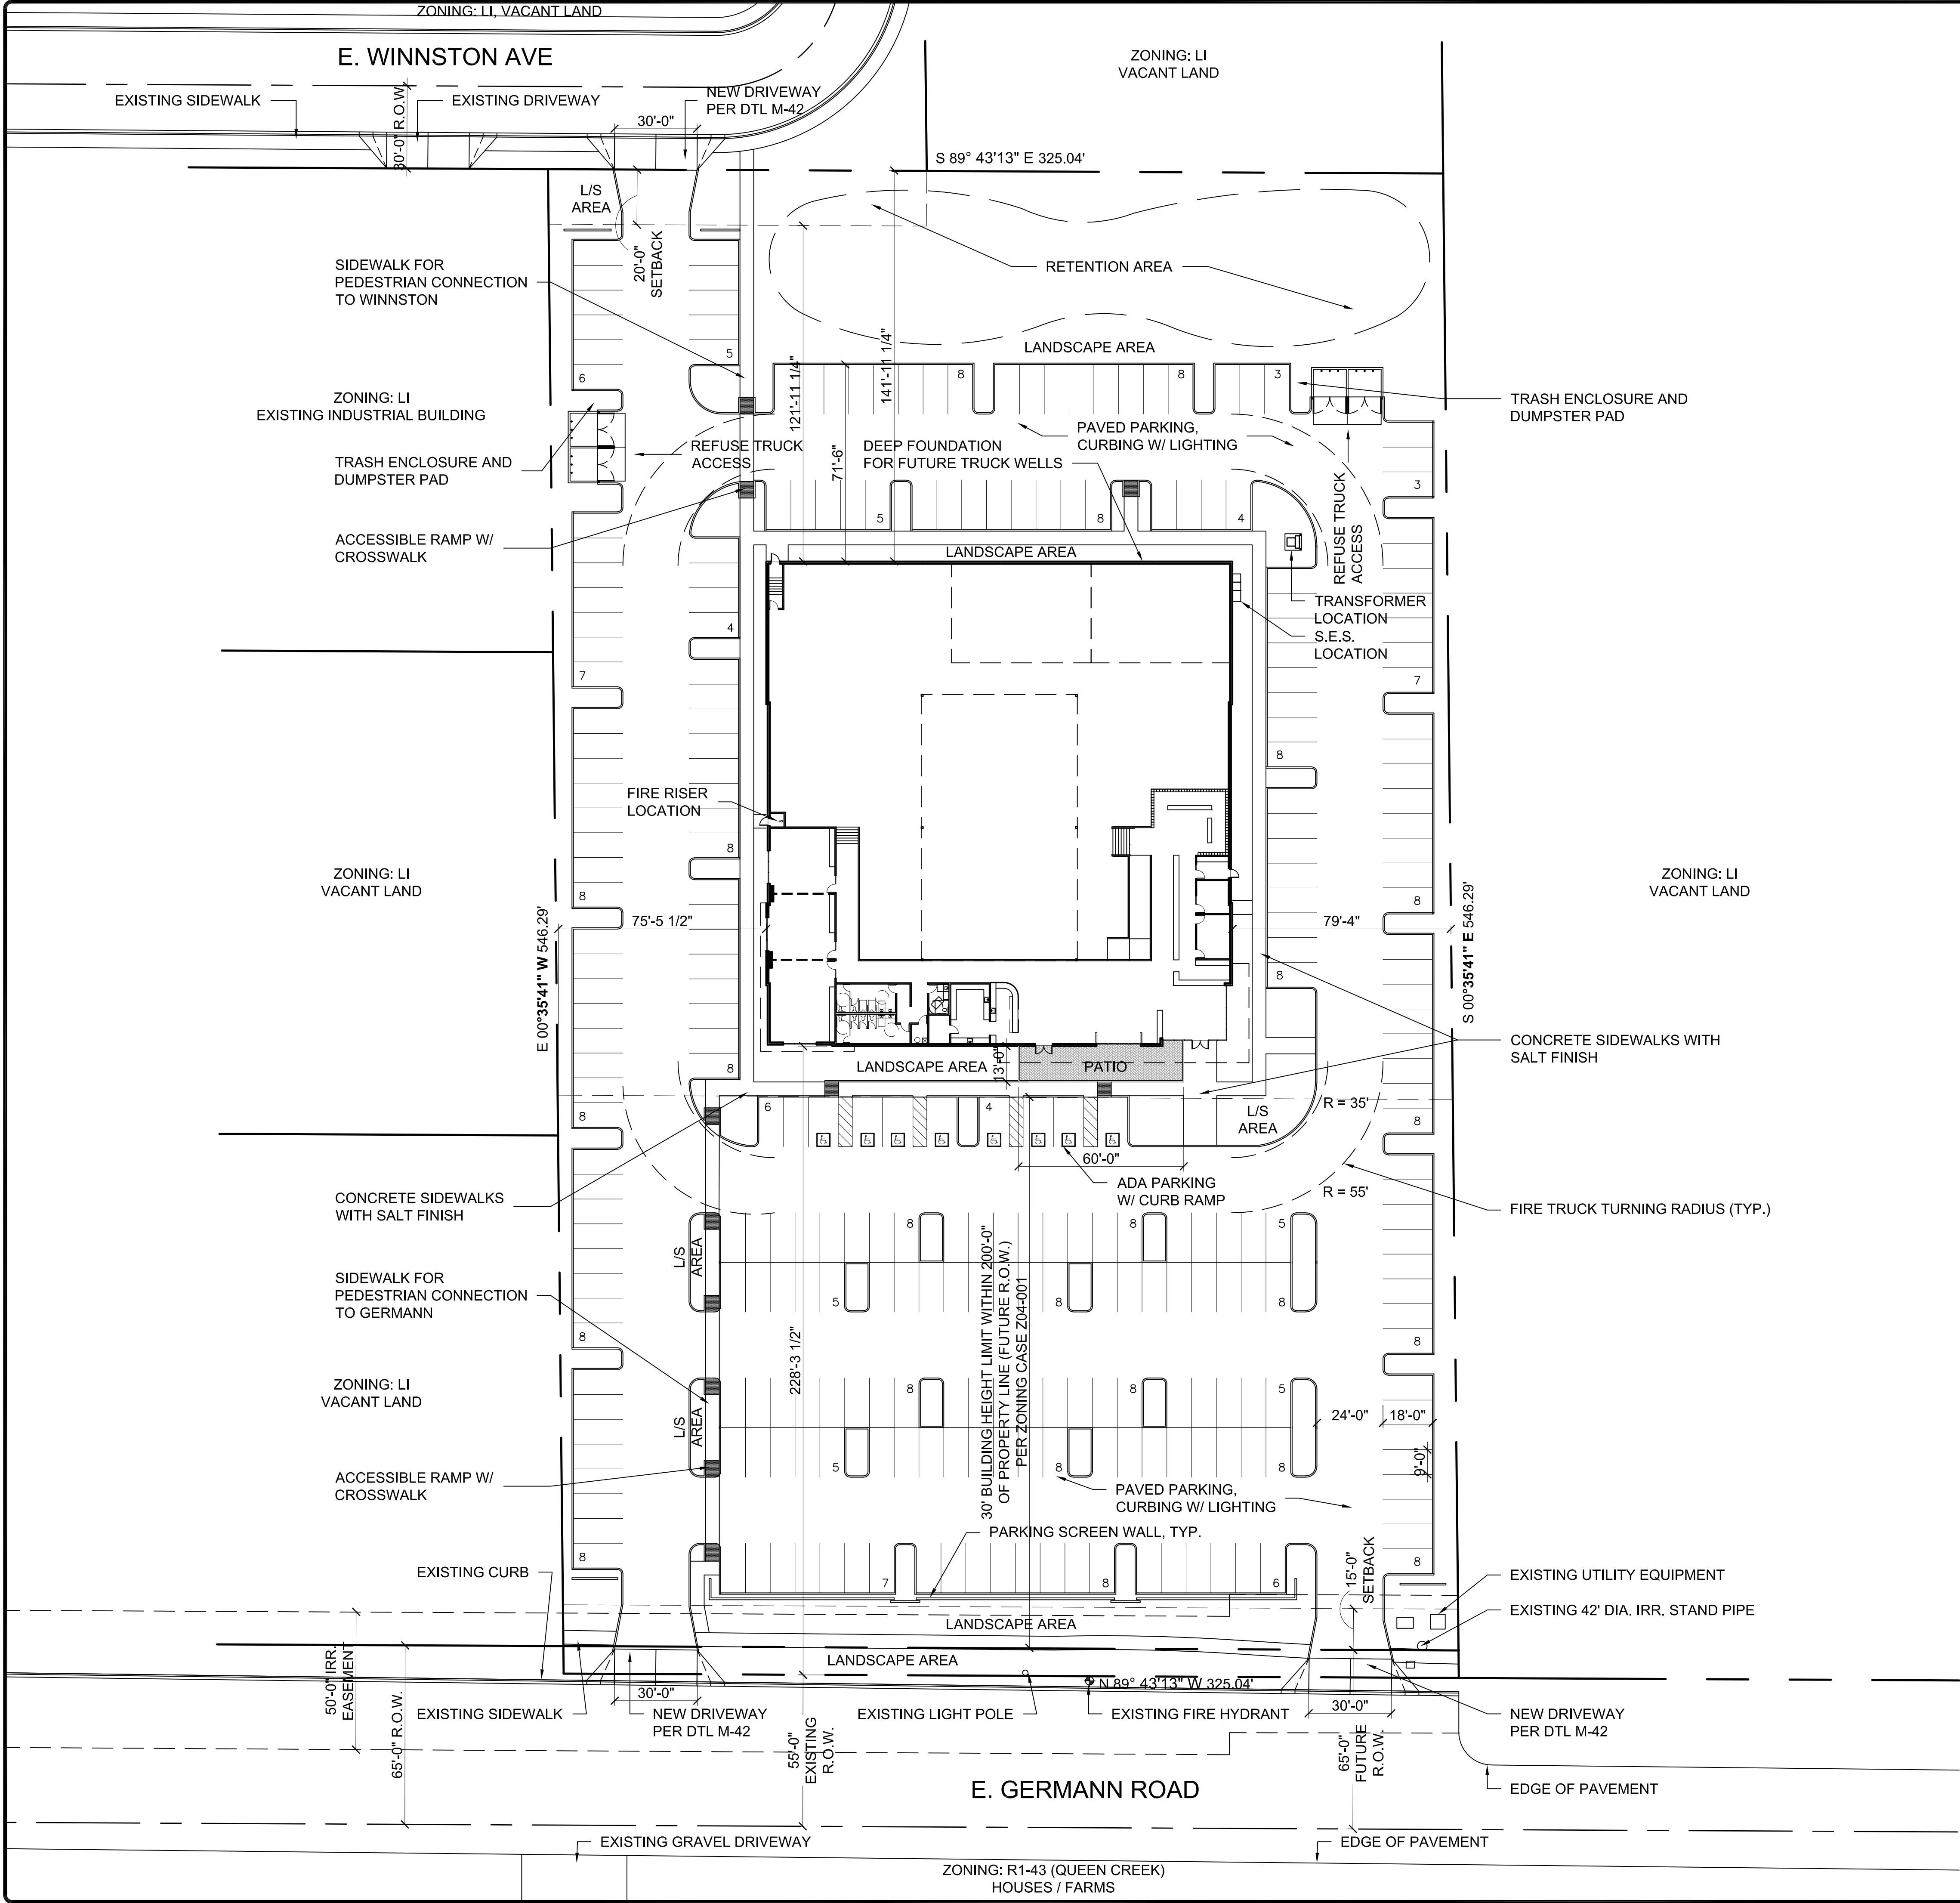

PROJECT DATA:

PROJECT ADDRESS:	8946 E. GERMANN RD MESA, AZ. 85212		
DEVELOPER:	LGE DESIGN BUILD 740 NORTH 52ND STREET PHOENIX, AZ. 85008		
EXISTING USE:	VACANT LAND		
PROPOSED USE:	A NEW RECREATIONAL BUILDING		
ASSESSOR PARCEL NO.:	304-62-007Q		
CURRENT ZONING:	LI		
SITE AREA:	NET: 177,550 S.F. (4.08 AC.) GROSS: 199,239 S.F. (4.57 AC.)		
LANDSCAPE AREA:	46,821 S.F. (26.3%)		
STORIES:	ONE STORY		
GROSS BUILDING S.F.:	29,606 S.F.		
LOT COVERAGE:	16.7%		
OCCUPANCY:	B / A		
CONSTRUCTION TYPE:	V-B W/ A.F.E.S.		
CLEAR HEIGHT:	26'-0"		
BUILDING HEIGHT:	36'-0" TOP OF PARAPET		
REQUIRED PARKING CALCS:			
USE	SQUARE FT.	FACTOR	TOTAL
OFFICE / ADMIN	2,528 S.F.	1 / 375 S.F.	7 SPACES
RECREATION / GYM	27,078 S.F.	1 / 500 S.F.	54 SPACES
TOTAL SPACES REQUIRED:			61 SPACES
PARKING PROVIDED			
TOTAL REGULAR SPACES			271
TOTAL ACCESSIBLE SPACES			8
TOTAL SPACES			279
PARKING RATIO			9.42 CARS FOR 1,000 S.F.

VICINITY MAP

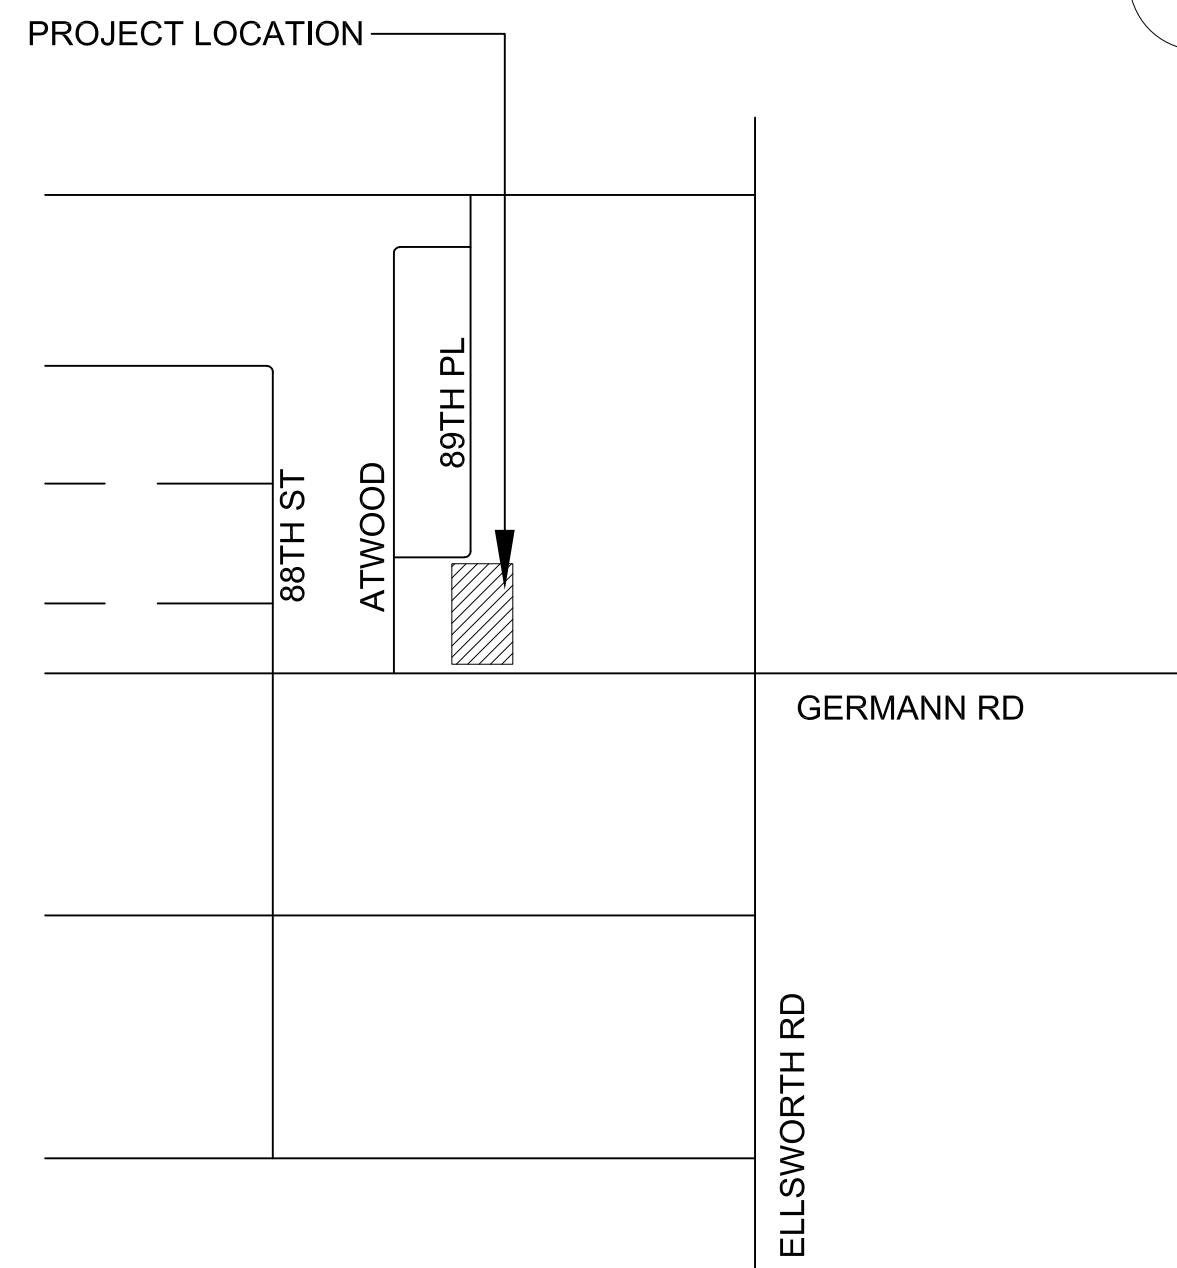

PRELIMINARY SITE PLAN

SCALE: 1" = 30'-0"



NUMBER	REVISION	DATE

PRELIMINARY
NOT FOR
CONSTRUCTION


SHEET TITLE:	PRELIMINARY SITE PLAN
ISSUE DATE:	01/29/2018
DRAWN BY:	JPM/KAW
CHECKED BY:	AG
PROJECT No.:	
SHEET:	

A1.1.1



CONCEPTUAL GRADING & DRAINAGE PLAN
FOR
ELEVATE

8949 E. GERMANN ROAD
MESA, ARIZONA

A PORTION OF THE SOUTHEAST QUARTER OF THE
SOUTHWEST QUARTER OF THE SOUTHEAST QUARTER OF
SECTION 4, TOWNSHIP 2 SOUTH, RANGE 7 EAST OF THE
GILA AND SALT RIVER BASE AND MERIDIAN, MARICOPA
COUNTY, ARIZONA;

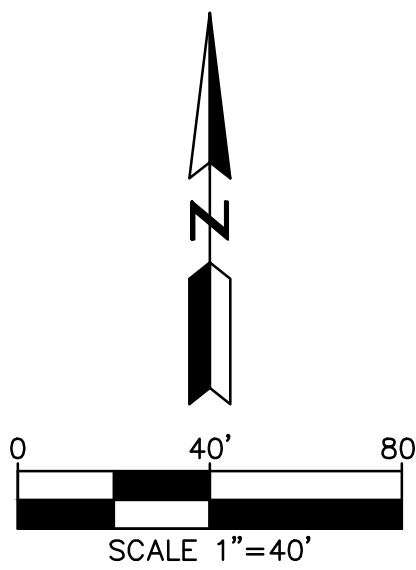

E. WINNSTON AVE

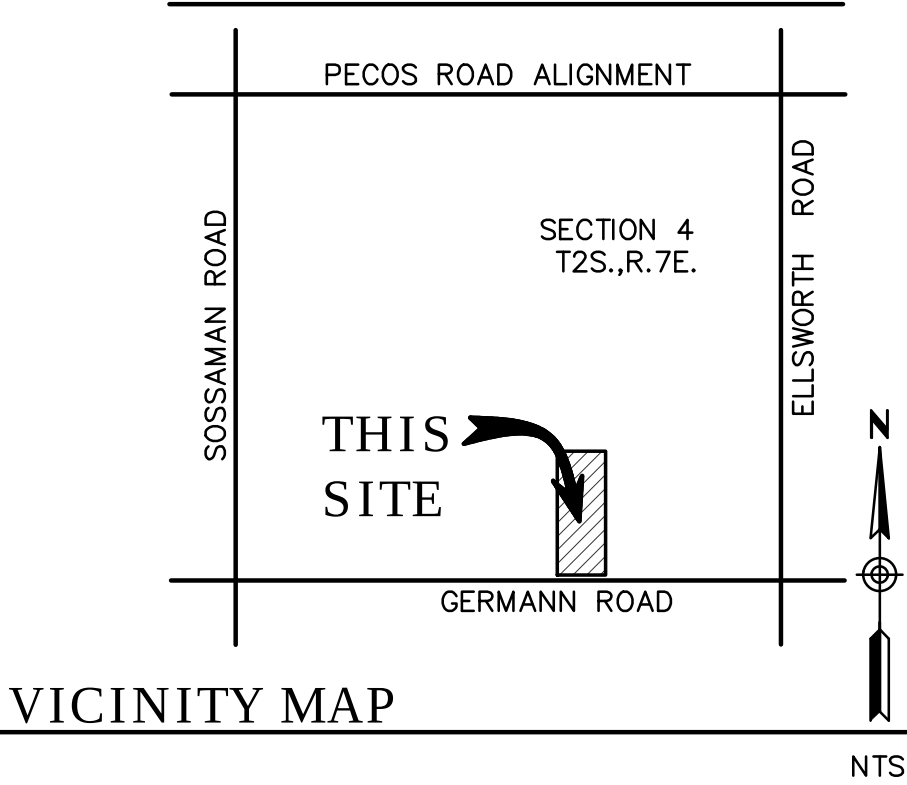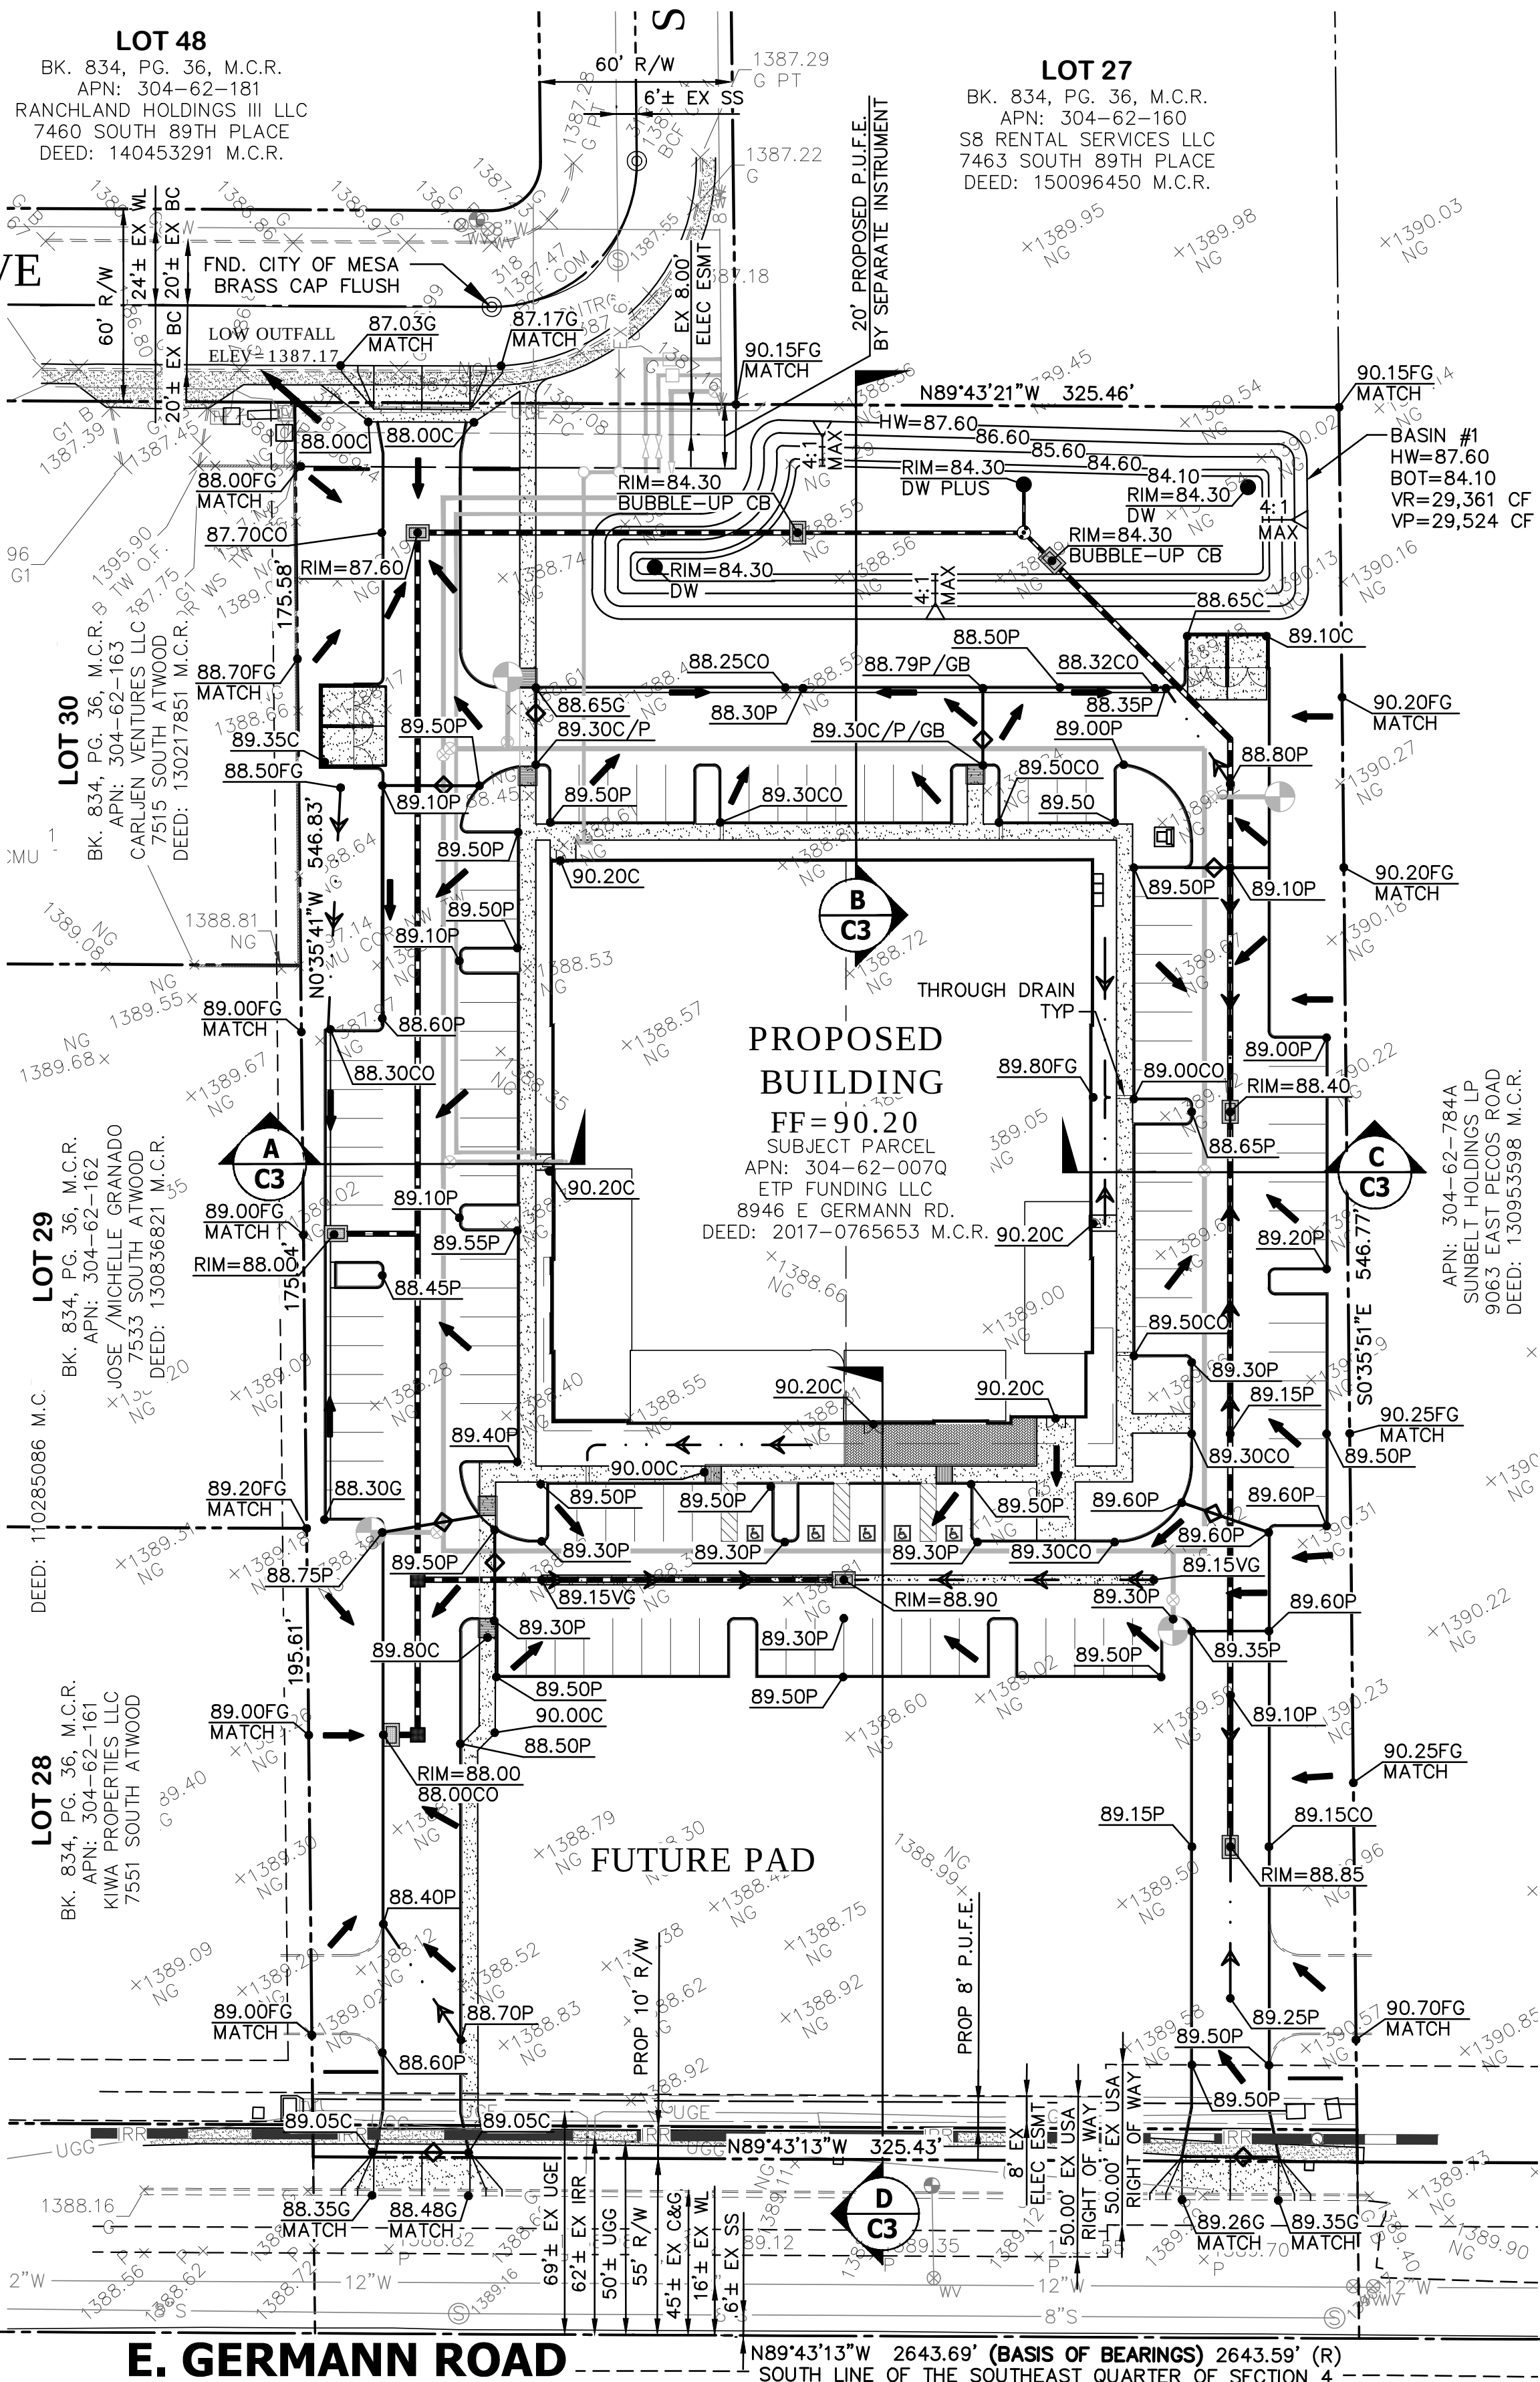

DEVELOPER
LGE CORPORATION
740 N. 52ND STREET
PHOENIX, ARIZONA 85008
PHONE: (480) 966-4001
FAX: (480) 966-9001
CONTACT: FRANK PETTIT

ARCHITECT
LGE CORPORATION
740 N. 52ND STREET
PHOENIX, ARIZONA 85008
PHONE: (480) 966-4001
FAX: (480) 966-9001
CONTACT: ANDREW GREYBAR

CIVIL ENGINEER
HUNTER ENGINEERING, INC.
10450 N. 74TH STREET, SUITE #200
SCOTTSDALE, ARIZONA 85258
PHONE: (480) 991-3985
FAX: (480) 991-3986
CONTACT: RUSS SCHULTE

RETENTION CALCULATIONS
100-YEAR, 2-HOUR
TOTAL SITE AREA = 4.085 AC
COMMERCIAL = 4.085 AC
RETENTION REQUIRED:
VR=C*P/12*A, P=2.2
COMMERCIAL VR = 29,361 CU.FT.
TOTAL REQUIRED = 29,361 CU.FT.
RETENTION PROVIDED:
RETENTION BASIN, 1. 29,524 CU.FT.
TOTAL PROVIDED. 29,524 CU.FT.
TOTAL REQUIRED. 29,361 CU.FT.
TOTAL EXCESS. 163 CU.FT.

EXISTING LEGEND
CENTERLINE
RIGHT OF WAY
PROPERTY LINE
EASEMENT
MAJOR CONTOUR
MINOR CONTOUR
SANITARY SEWERLINE
WATERLINE
CHAIN LINK FENCE
POWER POLE
STREET LIGHT
SANITARY SEWER MANHOLE
WATER VALVE
FIRE HYDRANT
SPOT ELEVATION

PROPOSED LEGEND
SEWER LINE
FIRELINE
WATER LINE
GRADE BREAK
FLOW LINE
STORM PIPE
DRYWELL W/INTERCEPTOR
DRYWELL
DIRECTION OF SLOPE
SPOT ELEVATION
BACKFLOW DEVICE
WATER METER
FIRE HYDRANT
TAPPING SLEEVE & VALVE
WATER VALVE
DRAIN BASIN
CONCRETE HATCH

NO.	DATE	REVISION	BY

PURPOSE:
CONCEPTUAL SUBMITTAL

DESIGN BY: **RS**
DRAWN BY: **TDN**
CHECKED BY: **RS**

HUNTER
ENGINEERING
10450 NORTH 74TH STREET, SUITE 200
SCOTTSDALE, ARIZONA 85258
T 480 991 3985
F 480 991 3986



BENCHMARK
BRASS TAG NW CORNER IN BRIDGE @ SOSSAMAN & GERMANN
CITY OF MESA BENCHMARK
ELEVATION = 1356.84 NAVD88 DATUM

LOT AREAS:
LOT AREA: 4.085 ACRES± (177,942 SQ.FT.)

CONCEPTUAL GRADING AND DRAINAGE PLAN FOR ELEVATE

CONTACT ARIZONA.BIT AT LEAST 2 FULL WORKING DAYS BEFORE YOU BEGIN EXCAVATION
CALL 811 OR CLICK ARIZONA.BIT.COM

THESE PLANS ARE NOT APPROVED FOR CONSTRUCTION WITHOUT AN APPROVED SIGNATURE FROM THE GOVERNING MUNICIPALITY.


PROJECT NAME:
ELEVATE

HE NO.: LGEC245
SCALE: 1"=40'

SHEET:
C1

A PORTION OF THE SOUTHEAST QUARTER OF THE
SOUTHWEST QUARTER OF THE SOUTHEAST QUARTER OF
SECTION 4, TOWNSHIP 2 SOUTH, RANGE 7 EAST OF THE
GILA AND SALT RIVER BASE AND MERIDIAN, MARICOPA
COUNTY, ARIZONA;

A PORTION OF THE SOUTHEAST QUARTER OF THE
SOUTHWEST QUARTER OF THE SOUTHEAST QUARTER OF
SECTION 4, TOWNSHIP 2 SOUTH, RANGE 7 EAST OF THE
GILA AND SALT RIVER BASE AND MERIDIAN, MARICOPA
COUNTY, ARIZONA;

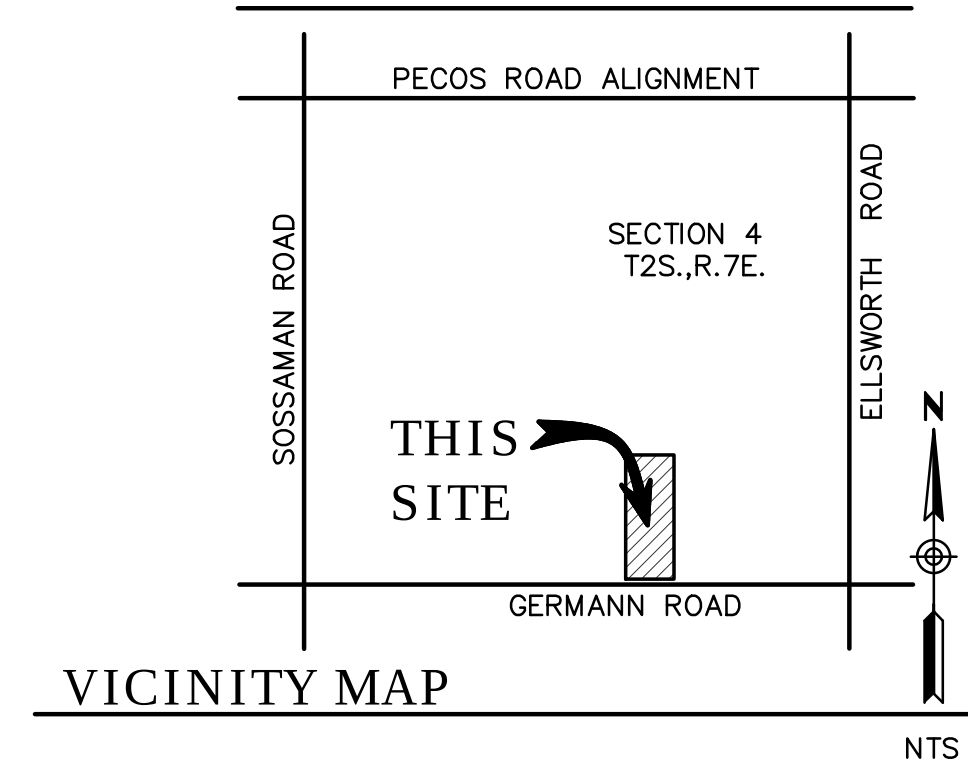

LOT AREAS:
LOT AREA: 4.085 ACRES± (177,942 SQ.FT.)


ARCHITECT
LGE CORPORATION
740 N. 52ND STREET
PHOENIX, ARIZONA 85008
PHONE: (480) 966-4001
FAX: (480) 966-9001
CONTACT: ANDREW CREYBAR

NO.	DATE	REVISION	BY

PURPOSE:
CONCEPTUAL SUBMITTAL

DESIGN BY: RS
DRAWN BY: TDN
CHECKED BY: RS

HUNTER
ENGINEERING
10450 NORTH 74TH STREET,
SUITE 200
SCOTTSDALE, AZ 85258
T 480 991 3985
F 480 991 3986

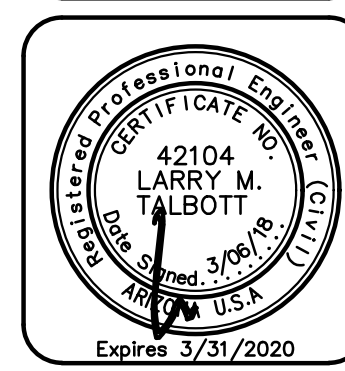

CONCEPTUAL UTILITY PLAN
FOR
ELEVATE
8949 E. GERMANN ROAD
MESA, ARIZONA 85212

CONTACT ARIZONA 811 AT LEAST 2 FULL
WORKING DAYS BEFORE YOU BEGIN EXCAVATION

ARIZONA811
BLUE STAKE, INC.

CALL 811 OR CLICK ARIZONA811.COM

THESE PLANS ARE
NOT APPROVED FOR
CONSTRUCTION
WITHOUT AN
APPROVED SIGNATURE
FROM THE GOVERNING
MUNICIPALITY.


PROJECT NAME:
ELEVATE

HE NO.: LGEC245
SCALE: 1"=40'

SHEET:
C2



P1 - Lace Veil - DE6372
Dunn Edwards

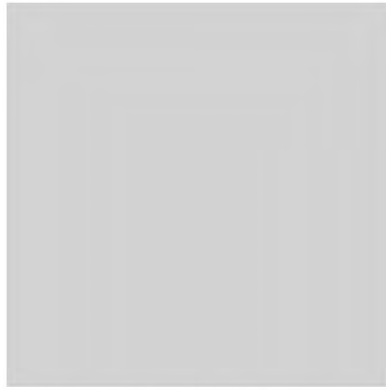


P2 - Silver Spoon - DE6366
Dunn Edwards



P3 - Castlerock - DE6375
Dunn Edwards



P4 - Legendary Grey - DE6369
Dunn Edwards

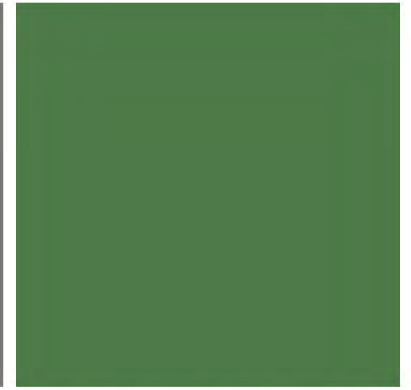

P5 - Paint to match Elevate Logo "Green"
Dunn Edwards



Glass - Blue Reflective



Anodized Aluminum Storefront
Clear (AC-2) - Arcadia



Rendering View




Mesa, Arizona
2018 . 01 . 29

LGE | DESIGNGROUP


COLOR BOARD

THESE DRAWINGS ARE AN INSTRUMENT OF SERVICE AND THE PROPERTY OF LGE DESIGN GROUP AND LGE DESIGN BUILD AND SHALL REMAIN THEIR PROPERTY. THE USE OF THIS DRAWING SHALL BE RESTRICTED TO THE ORIGINAL SITE FOR WHICH IT WAS PREPARED AND PUBLICATION THEREOF IS EXPRESSLY LIMITED TO SUCH.



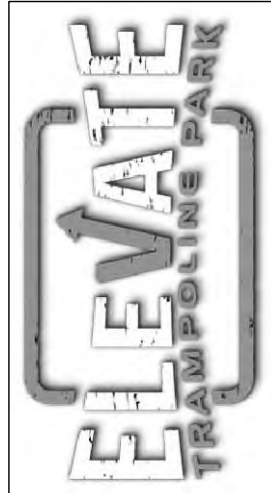

8946 E GERMANN RD
MESA, AZ

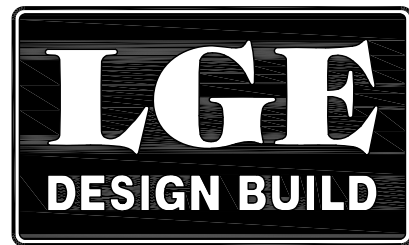


NUMBER	REVISION	DATE

SHEET TITLE:	PHOTOMETRIC SITE PLAN PLAN SOUTH
ISSUE DATE:	01/17/2018
DRAWN BY:	SZ
CHECKED BY:	GHTW
PROJECT No.:	
SHEET:	

PH2


DRB, P&Z SUBMITTAL - 01/29/2018

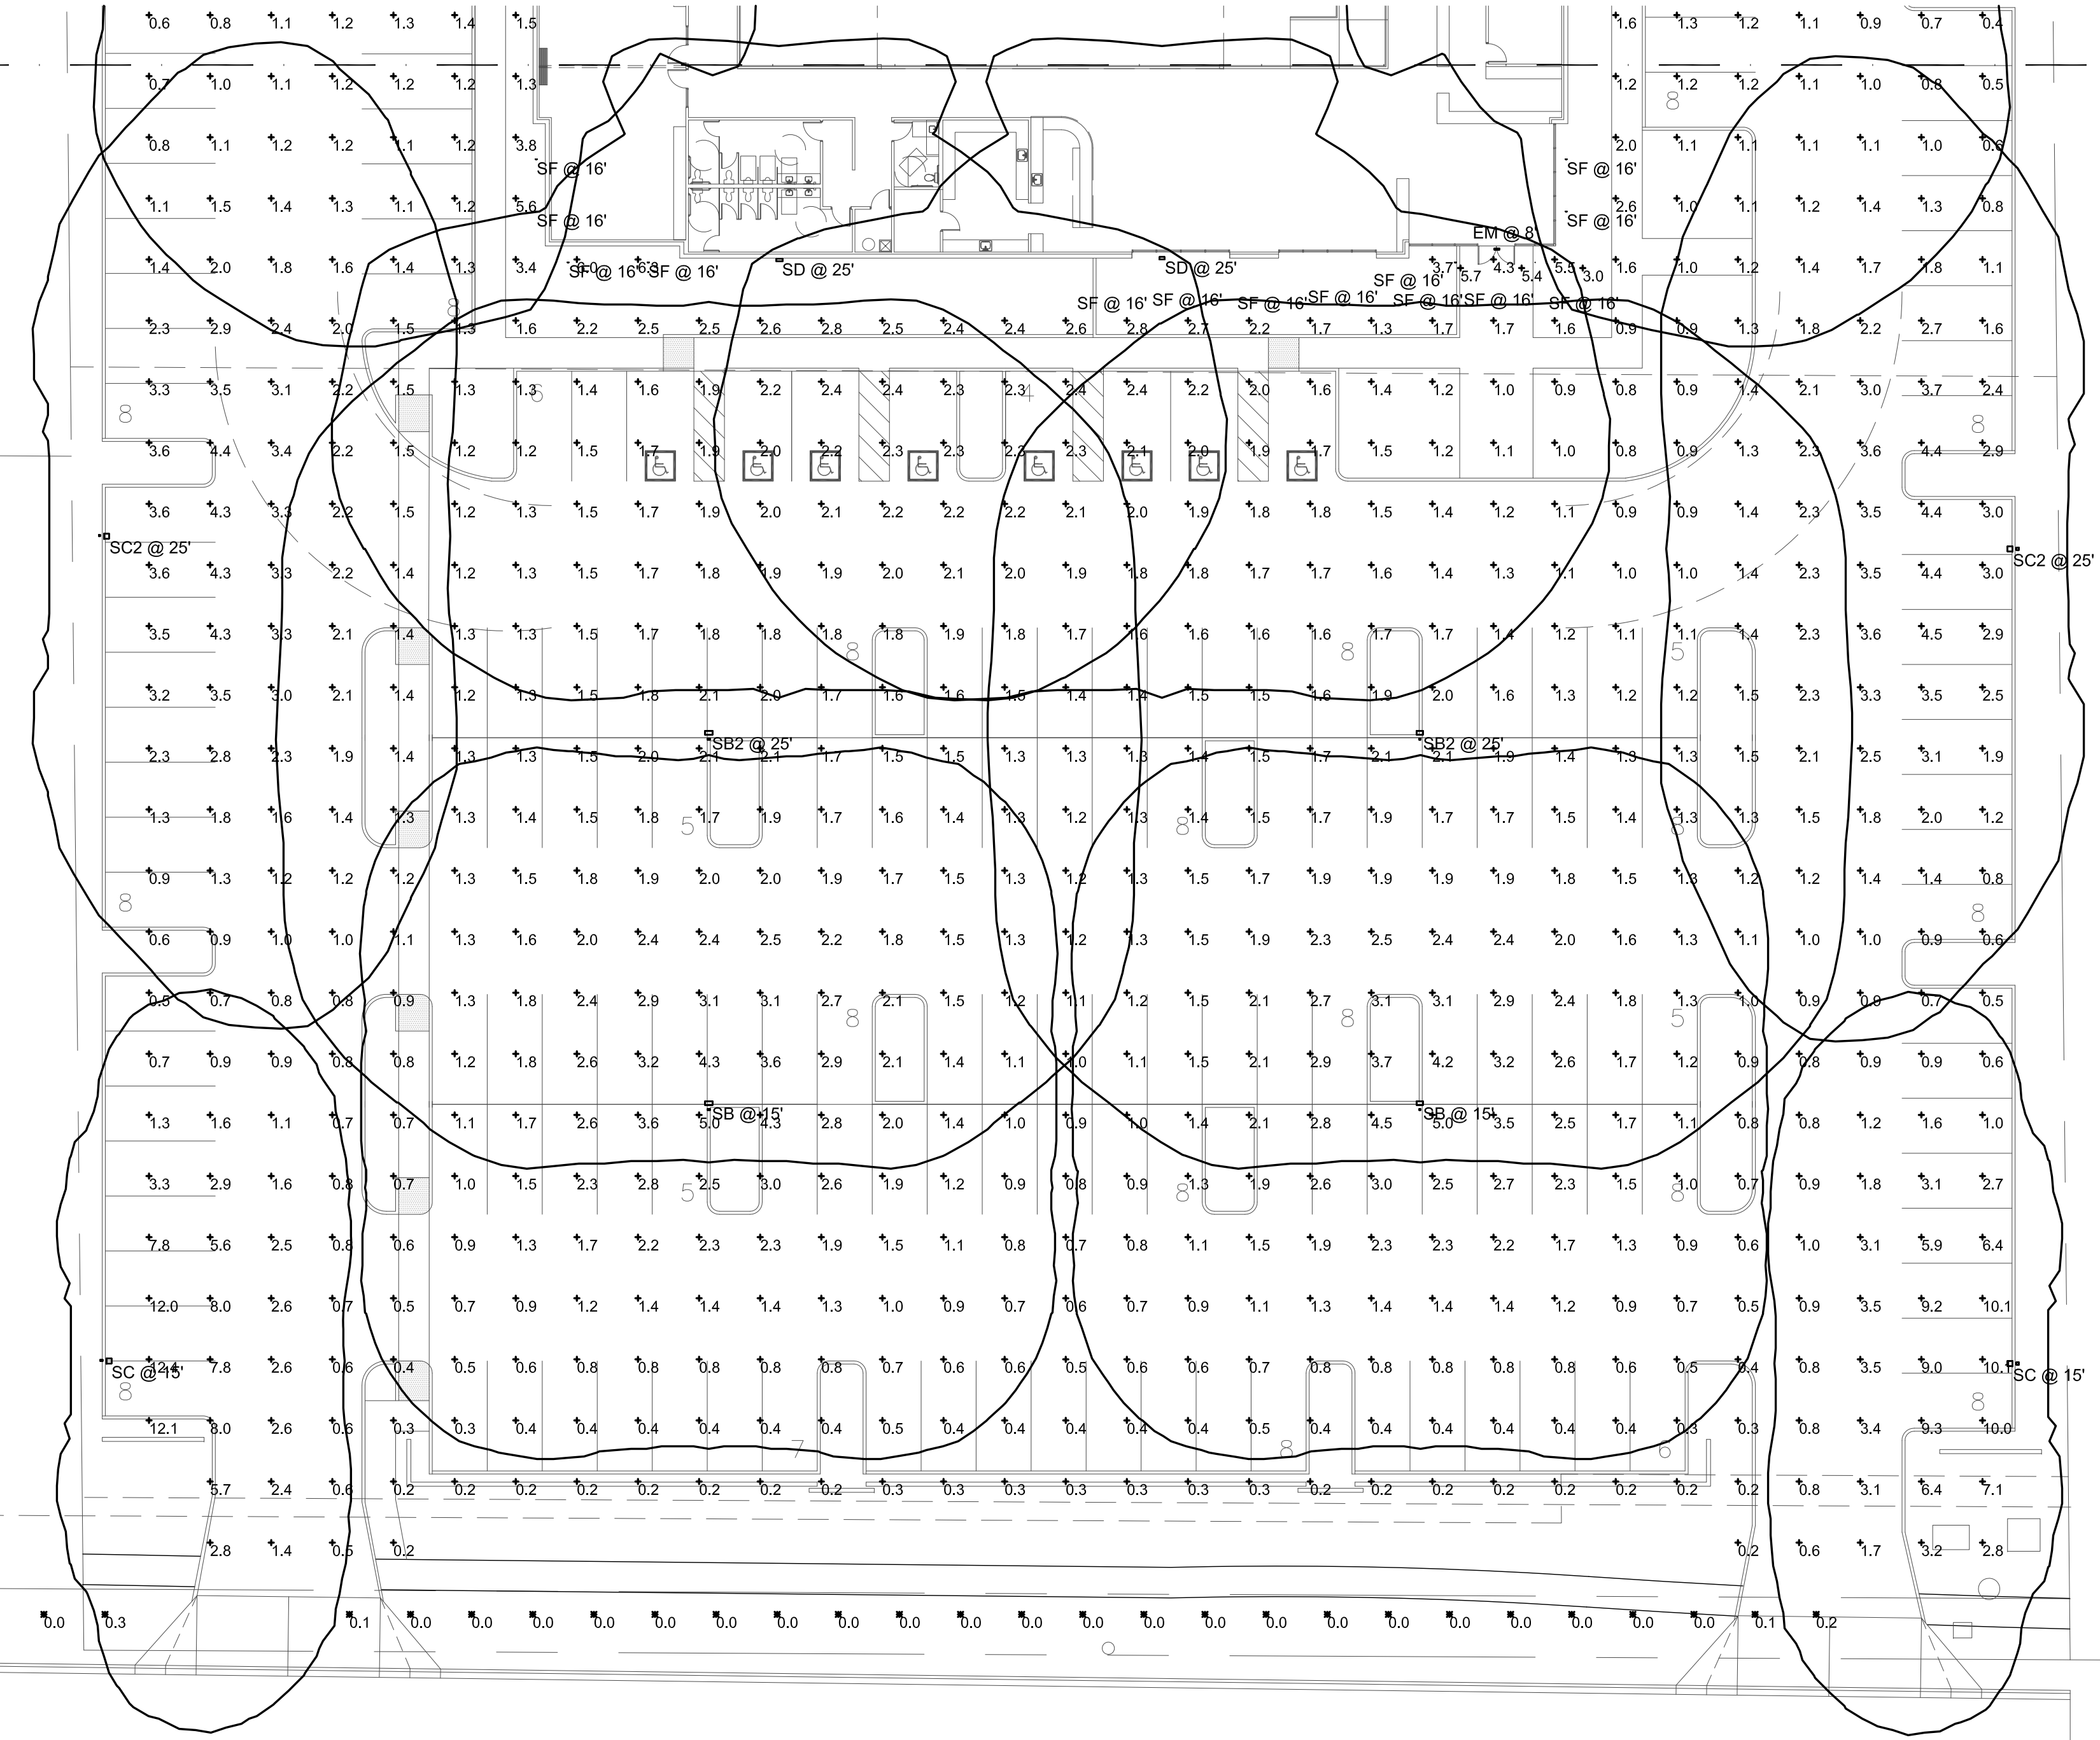

MATCHLINE SHEET PH1
MATCHLINE SHEET PH2


Schedule											
Symbol	Label	Quantity	Manufacturer	Catalog Number	Description	Lamp	Number Lamps	Filename	Lumens Per Lamp	Light Loss Factor	Wattage
	EM	1	EELP	OMEL 10W W EM B	MULLION MOUNT EMERGENCY	LED	1	MUE10X-TJES	494	0	10.7
	EM2	2	Lithonia Lighting	AFN PREM WL	DIE-CAST ARCHITECTURAL EMERGENCY LIGHT WITH CAST ALUMINUM HOUSING, TWO LAMPS, POLYCARBONATE PRISMATIC LENS, AND STANDARD WIDE-THROW OPTICS	TWO 6-WATT FROSTED T3-1/4 WEDGE BASE XENON	2	AFN.las	Absolute	1	12
	SA	1	Lithonia Lighting	DSX0 LED P6 40K T4M MVOLT/ HS/ SSS 22.5' WITH 2.5' BASE	POLE MOUNTED LED 25'	LED	1	DSX0_LED_P6_4 0K_T4M_MVOLT_HS.las	12128	0.91	134
	SB	2	Lithonia Lighting	DSX0 LED P6 40K T5W MVOLT/ SSS 12.5' WITH 2.5' BASE	POLE MOUNTED LED 15'	LED	1	DSX0_LED_P6_4 0K_T5W_MVOLT_HS.las	16466	0.91	134
	SB2	2	Lithonia Lighting	DSX0 LED P6 40K T5W MVOLT/ SSS 22.5' WITH 2.5' BASE	POLE MOUNTED LED 25'	LED	1	DSX0_LED_P6_4 0K_T5W_MVOLT_HS.las	16466	0.91	134
	SC	2	Lithonia Lighting	DSX1 LED P6 40K BLC MVOLT/ SSS 12.5' WITH 2.5' BASE	POLE MOUNTED LED 15'	LED	1	DSX1_LED_P6_4 0K_BLC_MVOLT_HS.las	15608	0.91	163
	SC2	2	Lithonia Lighting	DSX1 LED P6 40K BLC MVOLT/ SSS 22.5' WITH 2.5' BASE	POLE MOUNTED LED 25'	LED	1	DSX1_LED_P6_4 0K_BLC_MVOLT_HS.las	15608	0.91	163
	SD	9	Lithonia Lighting	DSXW2 LED 30C 1000 40K T4M MVOLT	DSXW2 LED WITH 3 LIGHT ENGINES, 30 LEDs, 1000mA DRIVER, 4000K LED, TYPE 4 MEDIUM OPTIC	LED	1	DSXW2_LED_30 C_1000_40K_T4M_MVOLT.las	11129	0.91	109
	SF	14	HK LIGHTING	ZXL-16CM 12V BW HKLED 40 4K	CEILING MOUNTED LOW VOLTAGE FIXTURE	LED	1	ZXL-16-BW-W.las	843	0.91	9.61

Statistics						
Description	Symbol	Avg	Max	Min	Max/Min	Avg/Min
3' PROPERTY LINE	X	0.1 fc	0.3 fc	0.0 fc	N/A	N/A
SITE	+	1.6 fc	12.4 fc	0.1 fc	124.0:1	16.0:1

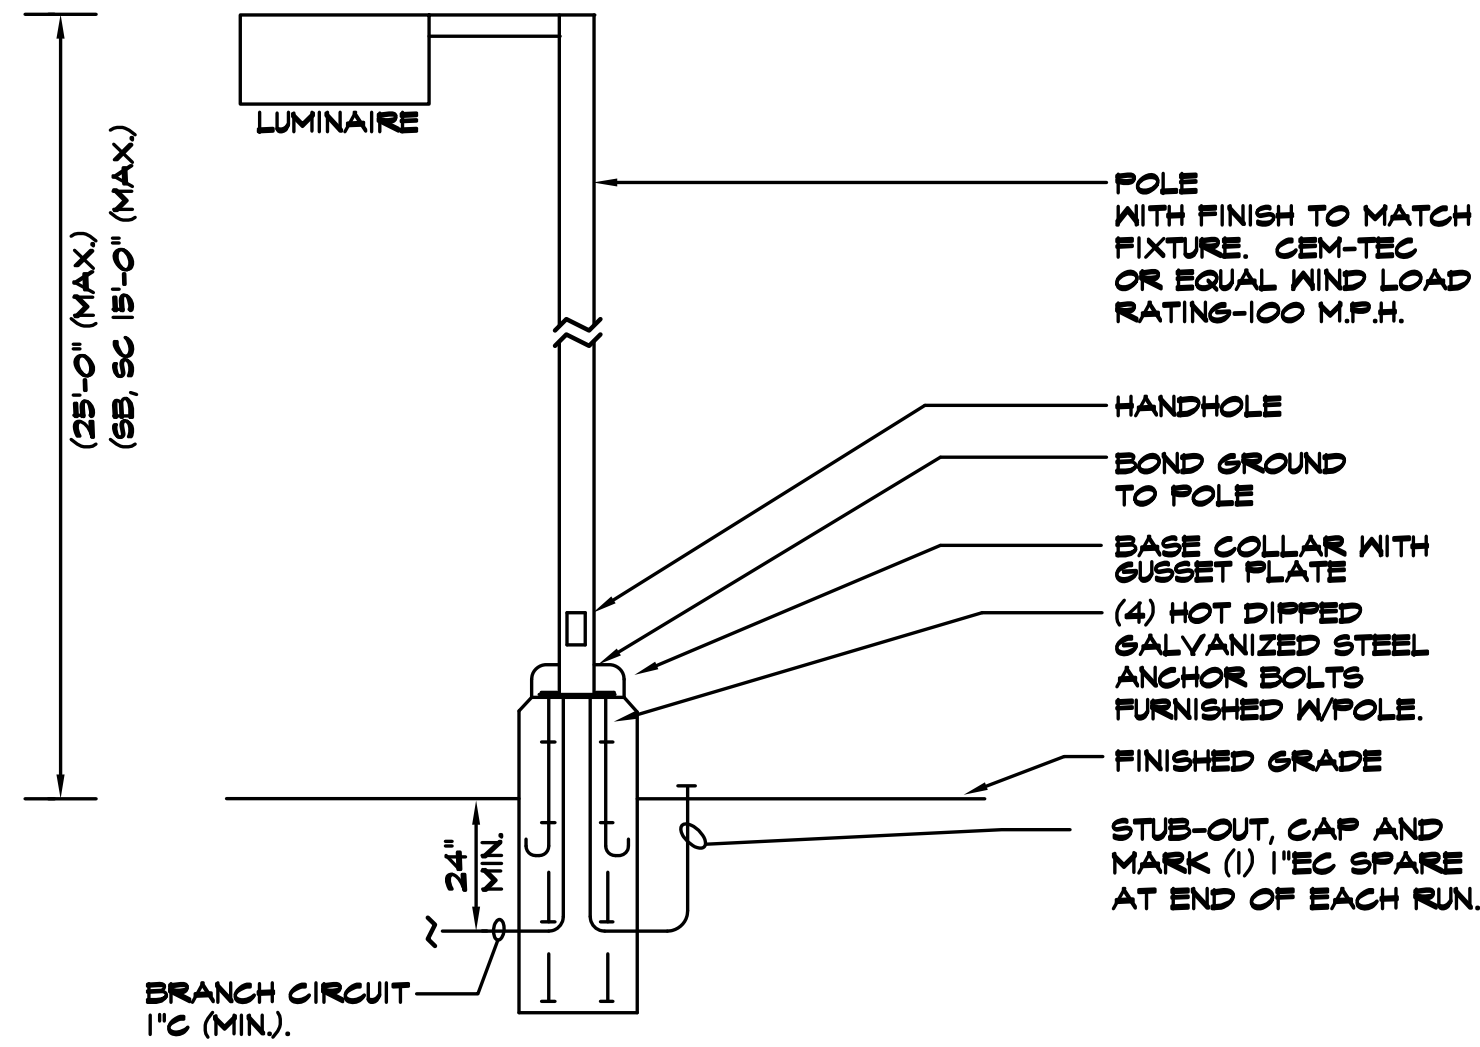


LIGHT FIXTURE 'SA', 'SB', 'SB2', 'SC' & 'SC2' DETAIL
NO SCALE

PHOTOMETRIC SITE PLAN PLAN SOUTH

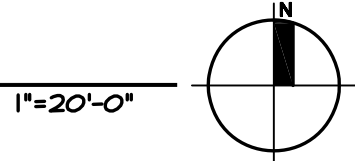

TONY WOO ENGINEERING, INC.
1 W. DEER VALLEY RD.
SUITE 203
PHOENIX, AZ 85027
TEL (602) 279-8092

JOB # 618003
CONTACT: GREG HAMPTON
GREG@TWE.PHXCOXMAIL.COM.

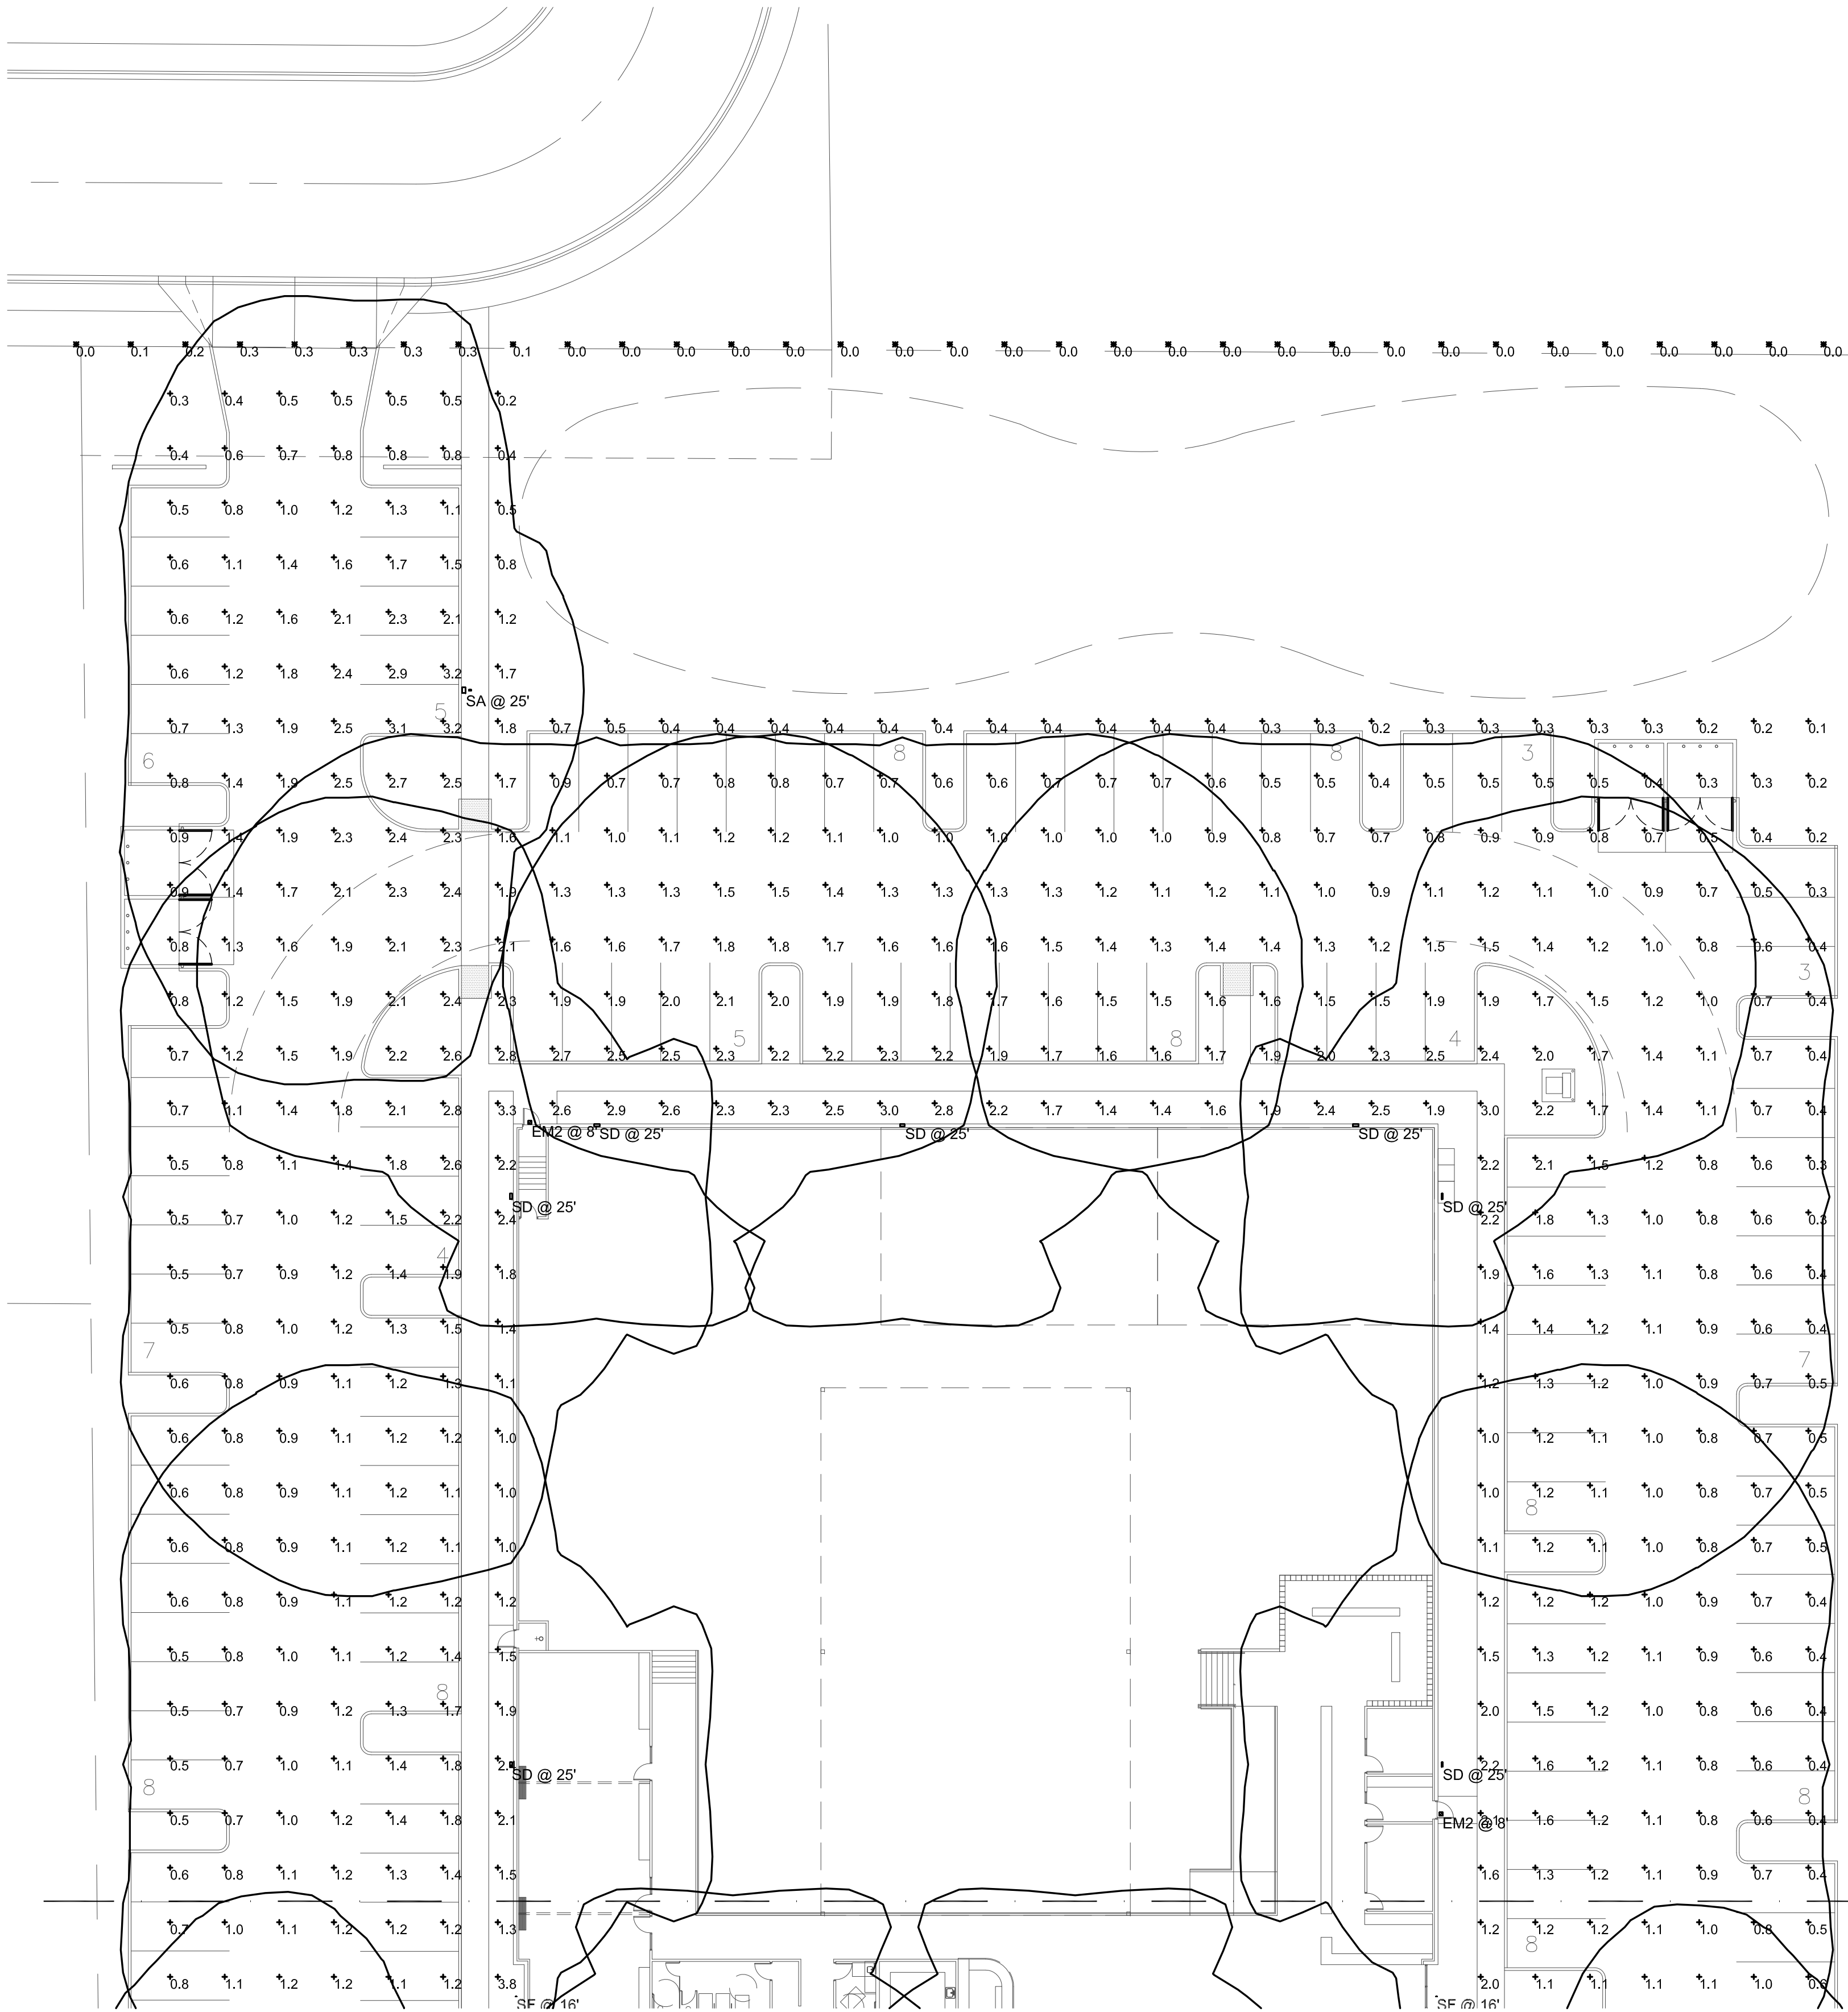


PHOTOMETRIC SITE PLAN PLAN NORTH

Schedule											
Symbol	Label	Quantity	Manufacturer	Catalog Number	Description	Lamp	Number Lamps	Filename	Lumens Per Lamp	Light Loss Factor	Wattage
	EM	1	EELP	OMEL 10W W EM B	MULLION MOUNT EMERGENCY	LED	1	MUE10X-T.IES	494	0	10.7
	EM2	2	Lithonia Lighting	AFN PREM WL	DIE-CAST ARCHITECTURAL EMERGENCY LIGHT WITH CAST ALUMINUM HOUSING, TWO LAMPS, POLYCARBONATE PRISMATIC LENS, AND STANDARD WIDE-THROW OPTICS	TWO 6-WATT FROSTED T3-1/4 WEDGE BASE XENON	2	AFN.ies	Absolute	1	12
	SA	1	Lithonia Lighting	DSX0 LED P6 40K T4M MVOLT/HS/SSS 22.5' WITH 2.5' BASE	POLE MOUNTED LED 25'	LED	1	DSX0_LED_P6_40K_T4M_MVOLT_HS.ies	12128	0.91	134
	SB	2	Lithonia Lighting	DSX0 LED P6 40K T5W MVOLT/SSS 12.5' WITH 2.5' BASE	POLE MOUNTED LED 15'	LED	1	DSX0_LED_P6_40K_T5W_MVOLT.ies	16466	0.91	134
	SB2	2	Lithonia Lighting	DSX0 LED P6 40K T5W MVOLT/SSS 22.5' WITH 2.5' BASE	POLE MOUNTED LED 25'	LED	1	DSX0_LED_P6_40K_T5W_MVOLT.ies	16466	0.91	134
	SC	2	Lithonia Lighting	DSX1 LED P6 40K BLC MVOLT/SSS 12.5' WITH 2.5' BASE	POLE MOUNTED LED 15'	LED	1	DSX1_LED_P6_40K_BLC_MVOLT.ies	15608	0.91	163
	SC2	2	Lithonia Lighting	DSX1 LED P6 40K BLC MVOLT/SSS 22.5' WITH 2.5' BASE	POLE MOUNTED LED 25'	LED	1	DSX1_LED_P6_40K_BLC_MVOLT.ies	15608	0.91	163
	SD	9	Lithonia Lighting	DSXW2 LED 30C 1000 40K T4M MVOLT	DSXW2 LED WITH 3 LIGHT ENGINES, 30 LED's, 1000mA DRIVER, 4000K LED, TYPE 4 MEDIUM OPTIC	LED	1	DSXW2_LED_30C_1000_40K_T4M_MVOLT.ies	11129	0.91	109
	SF	14	HK LIGHTING	ZXL-16CM 12V 8W HKLED 40 4K	CEILING MOUNTED LOW VOLTAGE FIXTURE	LED	1	ZXL-16-8W-W.IES	843	0.91	9.61


Statistics						
Description	Symbol	Avg	Max	Min	Max/Min	Avg/Min
3' PROPERTY LINE	✕	0.1 fc	0.3 fc	0.0 fc	N/A	N/A
SITE	+	1.6 fc	12.4 fc	0.1 fc	124.0:1	16.0:1

MATCHLINE SHEET PH1
MATCHLINE SHEET PH2

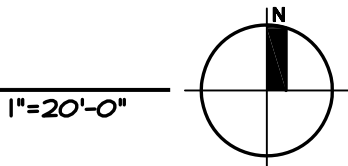


TONY WOO ENGINEERING, INC.
1 W. DEER VALLEY RD.
SUITE 203
PHOENIX, AZ 85027
TEL (602) 279-8092

JOB # 618003
CONTACT: GREG HAMPTON
GREG@TWE.PHXCOXMAIL.COM.

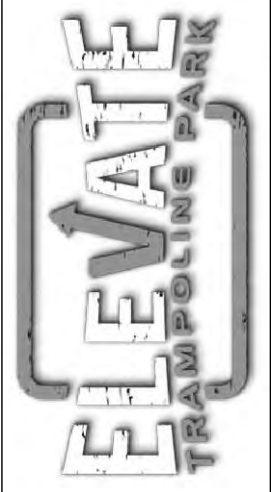

8946 E GERMANN RD
MESA, AZ

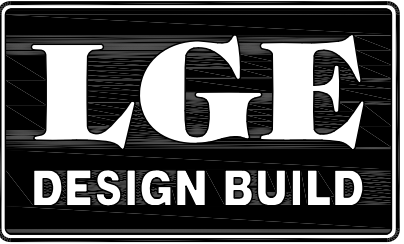

NUMBER	REVISION	DATE

SHEET TITLE:
PHOTOMETRIC SITE PLAN PLAN NORTH
ISSUE DATE: 01/17/2018
DRAWN BY: SZ
CHECKED BY: GH/TW
PROJECT No.:
SHEET:

PH1

DRB, P&Z SUBMITTAL - 01/29/2018

