


1 | 2 | 3 | 4 | 5 | 6

EXTERIOR MATERIAL LEGEND

- 1 TILE - EMSER TILE, EXPANSE
COLOR: ISLA NATURAL
TEXTURE: UNPOLISHED
- 2 STUCCO - DRYVIT
COLOR: SW 7551 GREEK VILLA
TEXTURE: SANDBLAST FINE
- 3 STUCCO CORNICE TRIM
COLOR: SW 7028 GRIFFIN
TEXTURE: SANDBLAST FINE
- 4 STAINED WOOD BEAM ENDS
COLOR: STAINED TO MATCH ARCHITECT'S SAMPLE
- 5 ROOF - CLAY TILES (BARTILE ROOFING)
SIERRA MISSION STYLE
COLOR: MIX OF #73 AND #514 WITH BLACK SMOKING
- 6 STEEL RAILINGS & WINDOW FRAMES
COLOR: BLACK ANODIZED ALUMINUM

MARK	ISSUE DESCRIPTION	ISS. DATE	REV. DATE
D			

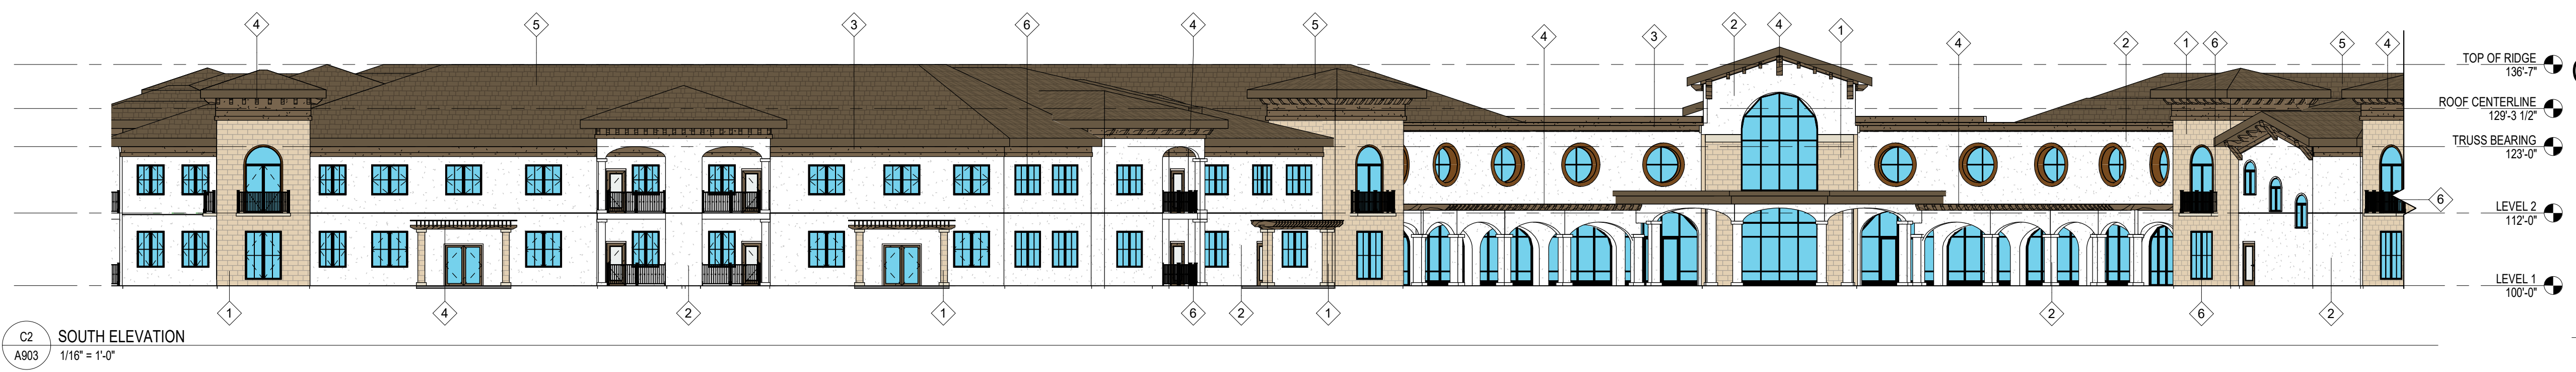

C2 SOUTH ELEVATION
A903 1/16" = 1'-0"



B3 SOUTH EAST ELEVATION
A903 1/16" = 1'-0"



A4 EAST ELEVATION
A903 1/16" = 1'-0"

THREE FOUNTAINS SENIOR LIVING
1810 S. Crismon Road
Mesa, AZ 85209

B

BWA
ARCHITECTS
T 801.438.9500
F 801.438.9501
3115 EAST LION LANE, #200
HOLLADAY, UTAH 84121
BEECHERWALKER.COM

PROJECT NUMBER	435.1801
DWN BY	CHKD BY
Author	Checker

A SCHEMATIC

EXTERIOR ELEVATIONS

DRAWING NUMBER

A903

1 | 2 | 3 | 4 | 5 | 6

PRINTED AT 8/31/2018 2:08:37 PM
C:\Users\rsorenson\Documents\Mesa Assisted Living V18_sorenson.rvt

This drawing, as an instrument of professional service, is the property of BEECHER, WALKER & ASSOCIATES, L.L.C. and shall not be used, in whole or part, for any other project without the written permission of an authorized representative of BEECHER, WALKER & ASSOCIATES, L.L.C. Copyright © 2018 by BEECHER, WALKER & ASSOCIATES, L.L.C.

EXTERIOR MATERIAL LEGEND

- 1 TILE - EMSER TILE, EXPANSE
COLOR: ISLA NATURAL
TEXTURE: UNPOLISHED
- 2 STUCCO - DRYVIT
COLOR: SW 7551 GREEK VILLA
TEXTURE: SANDBLAST FINE
- 3 STUCCO CORNICE TRIM
COLOR: SW 7026 GRIFFIN
TEXTURE: SANDBLAST FINE
- 4 STAINED WOOD BEAM ENDS
COLOR: STAINED TO MATCH ARCHITECT'S SAMPLE
- 5 ROOF - CLAY TILES (BARTLE ROOFING)
SIERRA MISSION STYLE
COLOR: MIX OF #73 AND #514 WITH BLACK SMOKING
- 6 STEEL RAILINGS & WINDOW FRAMES
COLOR: BLACK ANODIZED ALUMINUM

MARK	ISSUE DESCRIPTION	ISS. DATE	REV. DATE



C2 NORTH ELEVATION - A
A904 1/16" = 1'-0"



B3 NORTH ELEVATION - B
A904 1/16" = 1'-0"



A1 WEST ELEVATION
A904 1/16" = 1'-0"

THREE FOUNTAINS SENIOR LIVING
1810 S. Crismon Road
Mesa, AZ 85209



BWA
ARCHITECTS

T 801.438.9500
F 801.438.9501
3115 EAST LION LANE, #200
HOLLADAY, UTAH 84121
BEECHERWALKER.COM

PROJECT NUMBER
435.1801

DWN BY Author
CHKD BY Checker

SCHEMATIC

EXTERIOR ELEVATIONS

DRAWING NUMBER

A904

This drawing, as an instrument of professional service, is the property of BEECHER WALKER ARCHITECTS, L.L.C. and shall not be used, in whole or part, for any other project without the written permission of an authorized representative of BEECHER WALKER ARCHITECTS, L.L.C. Unauthorised use will be prosecuted to the fullest extent of the law. Copyright © 2018 by BEECHER WALKER ARCHITECTS, L.L.C.

C:\Users\rsorense\Documents\Mesa Assisted Living V18_sorense.rvt

PRINTED AT 8/31/2018 2:08:50 PM



MARK	ISSUE DESCRIPTION	ISS. DATE	#	REV. DESCRIPTION	REV. DATE

C

THREE FOUNTAINS SENIOR LIVING

1810 S. Crismon Road
Mesa, AZ 85209

B



T 801.438.9500
F 801.438.9501
3115 EAST LION LANE, #200
HOLLADAY, UTAH 84121
BEECHERWALKER.COM

PROJECT NUMBER
435.1801

DWN BY Author CHKD BY Checker

A SCHEMATIC

RENDERING

DRAWING NUMBER

A905

A1 MAIN LOBBY ENTRANCE
A905 NOT TO SCALE

C:\Users\jrcorrens\Documents\Mesa Assisted Living V18_correns.rvt
A

PRINTED AT 8/31/2018 2:08:51 PM

This drawing, as an instrument of professional service, is the property of BEECHER, WALKER & ASSOCIATES, L.L.C. and shall not be used, in whole or part, for any other project without the written permission of an authorized representative of BEECHER, WALKER & ASSOCIATES, L.L.C. Unauthorized use will be prosecuted to the fullest extent of the law. Copyright © 2018 by BEECHER, WALKER & ASSOCIATES, L.L.C.

1 2 3 4 5 6



A1 MC ENTRANCE
A906 NOT TO SCALE

MARK	ISSUE DESCRIPTION	ISS. DATE	REV. DATE

C
THREE FOUNTAINS SENIOR LIVING
 1810 S. Crismon Road
 Mesa, AZ 85209

BWA
 ARCHITECTS
 T 801.438.9500
 F 801.438.9501
 3115 EAST LION LANE, #200
 HOLLADAY, UTAH 84121
 BEECHERWALKER.COM

PROJECT NUMBER
 435.1801
 DWN BY Author CHKD BY Checker
 SCHEMATIC



MC ENTRANCE
 DRAWING NUMBER
A906

1 2 3 4 5 6

C:\Users\sparsensm\Documents\Mesa Assisted Living V18_sourcensm.rvt
 PRINTED AT 8/31/2018 2:09:42 PM
 This drawing, as an instrument of professional service, is the property of BEECHER, WALKER & ASSOCIATES, L.L.C. and shall not be used, in whole or part, for any other project without the written permission of an authorized representative of BEECHER, WALKER & ASSOCIATES, L.L.C. Drawings are to be presented to the client in the form of a hard copy. Copyright © 2018 by BEECHER, WALKER & ASSOCIATES, L.L.C.

1 | 2 | 3 | 4 | 5 | 6


MARK	ISSUE DESCRIPTION	ISS. DATE	REV. DESCRIPTION	REV. DATE

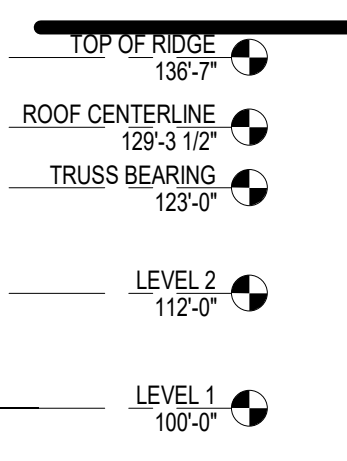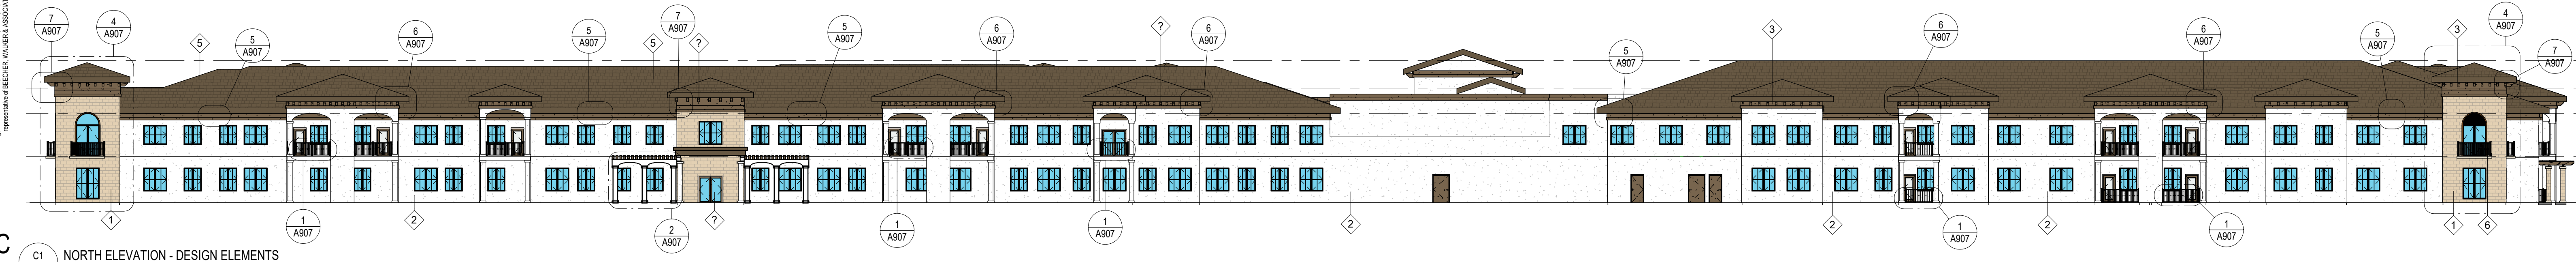

C1 NORTH ELEVATION - DESIGN ELEMENTS
A908 1" = 20'-0"

C
THREE FOUNTAINS SENIOR LIVING
1810 S. Crismon Road
Mesa, AZ 85209


B

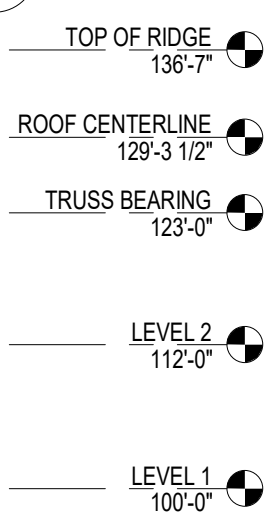

B3 EAST ELEVATION - DESIGN ELEMENTS
A908 1/16" = 1'-0"

B

A

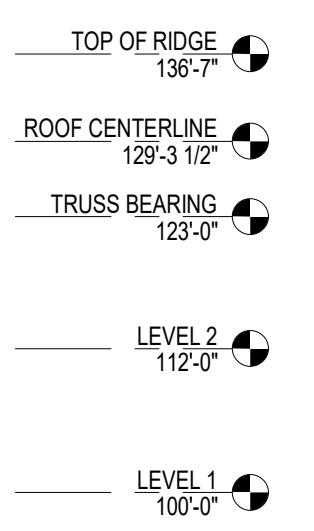

A3 SOUTH EAST ELEVATION - DESIGN ELEMENTS
A908 1/16" = 1'-0"



PROJECT NUMBER
435.1801

DWN BY: Author
CHKD BY: Checker

SCHEMATIC

EXTERIOR ELEVATIONS - DESIGN ELEMENTS

DRAWING NUMBER

A908

1 | 2 | 3 | 4 | 5 | 6

C:\Users\rsorense\Documents\Mesa Assisted Living V18_sorense.rvt
 PRINTED AT: 8/31/2018 2:10:10 PM




C4 INTERIOR COURTYARD PRECEDENT
12" = 1'-0"

MARK	ISSUE DESCRIPTION	ISS. DATE	REV. DESCRIPTION	REV. DATE


This drawing, as an instrument of professional service, is the property of BEECHER, WALKER & ASSOCIATES, L.L.C. and shall not be used, in whole or part, for any other project without the written permission of an authorized representative of BEECHER, WALKER & ASSOCIATES, L.L.C. Downloaded on 08/31/2018 2:10:16 PM.

C

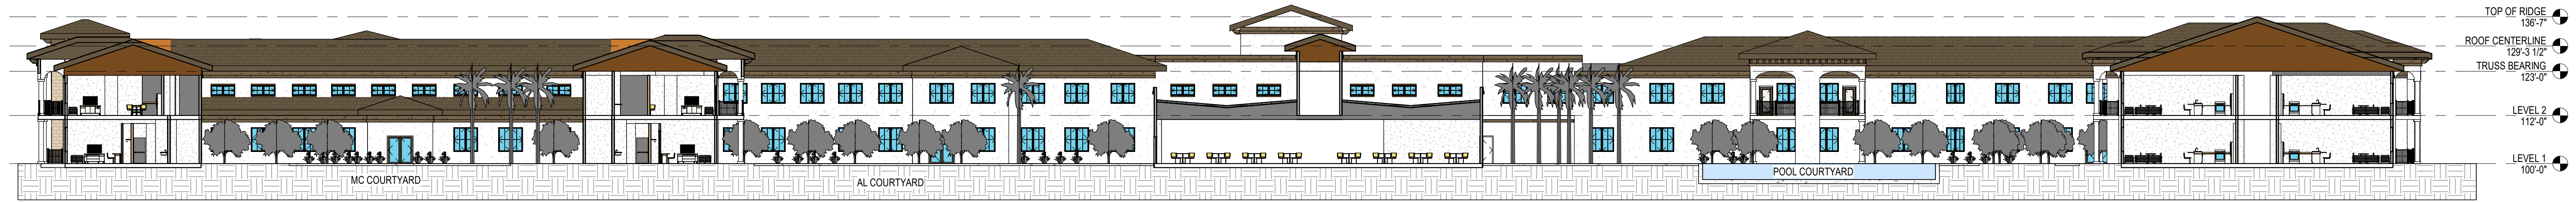

B1 BUILDING SECTION THROUGH NORTH COURTYARDS
A909 1" = 20'-0"


B

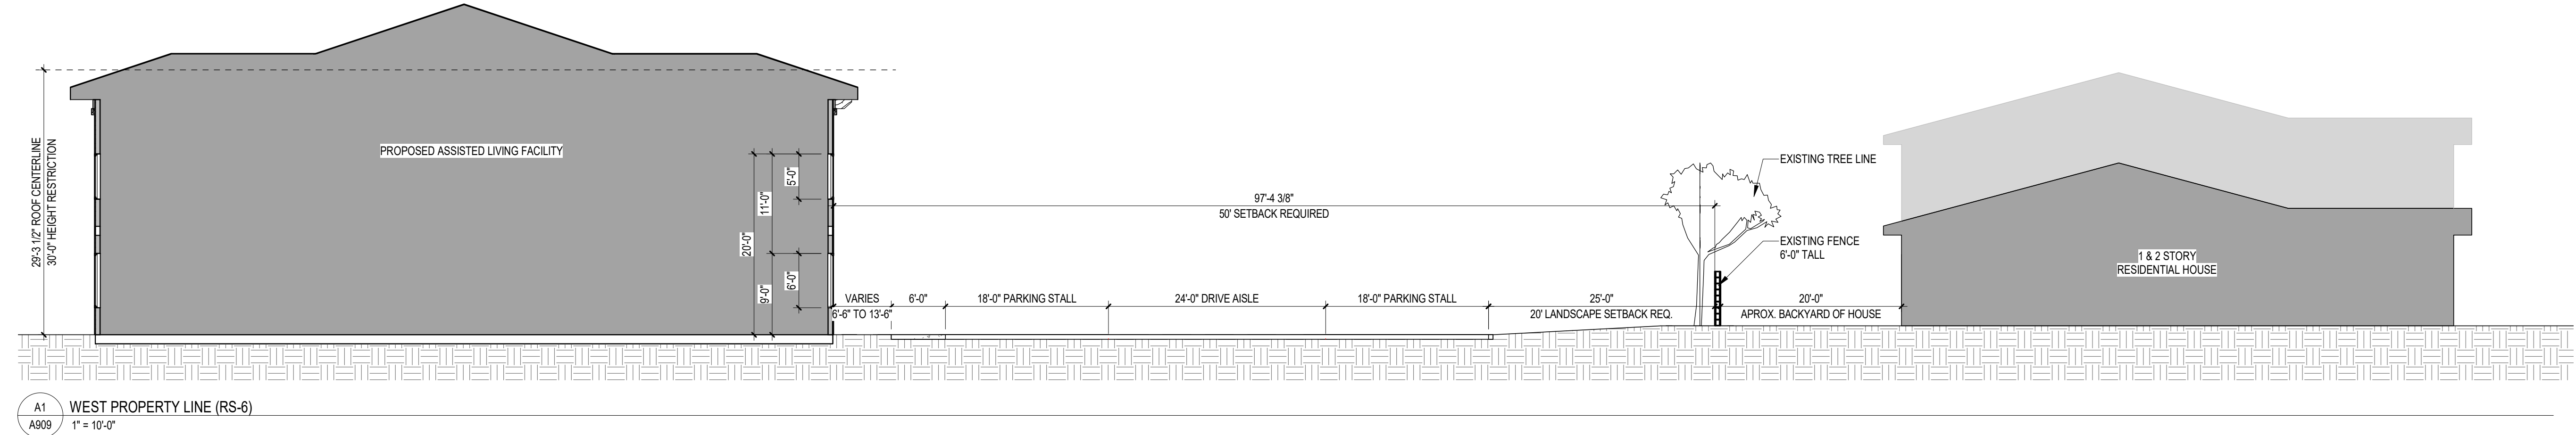

THREE FOUNTAINS SENIOR LIVING
1810 S. Crismon Road
Mesa, AZ 85209

B

A

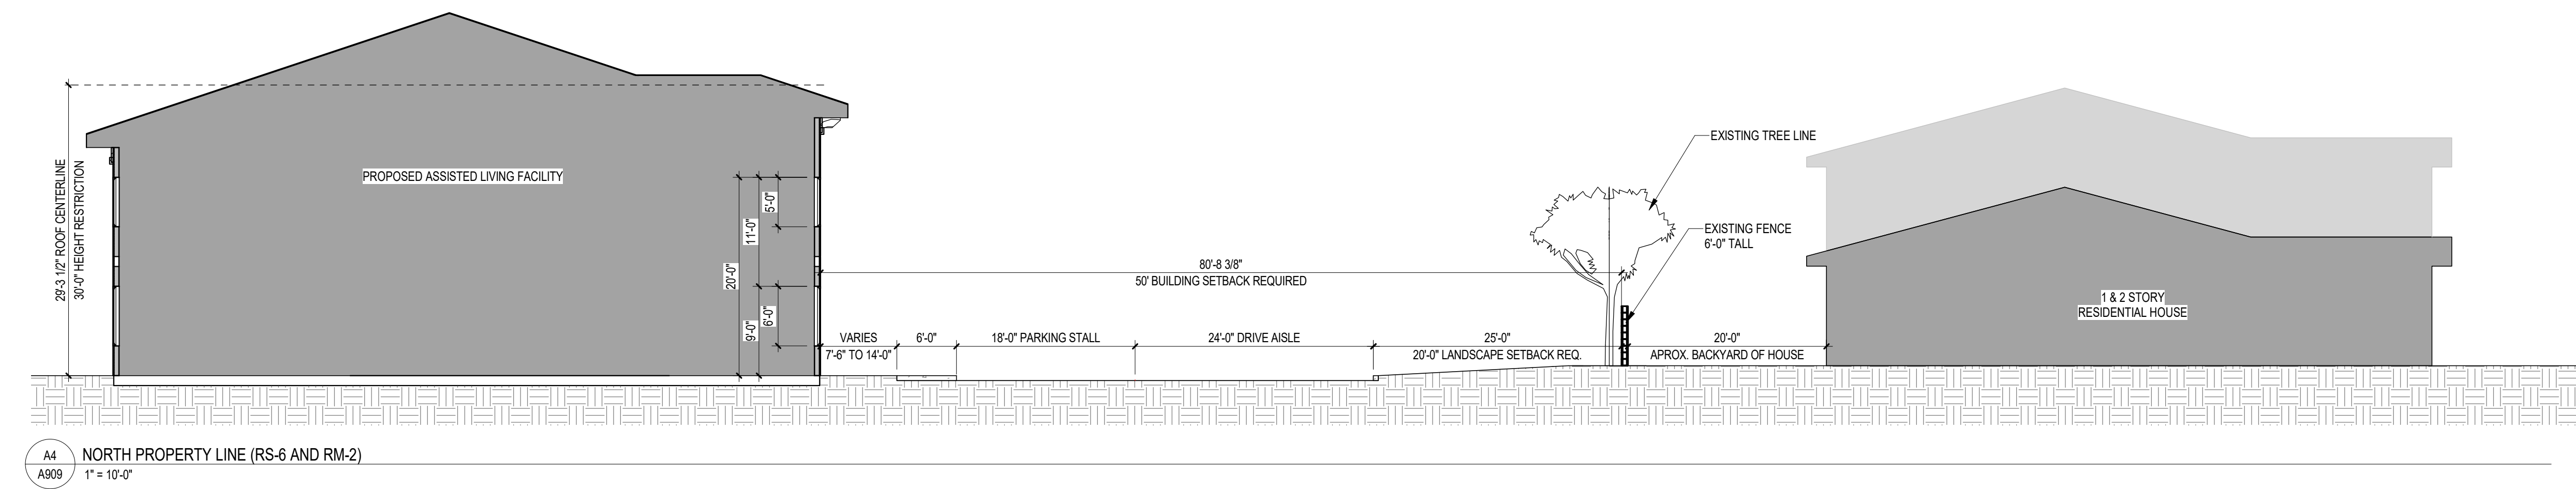

BWA
ARCHITECTS

T 801.438.9500
F 801.438.9501

3115 EAST LION LANE, #200
HOLLADAY, UTAH 84121
BEECHERWALKER.COM

PROJECT NUMBER	435.1801
DWN BY	CHKD BY
Author	Checker
SCHEMATIC	

BUILDING SECTIONS
DRAWING NUMBER
A909

PRINTED AT 8/31/2018 2:10:16 PM
C:\Users\rsorensm\Desktop\Mesa Assisted Living V18_sorensmen.rvt