



EAST ELEVATION

SCALE: 1/16" = 1'-0"

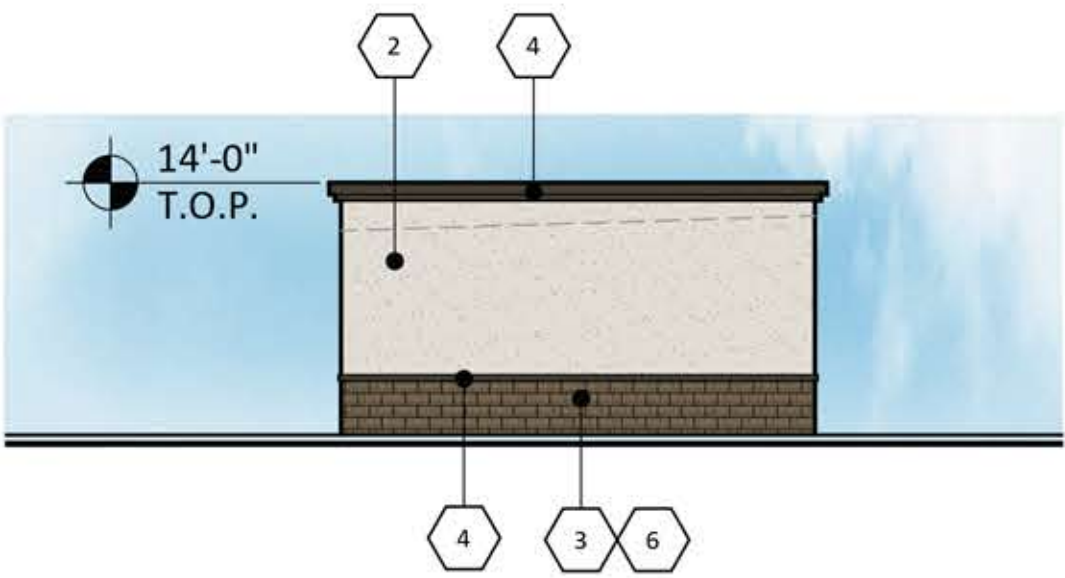

NORTH ELEVATION


SCALE: 3/32" = 1'-0"

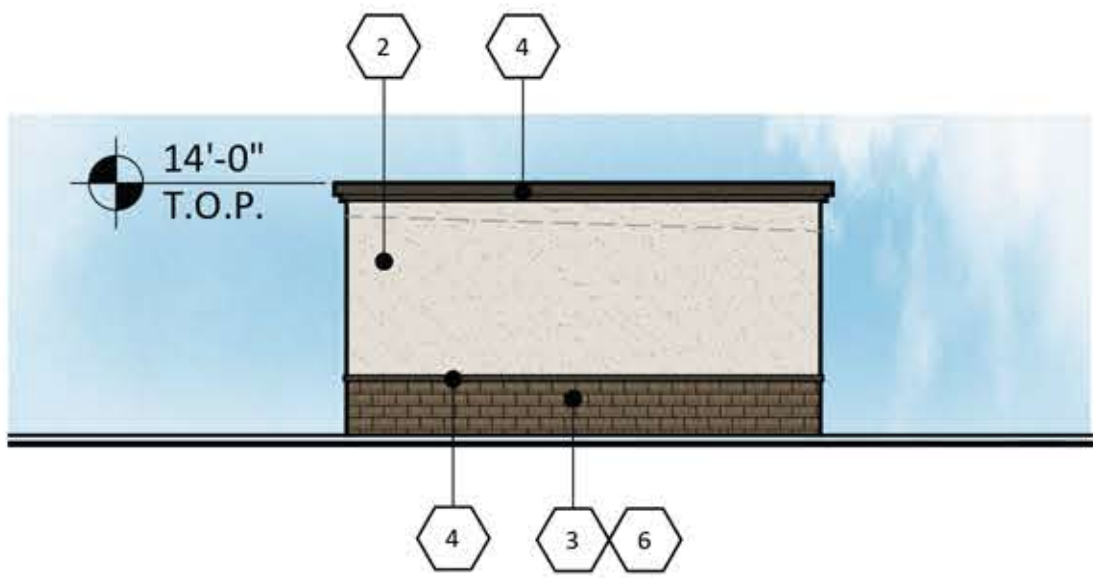

SOUTH ELEVATION

SCALE: 3/32" = 1'-0"

MATERIALS	
1	STUCCO FINE FINISH SHERWIN WILLIAMS SW7032 WARM STONE
2	STUCCO FINE FINISH SHERWIN WILLIAMS SW7035 AESTHETIC WHITE
3	SUPERLITE BLOCK SMOOTH FACE COCOA BROWN
4	PARAPET/TRIM SHERWIN WILLIAMS SW7034 STATUS BRONZE
5	JANUS INTERNATIONAL ROLL-UP DOOR CEDAR RED
6	CUSTOM BUILDING PRODUCTS GROUT SOLUTIONS #59 SADDLE BROWN

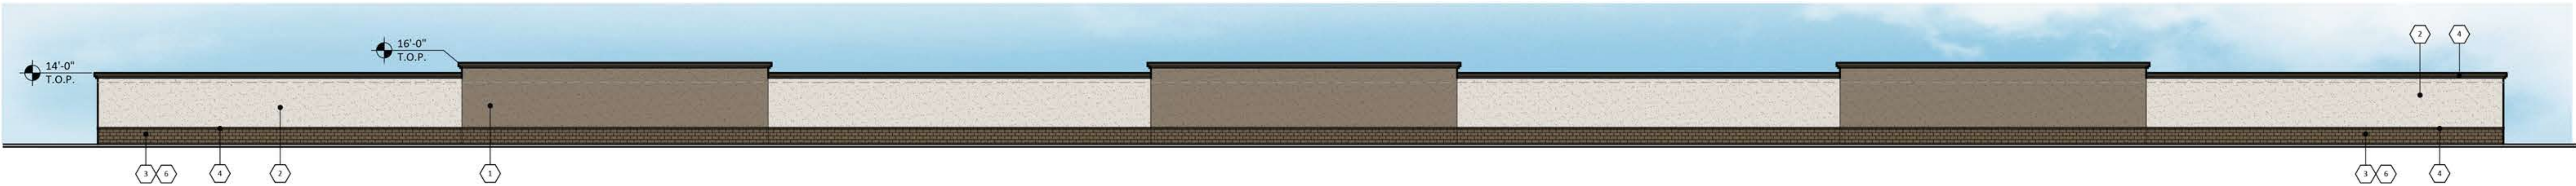

WEST ELEVATION

SCALE: 1/16" = 1'-0"

PROPOSED SELF-STORAGE
SWC BROWN ROAD AND ELLSWORTH ROAD
MESA, ARIZONA
DATE: 03-01-2017 (PRELIMINARY)




© 2016 RKAA
ARCHITECTS, INC. ALL
RIGHTS RESERVED.
THIS DRAWING IS AN
INSTRUMENT OF
SERVICE. IT IS THE
PROPERTY OF RKAA
ARCHITECTS, INC. AND
MAY NOT BE
DUPLICATED, USED OR
DISCLOSED WITHOUT
WRITTEN PERMISSION
OF THE ARCHITECT.

EL-2
#16222.50



PRELIMINARY G&D AND
UTIL PLAN
N. ELLSWORTH RD

A PORTION OF THE NORTHEAST QUARTER OF SECTION
16, TOWNSHIP 1 NORTH, RANGE 7 EAST OF THE GILA
AND SALT RIVER BASE AND MERIDIAN, MARICOPA
COUNTY, ARIZONA.

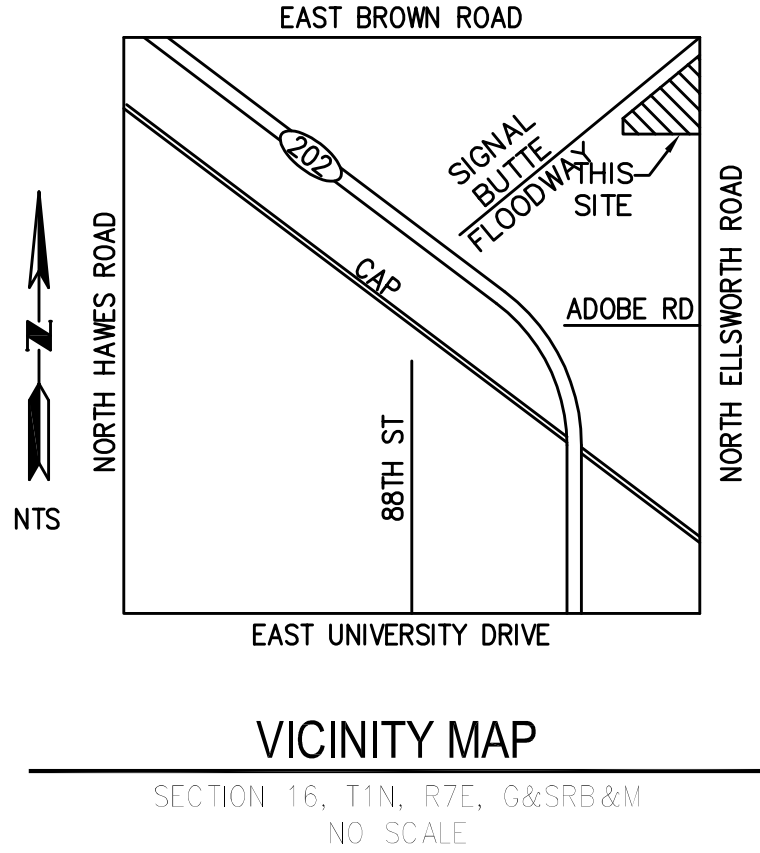

NARRATIVE:
PROJECT IS THE DEVELOPMENT OF TWO STORAGE BUILDINGS WITH SITEWORK AND UTILITIES.

SITE WILL PROVIDE THE 100 YEAR 2 HOUR VOLUME FOR ONSITE AREAS.

OFFSITE FLOWS IN ELLSWORTH ARE UNCHANGED BY THIS PROJECT.


SITE IS LOCATED IN FEMA ZONE X SHADED, PANEL 04013C2295L.

BENCHMARK
A BRASS TAG ON THE TOP OF CURB ON THE NE CORNER OF, BROWN & ELLSWORTH, ELEV. 1633.89, NAVD 88, FROM CITY OF MESA


BASIS OF BEARINGS
THE NORTH LINE OF SECTION 16, TOWNSHIP 1 NORTH, RANGE 7 EAST, FROM THE NE CORNER OF SECTION 16, THAT IS A BRASS CAP IN HAND HOLE AT ELLSWORTH & BROWN, N.89°53'29", 5,290.19' TO A BRASS CAP IN HAND HOLE ON THE EAST SIDE OF THE OVERPASS OF BROWN RD. AT THE LOOP 202.

KEYED NOTES

- NEW MESA M-42 DRIVEWAY
- NEW 6" PUBLIC SIDEWALK
- NEW ONSITE RETAINING WALL
- NEW ONSITE SURFACE BASIN
- NEW 18" STORM DRAIN
- NEW 3" VALLEY GUTTER
- BUILDING TALL STEM
- BUILDING EXTERIOR WALL RETAINING / WATERPROOFING TO ELEVATION SHOWN
- NEW SECURITY FENCING
- STOP SIGN WITH R3-2 (NO LEFT TURN) SIGN BELOW
- ADD R3-2 (NO LEFT TURN) BELOW EXISTING NO U TURN SIGN IN MEDIAN.
- RELOCATE BIKE LANE SIGN
- 24" STORM DRAIN - CONNECT TO EXSTING
- NEW 8" PUBLIC WATER
- NEW PUBLIC FH

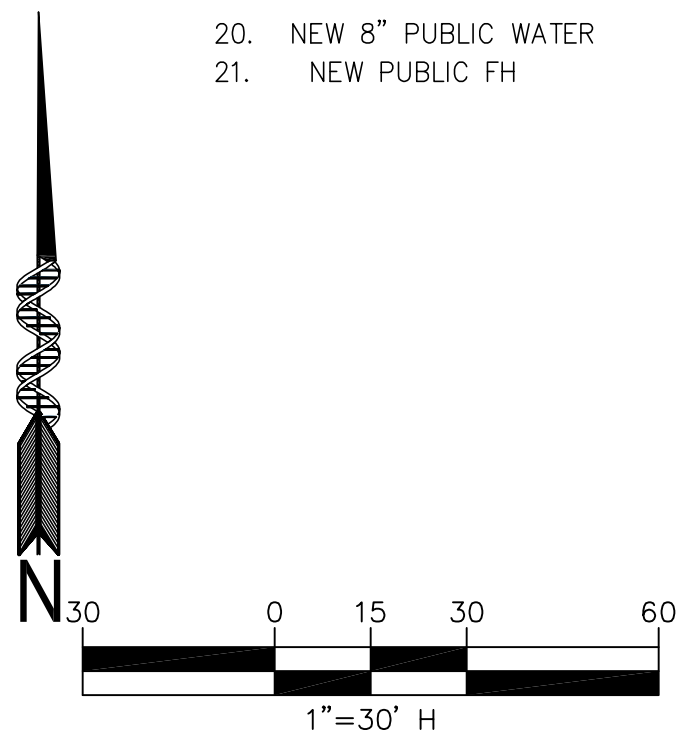


CLIENT:
LAACO, LTD
500 South Grand Ave
Suite 1300
Los Angeles, CA. 90071-2623
John.Hathaway@laaco.net
contact: Mr. John Hathaway

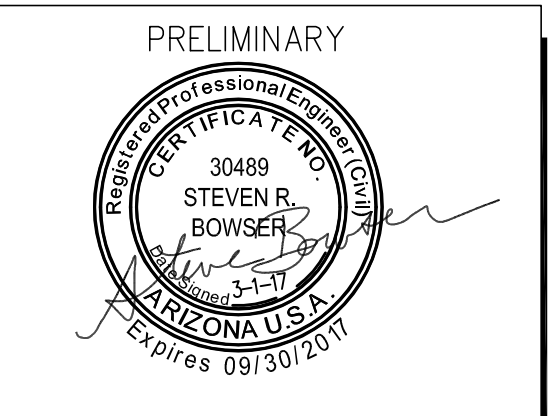

Helix Engineering, LLC
Engineering / Surveying / Consulting
3240 E Union Hills
Suite 112
Phoenix AZ 85050
602-788-2616
www.hxeng.com

THIS DRAWING IS COPYRIGHTED AND IS THE SOLE PROPERTY OF THE OWNER. IT IS PRODUCED SOLELY FOR USE BY THE OWNER AND ITS AFFILIATES. REPRODUCTION OR USE OF THIS DRAWING AND/OR THE INFORMATION CONTAINED IN IT IS FORBIDDEN WITHOUT THE WRITTEN PERMISSION OF THE OWNER.

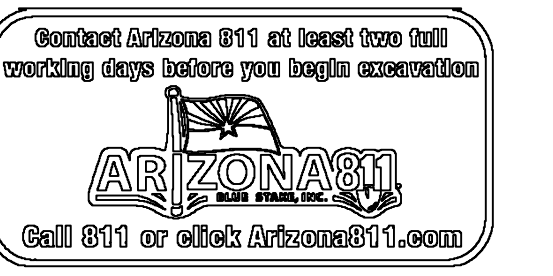

RELEASE	
DATE	
1-5-17	PRELIM GD
2-24-17	REV GD
2-27-17	REV GD
3-1-17	REV GD

REVISIONS	
NO.	DATE
1	
2	
3	

PROJECT NAME
Storage West

SITE ADDRESS
**N. Ellsworth Rd
Mesa, AZ**

PROJECT AREA

HELIX JOB NUMBER
295

IN HOUSE
DRAWN BY: HYE
CHECKED BY: SB

SHEET TITLE
PRELIM GD / UTIL PLAN

SHEET
GD-1

PAGE
1 OF 1


PLOT SCALE: 1:1 @ 24"x36"; 1:2.2 @ 11"x17"



EAST ELEVATION
SCALE: 1/16" = 1'-0"


PROPOSED SELF-STORAGE
SWC BROWN ROAD AND ELLSWORTH ROAD
MESA, ARIZONA
DATE: 03-28-2017 (PRELIMINARY)

© 2016 RKAA
ARCHITECTS, INC. ALL
RIGHTS RESERVED.
THIS DRAWING IS AN
INSTRUMENT OF
SERVICE. IT IS THE
PROPERTY OF RKAA
ARCHITECTS, INC. AND
MAY NOT BE
DUPLICATED, USED OR
DISCLOSED WITHOUT
WRITTEN PERMISSION
OF THE ARCHITECT.

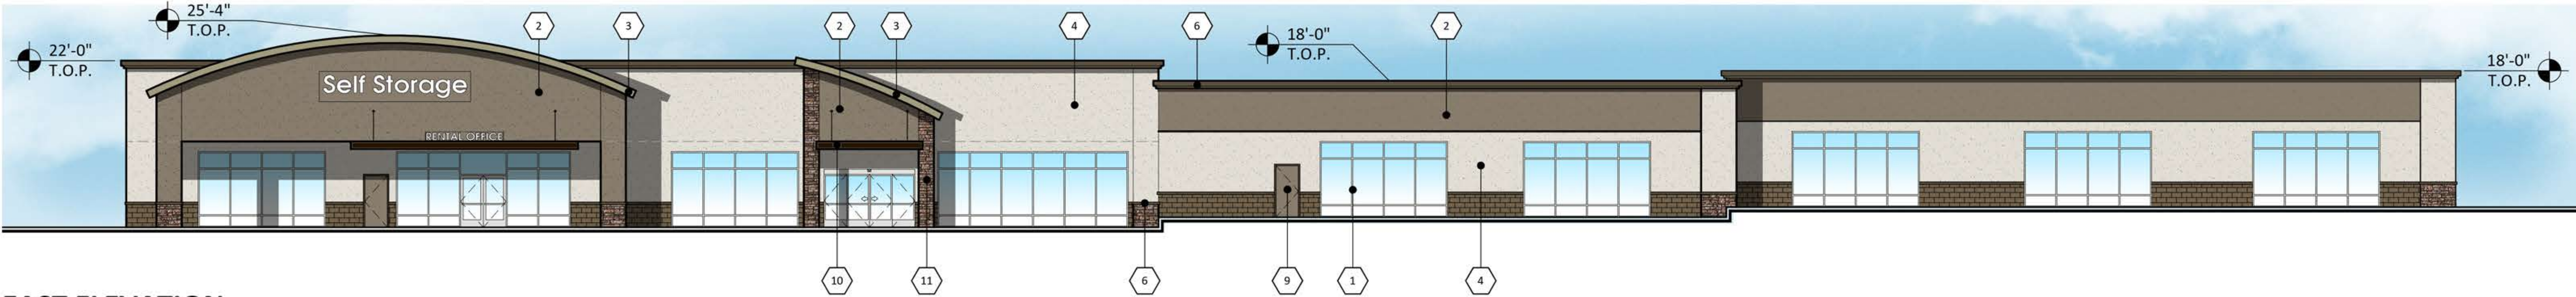


EAST ELEVATION

SCALE: 3/32" = 1'-0"

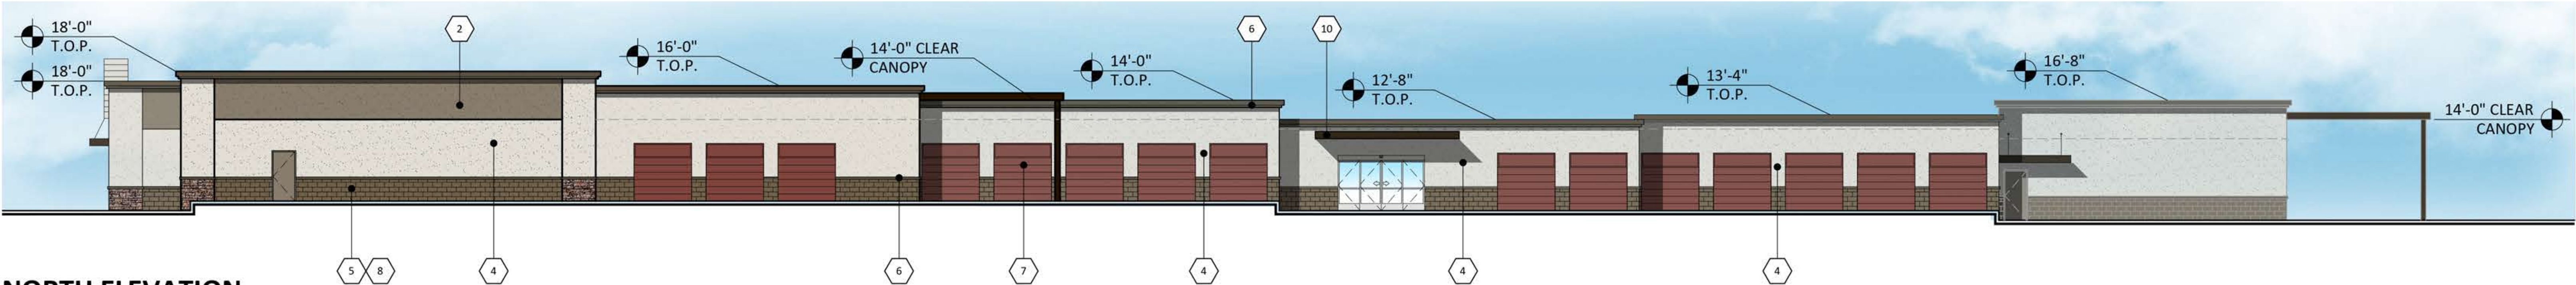

NORTH ELEVATION

SCALE: 3/32" = 1'-0"

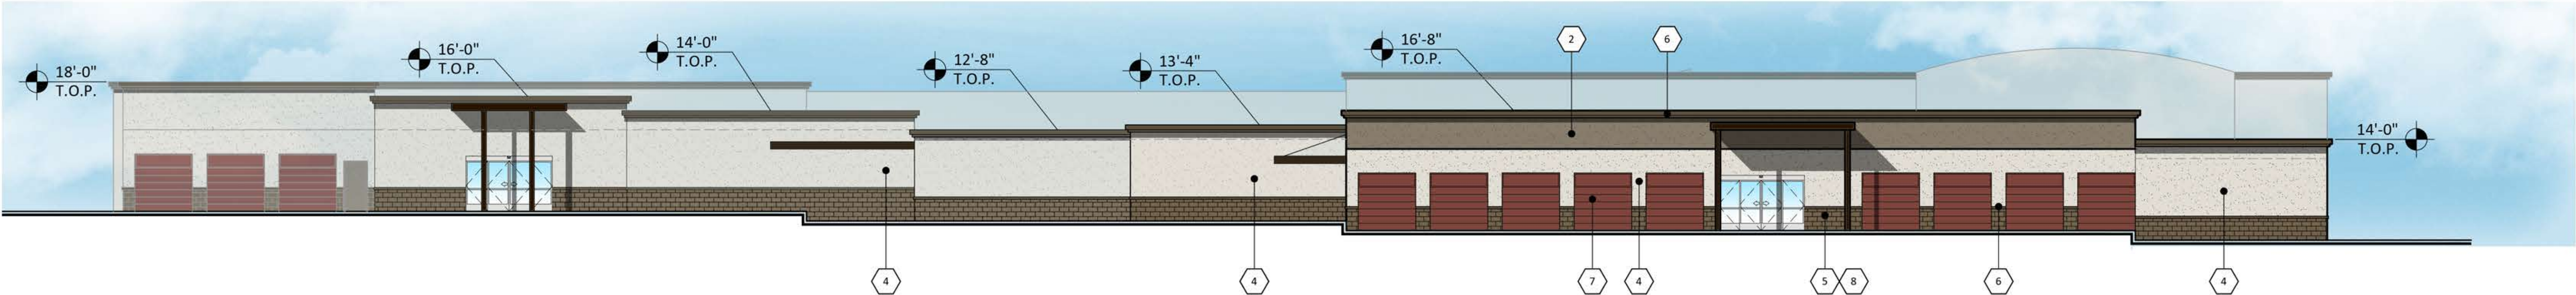

WEST ELEVATION

SCALE: 3/32" = 1'-0"



SOUTH ELEVATION

SCALE: 3/32" = 1'-0"

MATERIALS		MATERIALS	
1	ANODIZED ALUMINUM STOREFRONT KAWNEER CLEAR	6	PARAPET/TRIM SHERWIN WILLIAMS SW7034 STATUS BRONZE
2	STUCCO FINE FINISH SHERWIN WILLIAMS SW7032 WARM STONE	7	JANUS INTERNATIONAL ROLL-UP DOOR CEDAR RED
3	AEP SPAN METAL NU-WAVE CORRUGATED COOL METALLIC CHAMPAGNE	8	CUSTOM BUILDING PRODUCTS GROUT SOLUTIONS #59 SADDLE BROWN
4	STUCCO FINE FINISH SHERWIN WILLIAMS SW7035 AESTHETIC WHITE	9	METAL DOOR PAINTED TO MATCH SHERWIN WILLIAMS SW7032 WARM STONE
5	SUPERLITE BLOCK SMOOTH FACE COCOA BROWN	10	MCBI METAL AWNING DARK BRONZE
		11	CORONADO ROCKY MOUNTAIN LEDGE COPPER CANYON


PROPOSED SELF-STORAGE
SWC BROWN ROAD AND ELLSWORTH ROAD
MESA, ARIZONA
DATE: 03-01-2017 (PRELIMINARY)



©2016 RKAA
ARCHITECTS, INC. ALL
RIGHTS RESERVED.
THIS DRAWING IS AN
INSTRUMENT OF
SERVICE. IT IS THE
PROPERTY OF RKAA
ARCHITECTS, INC. AND
MAY NOT BE
DUPLICATED, USED OR
DISCLOSED WITHOUT
WRITTEN PERMISSION
OF THE ARCHITECT.


EL-1
#16222.50



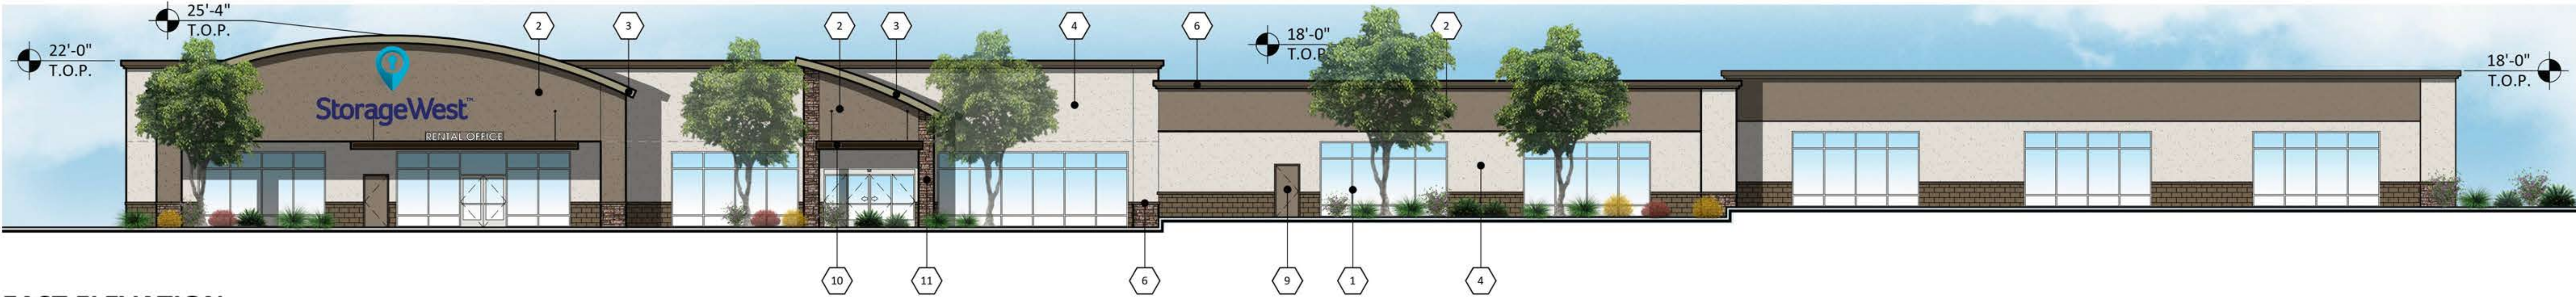


EAST ELEVATION

SCALE: 3/32" = 1'-0"

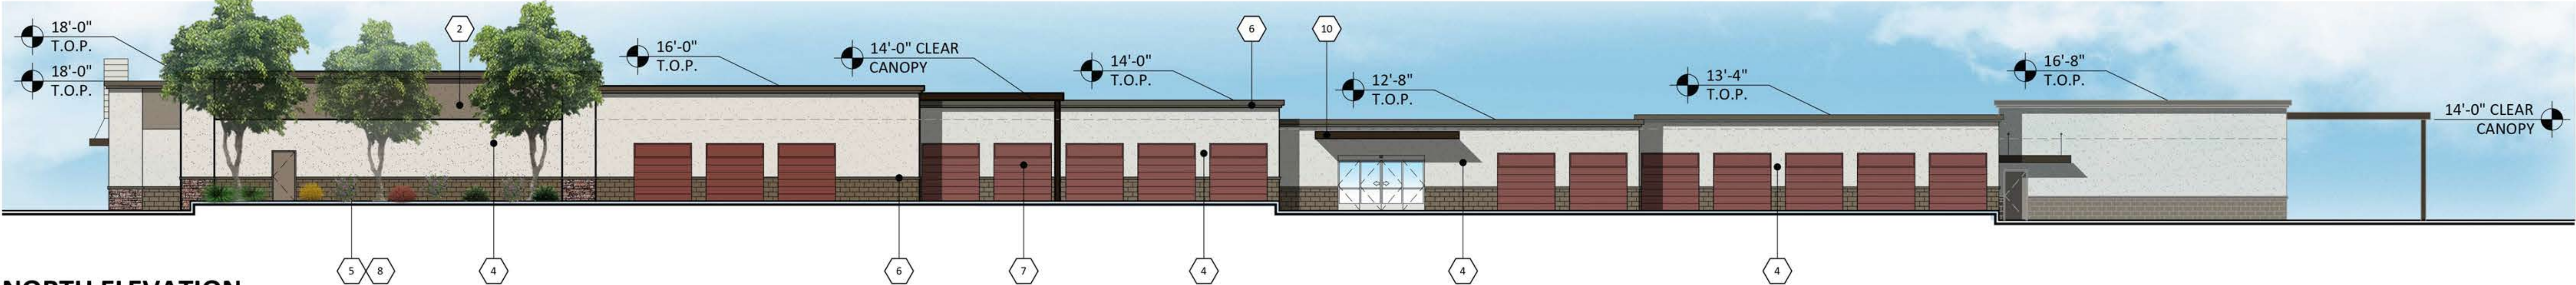

NORTH ELEVATION

SCALE: 3/32" = 1'-0"

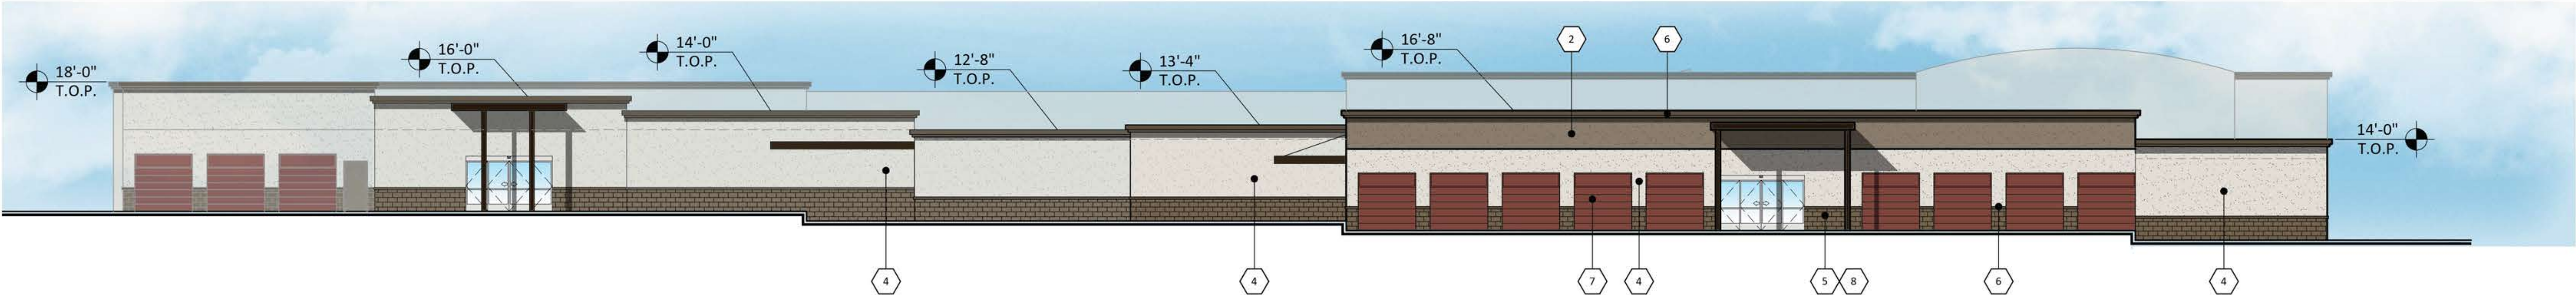

WEST ELEVATION

SCALE: 3/32" = 1'-0"



SOUTH ELEVATION

SCALE: 3/32" = 1'-0"

MATERIALS		MATERIALS	
1	ANODIZED ALUMINUM STOREFRONT KAWNEER CLEAR	6	PARAPET/TRIM SHERWIN WILLIAMS SW7034 STATUS BRONZE
2	STUCCO FINE FINISH SHERWIN WILLIAMS SW7032 WARM STONE	7	JANUS INTERNATIONAL ROLL-UP DOOR CEDAR RED
3	AEP SPAN METAL NU-WAVE CORRUGATED COOL METALLIC CHAMPAGNE	8	CUSTOM BUILDING PRODUCTS GROUT SOLUTIONS #59 SADDLE BROWN
4	STUCCO FINE FINISH SHERWIN WILLIAMS SW7035 AESTHETIC WHITE	9	METAL DOOR PAINTED TO MATCH SHERWIN WILLIAMS SW7032 WARM STONE
5	SUPERLITE BLOCK SMOOTH FACE COCOA BROWN	10	MCBI METAL AWNING DARK BRONZE
		11	CORONADO ROCKY MOUNTAIN LEDGE COPPER CANYON


PROPOSED SELF-STORAGE
SWC BROWN ROAD AND ELLSWORTH ROAD
MESA, ARIZONA
DATE: 03-01-2017 (PRELIMINARY)



©2016 RKA
ARCHITECTS, INC. ALL
RIGHTS RESERVED.
THIS DRAWING IS AN
INSTRUMENT OF
SERVICE. IT IS THE
PROPERTY OF RKA
ARCHITECTS, INC. AND
MAY NOT BE
DUPLICATED, USED OR
DISCLOSED WITHOUT
WRITTEN PERMISSION
OF THE ARCHITECT.


EL-1
#16222.50



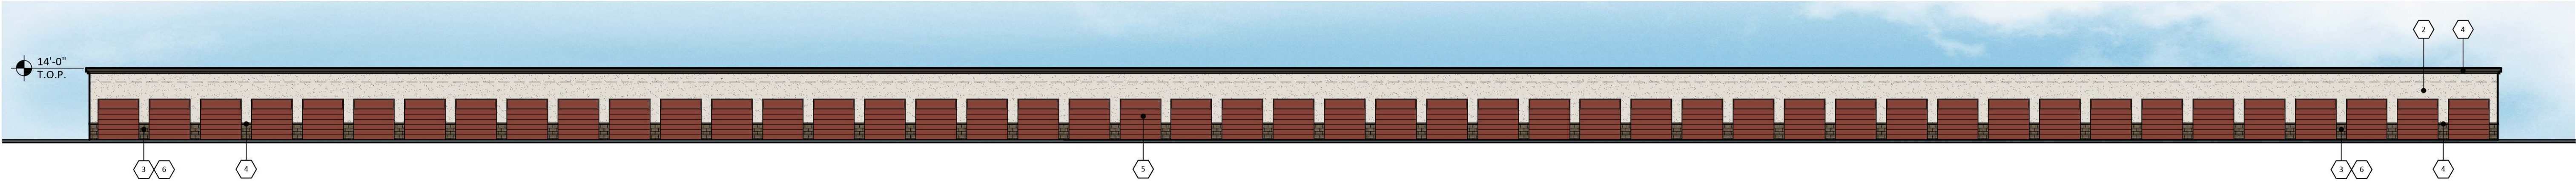


EAST ELEVATION

SCALE: 1/16" = 1'-0"

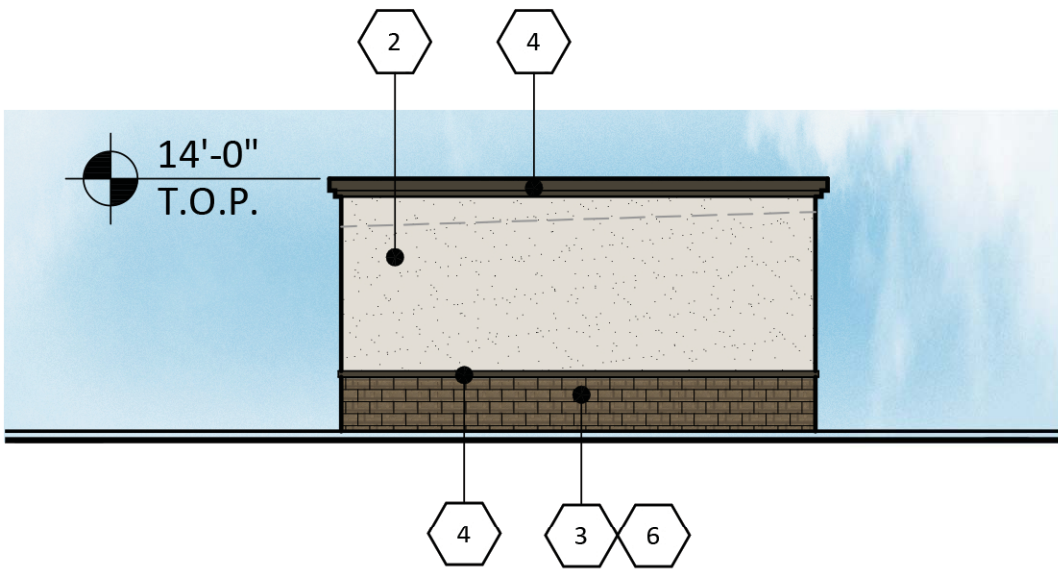

NORTH ELEVATION


SCALE: 3/32" = 1'-0"

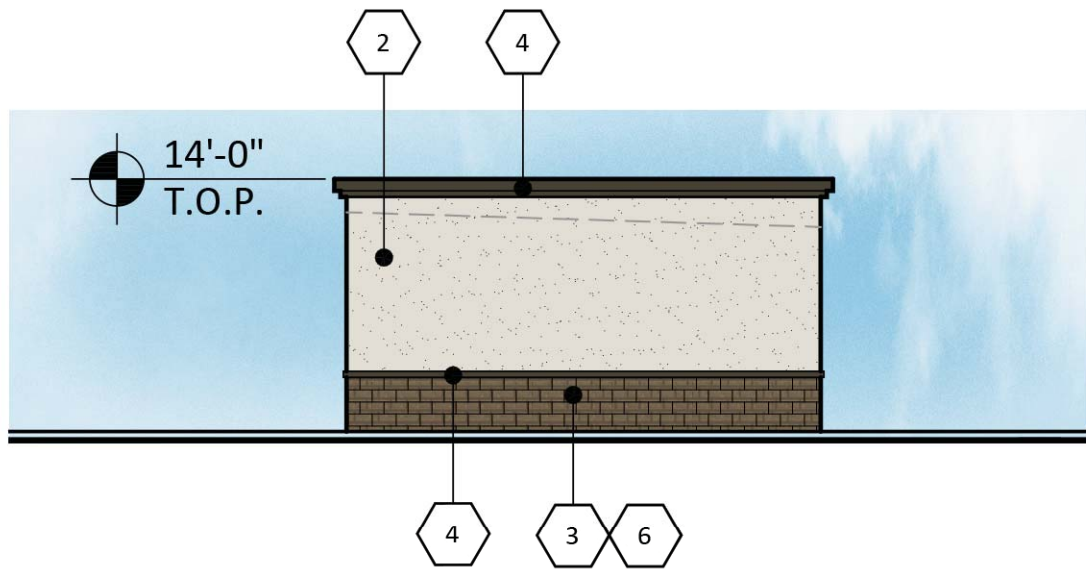

SOUTH ELEVATION

SCALE: 3/32" = 1'-0"


MATERIALS	
1	STUCCO FINE FINISH SHERWIN WILLIAMS SW7032 WARM STONE
2	STUCCO FINE FINISH SHERWIN WILLIAMS SW7035 AESTHETIC WHITE
3	SUPERLITE BLOCK SMOOTH FACE COCOA BROWN
4	PARAPET/TRIM SHERWIN WILLIAMS SW7034 STATUS BRONZE
5	JANUS INTERNATIONAL ROLL-UP DOOR CEDAR RED
6	CUSTOM BUILDING PRODUCTS GROUT SOLUTIONS #59 SADDLE BROWN

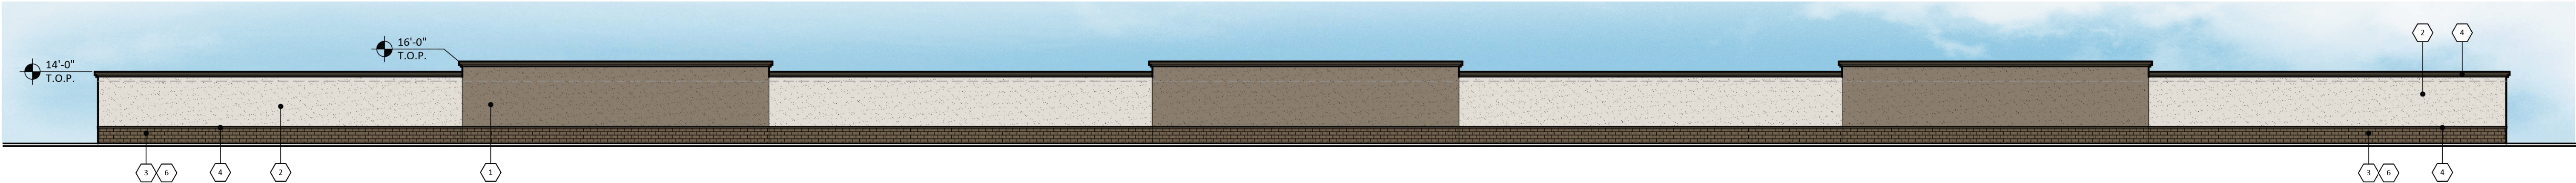

WEST ELEVATION

SCALE: 1/16" = 1'-0"

PROPOSED SELF-STORAGE
SWC BROWN ROAD AND ELLSWORTH ROAD
MESA, ARIZONA
DATE: 03-01-2017 (PRELIMINARY)

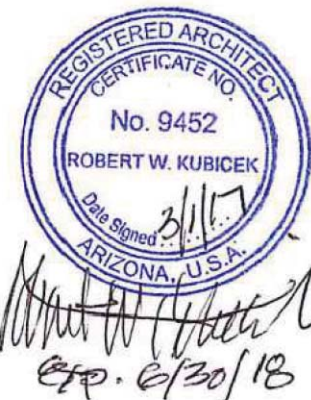


© 2016 RKAA
ARCHITECTS, INC. ALL
RIGHTS RESERVED.
THIS DRAWING IS AN
INSTRUMENT OF
SERVICE. IT IS THE
PROPERTY OF RKAA
ARCHITECTS, INC. AND
MAY NOT BE
DUPLICATED, USED OR
DISCLOSED WITHOUT
WRITTEN PERMISSION
OF THE ARCHITECT.

EL-2


#16222.50

RKAA
ARCHITECTS, INC.

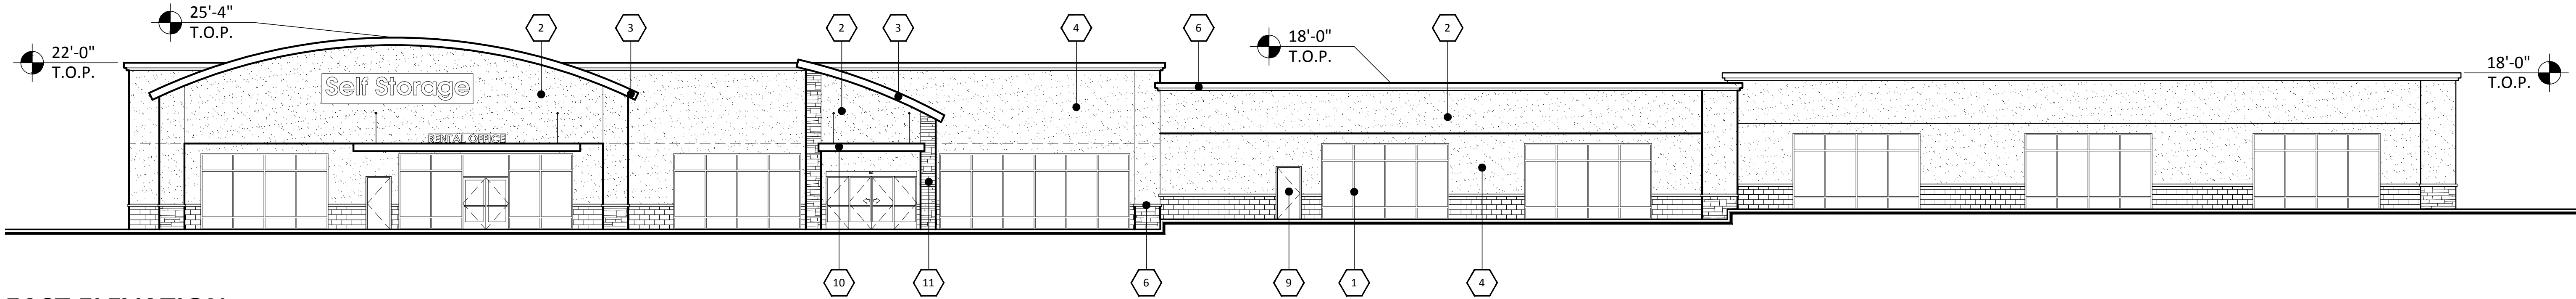


EAST ELEVATION

SCALE: 3/32" = 1'-0"

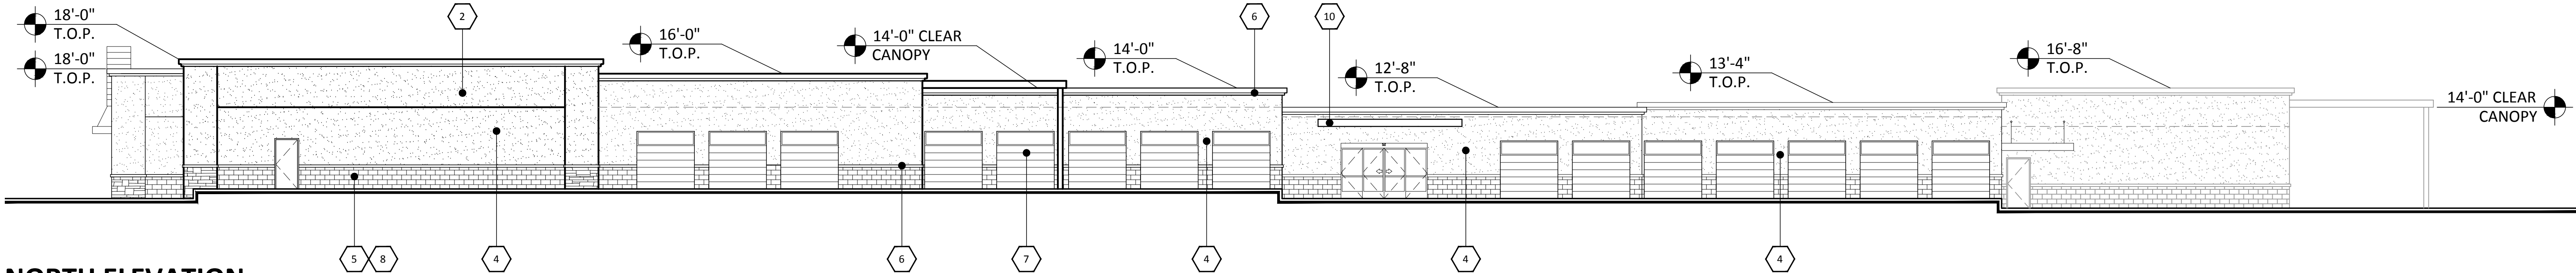


NORTH ELEVATION

SCALE: 3/32" = 1'-0"

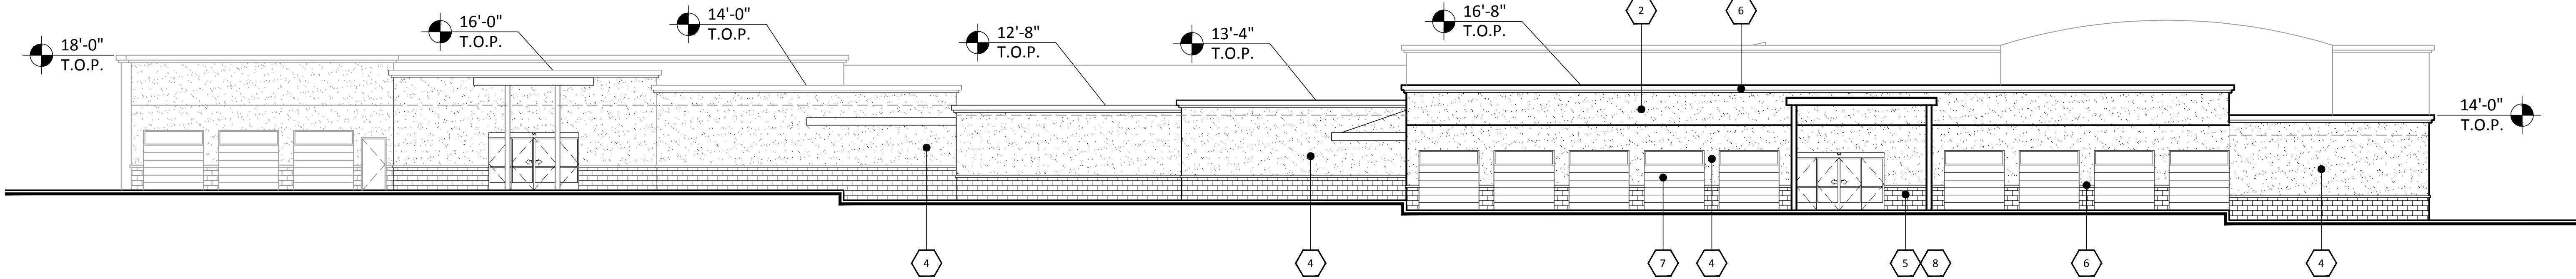

WEST ELEVATION

SCALE: 3/32" = 1'-0"

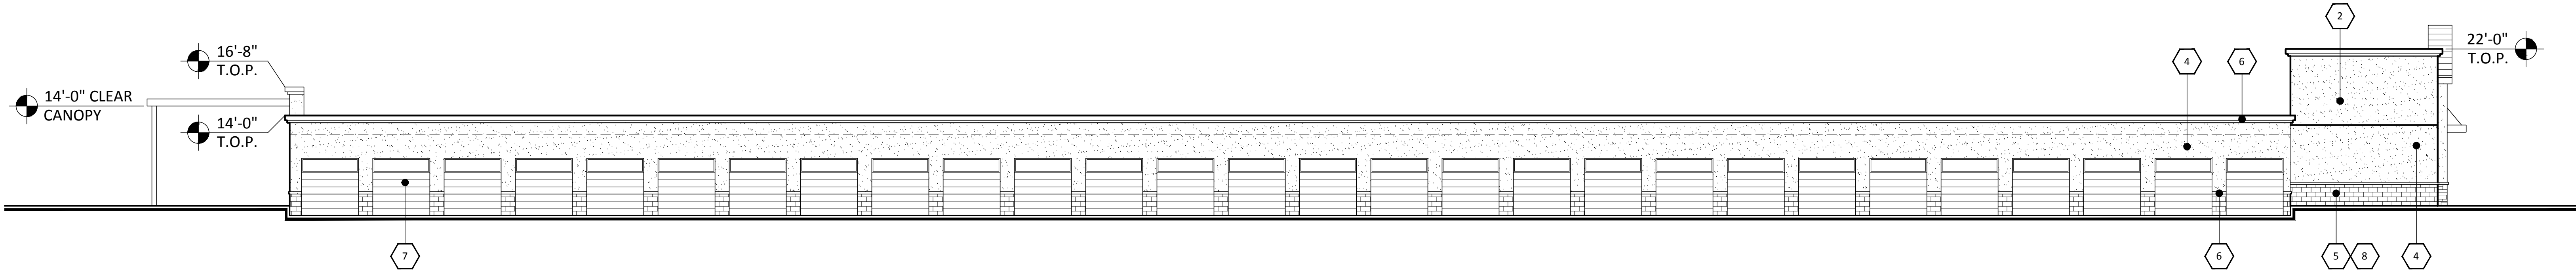

SOUTH ELEVATION

SCALE: 3/32" = 1'-0"

MATERIALS		MATERIALS	
1	ANODIZED ALUMINUM STOREFRONT KAWNEER CLEAR	6	PARAPET/TRIM SHERWIN WILLIAMS SW7034 STATUS BRONZE
2	STUCCO FINE FINISH SHERWIN WILLIAMS SW7032 WARM STONE	7	JANUS INTERNATIONAL ROLL-UP DOOR CEDAR RED
3	AEP SPAN METAL NU-WAVE CORRUGATED COOL METALLIC CHAMPAGNE	8	CUSTOM BUILDING PRODUCTS GROUT SOLUTIONS #59 SADDLE BROWN
4	STUCCO FINE FINISH SHERWIN WILLIAMS SW7035 AESTHETIC WHITE	9	METAL DOOR PAINTED TO MATCH SHERWIN WILLIAMS SW7032 WARM STONE
5	SUPERLITE BLOCK SMOOTH FACE COCOA BROWN	10	MCBI METAL AWNING DARK BRONZE
		11	CORONADO ROCKY MOUNTAIN LEDGE COPPER CANYON

PROPOSED SELF-STORAGE
SWC BROWN ROAD AND ELLSWORTH ROAD
MESA, ARIZONA
DATE: 03-01-2017 (PRELIMINARY)




© 2016 R K A A
ARCHITECTS, INC. ALL
RIGHTS RESERVED.
THIS DRAWING IS AN
INSTRUMENT OF
SERVICE. IT IS THE
PROPERTY OF R K A A
ARCHITECTS, INC. AND
MAY NOT BE
DUPLICATED, USED OR
DISCLOSED WITHOUT
WRITTEN PERMISSION
OF THE ARCHITECT.

EL-1


#16222.50



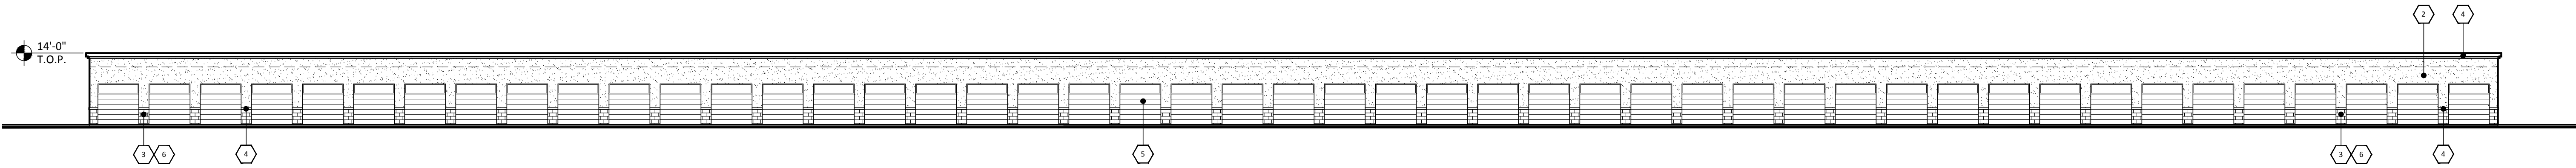


EAST ELEVATION

SCALE: 1/16" = 1'-0"

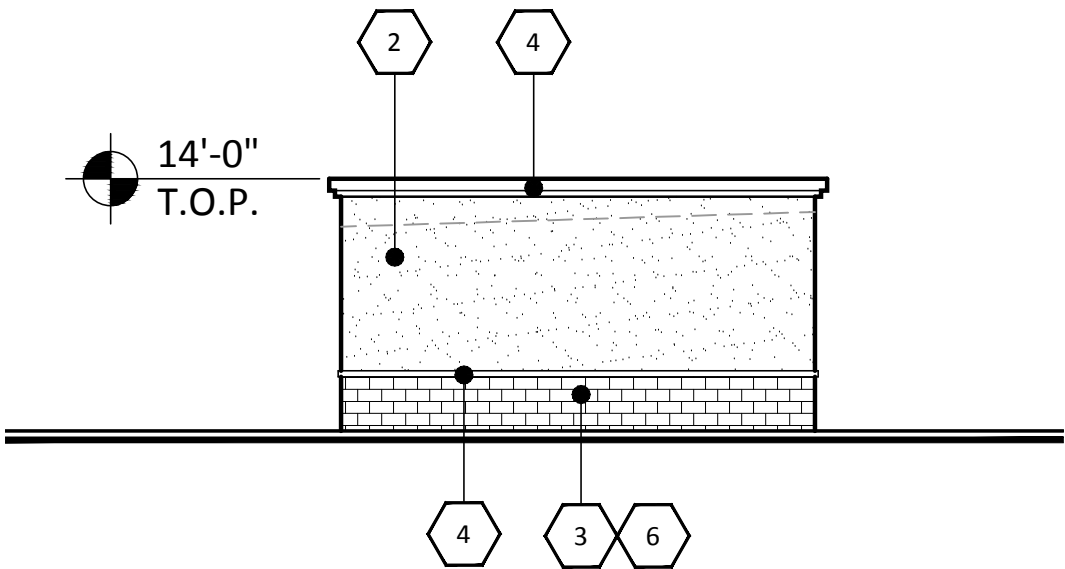

NORTH ELEVATION


SCALE: 3/32" = 1'-0"

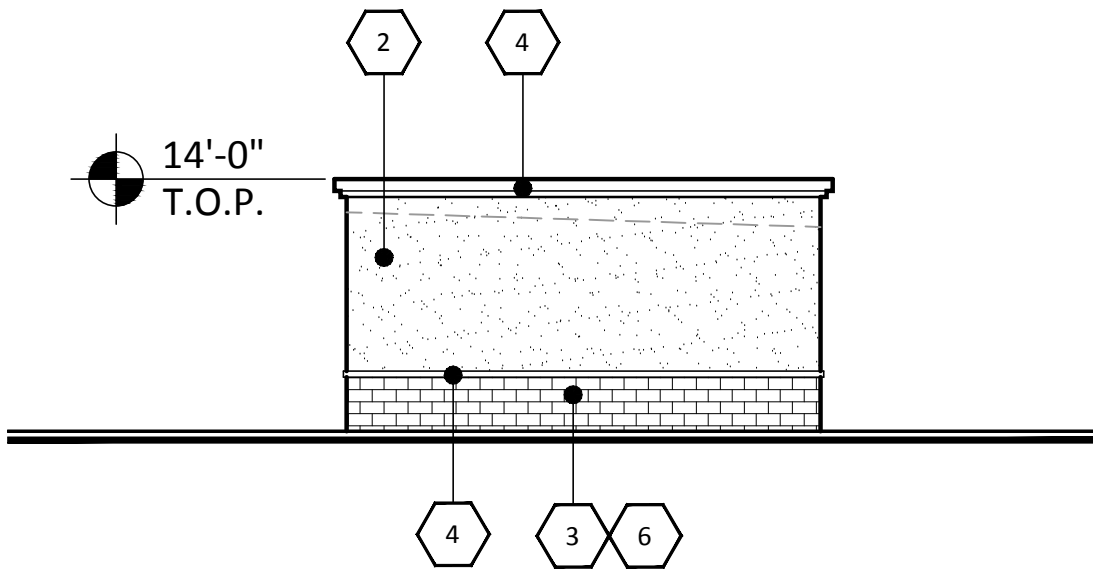

SOUTH ELEVATION

SCALE: 3/32" = 1'-0"


MATERIALS	
1	STUCCO FINE FINISH SHERWIN WILLIAMS SW7032 WARM STONE
2	STUCCO FINE FINISH SHERWIN WILLIAMS SW7035 AESTHETIC WHITE
3	SUPERLITE BLOCK SMOOTH FACE COCOA BROWN
4	PARAPET/TRIM SHERWIN WILLIAMS SW7034 STATUS BRONZE
5	JANUS INTERNATIONAL ROLL-UP DOOR CEDAR RED
6	CUSTOM BUILDING PRODUCTS GROUT SOLUTIONS #59 SADDLE BROWN

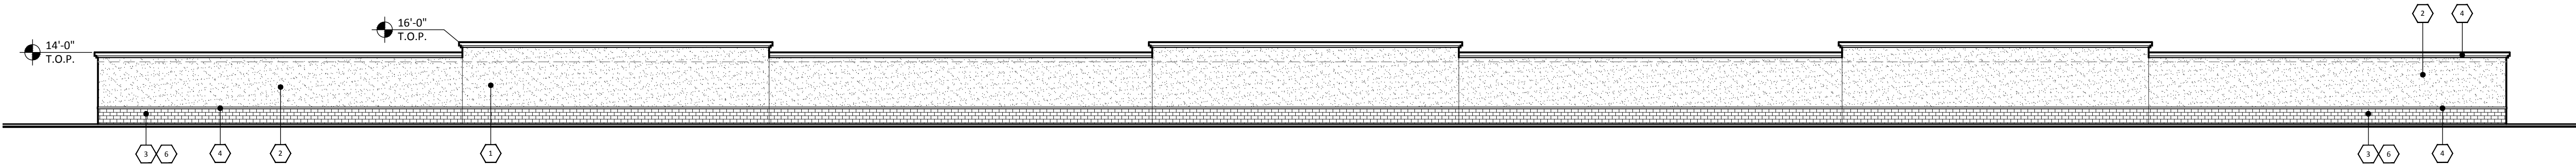

WEST ELEVATION

SCALE: 1/16" = 1'-0"

PROPOSED SELF-STORAGE
SWC BROWN ROAD AND ELLSWORTH ROAD
MESA, ARIZONA
DATE: 03-01-2017 (PRELIMINARY)

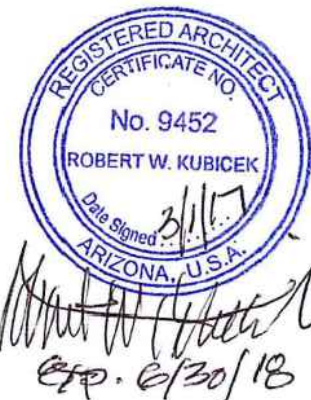


© 2016 R K A A
ARCHITECTS, INC. ALL
RIGHTS RESERVED.
THIS DRAWING IS AN
INSTRUMENT OF
SERVICE. IT IS THE
PROPERTY OF R K A A
ARCHITECTS, INC. AND
MAY NOT BE
DUPLICATED, USED OR
DISCLOSED WITHOUT
WRITTEN PERMISSION
OF THE ARCHITECT.

EL-2

#16222.50



 


#16222.50

TOTAL BUILDING AREA		
G.S.F. = 66,983 S.F.		
L.S.F. = 53,950 S.F.		
80%		
AVERAGE UNIT 118 S.F.		
UNIT MIX SUMMARY		
TOTAL	456	53,950 S.F.

Schedule										
Symbol	Label	Quantity	Manufacturer	Catalog Number	Description	Lamp	Number Lamps	Lumens Per Lamp	Light Loss Factor	Wattage
	EM	4	Lithonia Lighting	AFN PREM WL	DIE-CAST ARCHITECTURAL EMERGENCY LIGHT WITH CAST ALUMINUM HOUSING, TWO LAMPS, MOUNTED @ 8'	TWO 6-WATT FROSTED T3-1/4 WEDGE BASE XENON	2	104	0	12
	SA	2	Lithonia Lighting	DSX0 LED 20C 1000 30K T1TM MVOLT HS / SSS 12.5' POLE 2.5' BASE	DSX0 LED with 20 LEDs @1000 mA , 3000K, MOUNTED @ 15'	LED	1	5778	0.91	72
	SA2	1	Lithonia Lighting	DSX0 LED 20C 1000 30K T2M MVOLT / SSS 12.5' POLE 2.5' BASE	DSX0 LED with 20 LEDs @1000 mA , 3000K, MOUNTED @ 15'	LED	1	7138	0.91	72
	SB	3	Lithonia Lighting	DSXW1 LED 20C 1000 30K T4M MVOLT	DSXW1 LED WITH (2) 10 LED LIGHT ENGINES, WALL MOUNTED @ 15'	LED	1	6909	0.91	73.2
	SB2	1	Lithonia Lighting	DSXW1 LED 20C 1000 30K T2M MVOLT	DSXW1 LED WITH (2) 10 LED LIGHT ENGINES, WALL MOUNTED @ 15'	LED	1	6865	0.91	73.2
	SC	30	Lithonia Lighting	WST LED P3 30K VF MVOLT	WST LED, Performance package 3, 3000 K, visual comfort forward throw, MVOLT WALL MOUNTED @ 8'	LED	1	6165	0.91	50
	SD	5	Lithonia Lighting	DMW2 3000LM WD AFL MVOLT 30K 80CRI	DMW2 L24 3000LM WD AFL MVOLT GZ1 30K 80CRI (GLEDS) / LED CANOPY FIXTURE MOUNTED @ 14'	LED	1	3023	0.91	27.85


Power Statistics				
Description	# Luminaires	Total Watts	Area	Density
Power Density	46	2196.1 W	126646.5 ft²	0.0 W/ft²

Statistics						
Description	Symbol	Avg	Max	Min	Max/Min	Avg/Min
FC AFG	+	3.1 fc	29.1 fc	0.2 fc	145.5:1	15.5:1
PL FC	X	0.0 fc	0.1 fc	0.0 fc	N/A	N/A

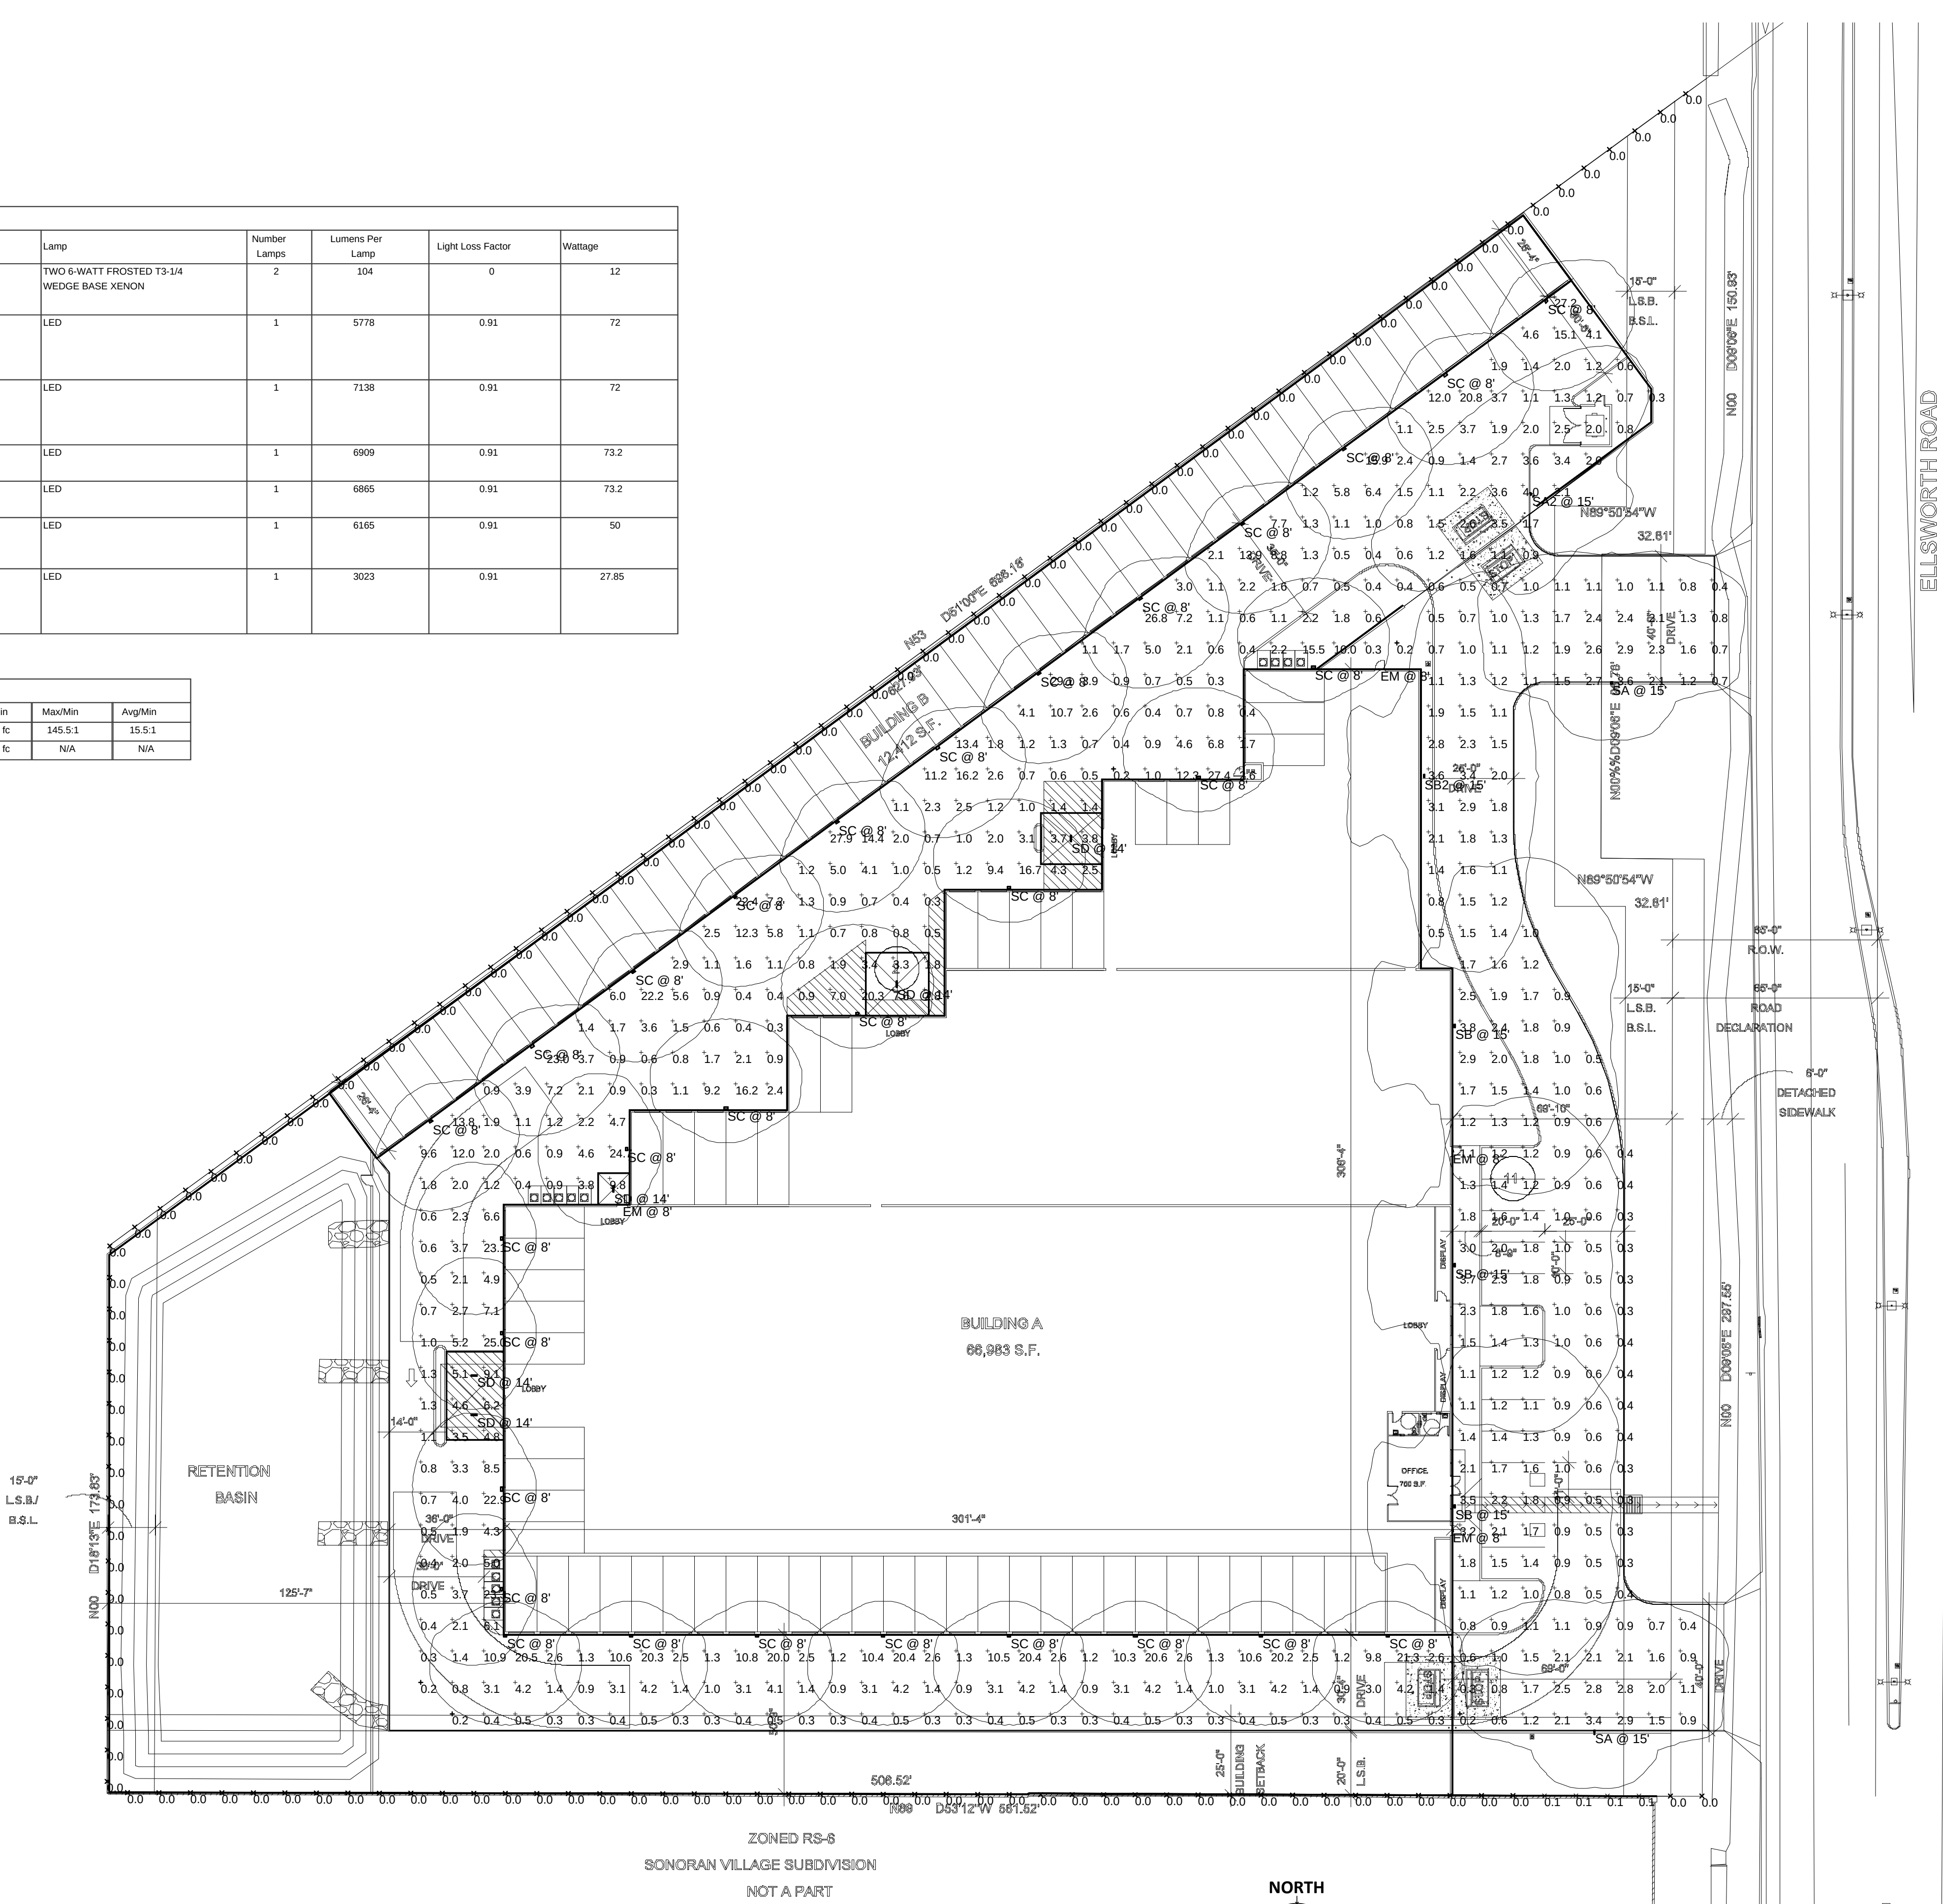

PHOTOMETRIC PLAN

SCALE: 1" = 30'-0"

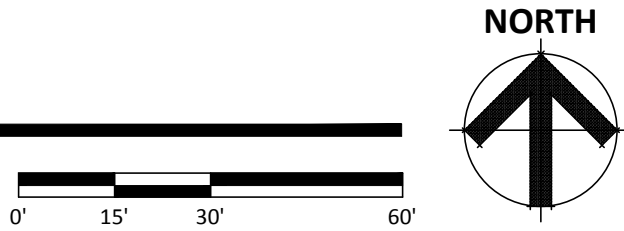


PROPOSED SELF-STORAGE
SWC BROWN ROAD AND ELLSWORTH ROAD
MESA, ARIZONA
DATE: 03-01-2017 (PRELIMINARY)



©2016 RKAA
ARCHITECTS, INC. ALL
RIGHTS RESERVED.
THIS DRAWING IS AN
INSTRUMENT OF
SERVICE. IT IS THE
PROPERTY OF RKAA
ARCHITECTS, INC. AND
MAY NOT BE
DUPLICATED, USED OR
DISCLOSED WITHOUT
WRITTEN PERMISSION
OF THE ARCHITECT.

PM-1
#16222.50



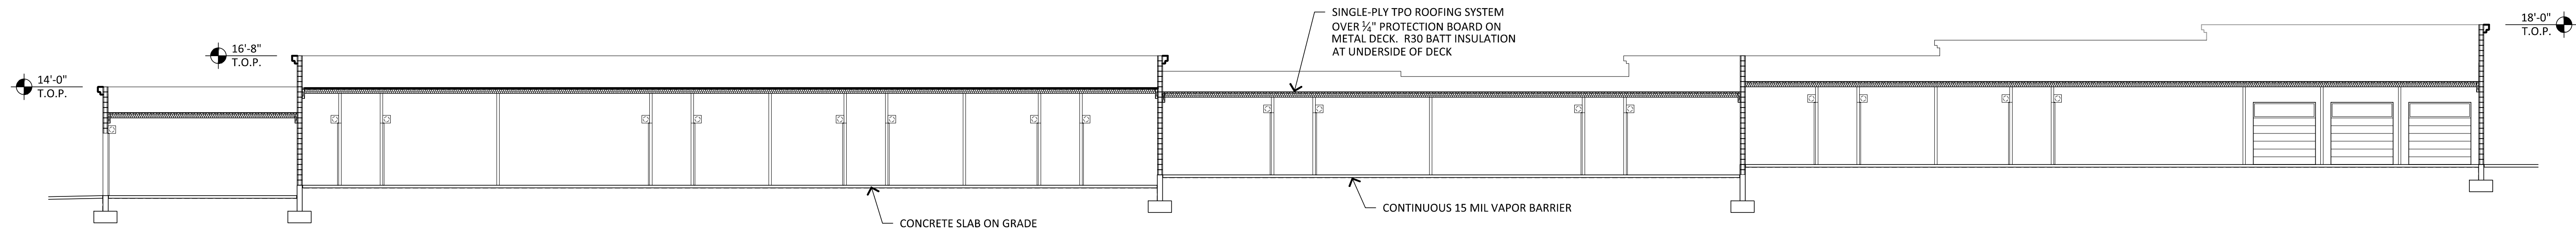

BUILDING SECTION

SCALE: 3/32" = 1'-0"

PROPOSED SELF-STORAGE
SWC BROWN ROAD AND ELLSWORTH ROAD
MESA, ARIZONA
DATE: 03-1-2017 (PRELIMINARY)




© 2016 R K A A
ARCHITECTS, INC. ALL
RIGHTS RESERVED.
THIS DRAWING IS AN
INSTRUMENT OF
SERVICE. IT IS THE
PROPERTY OF R K A A
ARCHITECTS, INC. AND
MAY NOT BE
DUPLICATED, USED OR
DISCLOSED WITHOUT
WRITTEN PERMISSION
OF THE ARCHITECT.


SE-1
#16222.50



BROWN ROAD

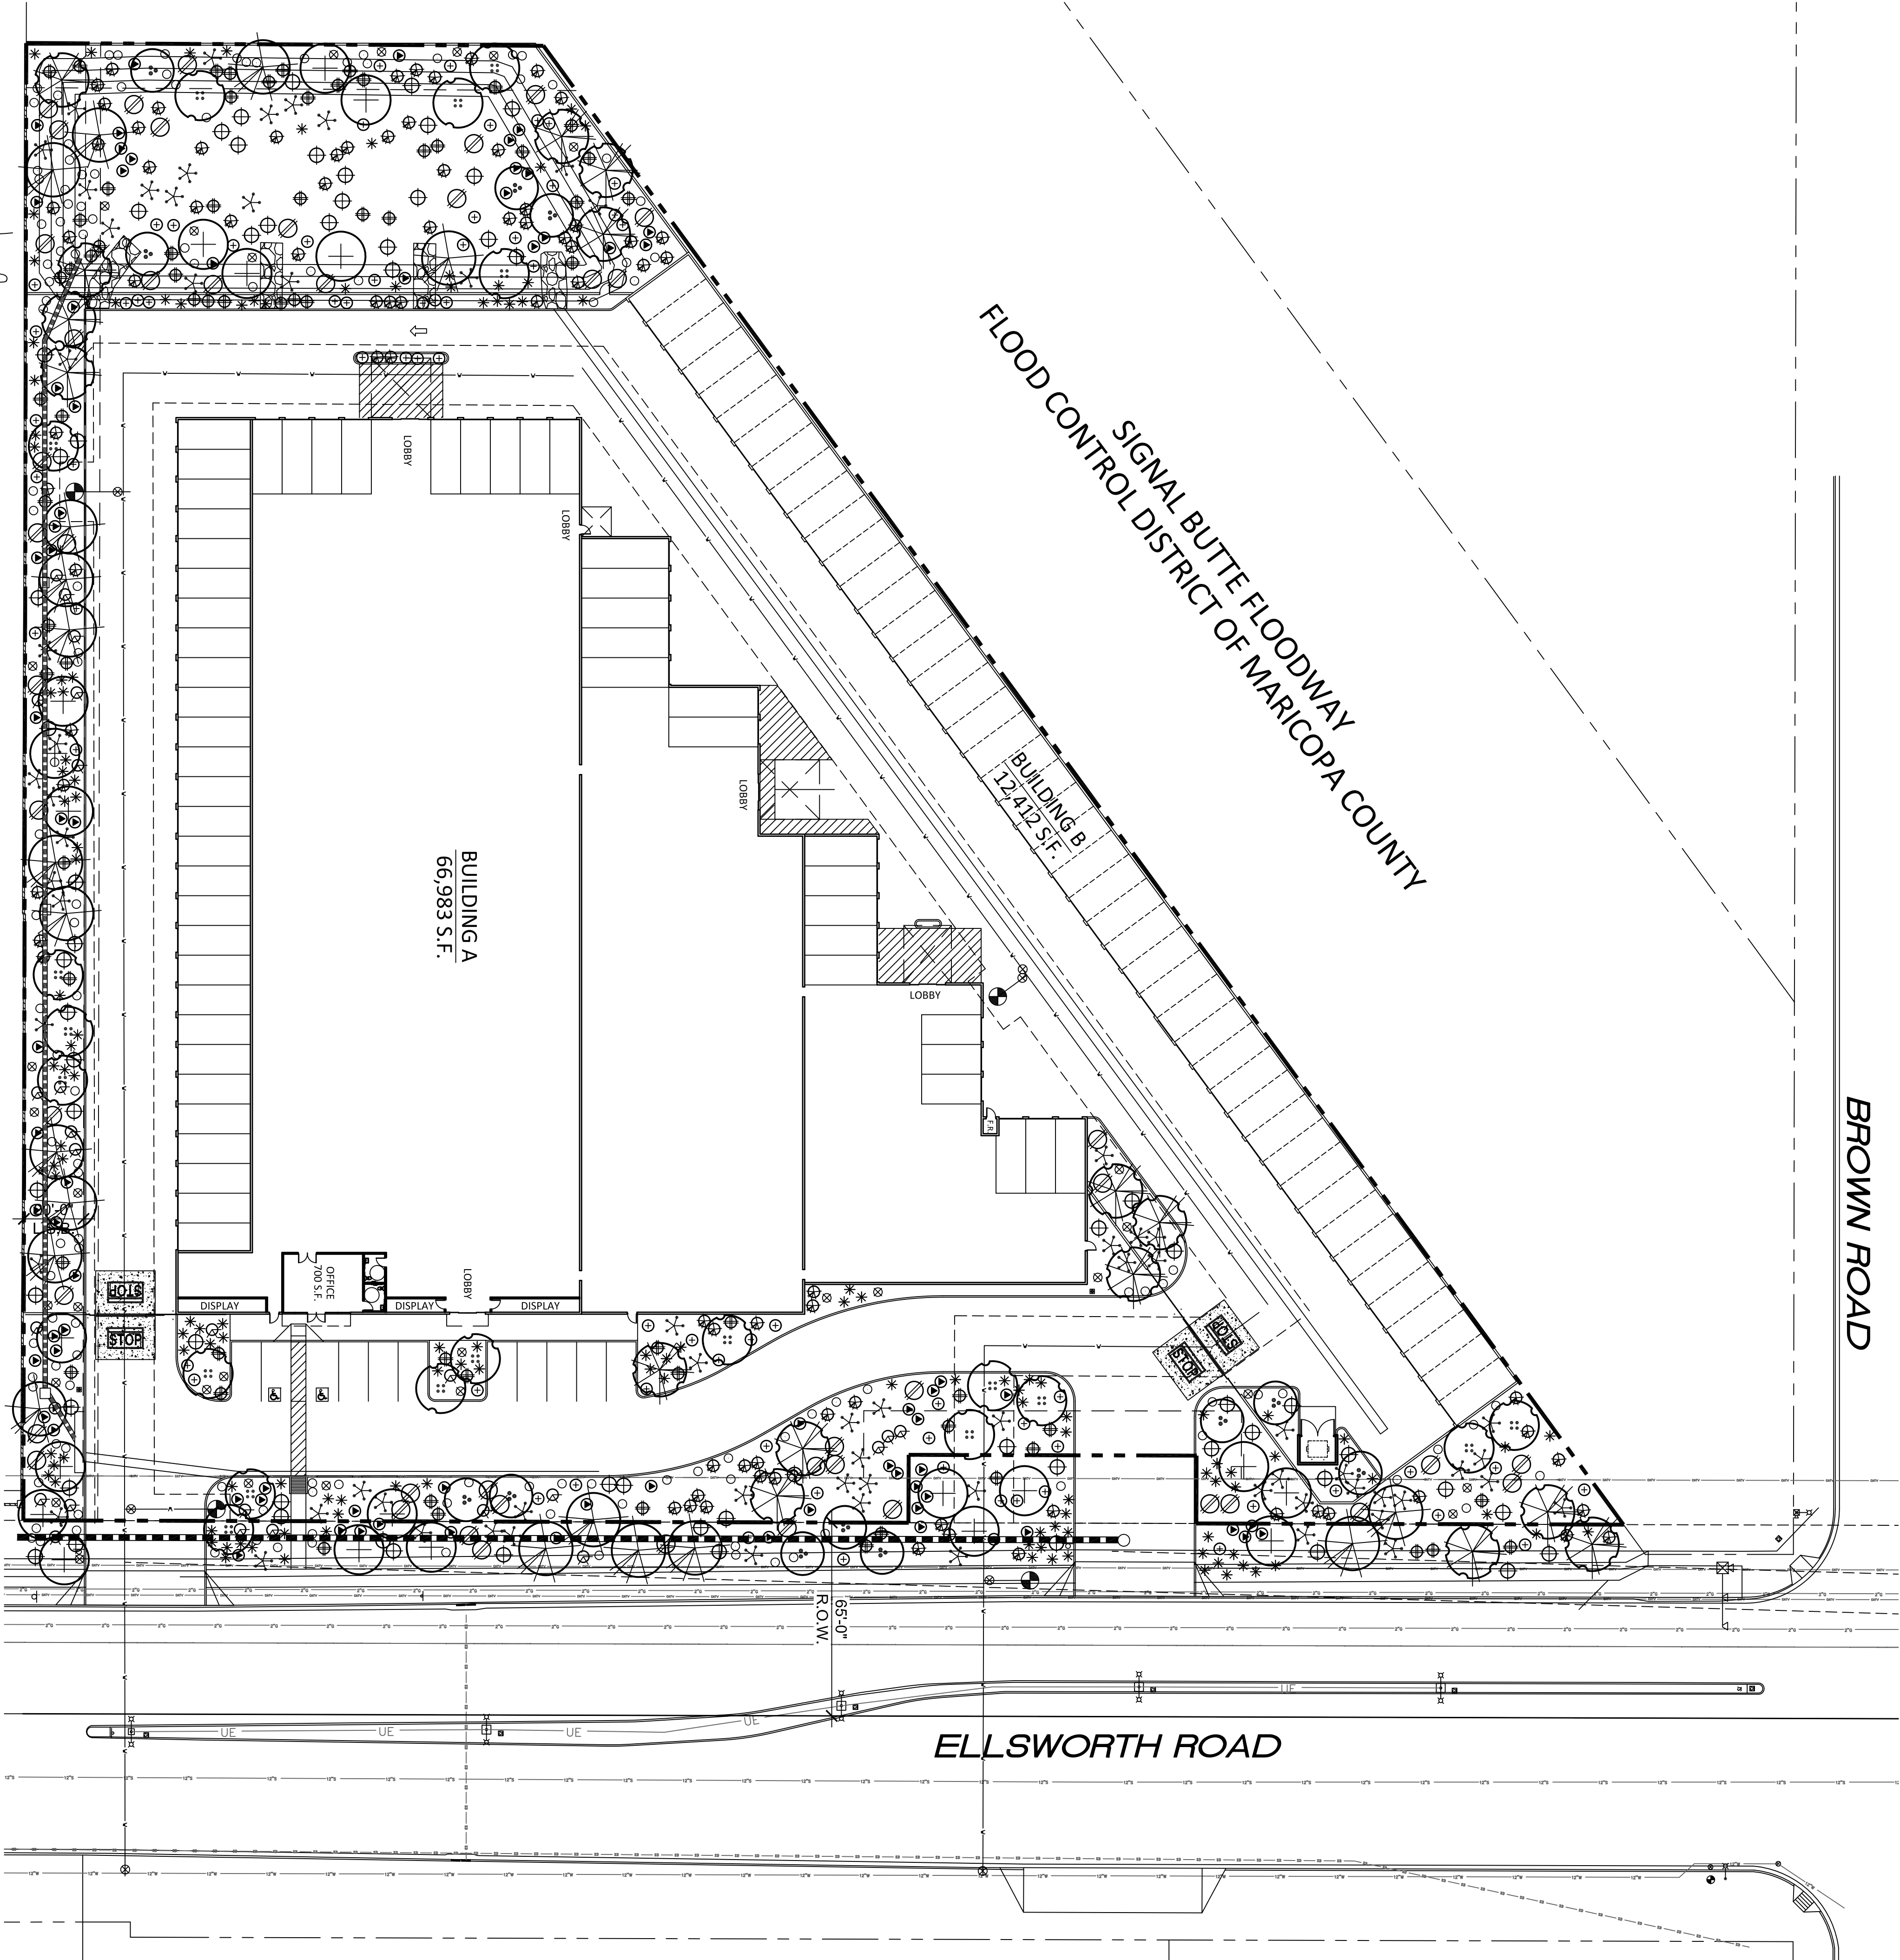

MESA DESERT UPLANDS PLANT LIST
LANDSCAPE LEGEND

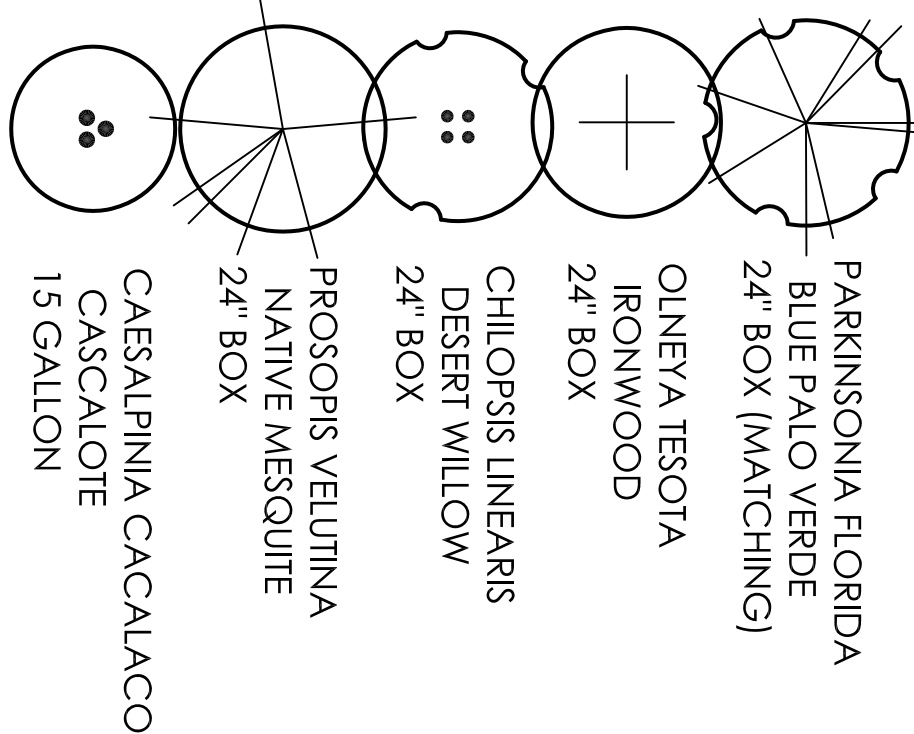

CITY OF MESA
LANDSCAPE NOTES

1. ALL LANDSCAPE AREAS TO RECEIVE 2\"/>

2. TREES AND (6) SHRUBS PER 25' OF STREET FRONTAGE MAJOR, MIDSECTION COLLECTOR STREET:
- (2) TREES AND (6) SHRUBS PER 25' OF STREET FRONTAGE COLLECTOR/INDUSTRIAL/COMMERCIAL STREET:
- (1) TREES AND (4) SHRUBS PER 25' OF STREET FRONTAGE PUBLIC OR PRIVATE LOCAL STREET:
- (1) TREES AND (4) SHRUBS PER 25' OF STREET FRONTAGE

7. PLANT MATERIAL SIZES REQUIRED:
TREES: (TOTAL REQUIRED TREES.)
25\"/>

8. 1 TREES AND 3 SHRUBS FOR EVERY 15' PARKING ISLAND PARKING SHALL BE INSTALLED @ EACH END OF ROW OF STALLS AND IN BETWEEN FOR MAXIMUM OF EIGHT CONTIGUOUS PARKING SPACES
9. FOUNDATION LANDSCAPING: LANDSCAPING TO A MINIMUM HEIGHT OF 18\"/>

10. THE BACKFLOW PREVENTION ASSEMBLY SHALL BE TESTED AND APPROVED BY A CERTIFIED TECHNICIAN DESIGNATED IN THE CURRENT CITY OF MESA LIST THE APPROVED INSPECTORS PRIOR TO THE REQUEST FOR FINAL INSPECTION\"/>
11. THE REQUIRED BACKFLOW PREVENTION ASSEMBLY SHALL BE MANUFACTURER AND MODEL NUMBER DESIGNATED IN THE CURRENT CITY OF MESA LIST OF APPROVED BACKFLOW PREVENTION ASSEMBLIES\"/>
12. ALL WORK WILL BE DONE UNDER SEPARATE PERMIT


13. ALL LANDSCAPING INSTALLED WITH THIS PROJECT TO BE MAINTAINED BY OWNERS ASSOC. OR OWNERS ASSOCIATION OF COMMERCIAL SUBDIVISION OR MANAGEMENT COMPANY IF COMMERCIAL RENTALS
14. THAT ALL TREES AND SHRUBS LOCATED IN LINE-OF-SIGHT WILL BE MAINTAINED TO A CLEAR AREA BETWEEN OF 3 TO 7'
15. RIP-RAP MUST BE ON NATURAL MATERIALS MATCHING D.G. COLORS CONCRETE OR GUNITE MUST BE COLORED TO MATCH D.G. COLOR

16. TREES SHALL BE PLANTED @ LEAST 20' AWAY FROM ANY STREET LIGHT POLE OR LOCATION. SHRUBS SHALL BE PLANTED @ LEAST 7' FEET AWAY FROM ANY STREET LIGHT POLE OR L.C.C.
17. 10% OF TOTAL TREES IN PARKING SHALL BE 36\"/>

- AMBROSIA DELTOIDEA BURR SAGE 1 GALLON
- ERICAMERIA LARCFOLIA TERPENTINE BUSH 1 GALLON
- BAILEYA MULTIRADIATA DESERT MARIGOLD 1 GALLON
- MELAMPODIUM LEUCANTHUM BLACKFOOT DAISY 1 GALLON
- SPHAERALCEA AMBIGUA DESERT GLOBE MALLOW 1 GALLON
- 1/4\"/>

ADDITIONAL MESA NOTES:

1. REQUIRED TREES SHALL BE A MINIMUM SIZE AS SPECIFIED IN THE ARIZONA NURSERY ASSOCIATION (RECOMMENDED TREE SPECIFICATIONS\"/>
2. ALL LANDSCAPE MATERIAL INSTALLED SHALL BE MAINTAINED BY THE OWNER / OR LESSEE IN ACCORDANCE WITH THE APPROVED LANDSCAPE PLAN.
3. REQUIRED LANDSCAPE AREAS SHALL BE FREE FROM ENCROACHMENT BY ANY USE STRUCTURE, VEHICLE OR FEATURE NOT PART OF THE LANDSCAPE DESIGN.
4. BACKFLOW PREVENTERS 2\"/>

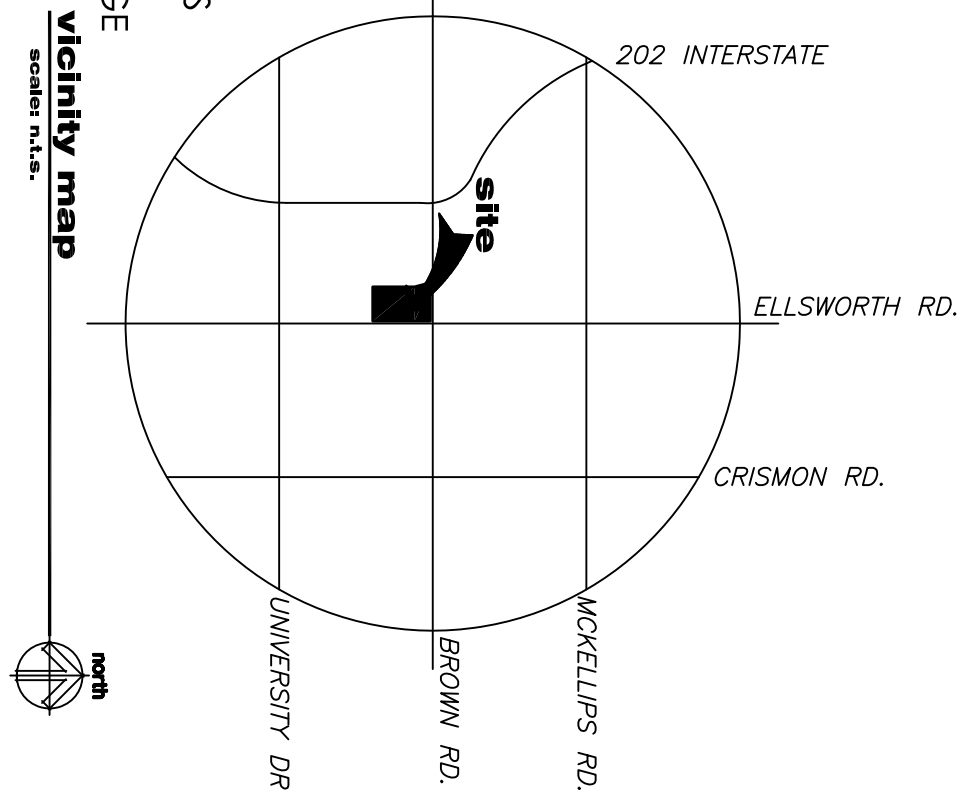

T.J. McQUEEN & ASSOCIATES, INC.
LANDSCAPE ARCHITECTURE
URBAN DESIGN
SITE PLANNING

8433 East Cholla St., Suite 101
Scottsdale, Arizona 85260
P. (602) 265-0320 F. (602) 266-6619
EMAIL: timqueen@tjma.net



LANDSCAPE PLAN
SCALE: 1" = 30'-0"
0 15 30 60

NORTH

PROPOSED SELF-STORAGE
SWC BROWN ROAD AND ELLSWORTH ROAD
MESA, ARIZONA
DATE: 02-27-2017 (PRELIMINARY)

La.01
#1622250
ARCHITECTS, INC.

©2016 RKAA
ARCHITECTS, INC. ALL
RIGHTS RESERVED.
THIS DRAWING IS AN
ORIGINAL AND NOT A
REPRODUCTION. IT IS
THE PROPERTY OF RKAA
ARCHITECTS, INC. AND
MAY NOT BE REPRODUCED
OR TRANSMITTED IN ANY
FORM OR BY ANY MEANS
ELECTRONIC OR MECHANICAL,
INCLUDING PHOTOCOPYING,
RECORDING, OR BY ANY
INFORMATION STORAGE
AND RETRIEVAL SYSTEM,
WITHOUT THE WRITTEN
CONSENT OF THE ARCHITECT.

PROJECT DIRECTORY

DEVELOPER:
LAACO LTD
431 W. 7TH STREET
LOS ANGELES, CALIFORNIA 90014
CONTACT: JOHN HATHAWAY
E-MAIL: john.hathaway@laaco.net

ARCHITECT:
ROBERT KUBICEK ARCHITECTS & ASSOCIATES
2233 EAST THOMAS ROAD
PHOENIX, ARIZONA 85016
CONTACT: ROBERT KUBICEK
PHONE: (602) 955-3900
FAX: (602) 955-0496
E-MAIL: rkubicek@rkaa.com

SITE DATA

EXISTING ZONING:	RS-43
PROPOSED ZONING:	LC BIZ
CASE NUMBER:	PS17-013 (PLN2017-00081)
APN:	218-07-001-N
GROSS SITE AREA:	4.84 ACRES (210,845 S.F.)
NET SITE AREA:	4.00 ACRES (174,367 S.F.)

PROPOSED USE:	MINI-STORAGE
CONSTRUCTION TYPE:	IIIB
BUILDING HEIGHT:	30' MAX ALLOWED

SETBACKS:	
FRONT:	15' LANDSCAPE & BUILDING
SIDE:	20' LANDSCAPE/25' BUILDING
REAR:	0' - 15' RANGE

BUILDING AREA:	
BUILDING A:	66,983 S.F.
BUILDING B:	12,412 S.F.

TOTAL BUILDING AREA:	79,395 S.F.
SITE COVERAGE:	46%

TOTAL PARKING REQUIRED:	6 SPACES
-------------------------	----------

MINI-STORAGE (79,395 S.F.)
4 SPACES PLUS 2 FOR MANAGER'S QUARTERS/OFFICE = 6 SPACES

TOTAL PARKING PROVIDED:	13 SPACES
-------------------------	-----------


ACCESSIBLE SPACES REQUIRED:	1 SPACES
ACCESSIBLE SPACES PROVIDED:	2 SPACES

LEGAL DESCRIPTION

A PORTION OF THE NORTHEAST QUARTER OF SECTION 16,
TOWNSHIP 1 NORTH, RANGE 7 EAST OF THE GILA AND SALT RIVER
BASE AND MERIDIAN, MARICOPA COUNTY, ARIZONA

BASIS OF BEARING

THE NORTH LINE OF SECTION 16, TOWNSHIP 1 NORTH, RANGE 7
EAST, FROM THE NE CORNER OF SECTION 16, THAT IS A BRASS CAP IN
HAND HOLE AT ELLSWORTH AND BROWN, N89°53'29", 5,290.19' TO
A BRASS CAP IN HAND HOLE ON THE EAST SIDE OF THE OVERPASS OF
BROWN RD. AT THE LOOP 202.

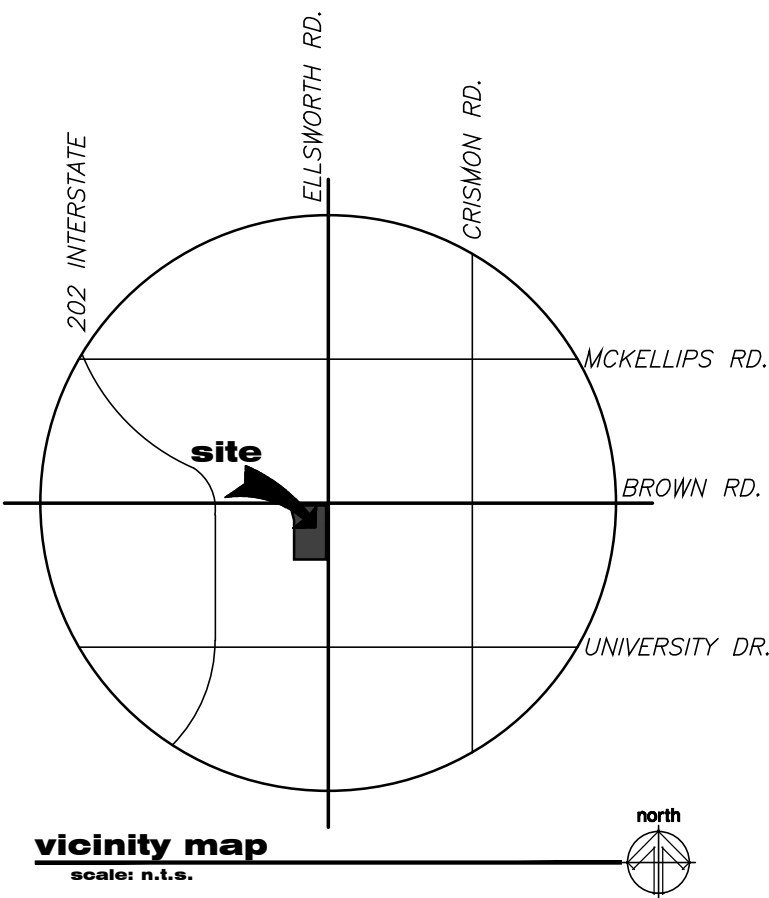


SP-1

#16222.50



© 2016 R K A A
ARCHITECTS, INC. ALL
RIGHTS RESERVED.
THIS DRAWING IS AN
INSTRUMENT OF
SERVICE. IT IS THE
PROPERTY OF R K A A
ARCHITECTS, INC. AND
MAY NOT BE
DUPLICATED, USED OR
DISCLOSED WITHOUT
WRITTEN PERMISSION
OF THE ARCHITECT.

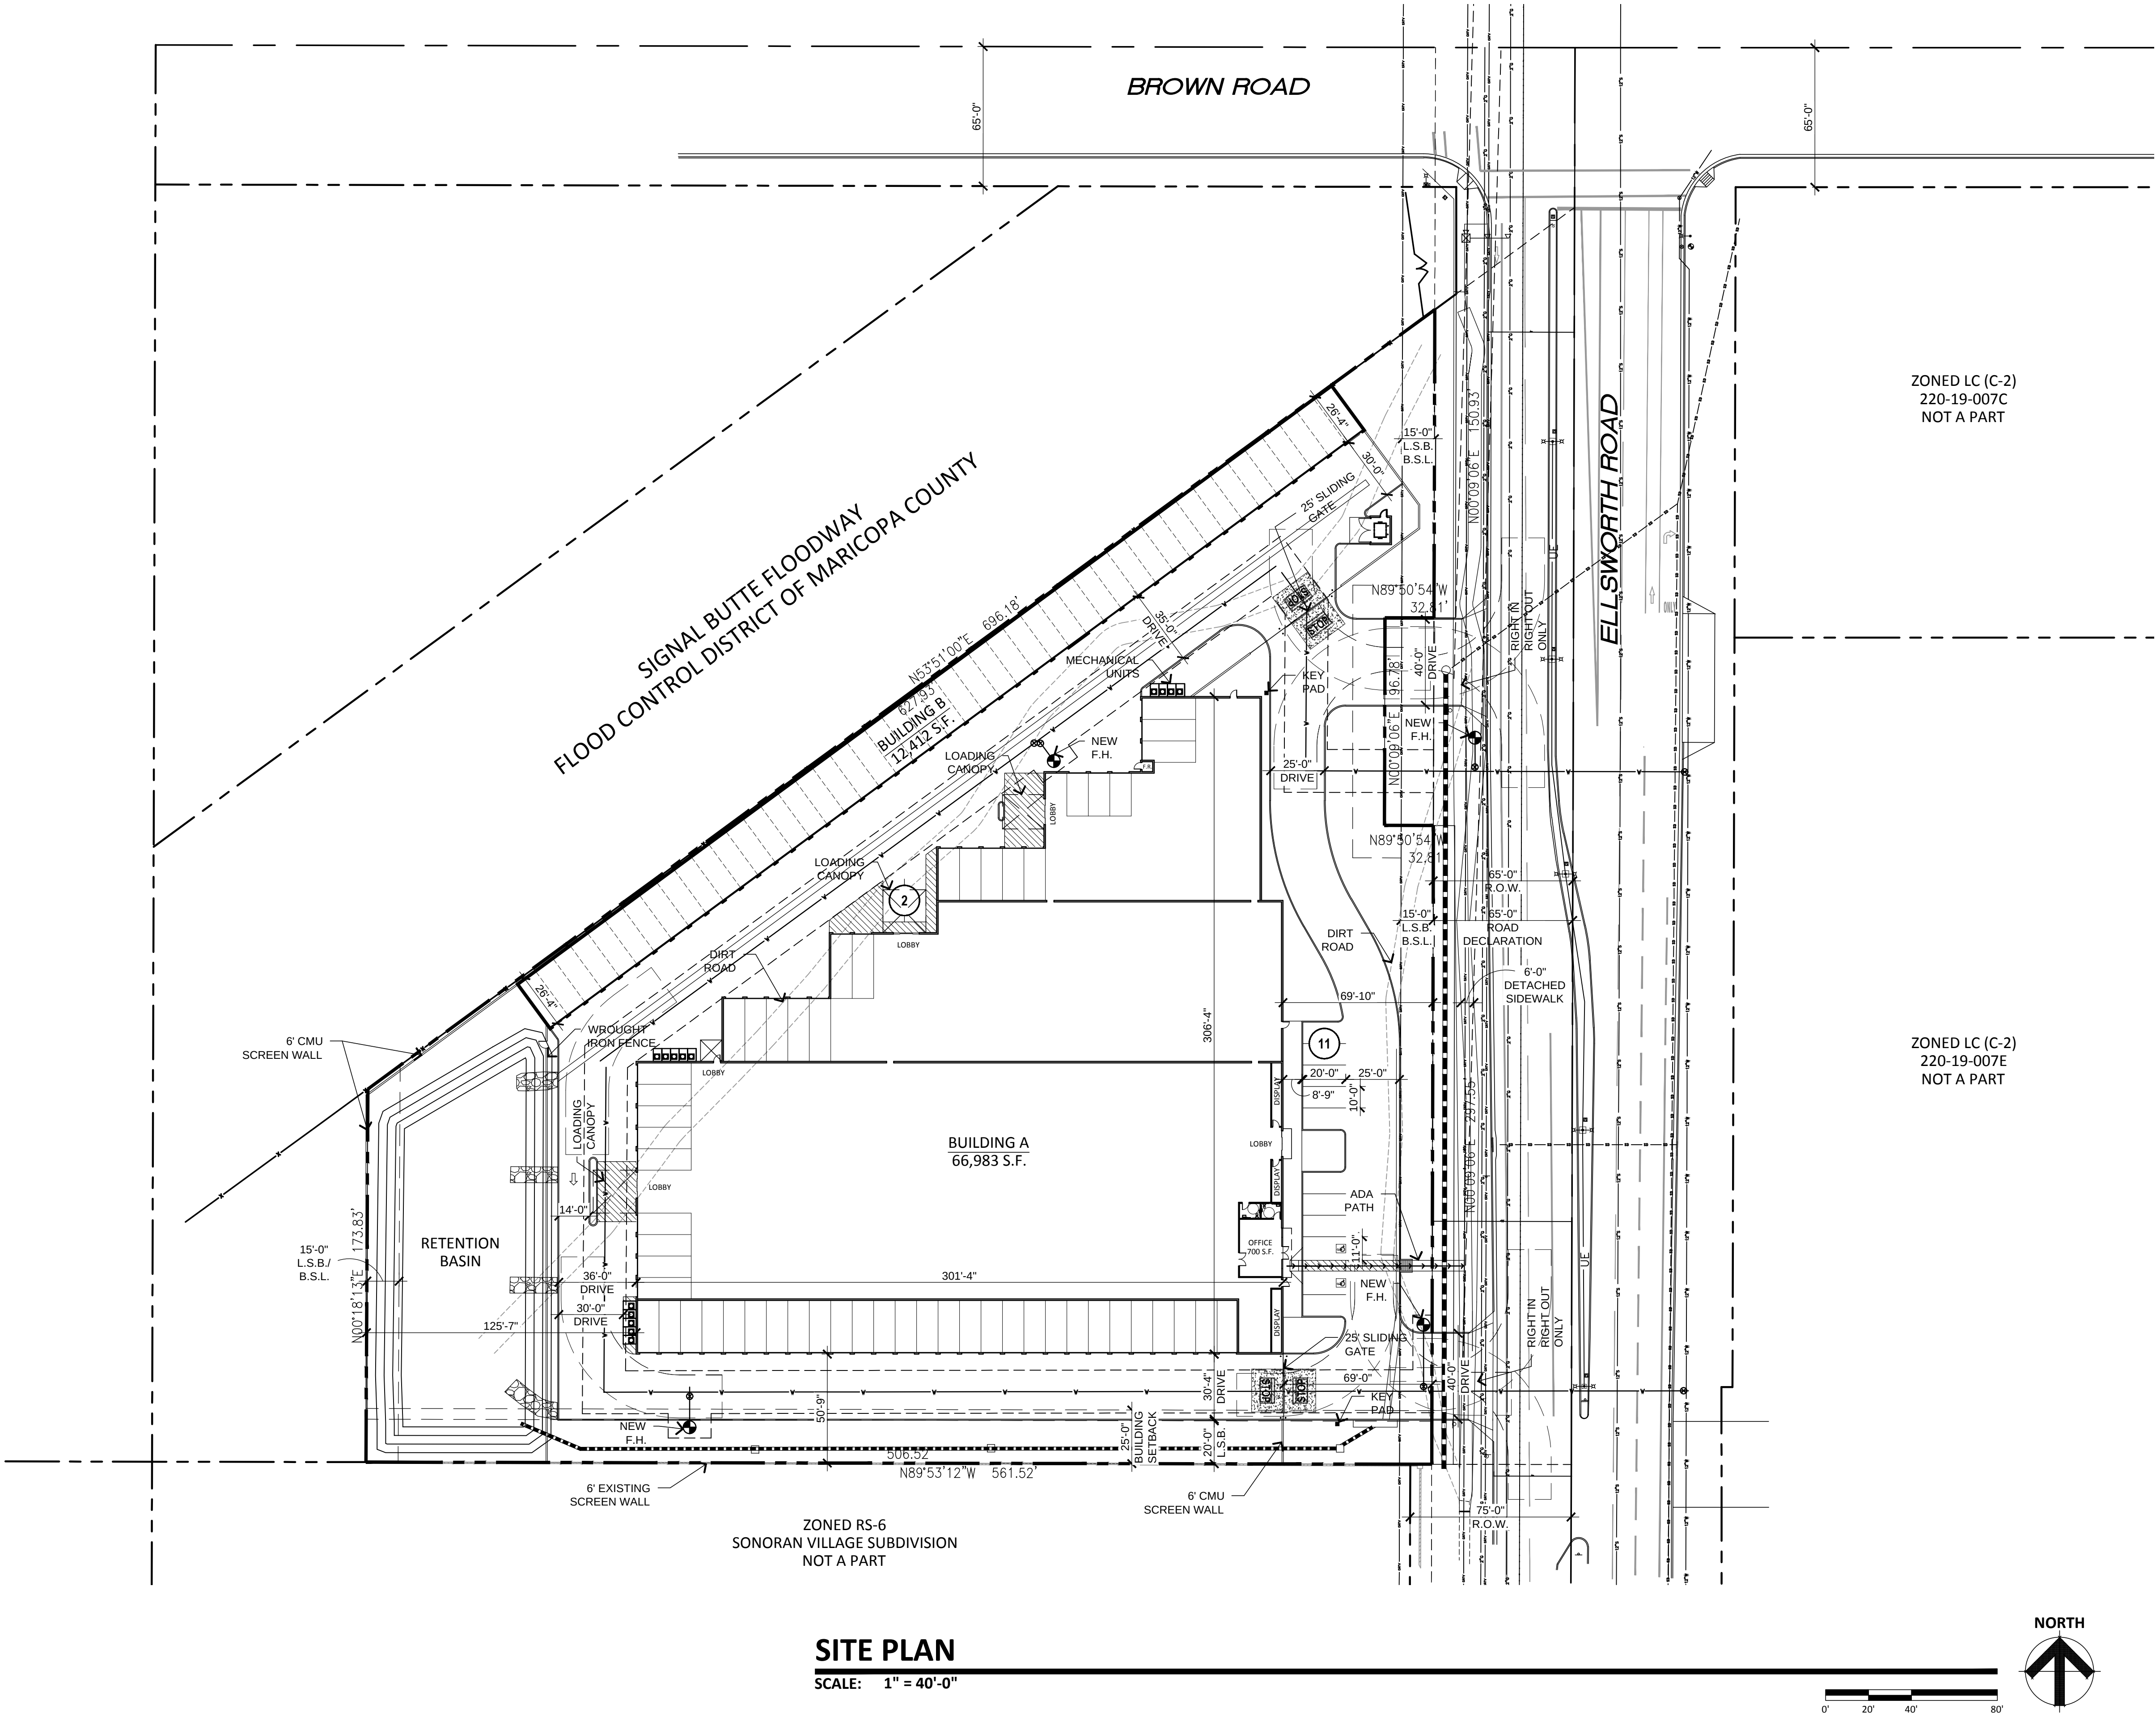


SITE PLAN

SCALE: 1" = 40'-0"

PROPOSED SELF-STORAGE
SWC BROWN ROAD AND ELLSWORTH ROAD
MESA, ARIZONA
DATE: 03-01-2017 (PRELIMINARY)



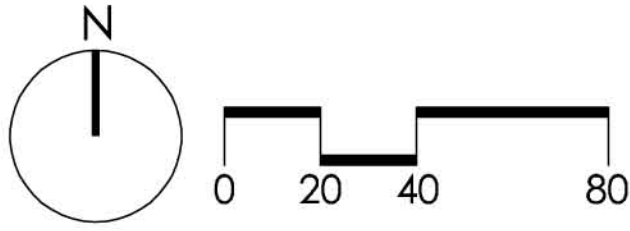

Plant #	Common Name	Caliper (in)	Width (ft)	Height (ft)	Status	Comments
1	Foothills Palo Verde	14	25	20	NS	Trunk Form / Leaning
2	Foothills Palo Verde	7	12	12	S	
3	Foothills Palo Verde	4	6	7	S	
4	Foothills Palo Verde	10	18	20	S	
5	Saguaro			5	S	
6	Foothills Palo Verde	7	14	15	S	
7	Saguaro			17	S	
8	Saguaro			4	S	
9	Saguaro			11	S	1 arm
10	Saguaro			5	S	
11	Saguaro			6	S	
12	Foothills Palo Verde	6	6	10	S	
13	Saguaro			40	NS	2 arms / Damaged
14	Foothills Palo Verde	18	30	20	NS	Mistletoe
15	Foothills Palo Verde	6	9	13	S	
16	Foothills Palo Verde	9	17	17	NS	Branch Dieback
17	Foothills Palo Verde	8	12	14	NS	Branch Dieback
18	Foothills Palo Verde	9	14	16	S	Prune Mistletoe
19	Foothills Palo Verde	10	16	16	S	Prune Mistletoe
20	Foothills Palo Verde	6	11	12	NS	Cambium Damage / Mistletoe
21	Foothills Palo Verde	16	25	22	S	
22	Palo Brea	7	13	13	NS	In Wash / Leaning
23	Foothills Palo Verde	5	8	13	NS	Wash / Leaning
24	Foothills Palo Verde	8	14	16	S	
25	Foothills Palo Verde	7	12	14	S	
26	Foothills Palo Verde	5	8	12	NS	Proximity to #25
27	Palo Brea	5	8	12	NS	In Wash
28	Foothills Palo Verde	8	16	16	NS	Mistletoe
29	Saguaro			23	S	2 arms
30	Foothills Palo Verde	10	14	13	NS	Branch Dieback
31	Foothills Palo Verde	10	20	18	NS	Branch Dieback / Cambium Damage
32	Barrel			3	S	
33	Foothills Palo Verde	12	16	16	NS	Branch Dieback / Cambium Damage
34	Foothills Palo Verde	8	10	12	NS	Trunk Form / Root Growth
35	Saguaro			17	S	
36	Saguaro			17	NS	
37	Saguaro			12	S	Damaged
38	Barrel			6	S	
39	Saguaro			23	S	
40	Foothills Palo Verde	6	11	11	S	
41	Foothills Palo Verde	6	11	12	S	
42	Foothills Palo Verde	4	6	9	S	
43	Foothills Palo Verde	7	11	13	S	
44	Foothills Palo Verde	8	13	15	S	
45	Foothills Palo Verde	7	10	12	NS	Trunk Form / Root Growth
46	Saguaro			34	S	7 arms
47	Foothills Palo Verde	25	30	24	NS	Mistletoe / Cambium Damage
48	Saguaro			37	S	1 arm
49	Saguaro			3	S	
50	Saguaro			4	S	
51	Foothills Palo Verde	6	12	13	NS	Mistletoe / In Wash
52	Foothills Palo Verde	22	23	25	NS	Mistletoe / Cambium Damage
53	Foothills Palo Verde	15	20	22	NS	Trunk Form / Cambium Damage
54	Foothills Palo Verde	5	10	10	NS	Trunk Form / Leaning
55	Foothills Palo Verde	4	6	8	S	
56	Foothills Palo Verde	5	8	12	NS	Trunk Form / Leaning
57	Barrel			4	S	
58	Blue Palo Verde	4	9	11	NS	Proximity to #59
59	Blue Palo Verde	6	12	12	S	
60	Saguaro			5	S	

Summary	Trees	Cacti		
Salvageable	18	18		
Non-Salvageable	22	2		
Remain-In-Place	0	0		
Total	40	20		

Legend
S = Salvageable
NS = Non-Salvageable
RIP = Remain-In-Place

Plant Legend

⊕

Tree - Salvageable

⊗

Tree - Non-Salvageable

○

Tree - Remain In Place

⊕

Cacti - Salvageable

⊗

Cacti - Non-Salvageable

⊙

Cacti - Remain In Place

Project Consultants

Salvage Contractor

Native Resources International

1540 West Happy Valley Road

Phoenix, Arizona 85085

623-869-6757 (p) • 623-869-6769 (f)

Contact: Kevin Brenda - kevin@nativeresources.com

Storage West

SW of Brown Road & Ellsworth Road

Mesa, Arizona

Native Plant Inventory

Native Resources

Native Resources Intl.

1540 W Happy Valley Rd.

Phoenix, AZ. 85085

Phone (623) 869-6757

Fax (623) 869-6769

DATE: 3/9/2017

REVISION:

SCALE: 1" = 40'

CHECKED:

DRAWN: KB

SHEET 1 OF 1