

**SHEET KEYED NOTES**



② Clubhouse North  
 3/16" = 1'-0"



③ Clubhouse South  
 3/16" = 1'-0"



④ Clubhouse West  
 3/16" = 1'-0"



① Clubhouse East  
 3/16" = 1'-0"

**EXTERIOR FINISH LEGEND - SCHEME 1**


①A	DESCRIPTION MFR COLOR FINISH	STUCCO MAIN COLOR TBD DE6373 PORPOISE SMOOTH FINISH	
①B	DESCRIPTION MFR COLOR FINISH	STUCCO ACCENT COLOR TBD DE6376 LOOKING GLASS SMOOTH FINISH	
①C	DESCRIPTION MFR COLOR FINISH	WOOD CLADDING TBD DARK BROWN ROUGH	
①D	DESCRIPTION MFR COLOR	METAL TRIM TBD DARK BRONZE	
①E	DESCRIPTION MFR COLOR FINISH	GLASS TBD CLEAR	
①E	DESCRIPTION MFR COLOR FINISH	SITE WALL SUPERLITE (OR APPROVED EQUAL) CHARCOAL SPLIT FACE	

**EXTERIOR FINISH LEGEND - SCHEME 2**

②A	DESCRIPTION MFR COLOR FINISH	STUCCO MAIN COLOR TBD DE6366 SILVER SPOON SMOOTH FINISH	
②B	DESCRIPTION MFR COLOR FINISH	STUCCO ACCENT COLOR TBD DE6369 LEGENDARY GRAY SMOOTH FINISH	
②C	DESCRIPTION MFR COLOR FINISH	WOOD CLADDING TBD DARK BROWN ROUGH	
②D	DESCRIPTION MFR COLOR	METAL TRIM TBD DARK BRONZE	
②E	DESCRIPTION MFR COLOR FINISH	GLASS TBD CLEAR	
②F	DESCRIPTION MFR COLOR FINISH	SITE WALL SUPERLITE (OR APPROVED EQUAL) CHARCOAL SPLIT FACE	

**VILLAS AT MIRA MESA  
 RESIDENTIAL APARTMENTS**

SEC GUADALUPE AND HAWES  
 MESA, ARIZONA

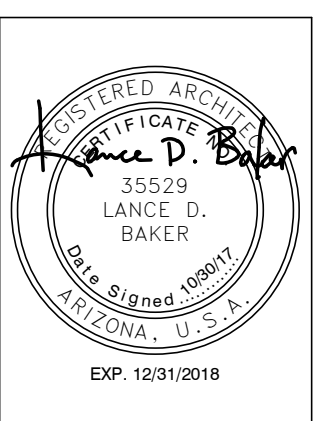

REVISIONS	

Phase: DD  
 Drawn By: AF/SB  
 Reviewed By: SB  
 SDI Project No: 3827  
 Date: 10/30/2017



This drawing is the property of Synectic Design Incorporated, 688 W. 1st Street, Suite #3, Tempe Az, 85281, 480.948.9766. This drawing is limited to the original use for which it was prepared. Changes, reproductions, or assigning to any third party of this drawing for any other use is not permitted without written consent of Synectic Design Incorporated. C 2015 1/10/2018 2:54:25 PM C:\Users\alemanandaz\Documents\3827\_Central RT7\_alemanandaz\3827.usd

**SHEET KEYED NOTES**


- 1 STUCCO FINISH SYSTEM (TYP)
- 2 PRE-FAB METAL STAIR
- 3 GARAGE DOOR

**EXTERIOR FINISH LEGEND - SCHEME 2**


2A	DESCRIPTION MFR COLOR FINISH	STUCCO MAIN COLOR TBD DE6366 SILVER SPOON SMOOTH FINISH	
2B	DESCRIPTION MFR COLOR FINISH	STUCCO ACCENT COLOR TBD DE6369 LEGENDARY GRAY SMOOTH FINISH	
C	DESCRIPTION MFR COLOR FINISH	WOOD CLADDING TBD DARK BROWN ROUGH	
D	DESCRIPTION MFR COLOR	METAL TRIM TBD DARK BRONZE	
E	DESCRIPTION MFR COLOR FINISH	GLASS TBD CLEAR	
F	DESCRIPTION MFR COLOR FINISH	SITE WALL SUPERLITE (OR APPROVED EQUAL) CHARCOAL SPLIT FACE	



4 Garage North  
3/16" = 1'-0"

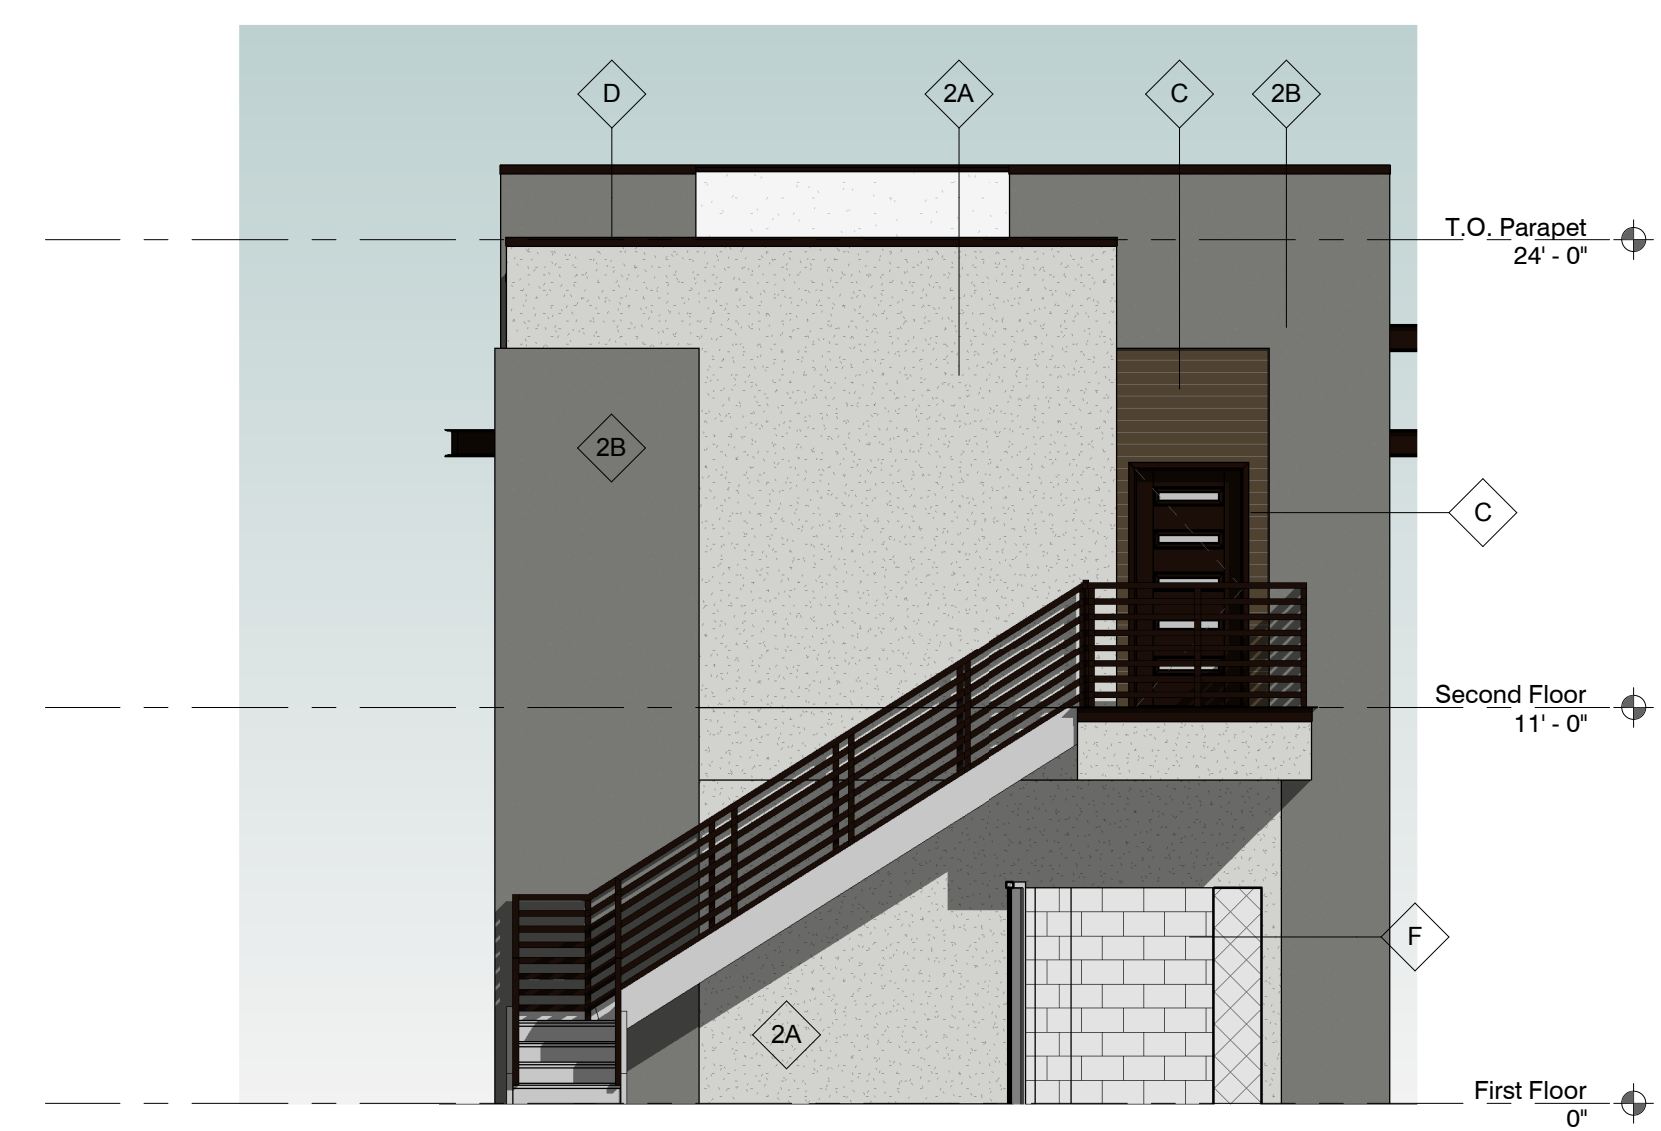

3 Garage East  
3/16" = 1'-0"

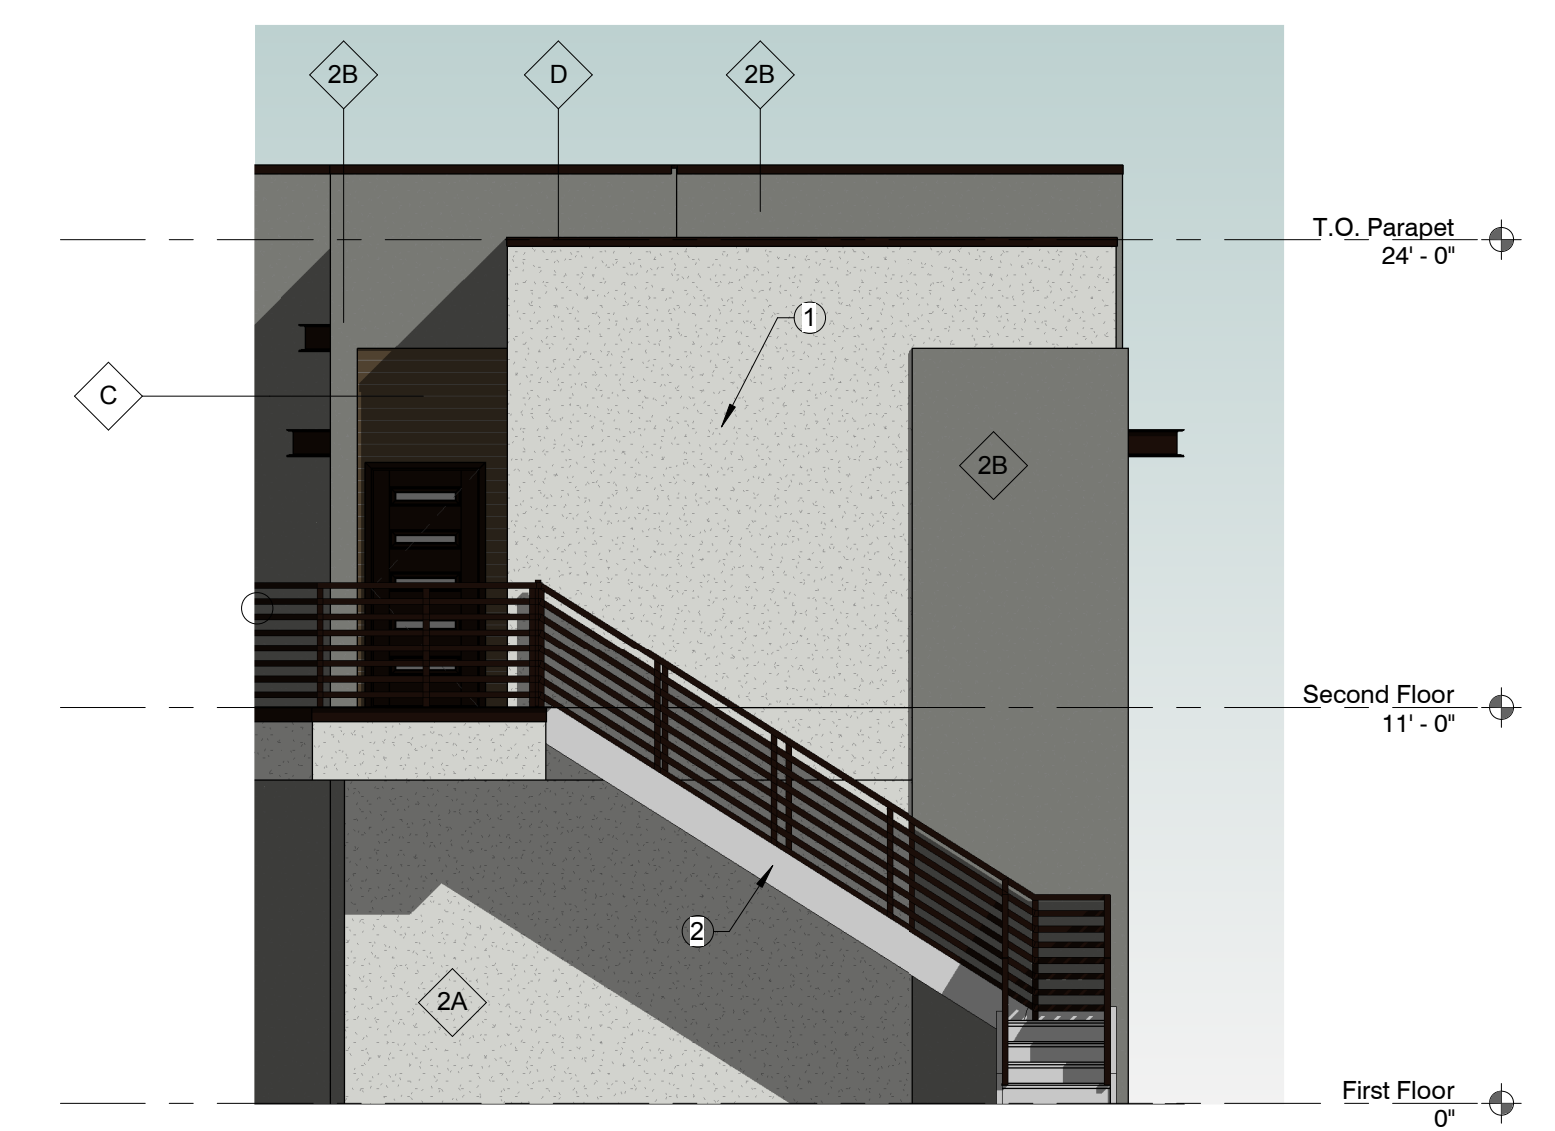


2 Garage West  
3/16" = 1'-0"



1 Garage South  
3/16" = 1'-0"

**VILLAS AT MIRA MESA  
RESIDENTIAL APARTMENTS**

SEC GUADALUPE AND HAWES  
MESA, ARIZONA

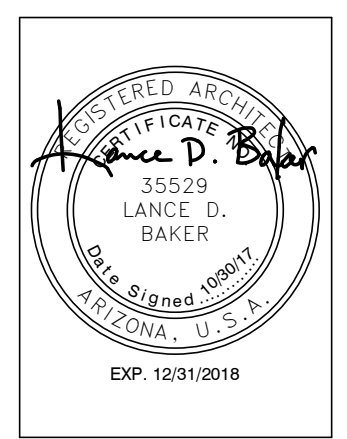

REVISIONS	









Phase: DD  
 Drawn By: Author  
 Reviewed By: Checker  
 SDI Project No: 3827  
 Date: 10/30/2017




**SHEET KEYED NOTES**

**EXTERIOR FINISH LEGEND - SCHEME 2**

2A	DESCRIPTION MFR COLOR FINISH	STUCCO MAIN COLOR TBD DE6368 SILVER SPOON SMOOTH FINISH	
2B	DESCRIPTION MFR COLOR FINISH	STUCCO ACCENT COLOR TBD DE6369 LEGENDARY GRAY SMOOTH FINISH	
C	DESCRIPTION MFR COLOR FINISH	WOOD CLADDING TBD DARK BROWN ROUGH	
D	DESCRIPTION MFR COLOR	METAL TRIM TBD DARK BRONZE	
E	DESCRIPTION MFR COLOR FINISH	GLASS TBD CLEAR	
F	DESCRIPTION MFR COLOR FINISH	SITE WALL SUPERLITE (OR APPROVED EQUAL) CHARCOAL SPLIT FACE	

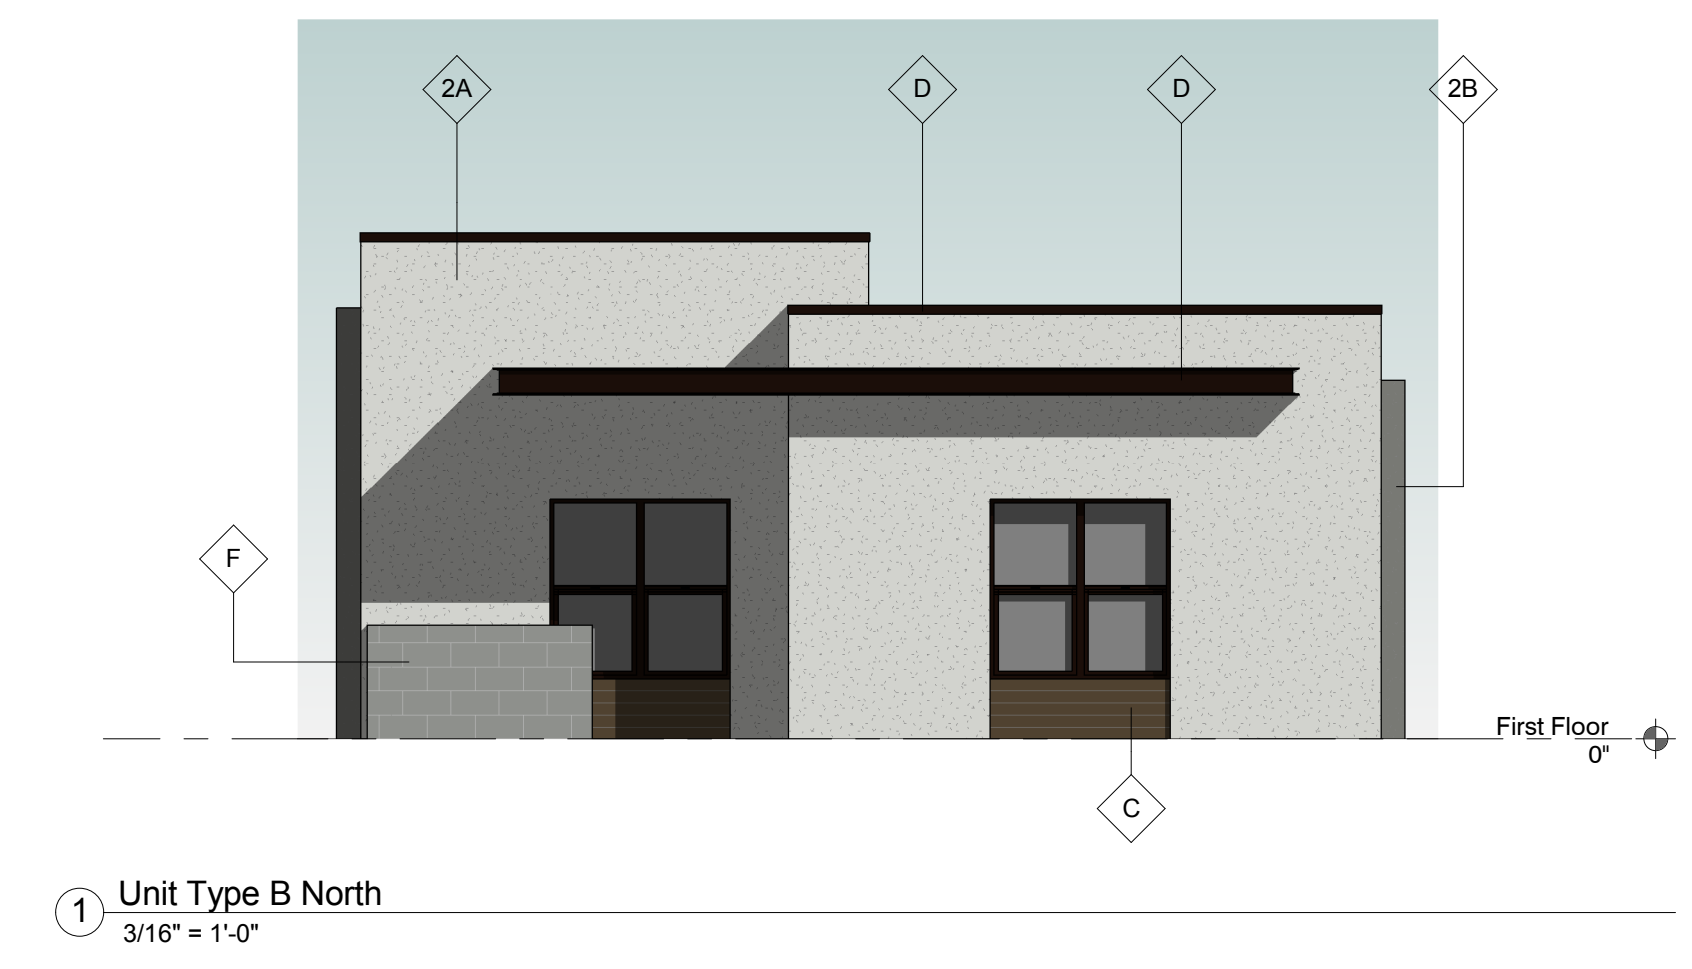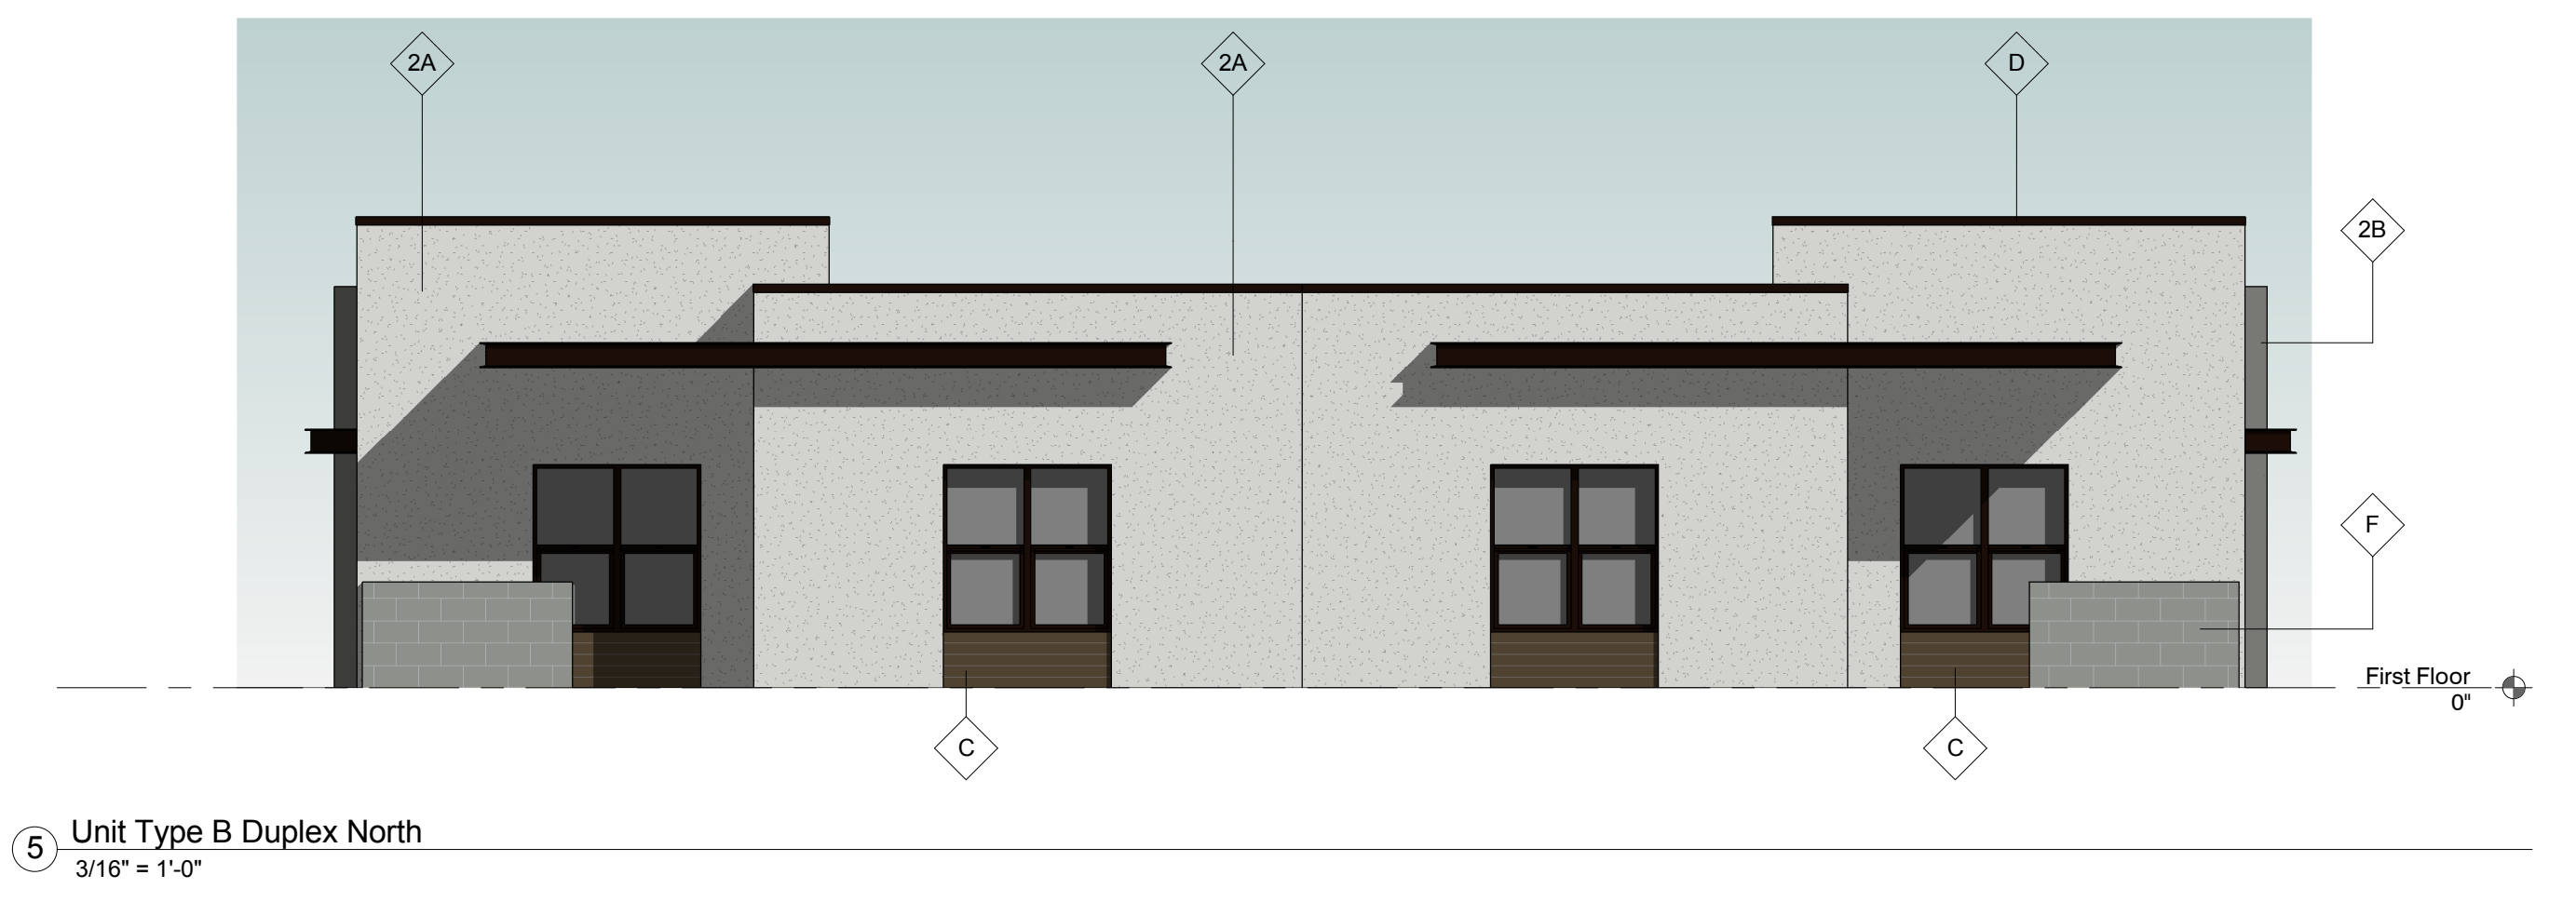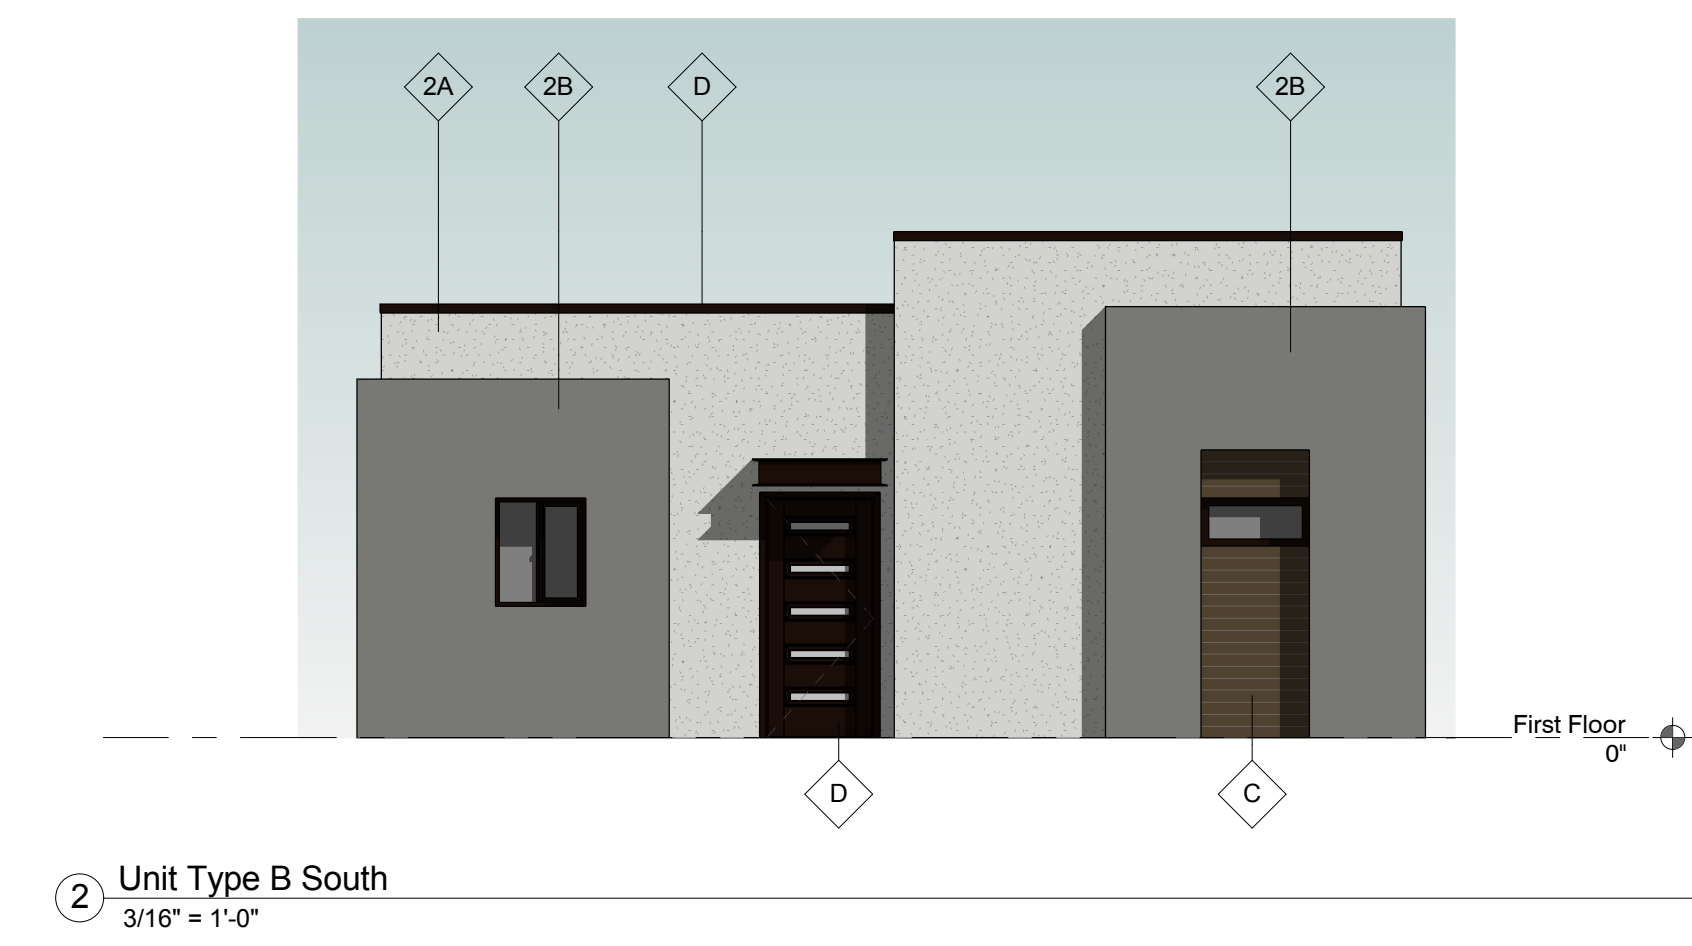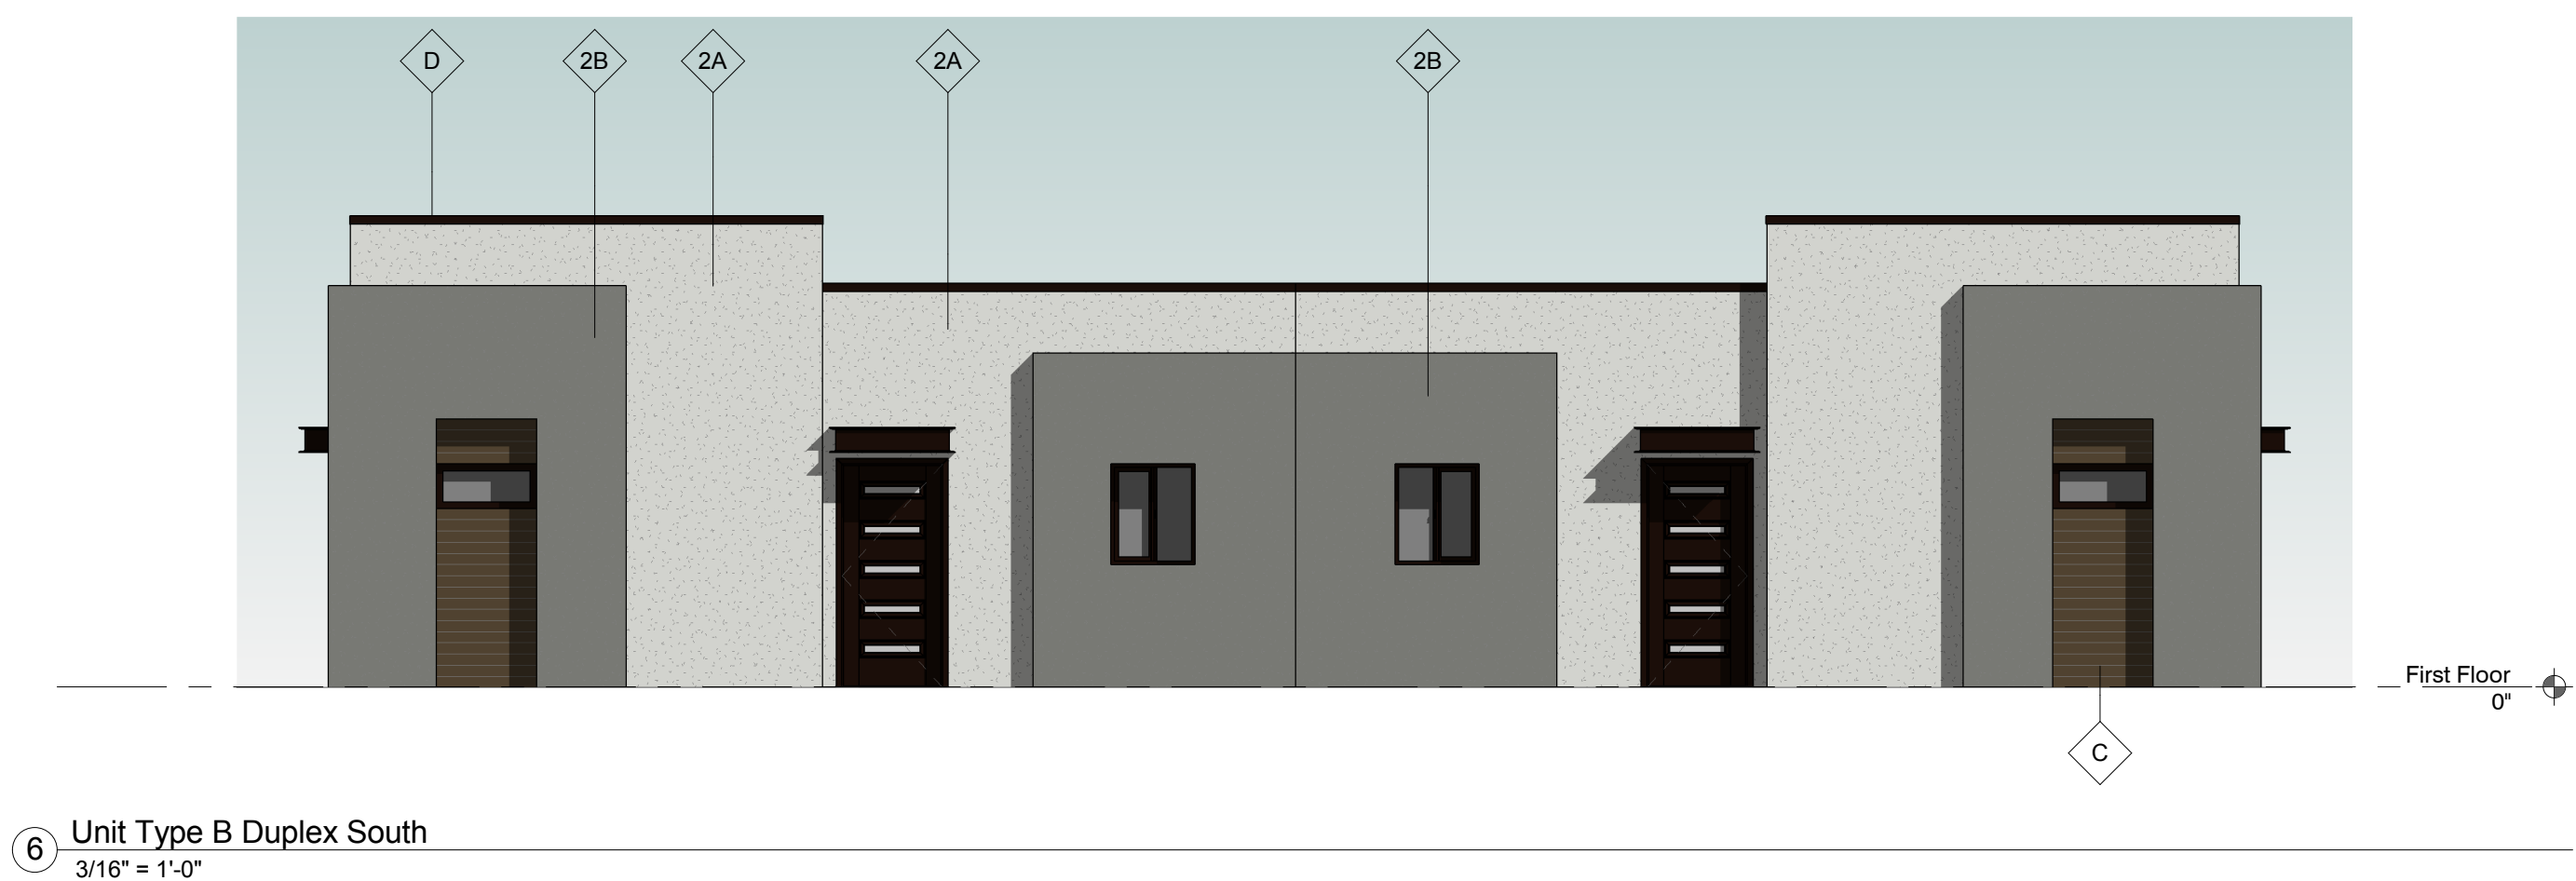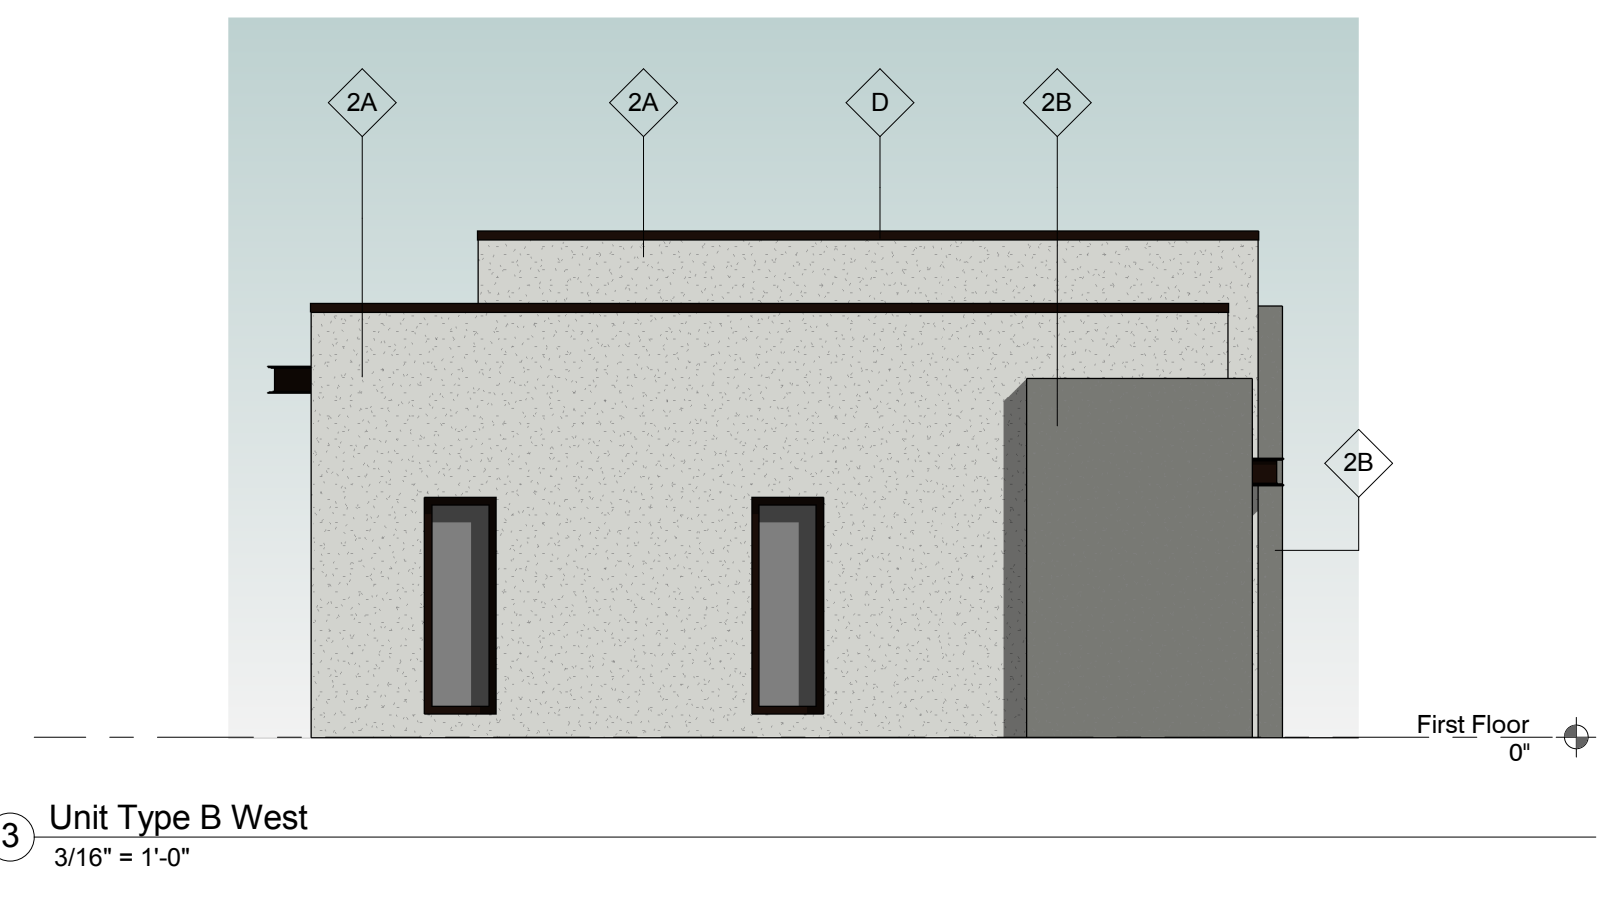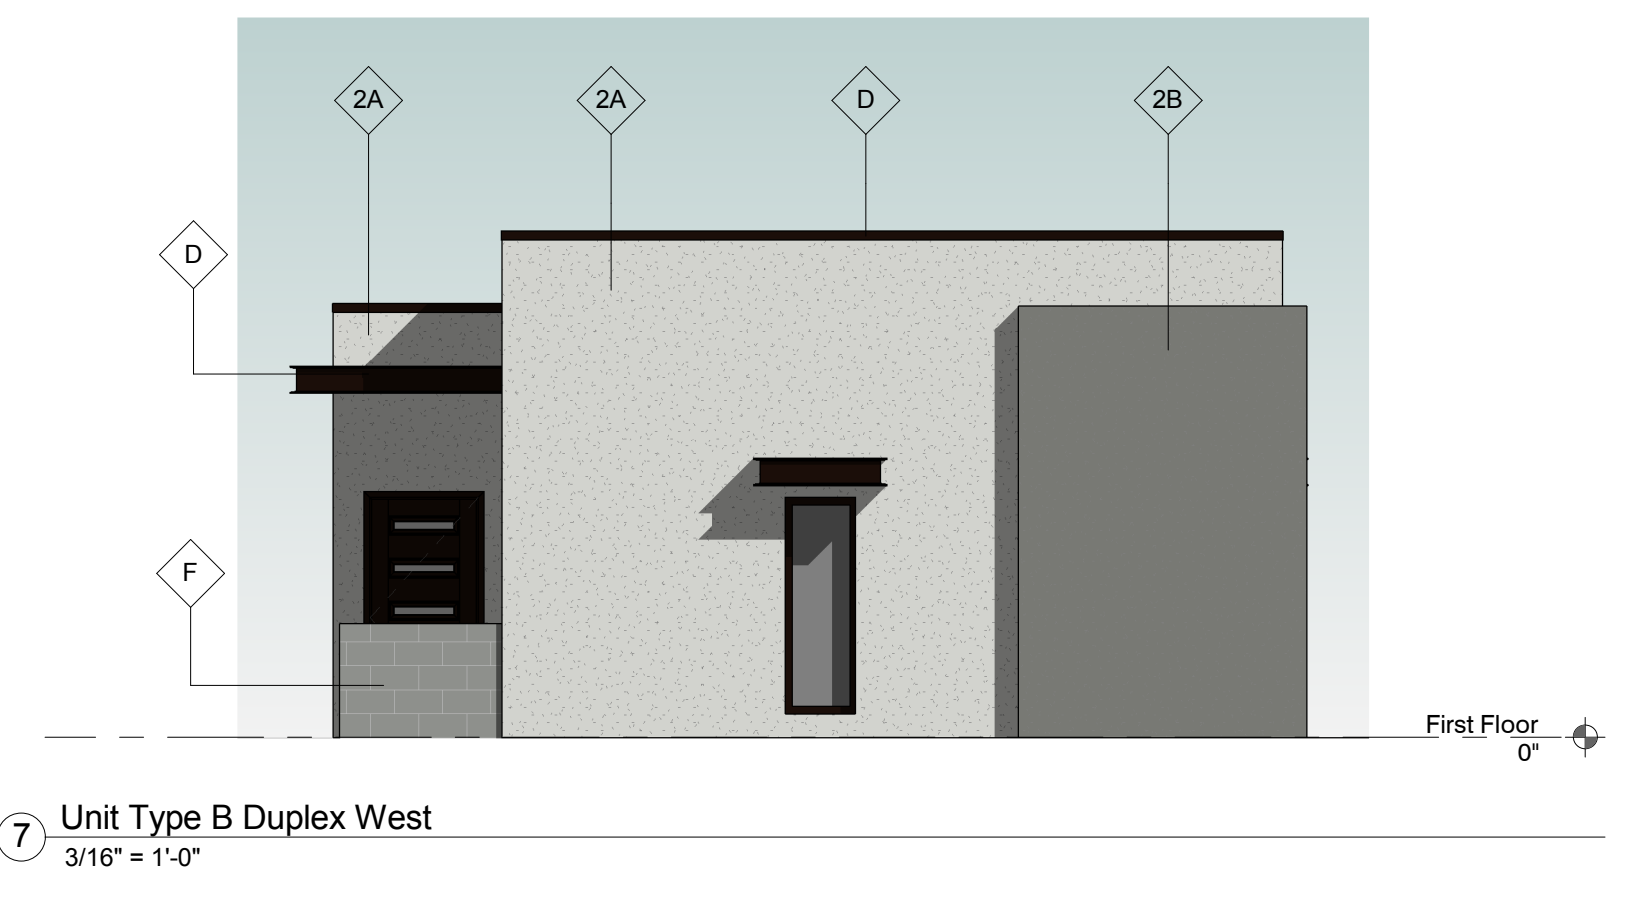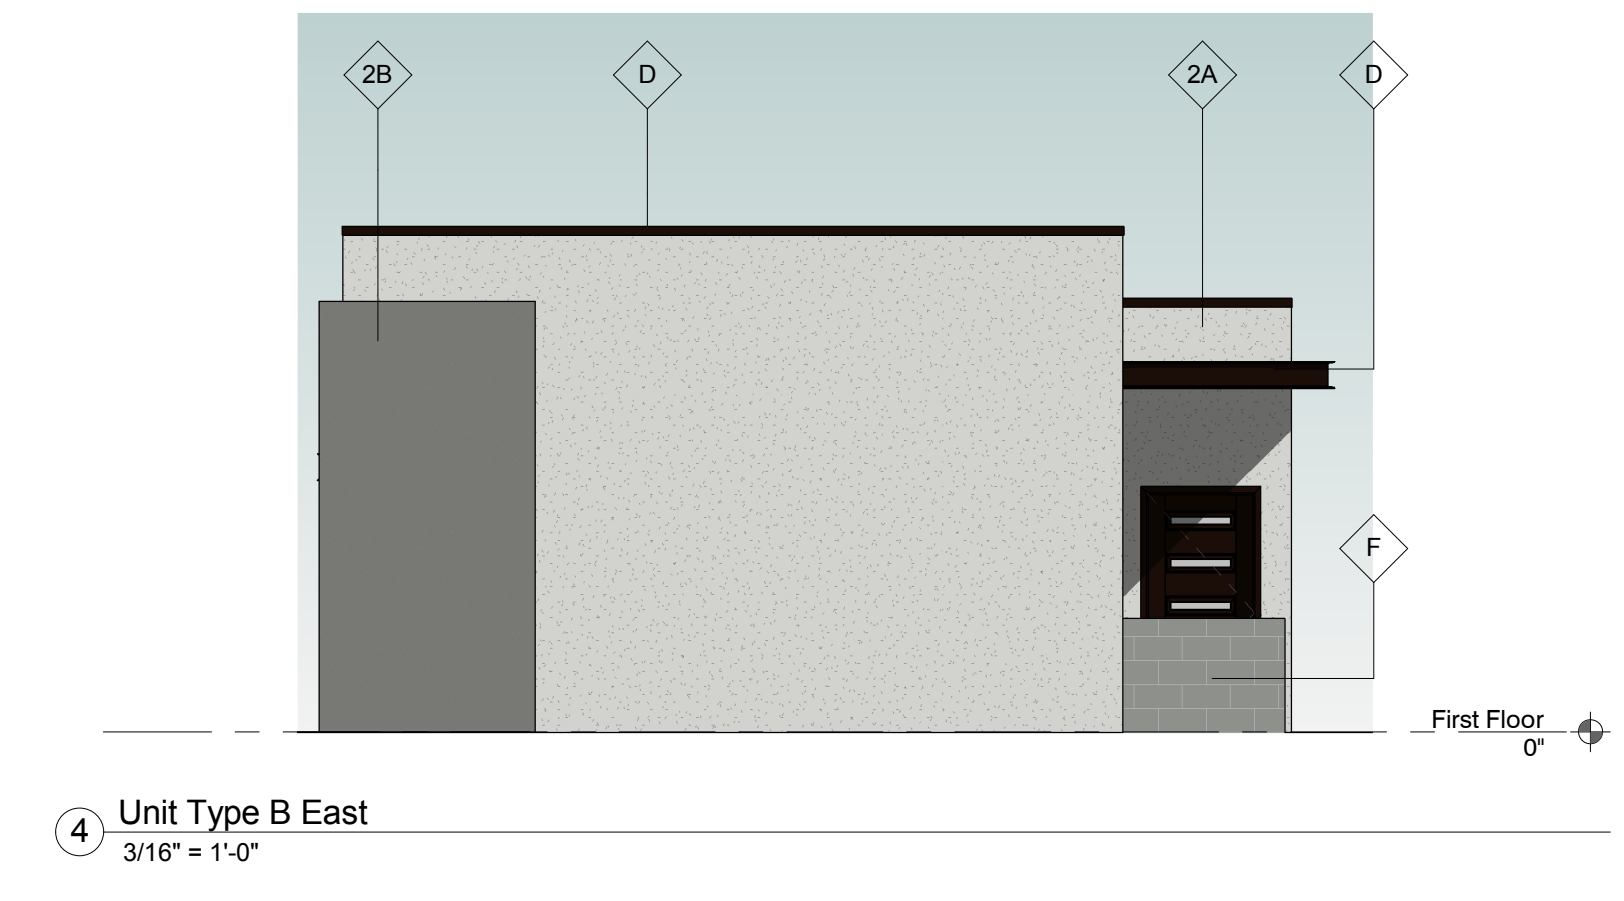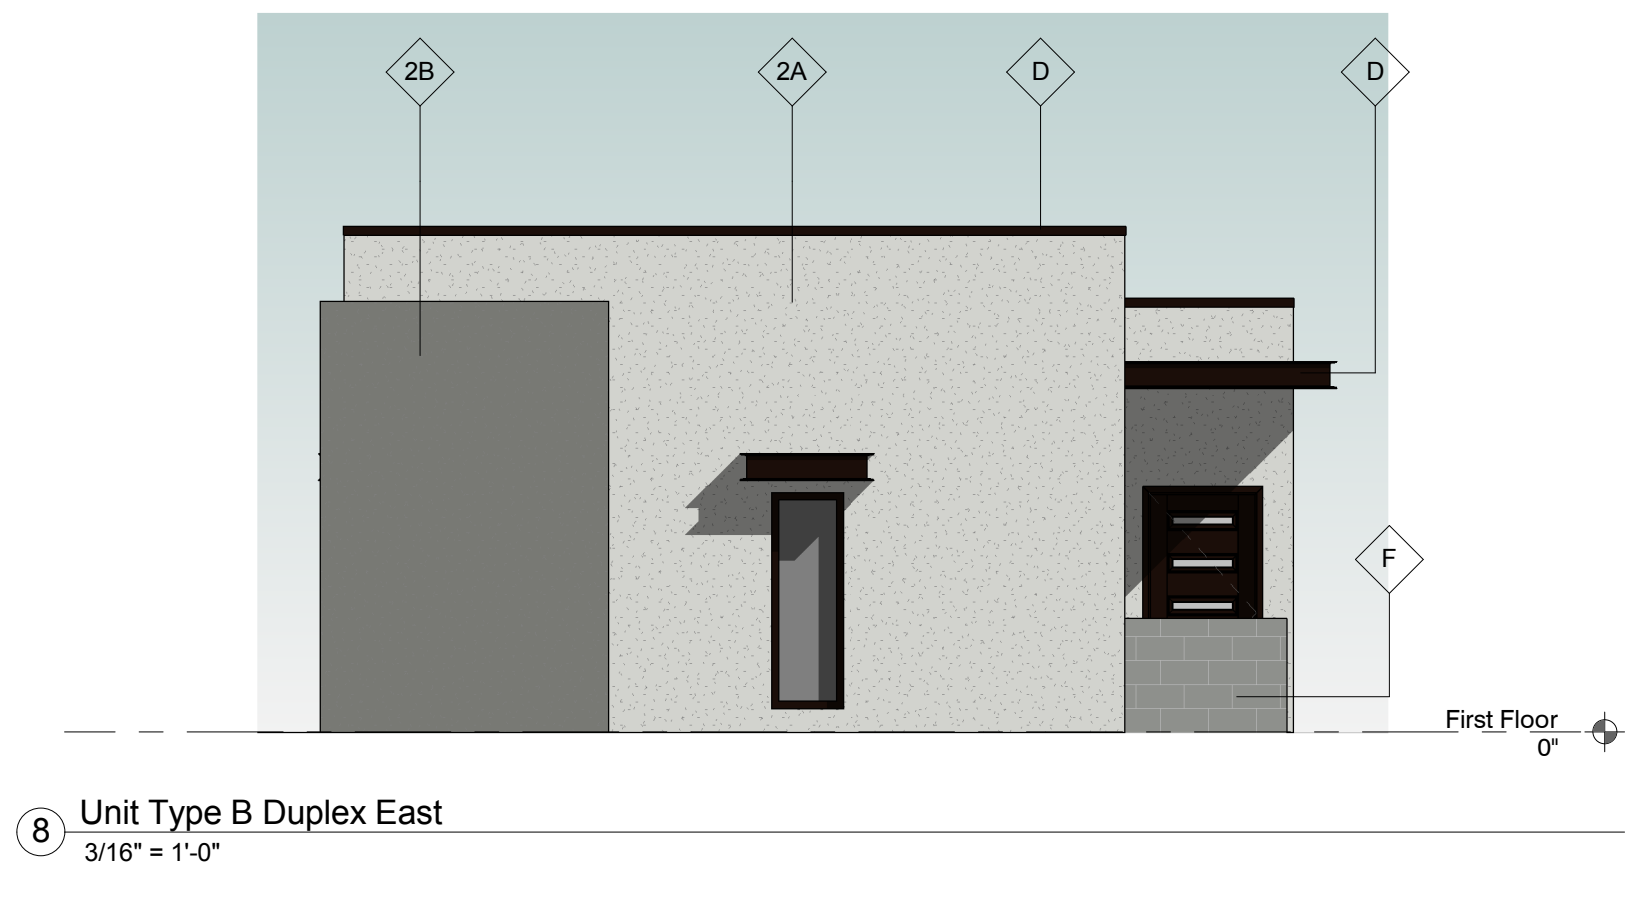

**VILLAS AT MIRA MESA  
 RESIDENTIAL APARTMENTS**  
 SEC GUADALUPE AND HAWES  
 MESA, ARIZONA

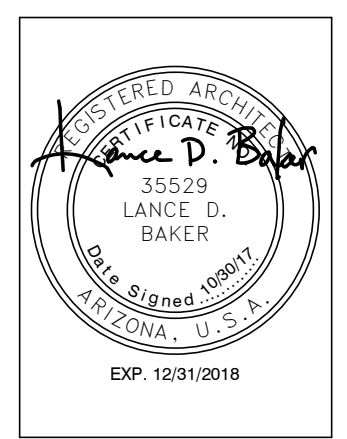

REVISIONS	


Phase: DD  
 Drawn By: AF/SB  
 Reviewed By: SB  
 SDI Project No: 3827  
 Date: 10/30/2017

This drawing is the property of Synectic Design Incorporated, 688 W. 1st Street, Suite #3, Tempe, AZ, 85281, 480.948.9766. This drawing is limited to the original use for which it was prepared. Changes, reproductions, or assigning to any third party of this drawing for any other use is not permitted without written consent of Synectic Design Incorporated. C 2015  
 1/10/2018 2:54:34 PM  
 C:\Users\alemanandez\Documents\3827\_Central RT7\_alemanandez\sdiaz.us.rvt







8 Unit Type C Duplex East  
 3/16" = 1'-0"

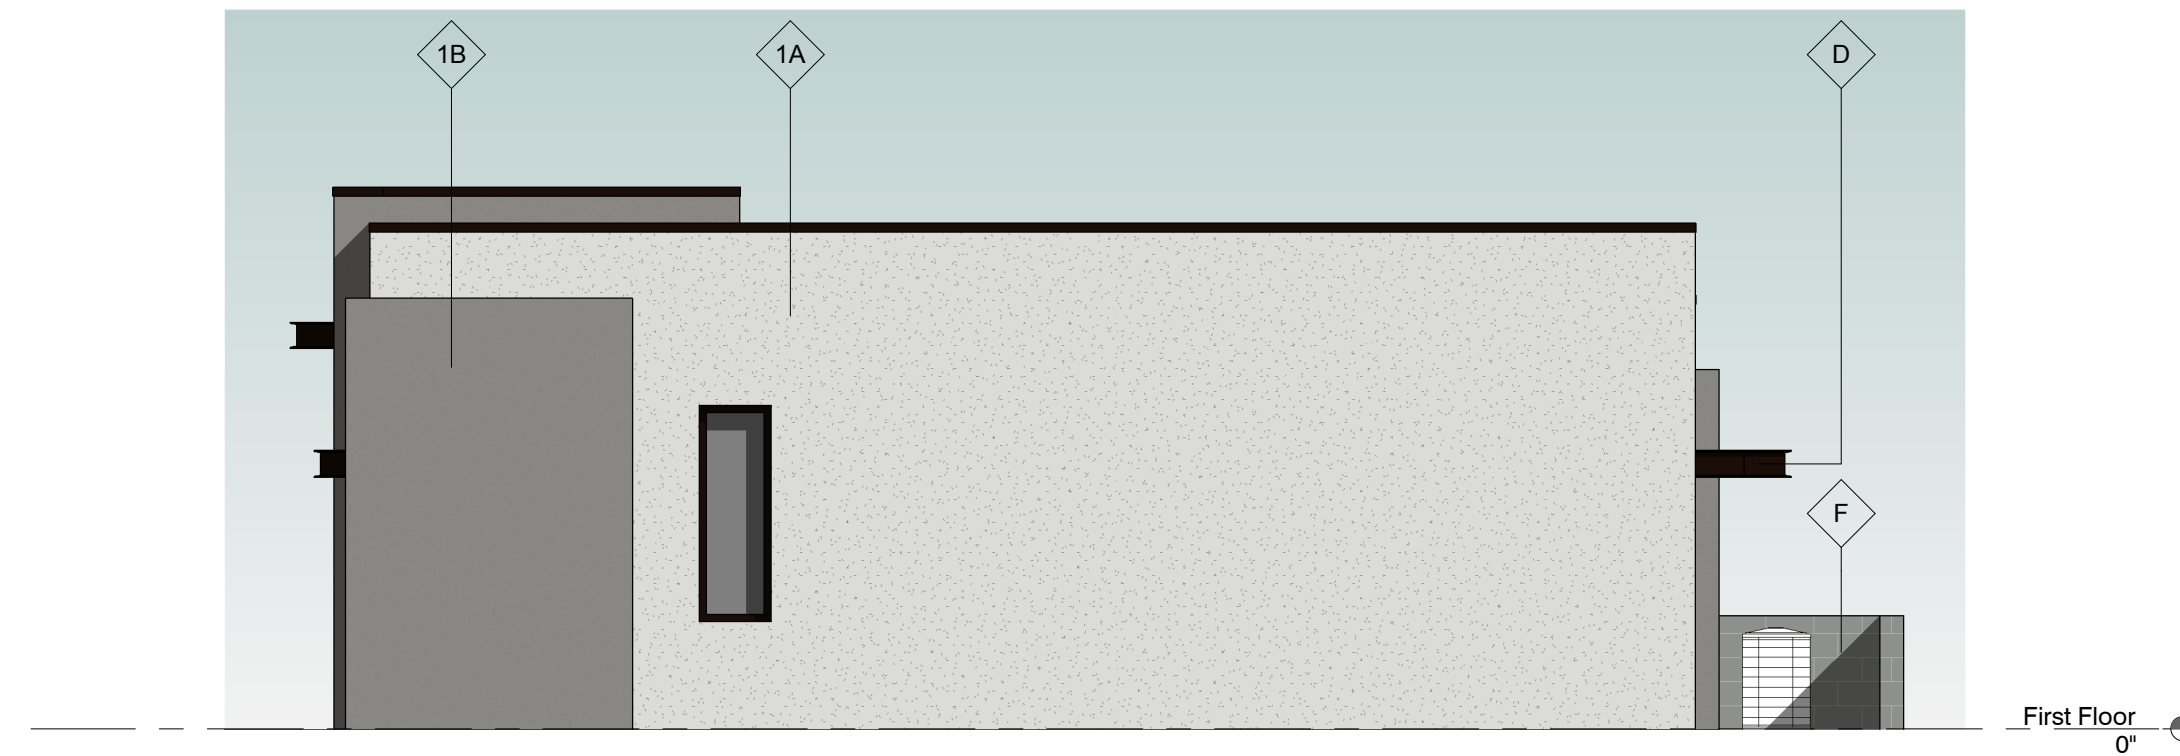

4 Unit Type C East  
 3/16" = 1'-0"

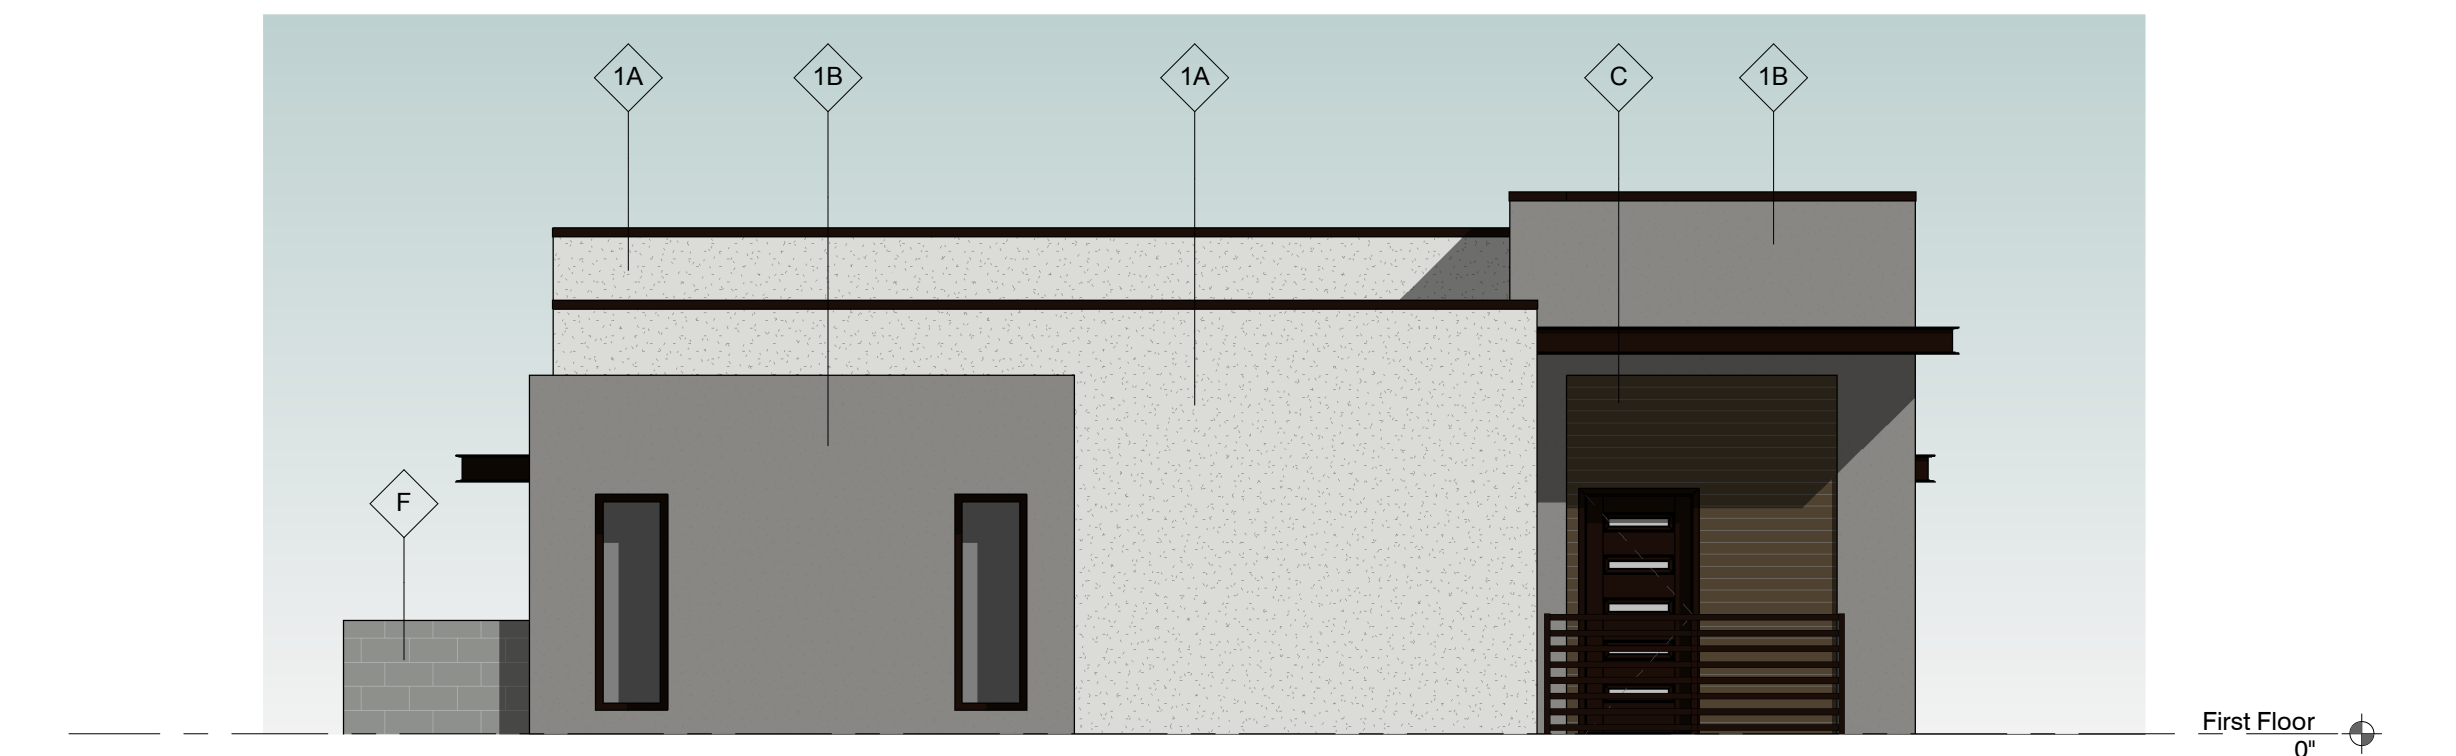


7 Unit Type C Duplex West  
 3/16" = 1'-0"

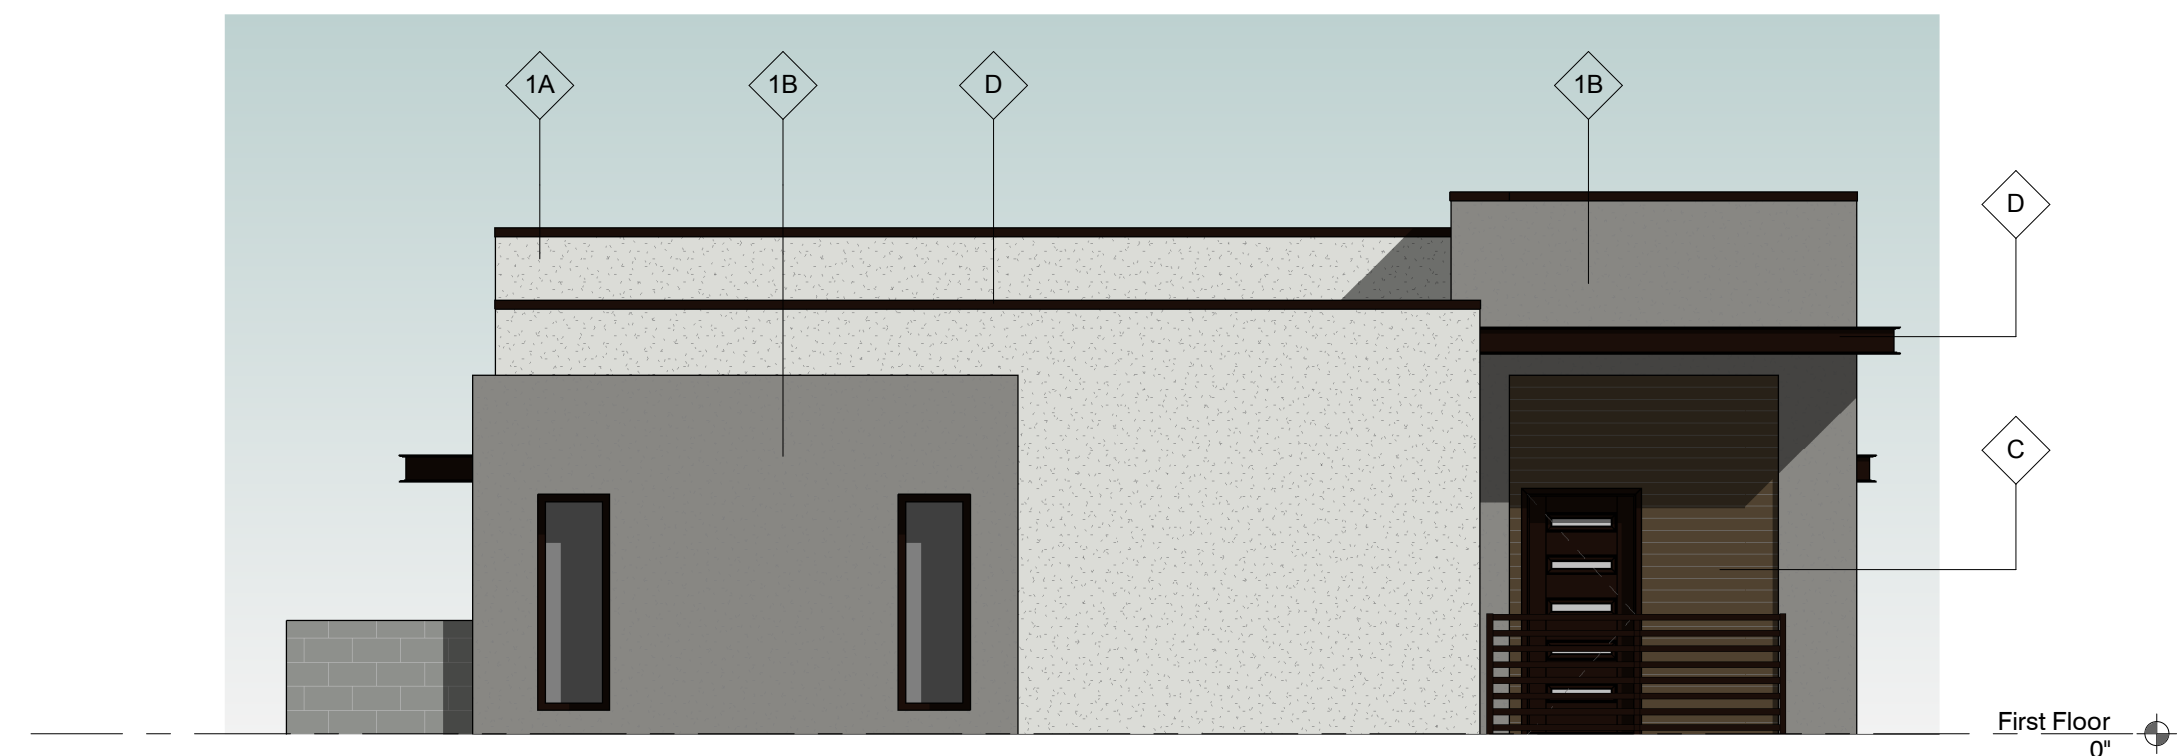


3 Unit Type C West  
 3/16" = 1'-0"

**EXTERIOR FINISH LEGEND - SCHEME 1**


1A	DESCRIPTION	STUCCO MAIN COLOR	
	MFR	TBD	
	COLOR	DE6373 PORPOISE	
	FINISH	SMOOTH FINISH	
1B	DESCRIPTION	STUCCO ACCENT COLOR	
	MFR	TBD	
	COLOR	DE6376 LOOKING GLASS	
	FINISH	SMOOTH FINISH	
C	DESCRIPTION	WOOD CLADDING	
	MFR	TBD	
	COLOR	DARK BROWN	
	FINISH	ROUGH	
D	DESCRIPTION	METAL TRIM	
	MFR	TBD	
	COLOR	DARK BRONZE	
E	DESCRIPTION	GLASS	
	MFR	TBD	
	COLOR	CLEAR	
	FINISH		
E	DESCRIPTION	SITE WALL	
	MFR	SUPERLITE (OR APPROVED EQUAL)	
	COLOR	CHARCOAL	
	FINISH	SPLIT FACE	

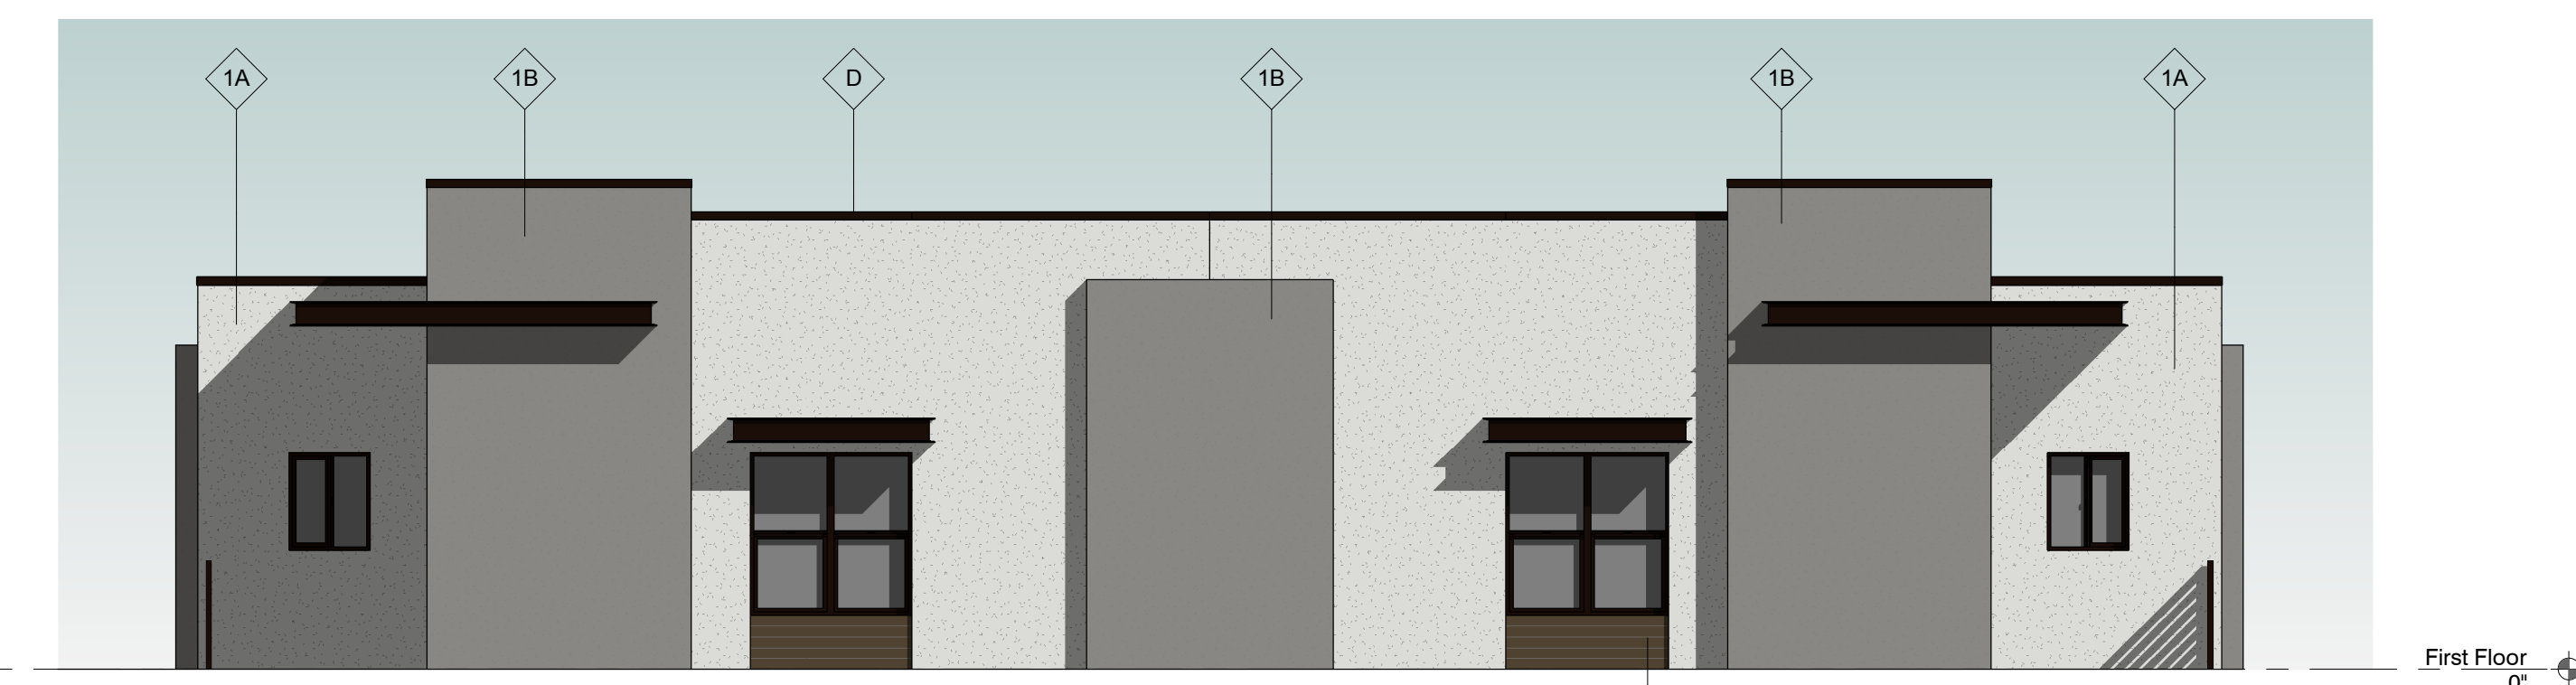

6 Unit Type C Duplex South  
 3/16" = 1'-0"

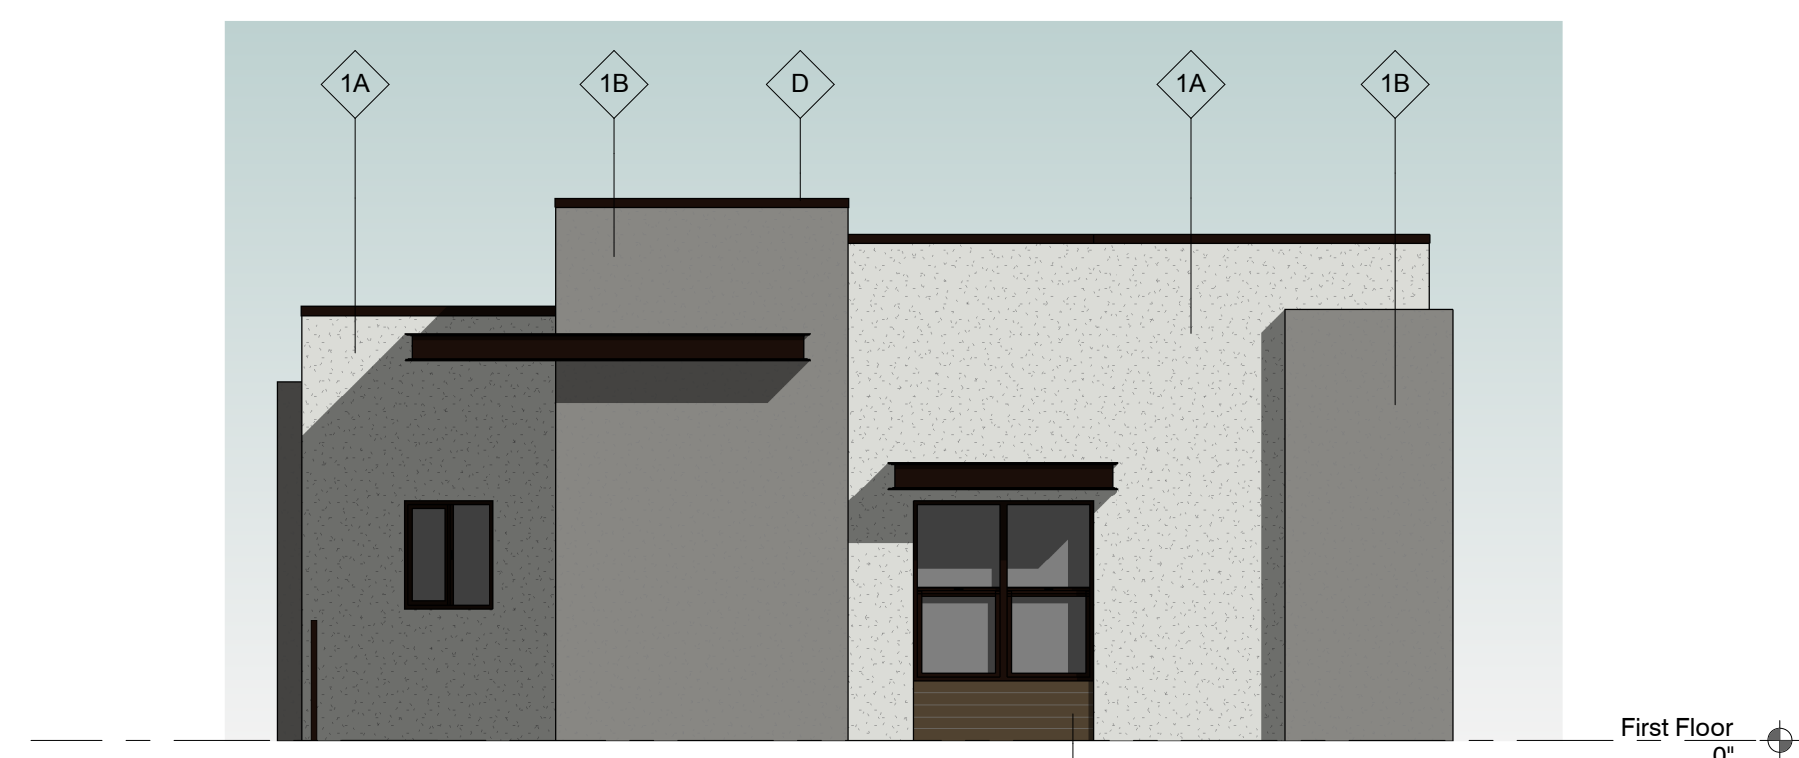

2 Unit Type C South  
 3/16" = 1'-0"

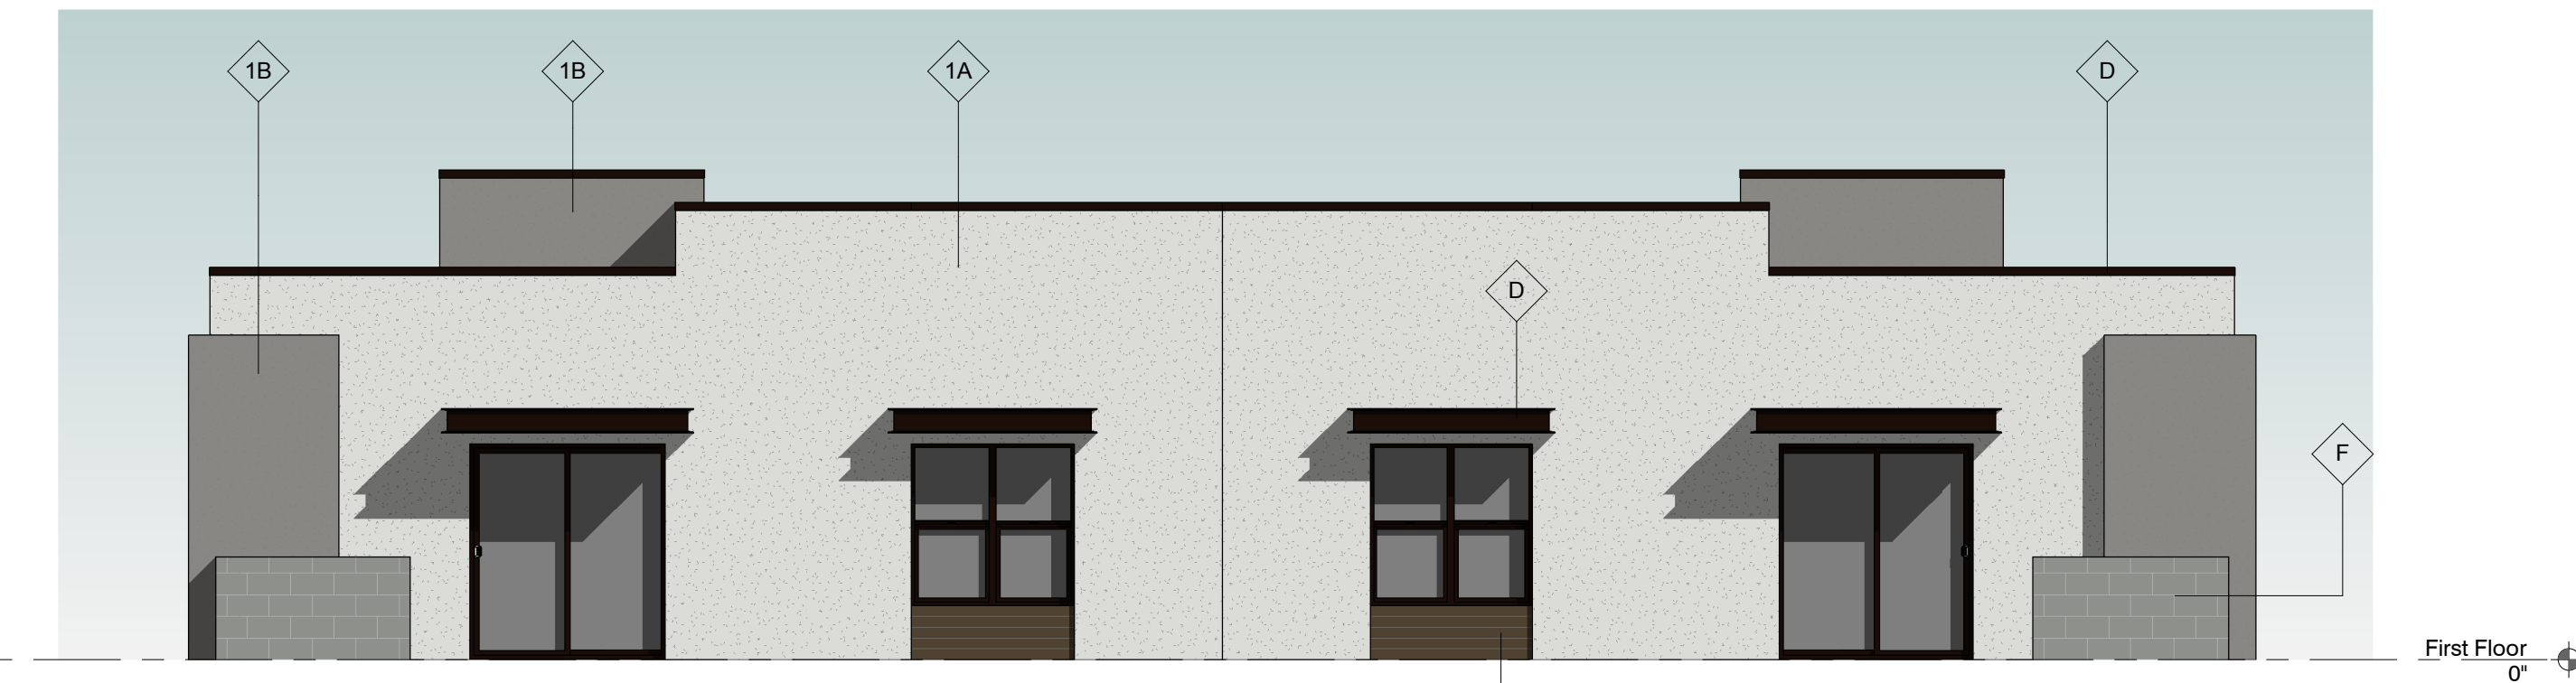


5 Unit Type C Duplex North  
 3/16" = 1'-0"



1 Unit Type C North  
 3/16" = 1'-0"

**VILLAS AT MIRA MESA**  
**RESIDENTIAL APARTMENTS**  
 SEC GUADALUPE AND HAWES  
 MESA, ARIZONA

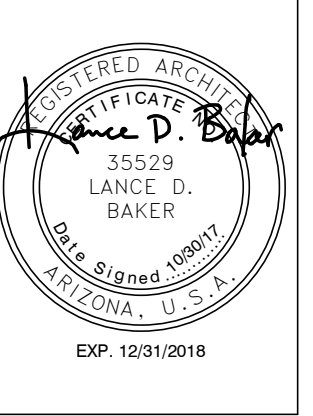


REVISIONS

--	--

Phase: DD  
 Drawn By: AF/SB  
 Reviewed By: SB  
 SDI Project No: 3827  
 Date: 10/30/2017

This drawing is the property of Synectic Design Incorporated, 688 W. 1st Street, Suite #3, Tempe, AZ, 85281, 480.948.9766. This drawing is limited to the original use for which it was prepared. Changes, reproductions, or assigning to any third party of this drawing for any other use is not permitted without written consent of Synectic Design Incorporated. C 2015 10/20/2018 2:54:47 PM C:\Users\alemanandaz\Documents\3827\_Central RTZ\_alemanandaz\sdiaz.us.rvt




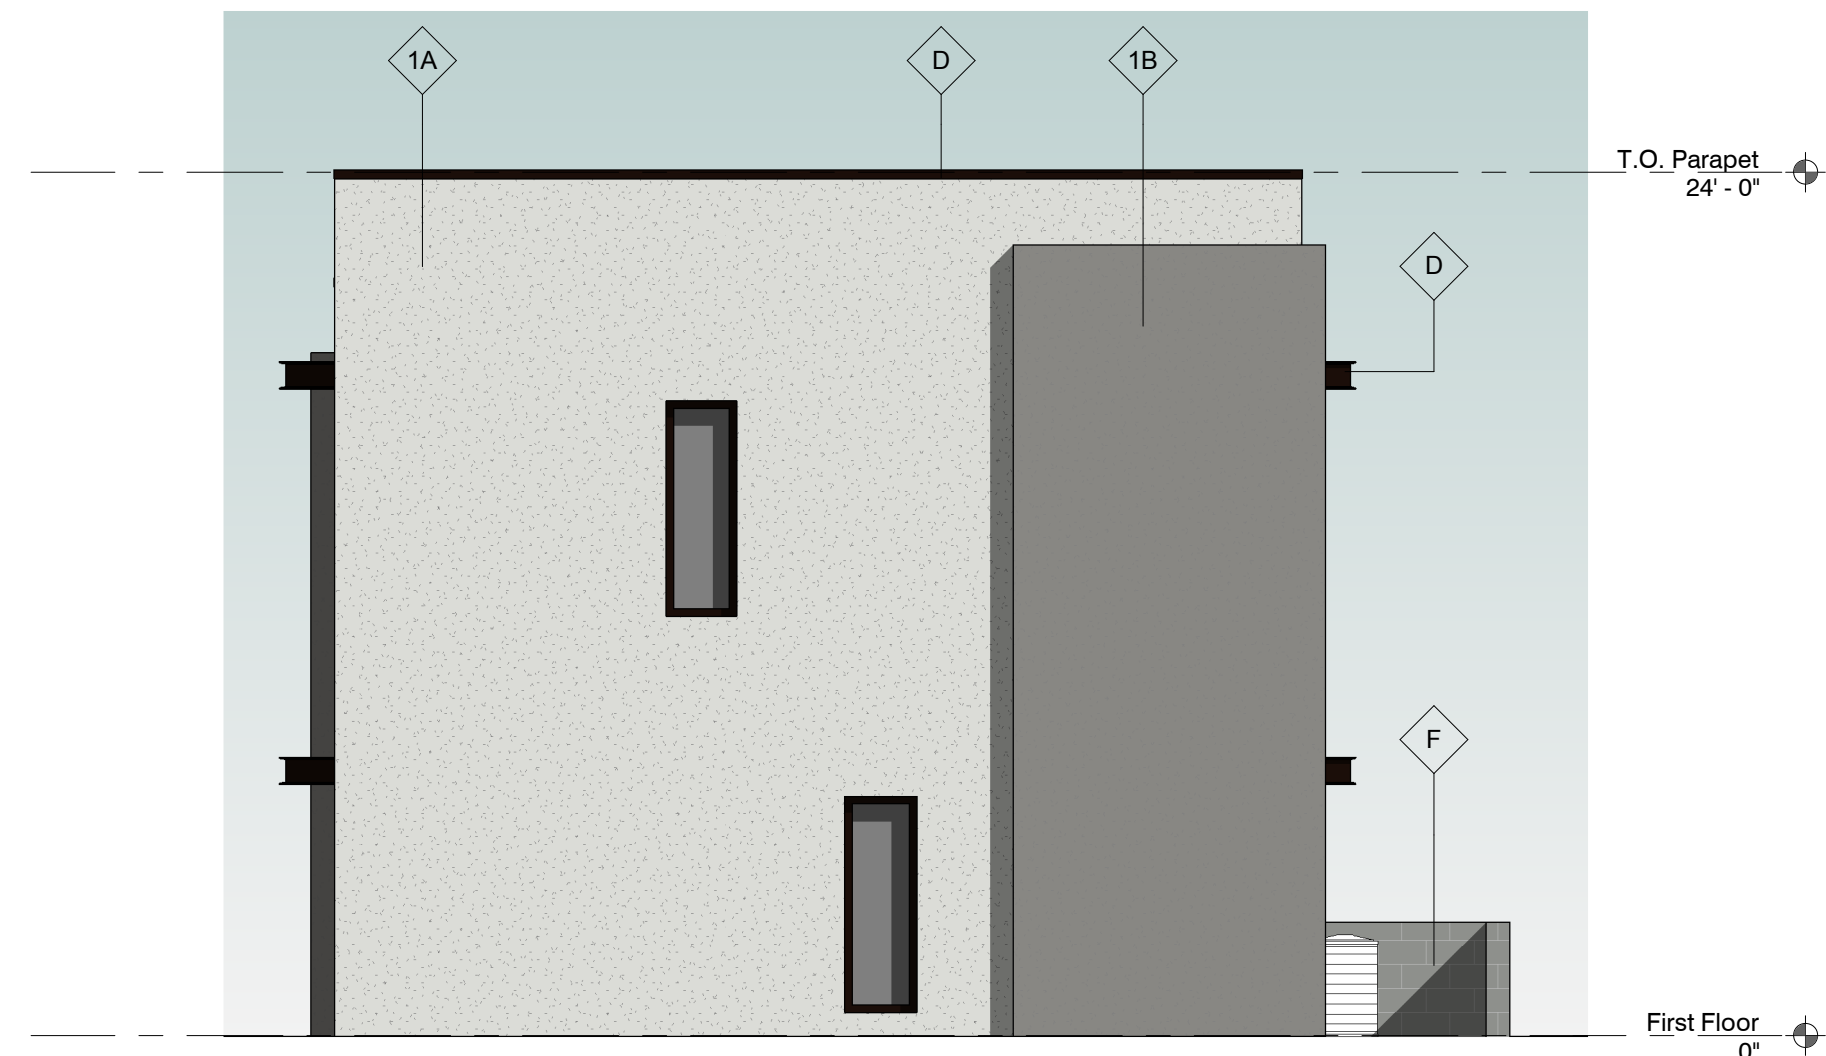

④ Unit Type D East  
 3/16" = 1'-0"



③ Unit Type D West  
 3/16" = 1'-0"

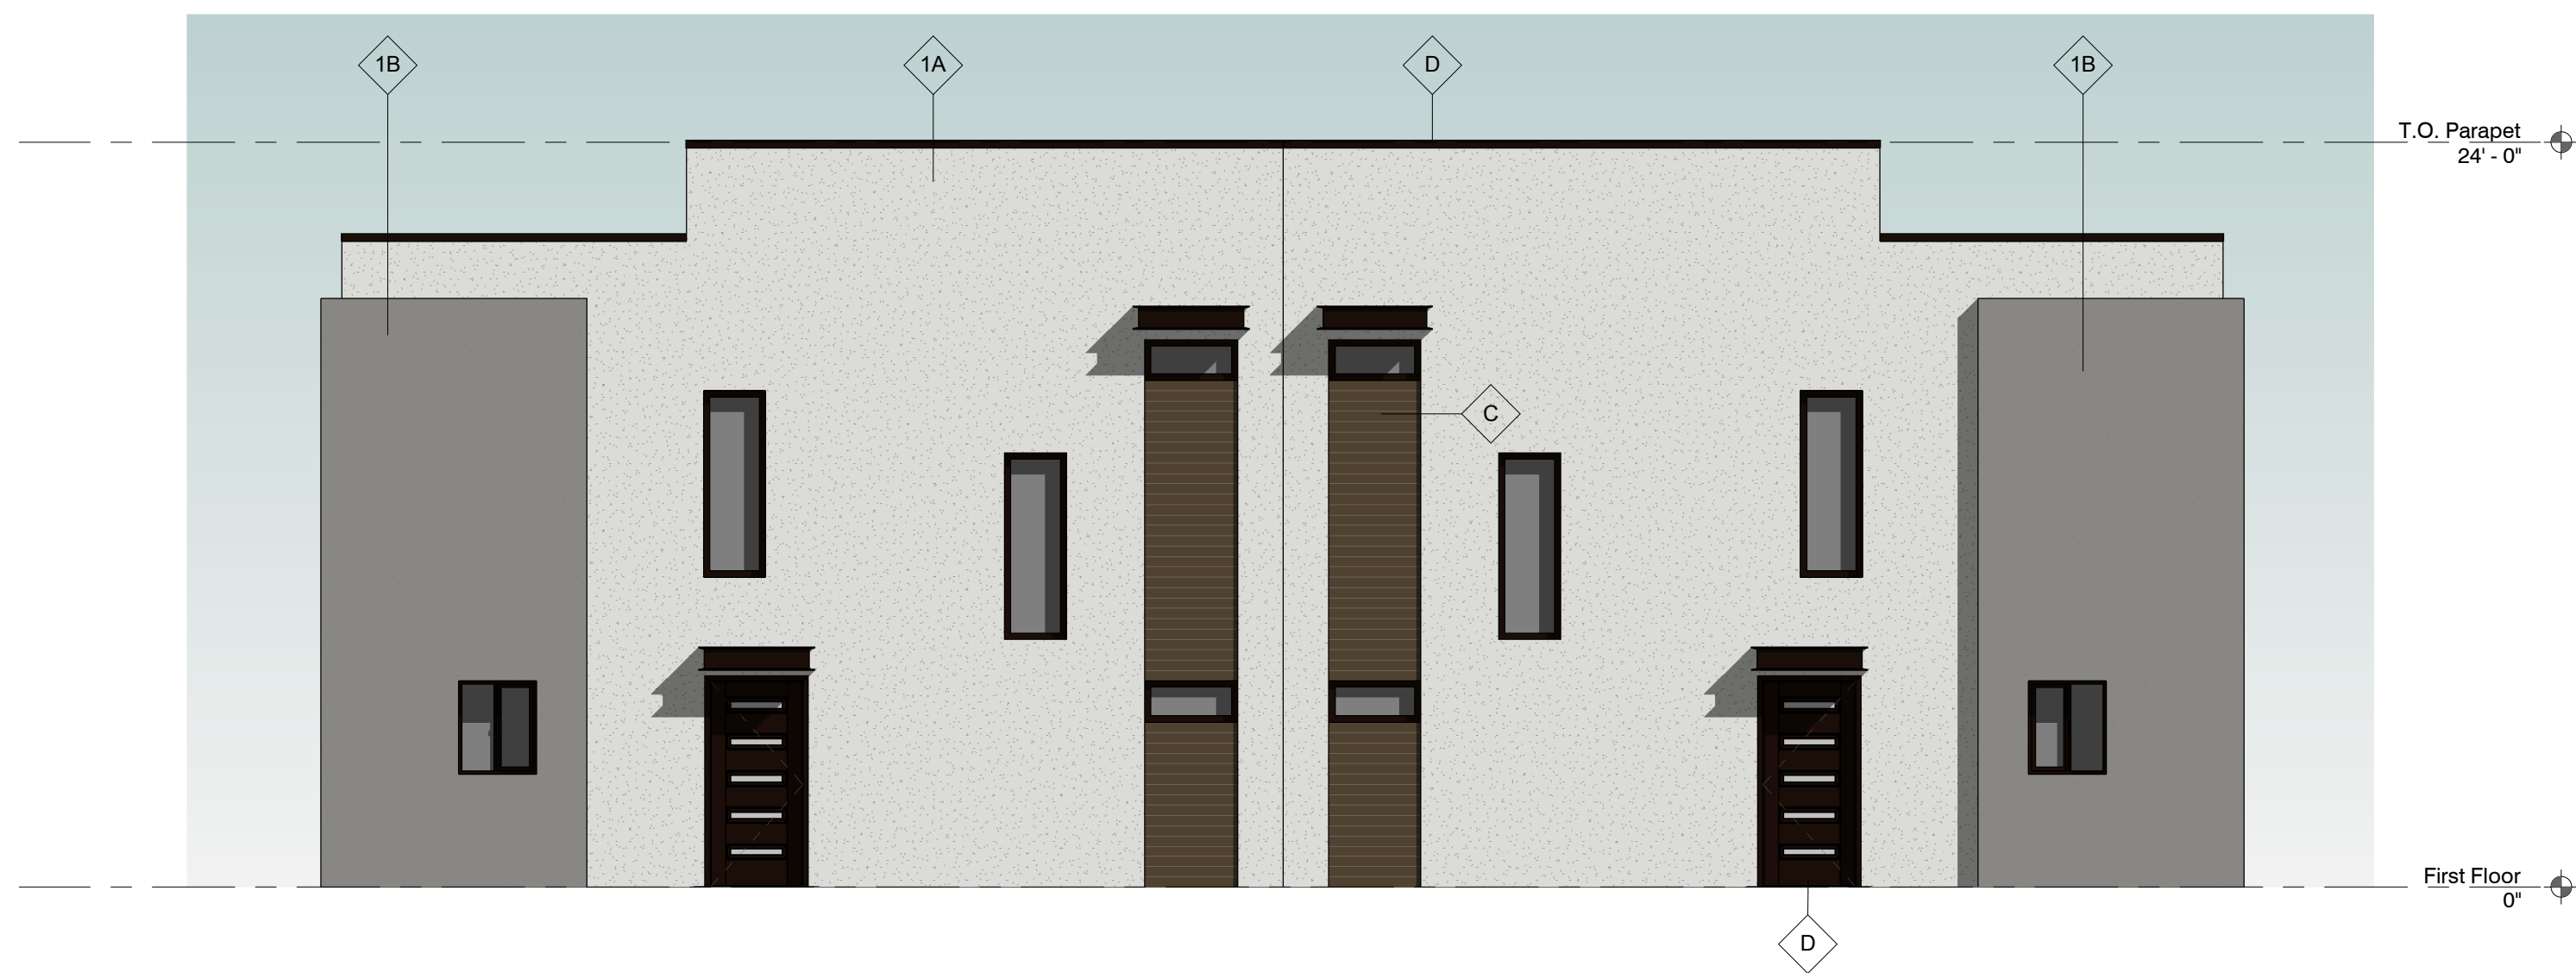

⑤ Unit Type D Duplex South  
 3/16" = 1'-0"



② Unit Type D South  
 3/16" = 1'-0"



⑥ Unit Type D Duplex North  
 3/16" = 1'-0"




① Unit Type D North  
 3/16" = 1'-0"

EXTERIOR FINISH LEGEND - SCHEME 1

①A	DESCRIPTION MFR COLOR FINISH	STUCCO MAIN COLOR TBD DE6373 PORPOISE SMOOTH FINISH	
①B	DESCRIPTION MFR COLOR FINISH	STUCCO ACCENT COLOR TBD DE6376 LOOKING GLASS SMOOTH FINISH	
①C	DESCRIPTION MFR COLOR FINISH	WOOD CLADDING TBD DARK BROWN ROUGH	
①D	DESCRIPTION MFR COLOR	METAL TRIM TBD DARK BRONZE	
①E	DESCRIPTION MFR COLOR FINISH	GLASS TBD CLEAR	
①E	DESCRIPTION MFR COLOR FINISH	SITE WALL SUPERLITE (OR APPROVED EQUAL) CHARCOAL SPLIT FACE	

VILLAS AT MIRA MESA  
 RESIDENTIAL APARTMENTS

SEC GUADALUPE AND HAWES  
 MESA, ARIZONA

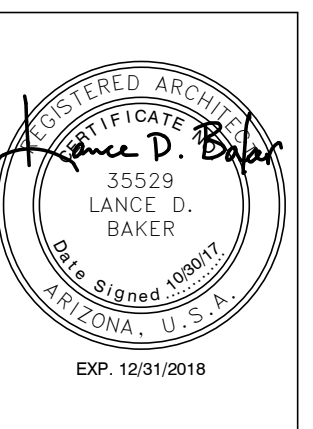

REVISIONS	

Phase: DD  
 Drawn By: AF/SB  
 Reviewed By: SB  
 SDI Project No: 3827  
 Date: 10/30/2017

Sheet:  
**A3.4**  
 EXTERIOR ELEVATIONS  
 UNIT D






⑥ Unit Type K South  
 3/16" = 1'-0"



③ Unit Type K Duplex West  
 3/16" = 1'-0"

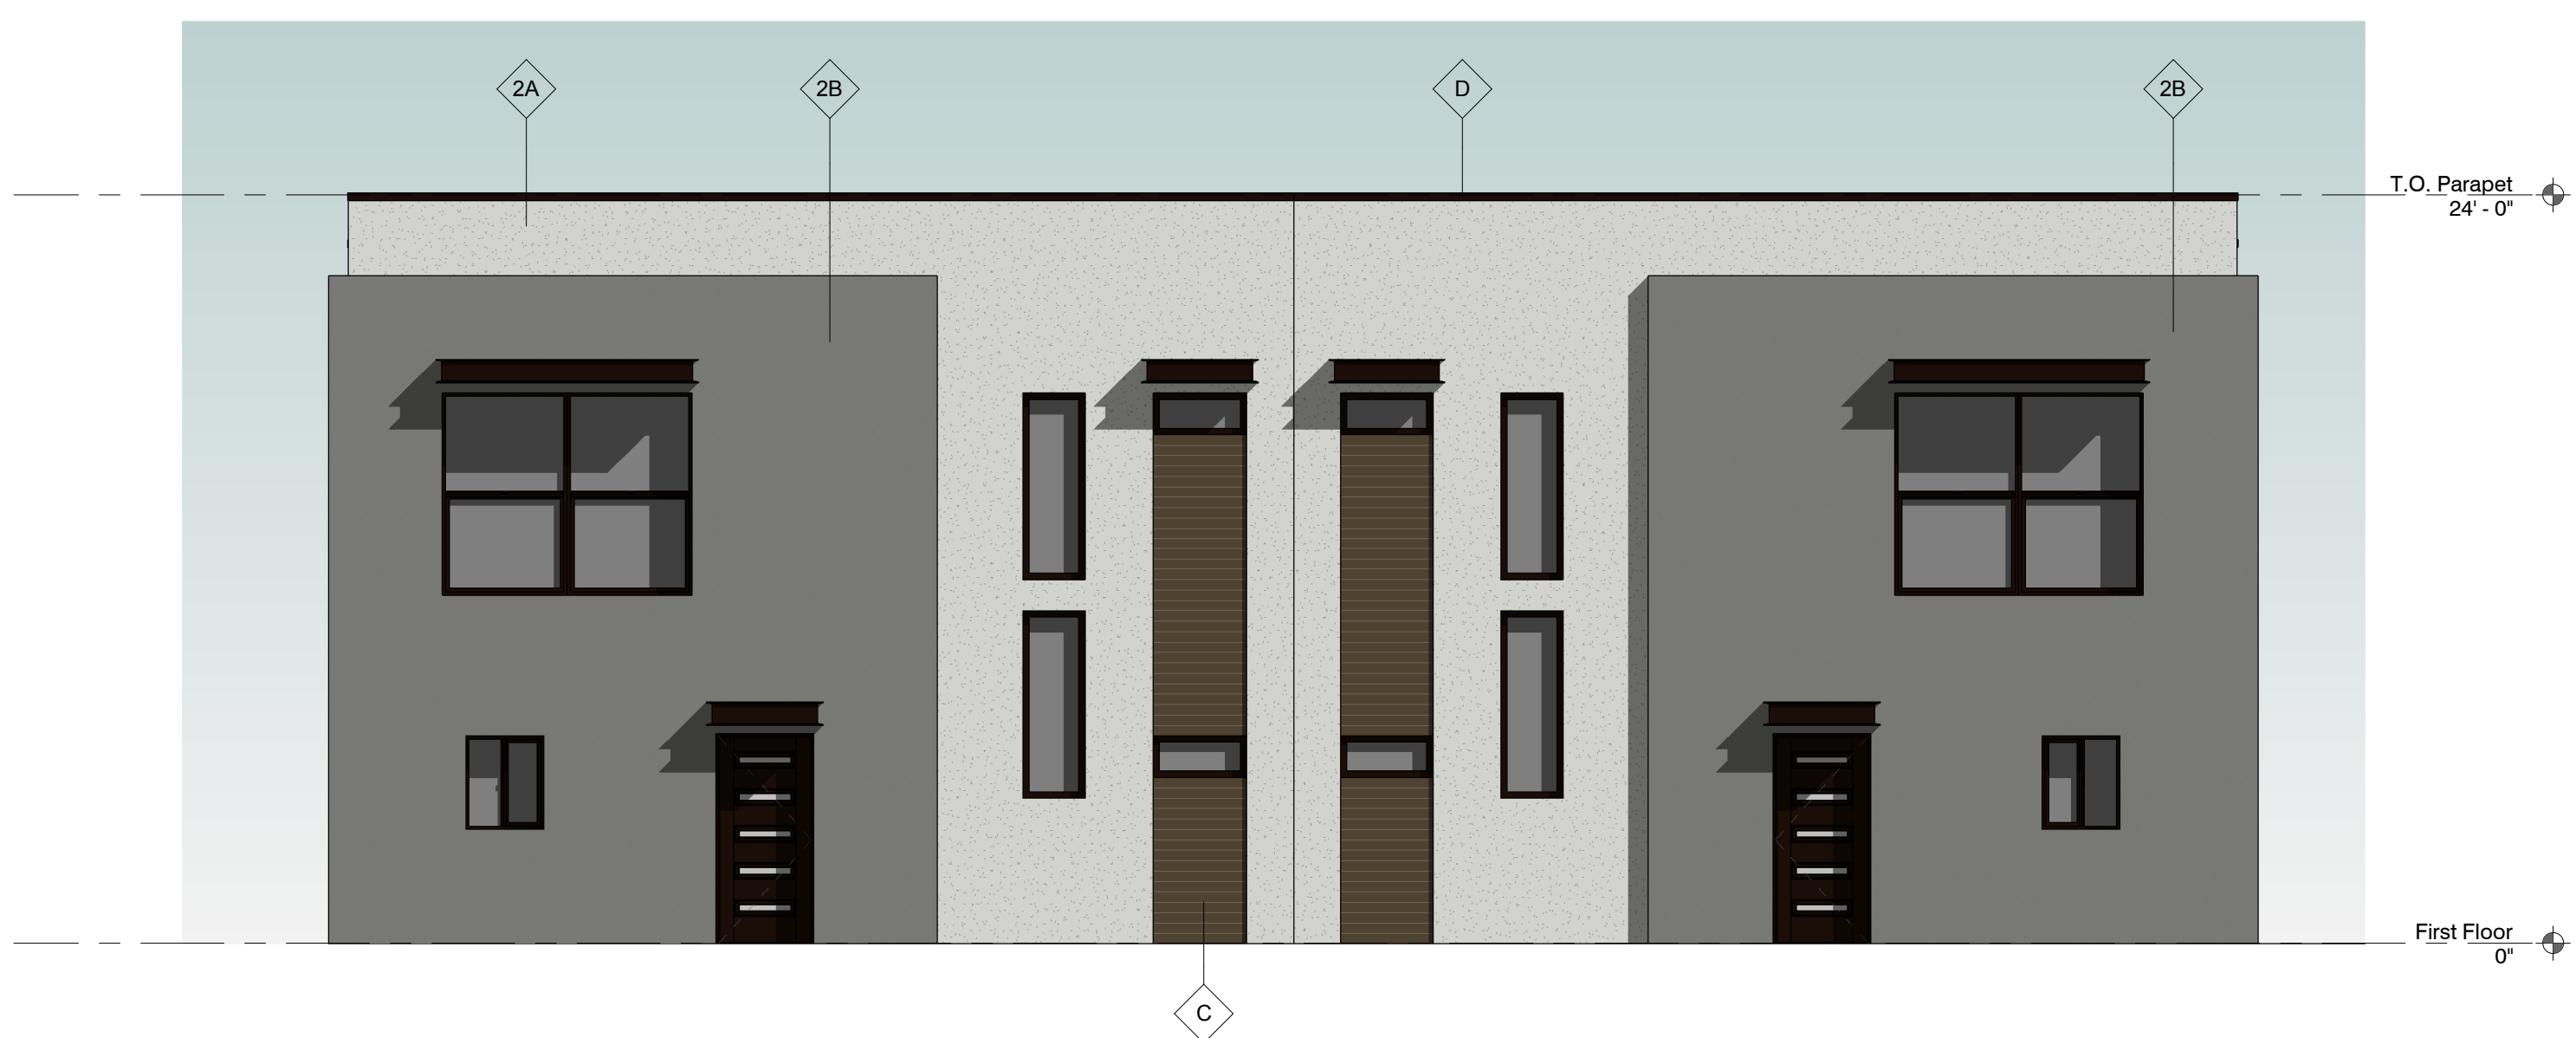

② Unit Type K Duplex South  
 3/16" = 1'-0"



⑤ Unit Type K North  
 3/16" = 1'-0"

**EXTERIOR FINISH LEGEND - SCHEME 2**

②A	DESCRIPTION: STUCCO MAIN COLOR MFR: TBD COLOR: DE6366 SILVER SPOON FINISH: SMOOTH FINISH	
②B	DESCRIPTION: STUCCO ACCENT COLOR MFR: TBD COLOR: DE6369 LEGENDARY GRAY FINISH: SMOOTH FINISH	
③C	DESCRIPTION: WOOD CLADDING MFR: TBD COLOR: DARK BROWN FINISH: ROUGH	
④D	DESCRIPTION: METAL TRIM MFR: TBD COLOR: DARK BRONZE	
⑤E	DESCRIPTION: GLASS MFR: TBD COLOR: CLEAR FINISH: CLEAR	
⑥F	DESCRIPTION: SITE WALL MFR: SUPERLITE (OR APPROVED EQUAL) COLOR: CHARCOAL FINISH: SPLIT FACE	




① Unit Type K Duplex North  
 3/16" = 1'-0"



④ Unit Type K Duplex East  
 3/16" = 1'-0"

**VILLAS AT MIRA MESA  
 RESIDENTIAL APARTMENTS**  
 SEC GUADALUPE AND HAWES  
 MESA, ARIZONA

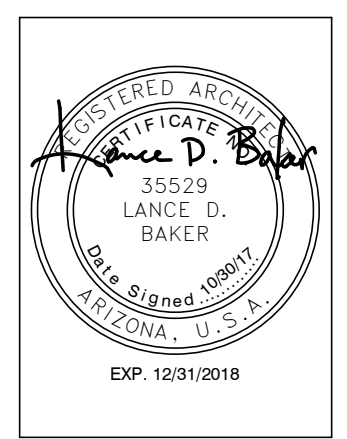

REVISIONS

--	--

Phase: DD  
 Drawn By: SB/AF  
 Reviewed By: SB  
 SDI Project No: 3827  
 Date: 10/30/2017

This drawing is the property of Synectic Design Incorporated, 688 W. 1st Street, Suite #3, Tempe Az, 85281, 480.948.9766. This drawing is limited to the original use for which it was prepared. Changes, reproductions, or assigning to any third party of this drawing for any other use is not permitted without written consent of Synectic Design Incorporated. C 2015  
 1/12/2018 2:54:59 PM  
 C:\Users\alemanadez\Documents\3827\_Central RT7\_alemanadez\sdiaz.us.rvt