

RESOLUTION NO. 9649

**A RESOLUTION OF THE CITY COUNCIL OF THE CITY OF MESA, MARICOPA COUNTY, ARIZONA, GRANTING AN EASEMENT FOR IRRIGATION TO SALT RIVER PROJECT, AND AUTHORIZING THE EXECUTION OF SAID EASEMENT DOCUMENT.**


BE IT RESOLVED BY THE CITY COUNCIL OF THE CITY OF MESA, MARICOPA COUNTY, ARIZONA AS FOLLOWS:

Section 1: That the City Manager, Christopher J. Brady, or his designated representative, is hereby authorized and directed on behalf of the City of Mesa, to execute the necessary document to grant an Irrigation Easement to Salt River Project Agricultural Improvement and Power District. The City Clerk is authorized and directed to attest to the signature of the City Manager or his designated representative thereon.

**PLEASE REFER TO EXHIBIT "A" ATTACHED HERETO  
AND BY THIS REFERENCE MADE A PART HEREOF.**

PASSED AND ADOPTED by the City Council of the City of Mesa, Maricopa County, Arizona, this 5<sup>th</sup> day of April 2010.

APPROVED:

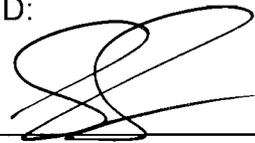

\_\_\_\_\_  
Mayor

ATTEST:

  
\_\_\_\_\_  
City Clerk



**EXHIBIT "A"**

**LEGAL DESCRIPTION  
FOR  
SRP IRRIGATION EASEMENT  
CITY OF MESA**

That portion of the NORTHWEST QUARTER of SECTION 8, TOWNSHIP 1 SOUTH, RANGE 5 EAST of the Gila and Salt River Base and Meridian, Maricopa County, Arizona, being more particularly described as follows:

COMMENCING at the NORTHWEST CORNER of said SECTION 8, being monumented with a Brass Cap in Hand Hole, from which the Brass Cap in Hand Hole at the WEST QUARTER CORNER of said SECTION 8 bears South 00 degrees 27 minutes 49 seconds East a distance of 2643.31 feet, said line being the West line of the Northwest Quarter of said Section 8 and the basis of bearing for this description;

Thence along said West line of the Northwest Quarter, South 00 degrees 27 minutes 49 seconds East a distance of 64.68 feet to a point;

Thence North 89 degrees 32 minutes 11 seconds East a distance of 55.00 feet to a point;

Thence North 89 degrees 12 minutes 03 seconds East a distance of 18.00 feet to a point on the South Right of Way line of said Guadalupe Road, said point being the POINT OF BEGINNING;

Thence South 44 degrees 22 minutes 07 seconds West a distance of 21.28 feet to a point on a line parallel with and 58.00 feet distant from said West line of the Northwest Quarter;

Thence along said parallel line and portions of the existing East Right of Way line of said Dobson Road, South 00 degrees 27 minutes 49 seconds East a distance of 466.71 feet to a point;

Thence South 49 degrees 56 minutes 27 seconds West a distance of 3.89 feet to a point on a line parallel with and 55.00 feet distant from said West line of the Northwest Quarter;

Thence along said parallel line, South 00 degrees 27 minutes 49 seconds East a distance of 1200.97 feet to a point;

Thence South 89 degrees 32 minutes 11 seconds West a distance of 20.00 feet to a point on a line parallel with and 35.00 feet distant from said West line of the Northwest Quarter;

Thence along said parallel line, North 00 degrees 27 minutes 49 seconds West a distance of 1203.45 feet to a point;

Thence North 89 degrees 32 minutes 11 seconds East a distance of 3.00 feet to a point on a line parallel with and 38.00 feet distant from said West line of the Northwest Quarter;

Thence along said parallel line, North 00 degrees 27 minutes 49 seconds West a distance of 474.96 feet to a point in a line parallel with and 20.00 feet Northwesterly, measured at right angles, from that certain course described herein as "South 44 degrees 22 minutes 07 seconds West a distance of 21.28 feet";

Thence along said parallel line, North 44 degrees 22 minutes 07 seconds East a distance of 54.50 feet to a point;


Thence South 45 degrees 37 minutes 53 seconds East a distance of 20.00 feet to a point;

Thence South 44 degrees 22 minutes 07 seconds West a distance of 24.97 feet to the POINT OF BEGINNING.

Containing an area of 34,497 SQUARE FEET or 0.792 ACRES, more or less.




PROPOSED SRP IRRIGATION EASEMENT  
CITY OF MESA

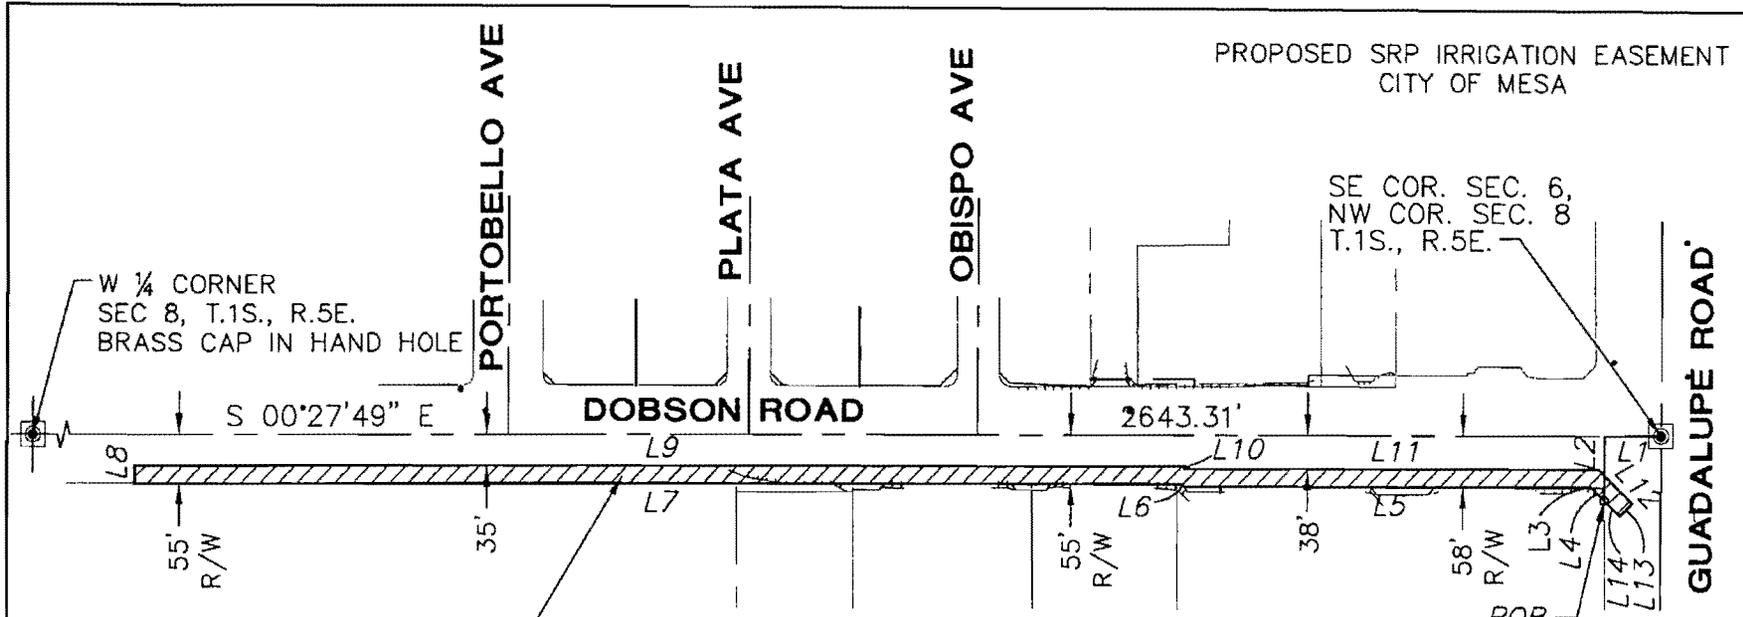

PROPOSED SRP EASEMENT  
34,497 SF  
0.792 AC

LINE	BEARING	DISTANCE	LINE	BEARING	DISTANCE
L1	S00°27'49"E	64.68'	L8	S89°32'11"W	20.00'
L2	N89°32'11"E	55.00'	L9	N00°27'49"W	1203.45'
L3	N89°12'03"E	18.00'	L10	N89°32'11"E	3.00'
L4	S44°22'07"W	21.28'	L11	N00°27'49"W	474.96'
L5	S00°27'49"E	466.71'	L12	N44°22'07"E	54.50'
L6	S49°56'27"W	3.89'	L13	S45°37'53"E	20.00'
L7	S00°27'49"E	1200.97'	L14	S44°22'07"W	24.97'

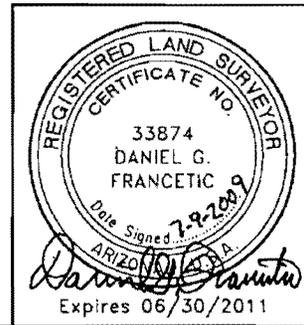

SCALE: N.T.S.

CITY OF MESA

DOBSON & GUADALUPE  
SECTION 8, T.1S., R.5E.

PROPOSED SRP  
IRRIGATION EASEMENT

DATE: 1/30/09 REV'D:  
DRAWN BY: DMG|CHK'D: DGF|PG:3 OF 3  
FILE: 130031 SRP EASEMENT.DWG

LEGEND

PROPOSED SRP EASEMENT

BASIS OF BEARING

THE WEST LINE OF THE NORTHWEST  
QUARTER OF SECTION 8 BEARING  
S 00°27'49" E


2255 N. 44th Street Suite 125  
Phoenix, AZ 85008.3279  
Tel 602.244.2566  
Fax 602.244.8947  
Website: www.Entellus.com



**SOUTHERN**

This area

**BASELINE**

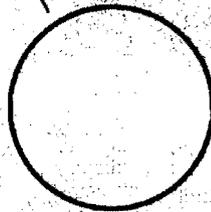

**GUADALUPE**

**ALMA SCHOOL**

**PRICE**

**DOBSON**