

RESOLUTION NO. 10015

A RESOLUTION OF THE CITY COUNCIL OF THE CITY OF MESA, MARICOPA COUNTY, ARIZONA, AUTHORIZING AND DIRECTING THAT A PUBLIC UTILITY EASEMENT IN, OVER, UNDER, AND ACROSS CERTAIN REAL PROPERTY BE ACQUIRED BY THE CITY OF MESA UNDER THE POWER OF EMINENT DOMAIN AS A MATTER OF PUBLIC NECESSITY RELATING TO AN EXISTING CITY OF MESA WATERLINE IN COUNCIL DISTRICT #1, IN THE VICINITY OF 2222 E. LEHI ROAD, MESA, ARIZONA.

WHEREAS, a Public Utility Easement hereinafter described is necessary to allow for the maintenance of an existing twenty-four-inch waterline that serves the area.

NOW THEREFORE, BE IT RESOLVED BY THE CITY COUNCIL OF THE CITY OF MESA, MARICOPA COUNTY, ARIZONA, AS FOLLOWS:

Section 1: That it is necessary for the City of Mesa to obtain a twenty-four-foot Public Utility Easement in, over, under and across portions of the real property depicted in Exhibits A and B. Specifically, it is necessary to pursue condemnation in order to acquire a twenty-four-foot Public Utility Easement right of way in, over, under and across portions of: 1) APN 141-06-008H; and 2) the southeastern border of APN 141-03-028.


Section 2: That the City Attorney of the City of Mesa is hereby authorized and directed to acquire any necessary Public Utility Easements in, over, under and across portions of the property depicted in Exhibits A and B to allow for the maintenance of the waterline in the name of the City of Mesa under the power of Eminent Domain, and that the City Attorney is further authorized and directed to do and perform all acts necessary to acquire title and interests in said real property in the name of the City of Mesa for said public purposes.

PASSED AND ADOPTED by the City Council of the City of Mesa, Maricopa County, Arizona, this 23rd day of April, 2012.

APPROVED:



ATTEST:

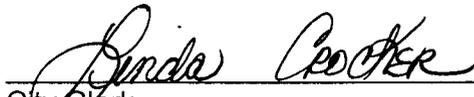
City Clerk


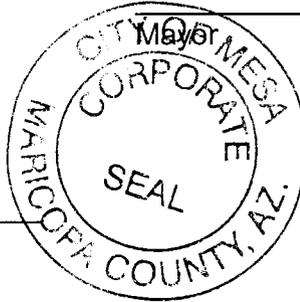




EXHIBIT "A"

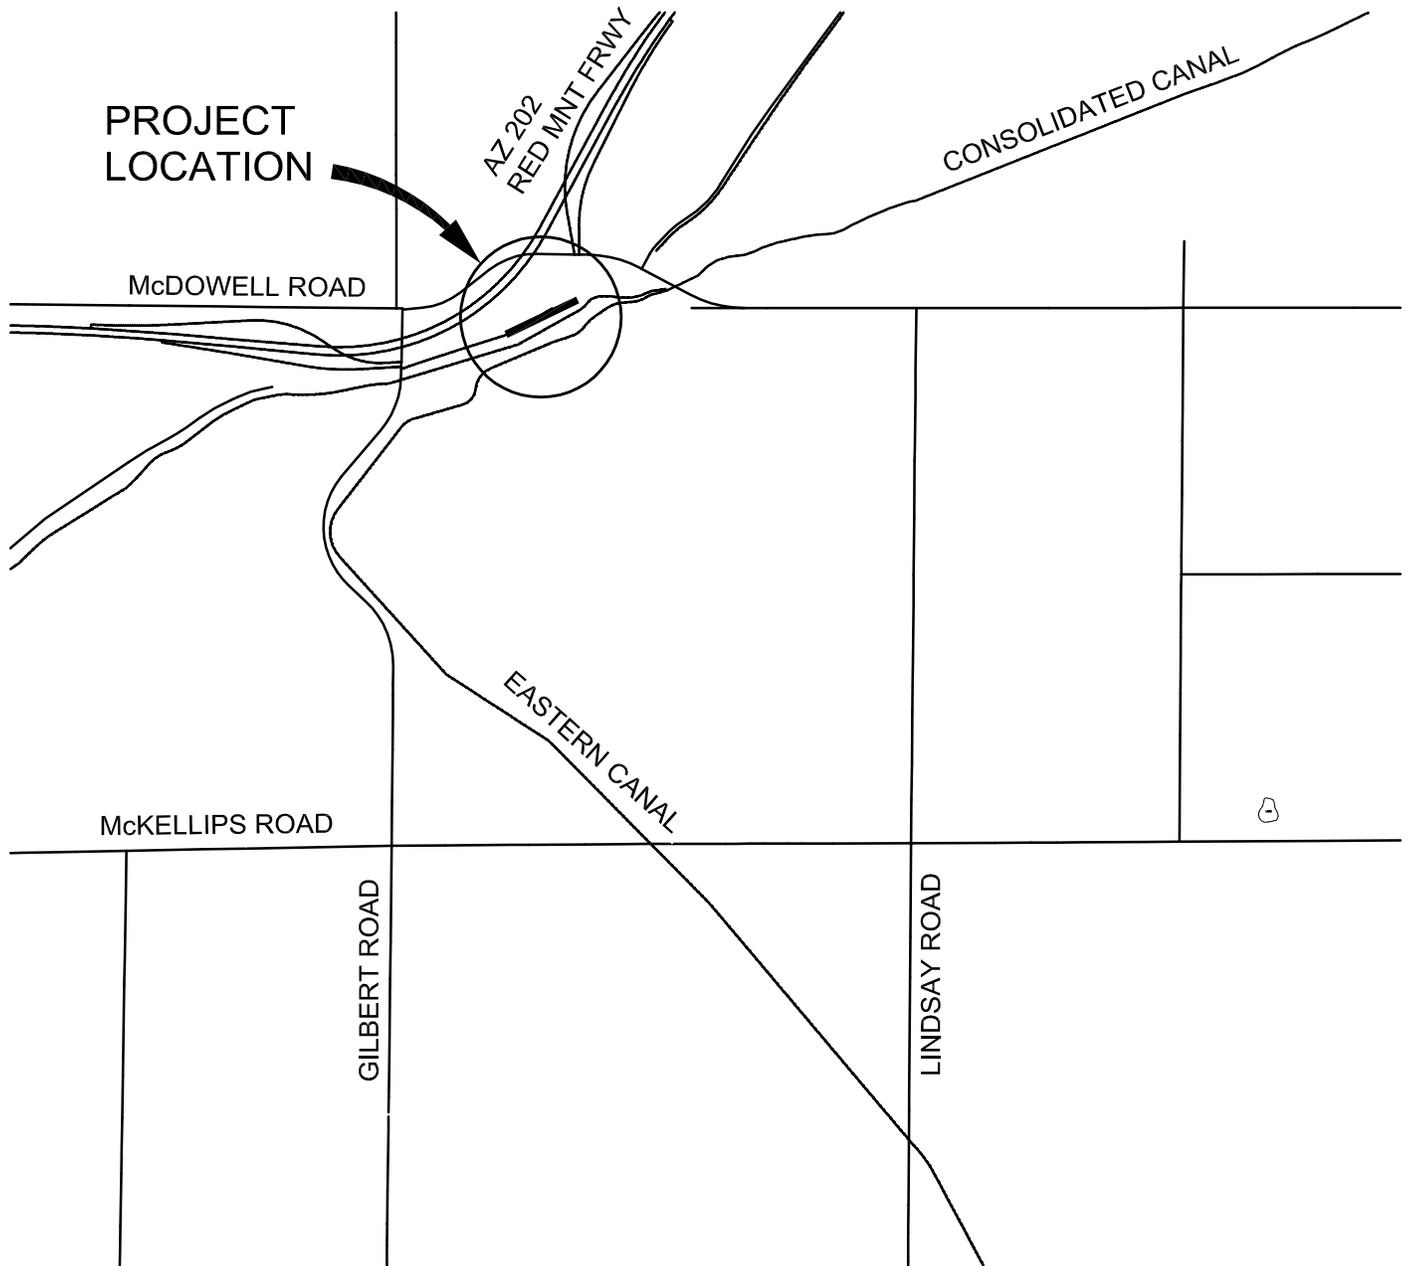

SITE VICINITY MAP

2222 E. LEHI RD.

APN 141-03-008H & APN 141-03-028


24' PUBLIC UTILITY EASEMENT TO BE ACQUIRED



EXHIBIT "B"



NORTH
NOT TO SCALE

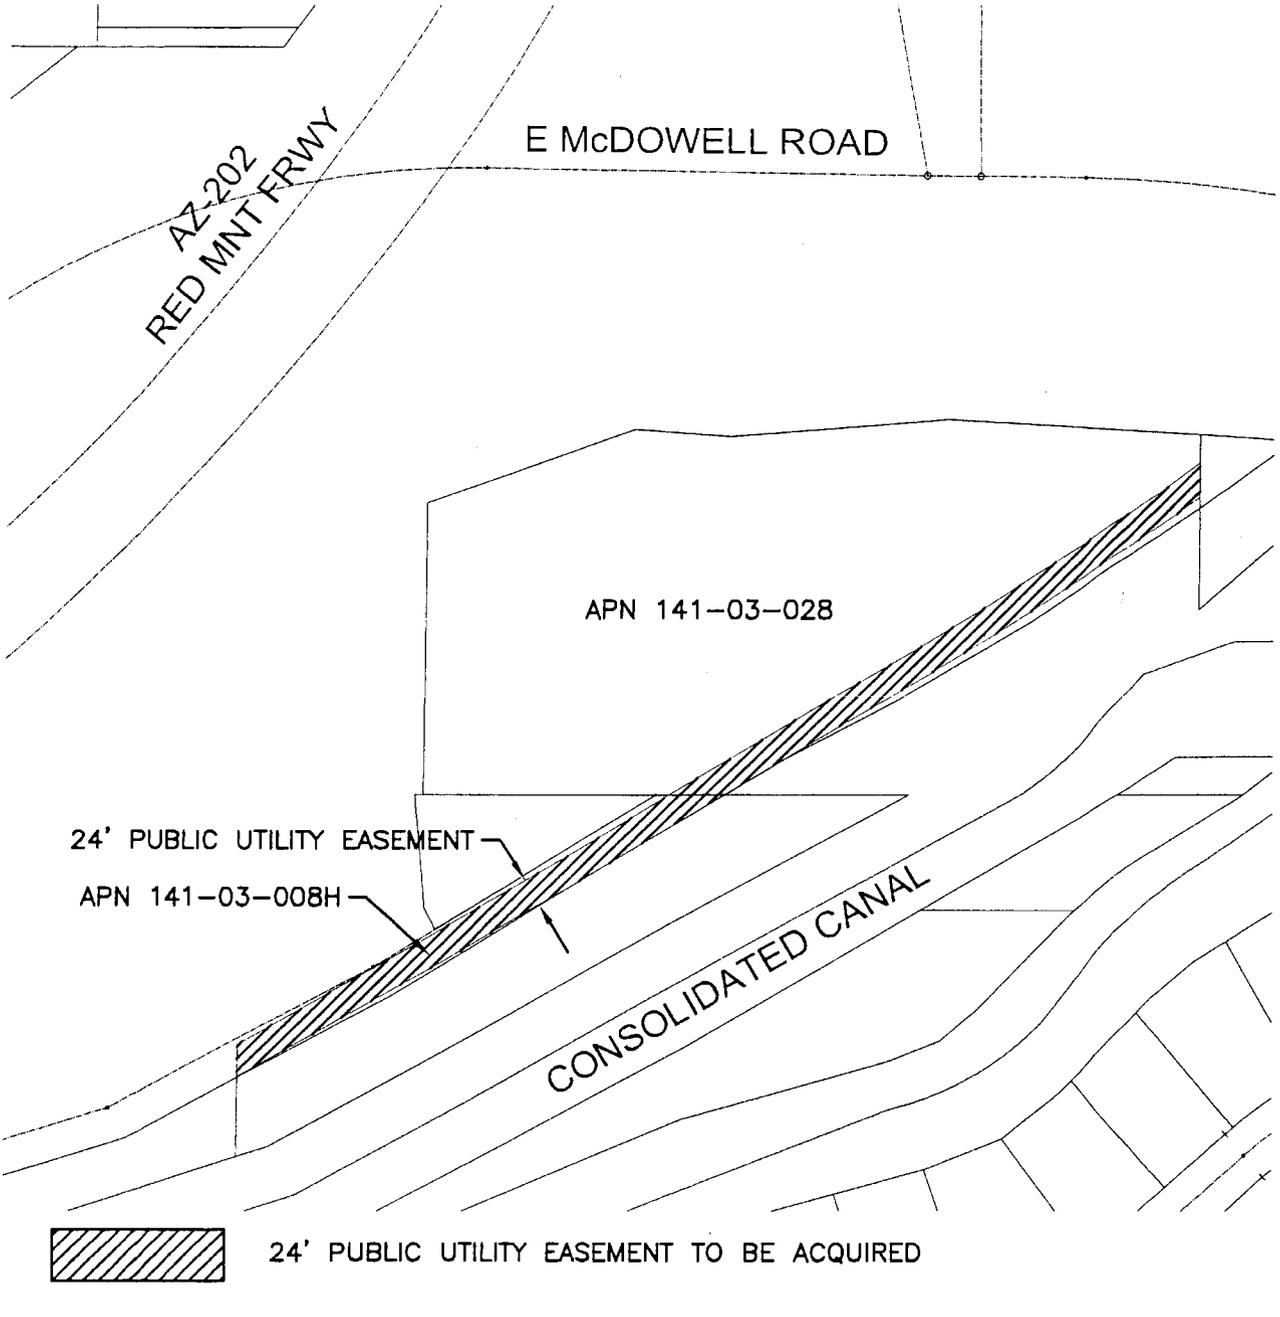

DATE SAVED: 4/17/12 I:\REAL ESTATE\COUNCIL MAPS\D-2657.DWG

SITE LOCATION MAP

2222 E. LEHI RD.

APN 141-03-008H & APN 141-03-028

24' PUBLIC UTILITY EASEMENT TO BE ACQUIRED

DRAWN BY: A BISILLE
CHECKED: J CLEAVENGER
APPROVED BY: K FALLBECK

D-2657