

NON DRIVE THRU ELEVATION - SOUTH



FRONT ELEVATION - WEST

KEY NOTES -
(SEE ELEVATION KEYNOTES FOR MATERIALS AND COLOR SPECIFICATIONS)

BR PAINTED MASONRY-COLOR: FAIRVIEW TAUPE BM# HC-85	D HOLLOW METAL DOOR - PAINT TO MATCH COLOR OF SURROUNDING MATERIAL	LE ACCENT LIGHTING - SEE ELECTRICAL	MJ MOVEMENT JOINT - DILEX BWB100GS BY SCHLITLER SYSTEMS COLOR: BLACK	PT PASS-THRU COIN COLLECTOR - OPTIONAL (RMHC)	T1 ALUMINUM TRELLIS SYSTEM	TL TILE EUROWEST: E-WOOD COLLECTION COLOR: R9 BLACK SIZE: 6"X36" 1/4 RUNNING BOND WATERPROOFING SETTING MATERIAL AND GROUT: BY MAPEI GROUT COLOR: ULTRA COLOR PLUS - 47 CHARCOAL GROUT WIDTH: 1/8" TO 3/16"
C ALUMINUM CANOPY FASCIA SYSTEM COLOR: WHITE	GR GUARDRAIL	XX -LED LIGHT: L1 = UP AND DOWN FIXTURE L2 = DOWN ONLY FIXTURE L3 = INTEGRAL CANOPY FIXTURE L4 = FLOOD LIGHT	ML METAL LETTERING - BY OTHERS	RO ROOF DRAIN OVERFLOW PIPE PAINT TO MATCH SURROUNDING MATERIAL	XX -COLOR: C1 = CITYSCAPE C2 = WHITE C3 = CHARCOAL C4 = GOLD	W1 NEW STOREFRONT AND GLAZING X-1 = NEW STOREFRONT AND GLAZING - SEE ASSEMBLY NOTES 2 = EXISTING WINDOW TO REMAIN
CB CEMENT BOARD - 8" LAP SIDING KHAKI BROWN BY JAMES HARDIE	L LIGHT FIXTURE - SEE ELECTRICAL	LV METAL LOUVER PANEL BY TRELLIS VENDOR COLOR: CITYSCAPE	X -TYPE: 1 = "WELCOME" - COLOR: SILVER 2 = 24"H x 3/4" THICK METAL ARCH COLOR: PANTONE 123C	S McDONALD'S SIGNAGE BY OTHERS - UNDER SEPARATE PERMIT. SEE SIGNAGE SUPPORT NOTE ON THIS SHEET.	T2 ALUMINUM TRELLIS TIE-BACK SYSTEM	
CJ CONTROL JOINT X-TYPE: 1 = MATCHING SPACING OF EXISTING EIFS BELOW OR SPACE PER MFR'S RECOMMENDATIONS	XX -TYPE: L1 = UP AND DOWN SCOFF L2 = DOWN ONLY SCOFF L3 = RECESSED DOWN FIXTURE -COLOR: C1 = SILVER C2 = WHITE	MF METAL FASCIA (COLOR: CITYSCAPE) SEE 4/A3.2 X-TYPE: 1 = PRE-FAB ANCHOR-TITE FASCIA 2 = PRE-FAB CUSTOM ARCADE FASCIA	PB PIPE BOLLARD - PAINTED YELLOW	ST STUCCO EXTERIOR FINISH XX-TYPE: (COLOR-SEE COLOR LEGEND) C1 = MONROE BISQUE HC-86 C2 = ALEXANDRIA BEIGE HC-77	T3 ALUMINUM TRELLIS 2" x 8" WALL FASCIA SYSTEM COLOR: CITYSCAPE	
CM CORRUGATED METAL PANEL - SEE ASSEMBLY NOTES ON A5.0 FOR ADDITIONAL SPECIFICATIONS XX-COLOR: C1 = "CITYSCAPE"						

McDONALD'S - PROPOSED ELEVATIONS - REV 1


2665 S Alma School Rd, Mesa, AZ 85210




16094 - 02/15/2017

300 W. Clarendon Avenue
Suite 320
Phoenix, AZ 85013
O: 602.234.1868
F: 602.234.1413

PREPARED FOR: McDonald's USA, LLC
These drawings are the confidential and proprietary property of McDonald's USA, LLC and shall not be copied or reproduced without written authorization. Use of these drawings for reference or example on another project requires the services of properly licensed architects and engineers. Reproduction of these documents for reuse on another project is not authorized.

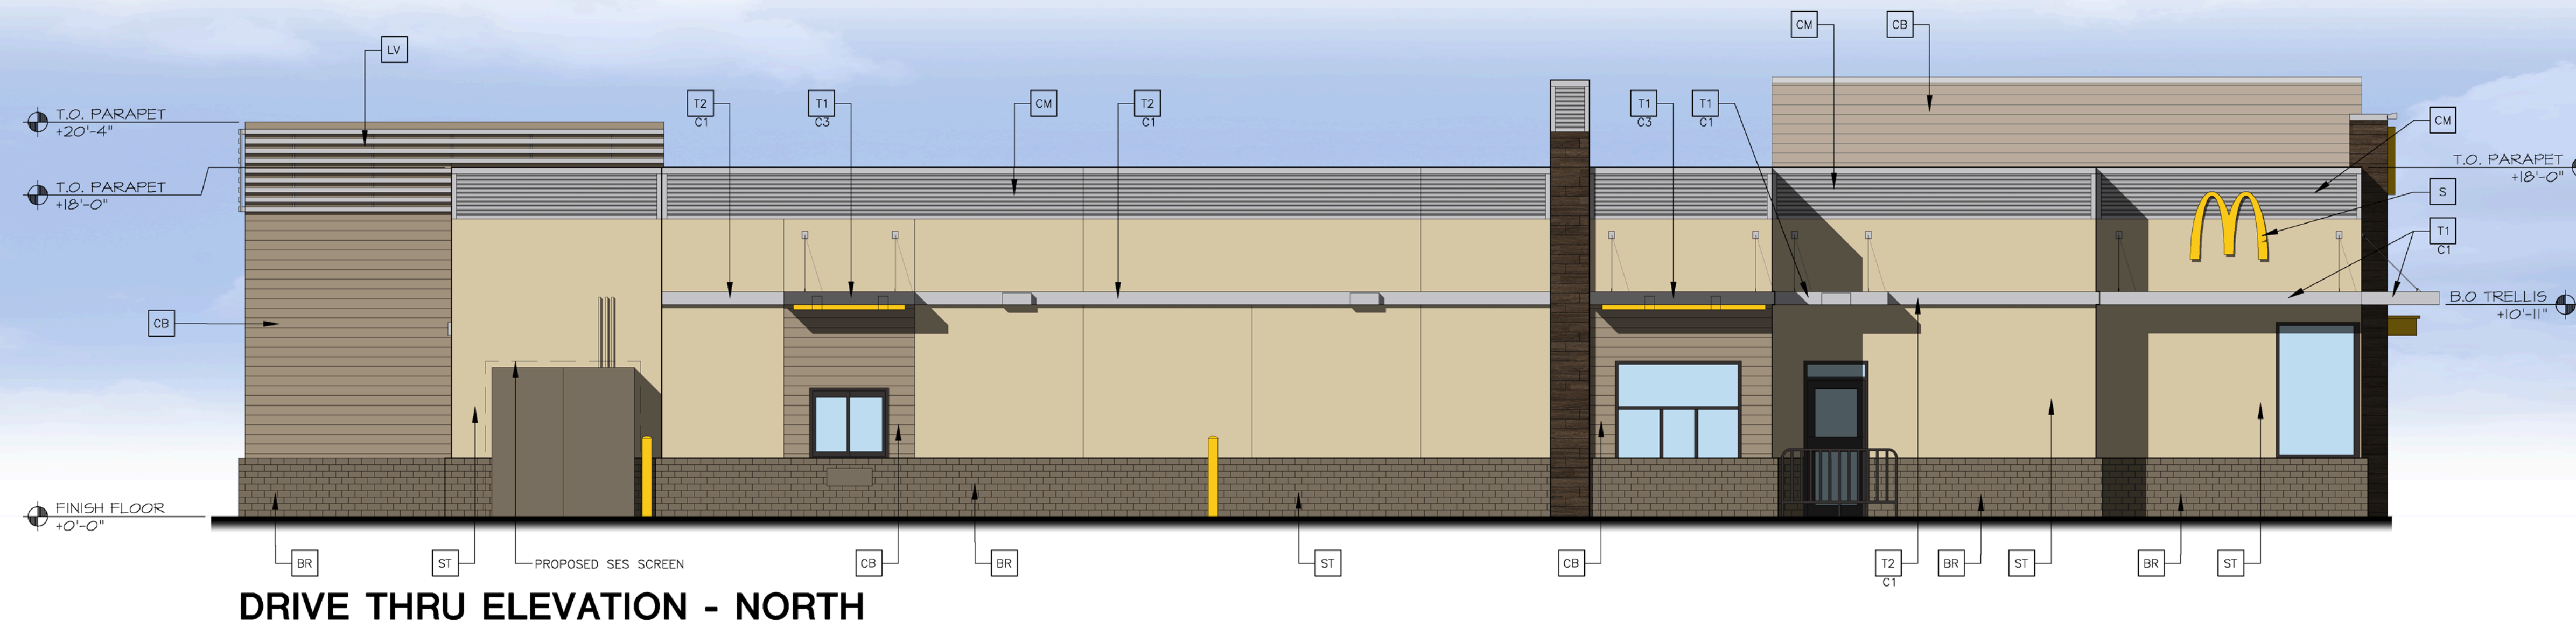

DRIVE THRU ELEVATION - NORTH

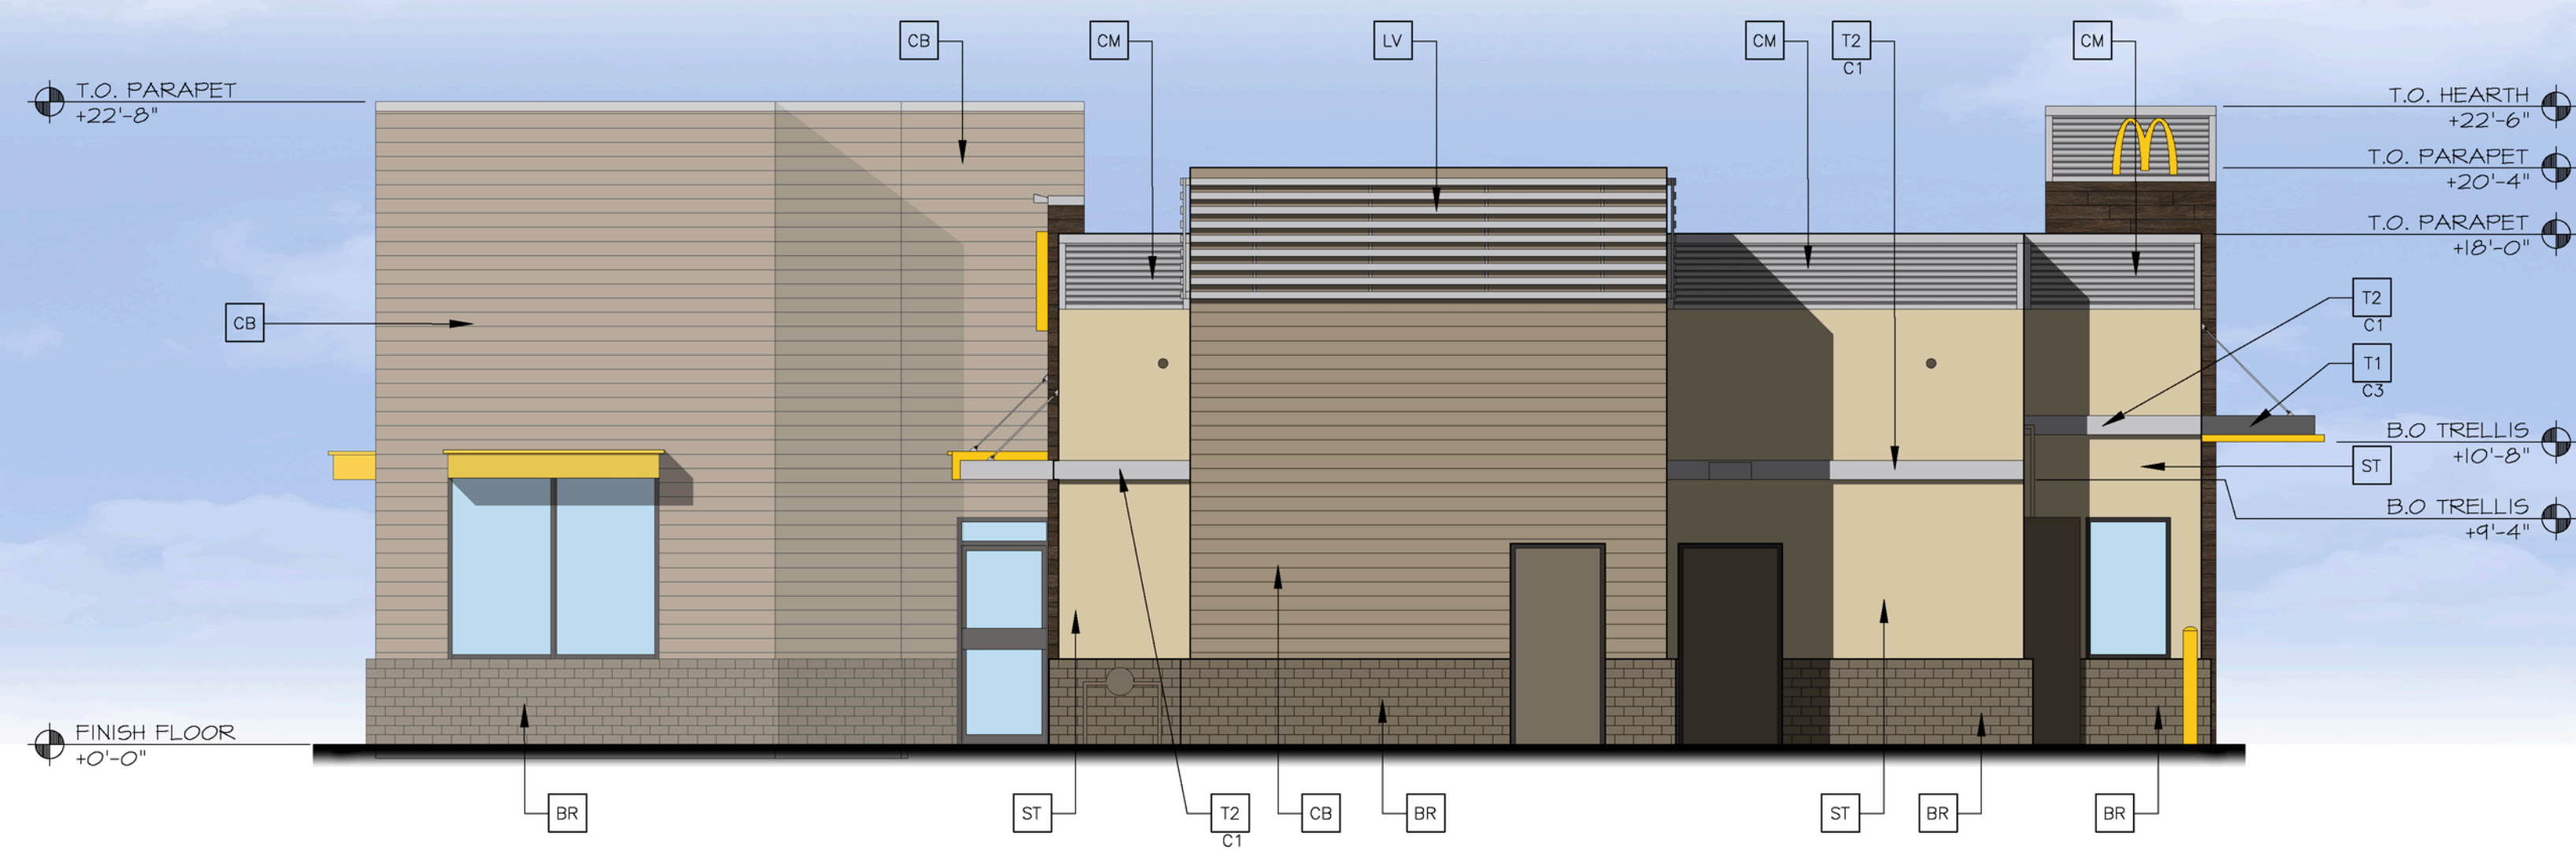

REAR ELEVATION - EAST

KEY NOTES -
(SEE ELEVATION KEYNOTES FOR MATERIALS AND COLOR SPECIFICATIONS)

<p>BR PAINTED MASONRY-COLOR: FAIRVIEW TAUPE BM# HC-85</p> <p>C ALUMINUM CANOPY FASCIA SYSTEM COLOR: WHITE</p> <p>CB CEMENT BOARD - 8" LAP SIDING KHAKI BROWN BY JAMES HARDIE</p> <p>CJ CONTROL JOINT</p> <p>X-TYPE: 1 = MATCHING SPACING OF EXISTING EIFS BELOW OR SPACE PER MFR'S RECOMMENDATIONS</p> <p>CM CORRUGATED METAL PANEL - SEE ASSEMBLY NOTES ON A5.0 FOR ADDITIONAL SPECIFICATIONS</p> <p>XX-COLOR: C1 = "CITYSCAPE"</p>	<p>D HOLLOW METAL DOOR - PAINT TO MATCH COLOR OF SURROUNDING MATERIAL</p> <p>GR GUARDRAIL</p> <p>L LIGHT FIXTURE - SEE ELECTRICAL</p> <p>XX-TYPE: L1 = UP AND DOWN SCOFF L2 = DOWN ONLY SCOFF L3 = RECESSED DOWN FIXTURE</p> <p>COLOR: C1 = SILVER C2 = WHITE</p>	<p>LE ACCENT LIGHTING - SEE ELECTRICAL</p> <p>XX-LED LIGHT: L1 = UP AND DOWN FIXTURE L2 = DOWN ONLY FIXTURE L3 = INTEGRAL CANOPY FIXTURE L4 = FLOOD LIGHT</p> <p>LV METAL LOUVER PANEL BY TRELLIS VENDOR COLOR: CITYSCAPE</p> <p>MF METAL FASCIA (COLOR: CITYSCAPE) SEE 4/A3.2</p> <p>X-TYPE: 1 = PRE-FAB ANCHOR-TITE FASCIA 2 = PRE-FAB CUSTOM ARCADE FASCIA</p>	<p>MJ MOVEMENT JOINT - DILEX BWB100GS BY SCHLUTER SYSTEMS COLOR: BLACK</p> <p>ML METAL LETTERING - BY OTHERS</p> <p>X-TYPE: 1 = "WELCOME" - COLOR: SILVER 2 = 24"H x 3/4" THICK METAL ARCH COLOR: PANTONE 123C</p> <p>PB PIPE BOLLARD - PAINTED YELLOW</p>	<p>PT PASS-THRU COIN COLLECTOR - OPTIONAL (RMHC)</p> <p>RO ROOF DRAIN OVERFLOW PIPE PAINT TO MATCH SURROUNDING MATERIAL</p> <p>S McDONALD'S SIGNAGE BY OTHERS - UNDER SEPARATE PERMIT. SEE SIGNAGE SUPPORT NOTE ON THIS SHEET.</p> <p>ST STUCCO EXTERIOR FINISH</p> <p>XX-TYPE: (COLOR-SEE COLOR LEGEND) C1 = MONROE BISQUE HC-86 C2 = ALEXANDRIA BEIGE HC-77</p>	<p>T1 ALUMINUM TRELLIS SYSTEM</p> <p>XX-COLOR: C1 = CITYSCAPE C2 = WHITE C3 = CHARCOAL C4 = GOLD</p> <p>T2 ALUMINUM TRELLIS TIE-BACK SYSTEM</p> <p>XX-COLOR: C1 = CITYSCAPE C2 = WHITE C3 = CHARCOAL</p> <p>T3 ALUMINUM TRELLIS 2" x 8" WALL FASCIA SYSTEM COLOR: CITYSCAPE</p>	<p>TL TILE EUROWEST: E-WOOD COLLECTION COLOR: R9 BLACK SIZE: 6"x36" 1/4" RUNNING BOND WATERPROOFING SETTING MATERIAL AND GROUT: BY MAPEI GROUT COLOR: ULTRA COLOR PLUS - 47 CHARCOAL GROUT WIDTH: 1/8" TO 3/16"</p> <p>W1 NEW STOREFRONT AND GLAZING</p> <p>X-1 = NEW STOREFRONT AND GLAZING - SEE ASSEMBLY NOTES 2 = EXISTING WINDOW TO REMAIN</p>
---	--	--	---	---	--	---

McDONALD'S - PROPOSED ELEVATIONS - REV 1


2665 S Alma School Rd, Mesa, AZ 85210




16091 - 02/15/2017

PREPARED FOR: McDonald's USA, LLC
300 W. Clarendon Avenue
Suite 320
Phoenix, AZ 85013
O: 602.234.1868
F: 602.234.1413

These drawings are the confidential and proprietary property of McDonald's USA, LLC and shall not be copied or reproduced without written authorization. Use of these drawings for reference or example on another project requires the services of properly licensed architects and engineers. Reproduction of these documents for reuse on another project is not authorized.

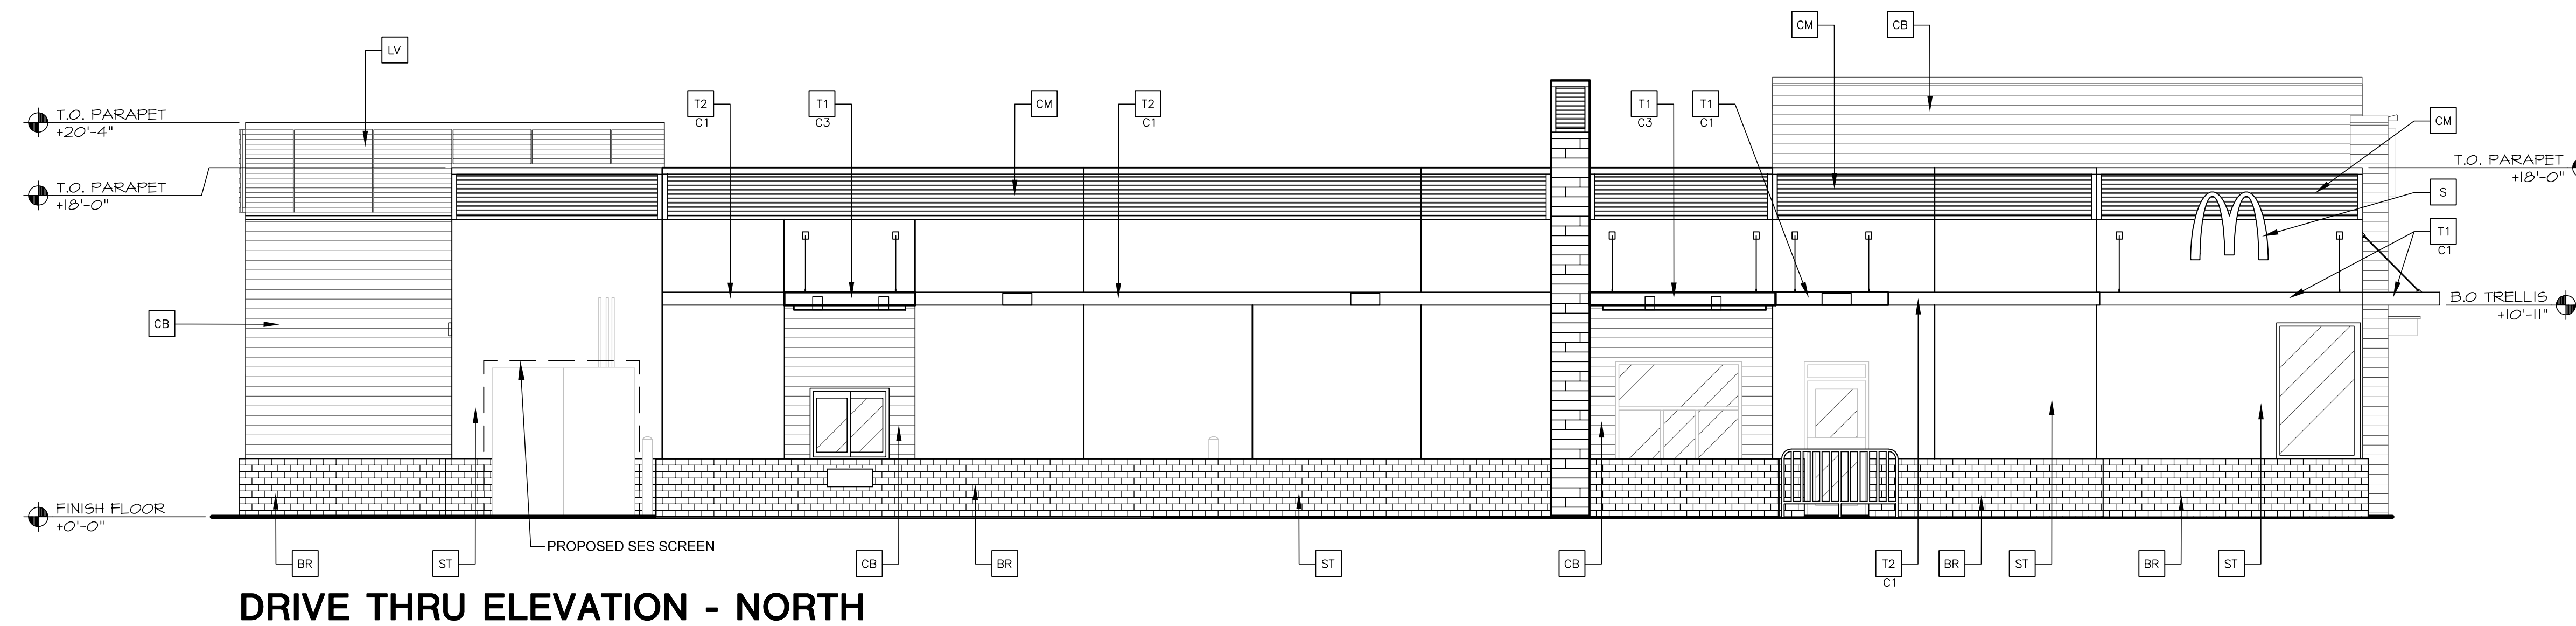

DRIVE THRU ELEVATION - NORTH

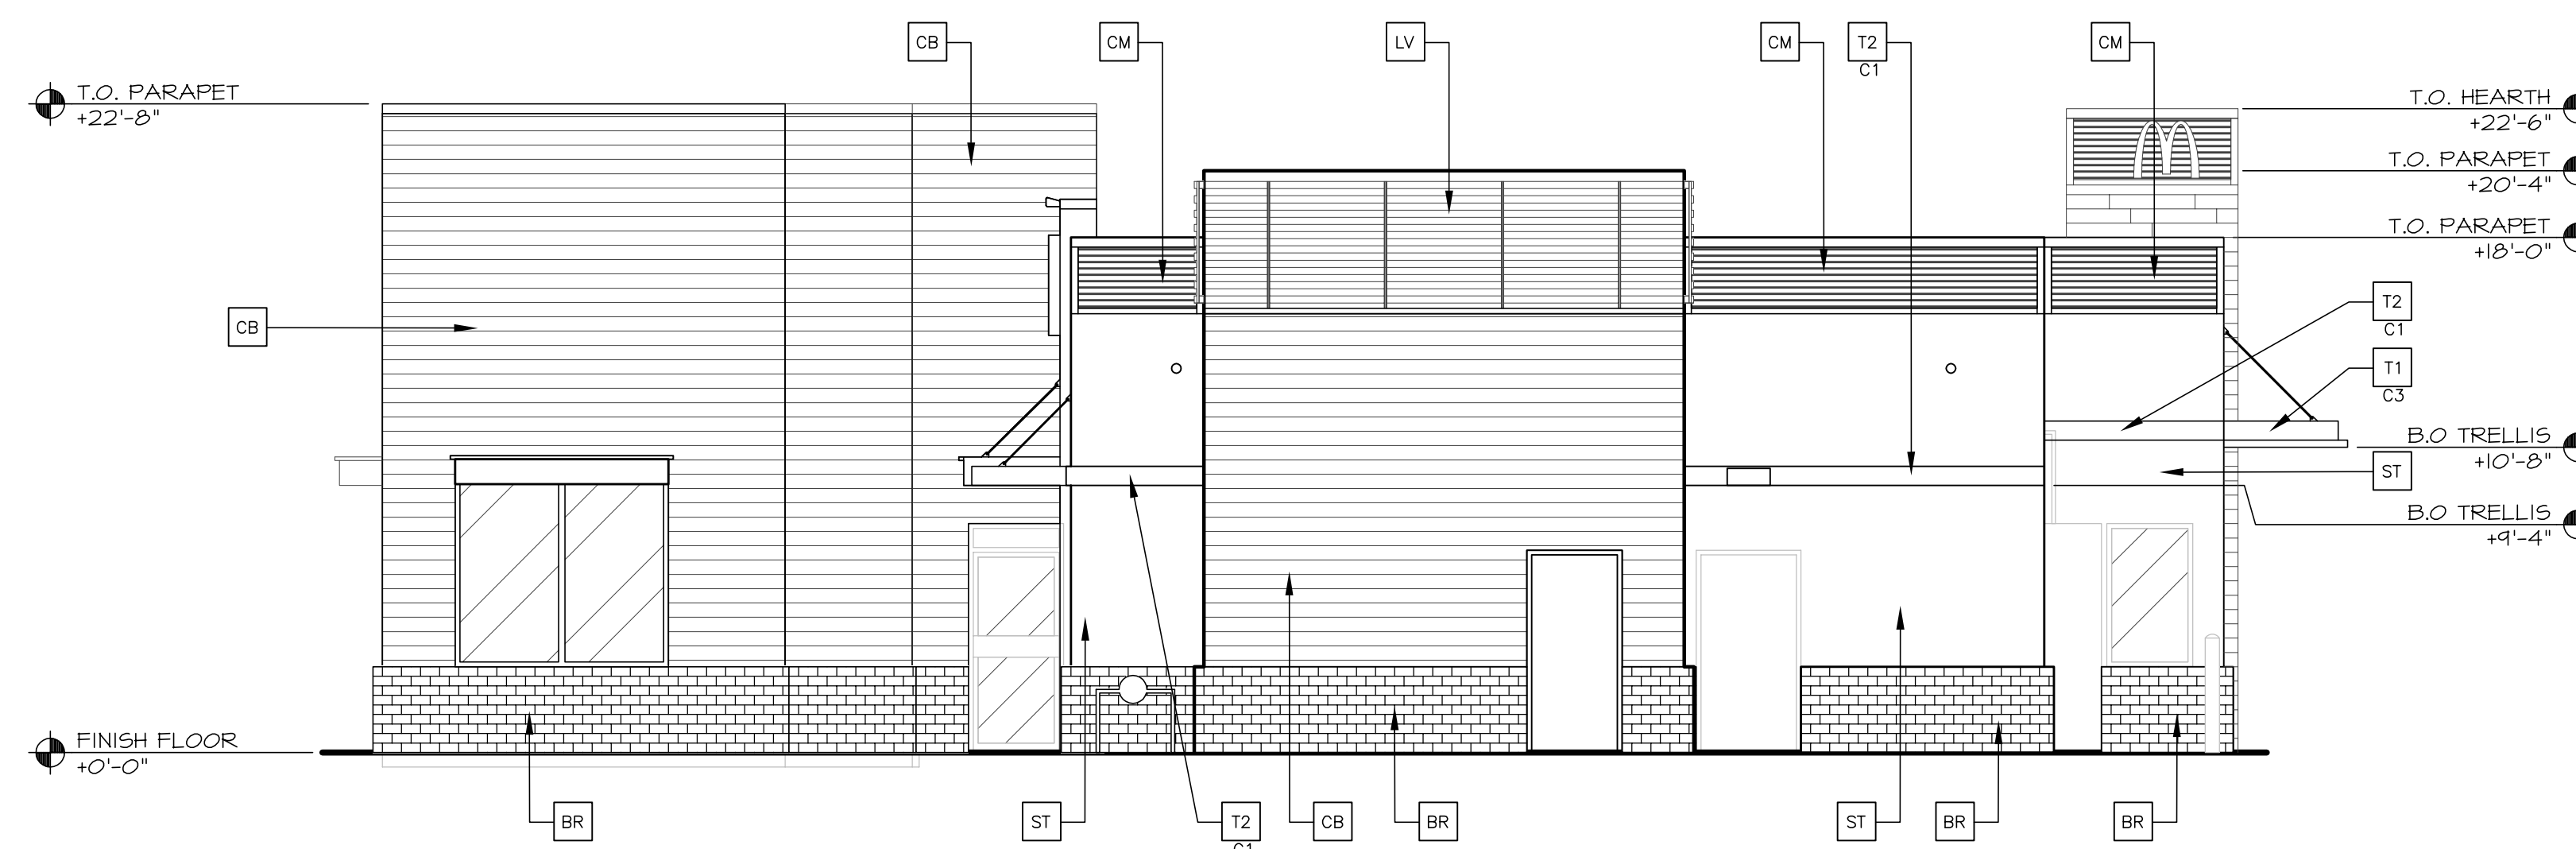

REAR ELEVATION - EAST

KEY NOTES -
(SEE ELEVATION KEYNOTES FOR MATERIALS AND COLOR SPECIFICATIONS)

<p>BR PAINTED MASONRY-COLOR: FAIRVIEW TAUPE BM# HC-85</p> <p>C ALUMINUM CANOPY FASCIA SYSTEM COLOR: WHITE</p> <p>CB CEMENT BOARD - 8" LAP SIDING KHAKI BROWN BY JAMES HARDIE</p> <p>CJ CONTROL JOINT</p> <p>X -TYPE: 1 = MATCHING SPACING OF EXISTING EIFS BELOW OR SPACE PER MFR'S RECOMMENDATIONS</p> <p>CM CORRUGATED METAL PANEL - SEE ASSEMBLY NOTES ON A5.0 FOR ADDITIONAL SPECIFICATIONS XX-COLOR: C1 = "CITYSCAPE"</p>	<p>D HOLLOW METAL DOOR - PAINT TO MATCH COLOR OF SURROUNDING MATERIAL</p> <p>GR GUARDRAIL</p> <p>L LIGHT FIXTURE - SEE ELECTRICAL</p> <p>XX -TYPE: L1 = UP AND DOWN SCOFF L2 = DOWN ONLY SCOFF L3 = RECESSED DOWN FIXTURE L4 = FLOOD LIGHT C1 = SILVER C2 = WHITE</p>	<p>LE ACCENT LIGHTING - SEE ELECTRICAL</p> <p>XX -LED LIGHT: L1 = UP AND DOWN FIXTURE L2 = DOWN ONLY FIXTURE L3 = INTEGRAL CANOPY FIXTURE L4 = FLOOD LIGHT</p> <p>LV METAL LOUVER PANEL BY TRELLIS VENDOR COLOR: CITYSCAPE</p> <p>MF METAL FASCIA (COLOR: CITYSCAPE) SEE 4/A3.2</p> <p>X -TYPE: 1 = PRE-FAB ANCHOR-TITE FASCIA 2 = PRE-FAB CUSTOM ARCADE FASCIA</p>	<p>MJ MOVEMENT JOINT - DILEX BWB100GS BY SCHLITZER SYSTEMS COLOR: BLACK</p> <p>ML METAL LETTERING - BY OTHERS</p> <p>X -TYPE: 1 = "WELCOME" - COLOR: SILVER 2 = 24"H x 3/4" THICK METAL ARCH COLOR: PANTONE 123C</p> <p>PB PIPE BOLLARD - PAINTED YELLOW</p>	<p>PT PASS-THRU COIN COLLECTOR - OPTIONAL (RMHC)</p> <p>RO ROOF DRAIN OVERFLOW PIPE PAINT TO MATCH SURROUNDING MATERIAL</p> <p>S McDONALD'S SIGNAGE BY OTHERS - UNDER SEPARATE PERMIT. SEE SIGNAGE SUPPORT NOTE ON THIS SHEET.</p> <p>ST STUCCO EXTERIOR FINISH</p> <p>XX -TYPE: (COLOR-SEE COLOR LEGEND) C1 = MONROE BISQUE HC-86 C2 = ALEXANDRIA BEIGE HC-77</p>	<p>T1 ALUMINUM TRELLIS SYSTEM</p> <p>XX -COLOR: C1 = CITYSCAPE C2 = WHITE C3 = CHARCOAL C4 = GOLD</p> <p>T2 ALUMINUM TRELLIS TIE-BACK SYSTEM</p> <p>XX -COLOR: C1 = CITYSCAPE C2 = WHITE C3 = CHARCOAL</p> <p>T3 ALUMINUM TRELLIS 2" x 8" WALL FASCIA SYSTEM COLOR: CITYSCAPE</p>	<p>TL TILE EUROWEST: E-WOOD COLLECTION COLOR: R9 BLACK SIZE: 6"X36" 1/4 RUNNING BOND WATERPROOFING SETTING MATERIAL AND GROUT: BY MAPEI GROUT COLOR: ULTRA COLOR PLUS - 47 CHARCOAL GROUT WIDTH: 1/8" TO 3/16" CONTACT: JAN DETER, (714) 937-7500</p> <p>W1 NEW STOREFRONT AND GLAZING</p> <p>X -TYPE: 1 = NEW STOREFRONT AND GLAZING - SEE ASSEMBLY NOTES 2 = EXISTING WINDOW TO REMAIN</p>
--	---	--	--	---	--	---

McDONALD'S - PROPOSED ELEVATIONS - REV 1


2665 S Alma School Rd, Mesa, AZ 85210




16094 - 02/15/2017

PREPARED FOR
McDonald's USA, LLC
Suite 320
Phoenix, AZ 85013
O: 602.234.1868
F: 602.234.1413

These drawings are the confidential and proprietary property of McDonald's USA, LLC and shall not be copied or reproduced without written authorization. Use of these drawings for reference or example on another project requires the services of properly licensed architects and engineers. Reproduction of these documents for reuse on another project is not authorized.

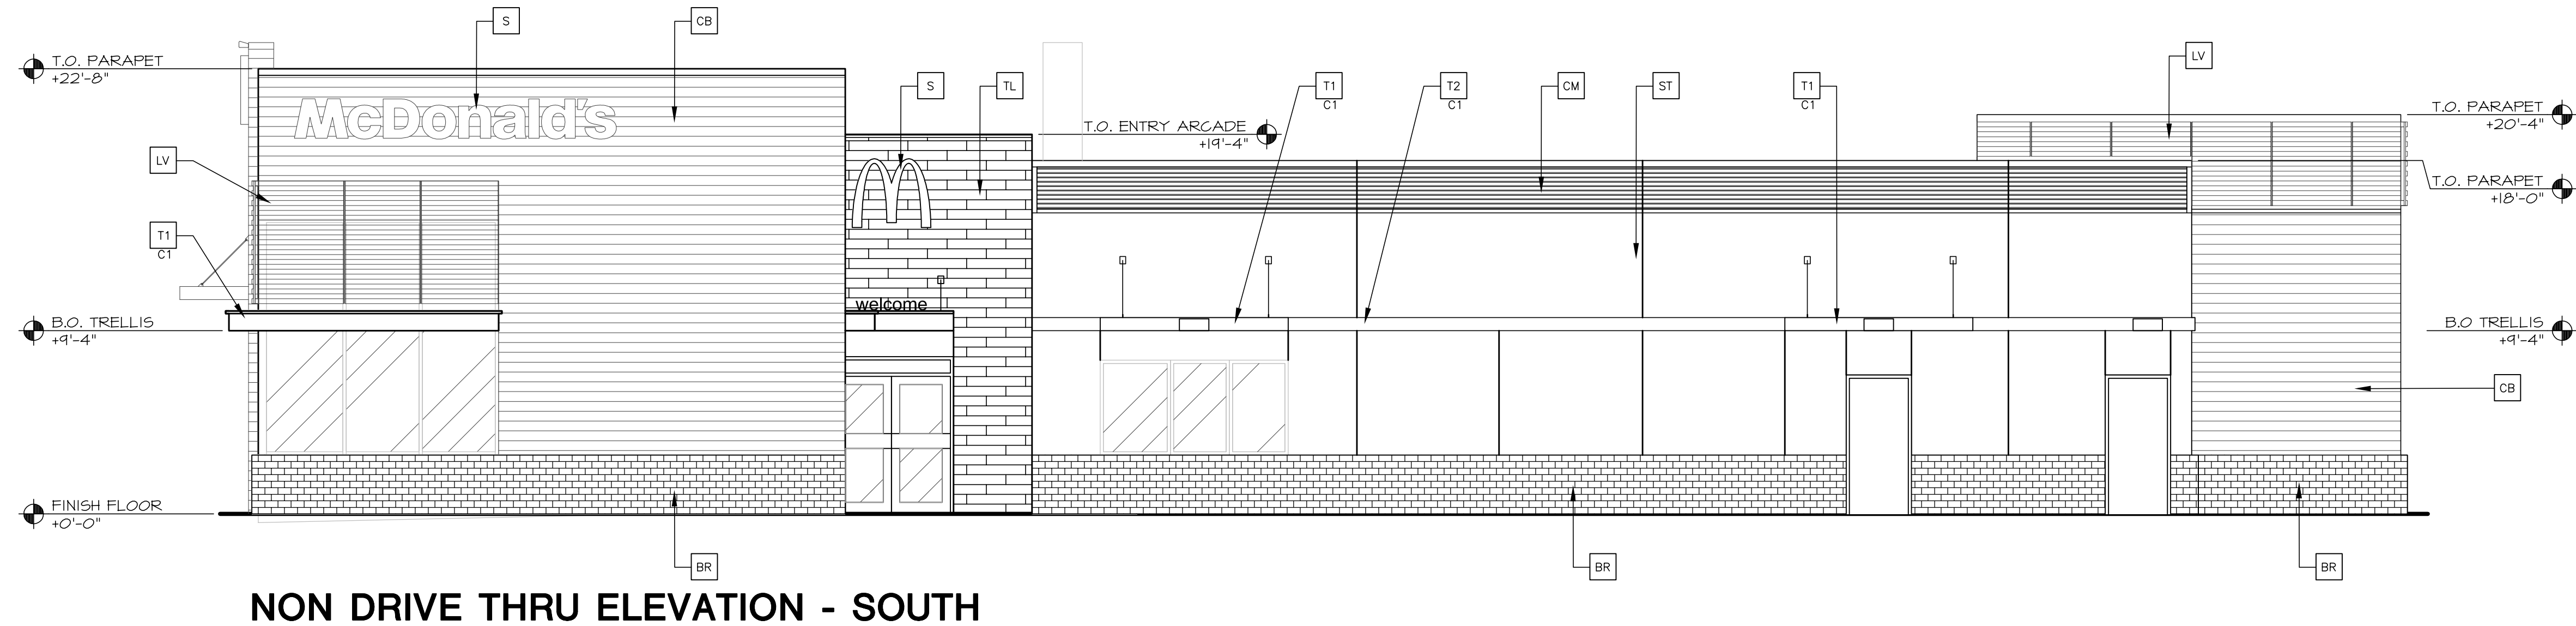

NON DRIVE THRU ELEVATION - SOUTH

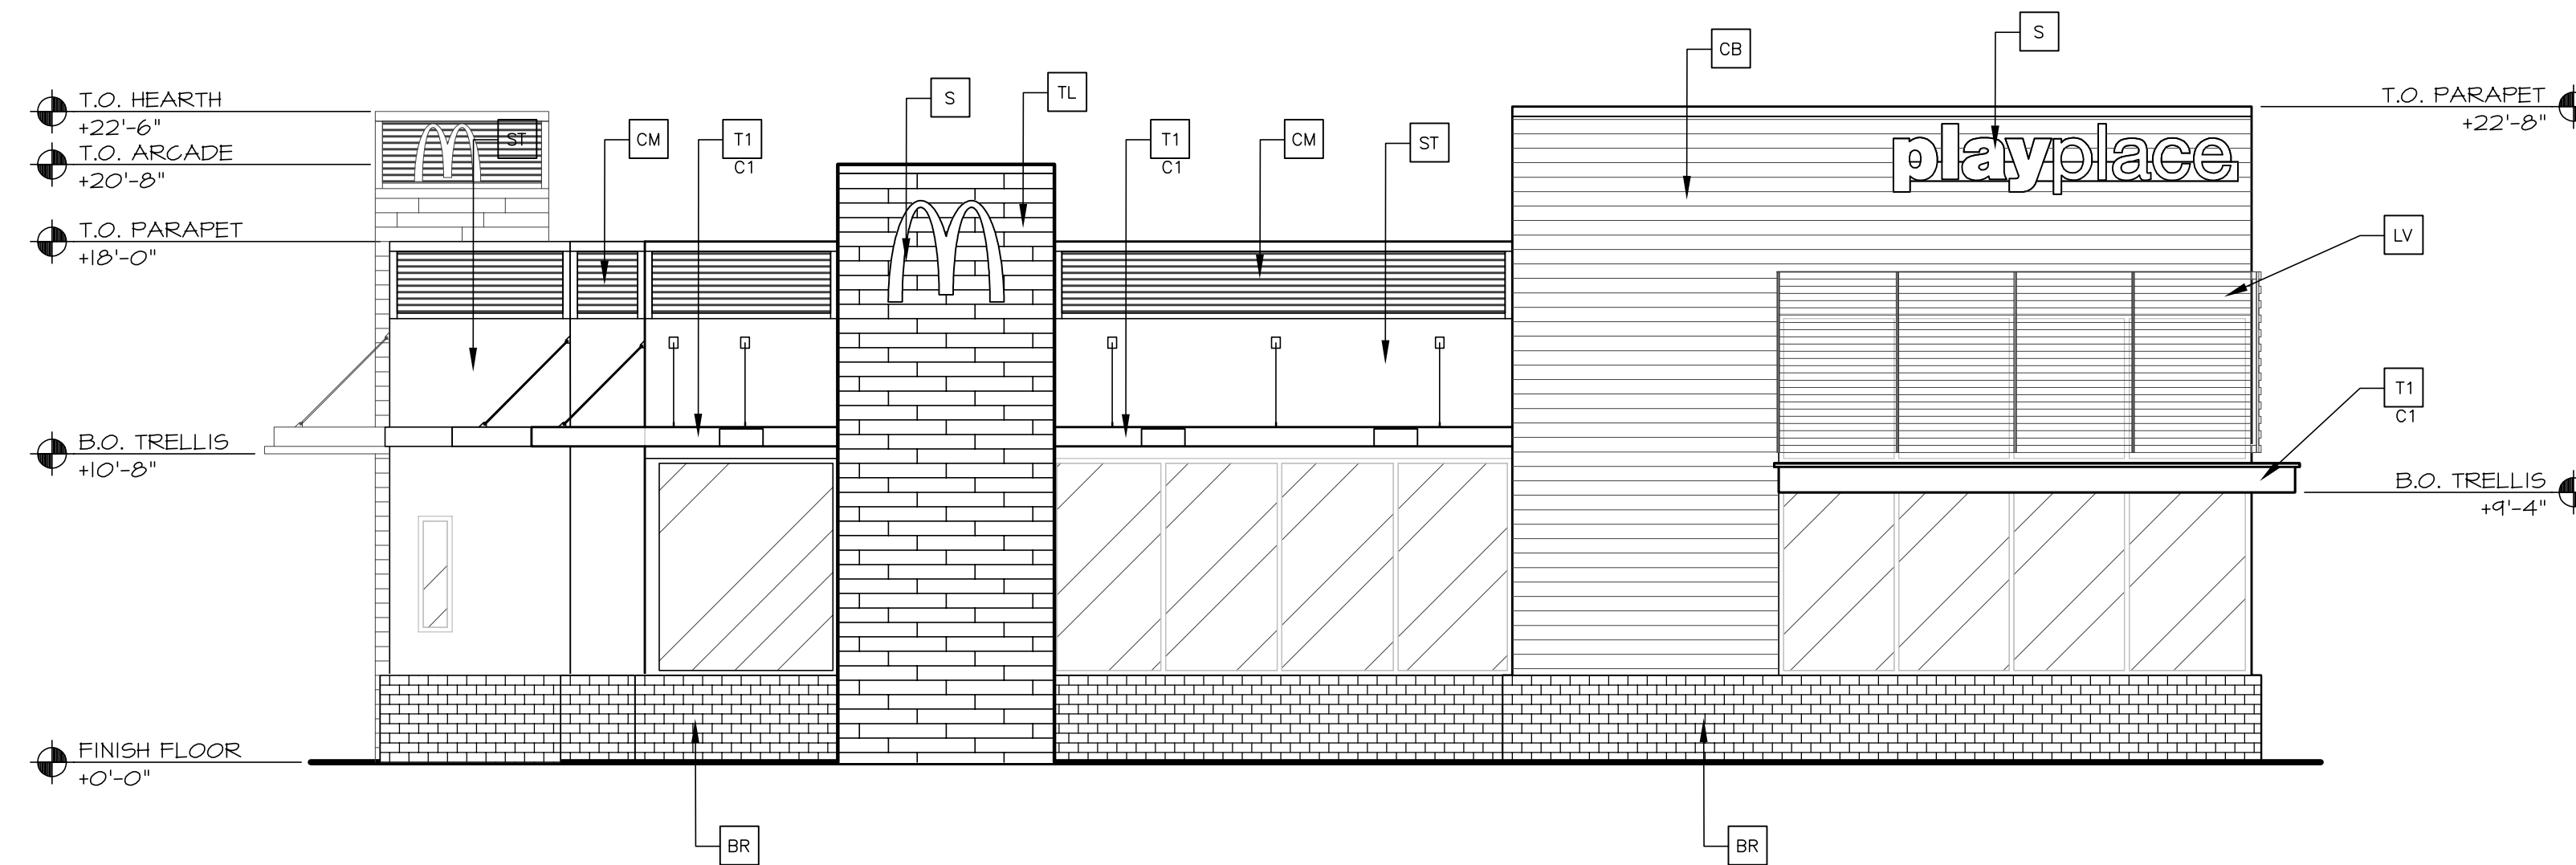

FRONT ELEVATION - WEST

KEY NOTES -
(SEE ELEVATION KEYNOTES FOR MATERIALS AND COLOR SPECIFICATIONS)

BR PAINTED MASONRY-COLOR: FAIRVIEW TAUPE BM# HC-85	D HOLLOW METAL DOOR - PAINT TO MATCH COLOR OF SURROUNDING MATERIAL	LE ACCENT LIGHTING - SEE ELECTRICAL	MJ MOVEMENT JOINT - DILEX BWB100GS BY SCHLITZER SYSTEMS COLOR: BLACK	PT PASS-THRU COIN COLLECTOR - OPTIONAL (RMHC)	T1 ALUMINUM TRELLIS SYSTEM	TL TILE EUROWEST: E-WOOD COLLECTION COLOR: R9 BLACK SIZE: 6"X36" 1/4 RUNNING BOND WATERPROOFING SETTING MATERIAL AND GROUT: BY MAPEI GROUT COLOR: ULTRA COLOR PLUS - 47 CHARCOAL GROUT WIDTH: 1/8" TO 3/16" CONTACT: JAN DETER, (714) 937-7500
C ALUMINUM CANOPY FASCIA SYSTEM COLOR: WHITE	GR GUARDRAIL	XX LED LIGHT: L1 = UP AND DOWN FIXTURE L2 = DOWN ONLY FIXTURE L3 = INTEGRAL CANOPY FIXTURE L4 = FLOOD LIGHT	ML METAL LETTERING - BY OTHERS	RO ROOF DRAIN OVERFLOW PIPE PAINT TO MATCH SURROUNDING MATERIAL	XX-COLOR: C1 = CITYSCAPE C2 = WHITE C3 = CHARCOAL C4 = GOLD	W1 NEW STOREFRONT AND GLAZING X-1 = NEW STOREFRONT AND GLAZING - SEE ASSEMBLY NOTES 2 = EXISTING WINDOW TO REMAIN
CB CEMENT BOARD - 8" LAP SIDING KHAKI BROWN BY JAMES HARDIE	L LIGHT FIXTURE - SEE ELECTRICAL	LV METAL LOUVER PANEL BY TRELLIS VENDOR COLOR: CITYSCAPE	X-TYPE: 1 = 'WELCOME' - COLOR: SILVER 2 = 24"H x 3/4" THICK METAL ARCH COLOR: PANTONE 123C	S MCDONALD'S SIGNAGE BY OTHERS - UNDER SEPARATE PERMIT. SEE SIGNAGE SUPPORT NOTE ON THIS SHEET.	T2 ALUMINUM TRELLIS TIE-BACK SYSTEM	
CJ CONTROL JOINT	XX-TYPE: L1 = UP AND DOWN SCOFF L2 = DOWN ONLY SCOFF L3 = RECESSED DOWN FIXTURE COLOR: C1 = SILVER C2 = WHITE	MF METAL FASCIA (COLOR: CITYSCAPE) SEE 4/A3.2	PB PIPE BOLLARD - PAINTED YELLOW	ST STUCCO EXTERIOR FINISH	T3 ALUMINUM TRELLIS 2" x 8" WALL FASCIA SYSTEM COLOR: CITYSCAPE	
X-TYPE: 1 = MATCHING SPACING OF EXISTING EIFS BELOW OR SPACE PER MFR'S RECOMMENDATIONS		X-TYPE: 1 = PRE-FAB ANCHOR-TITE FASCIA 2 = PRE-FAB CUSTOM ARCADE FASCIA		XX-TYPE: (COLOR-SEE COLOR LEGEND) C1 = MONROE BISQUE HC-86 C2 = ALEXANDRIA BEIGE HC-77		
CM CORRUGATED METAL PANEL - SEE ASSEMBLY NOTES ON A5.0 FOR ADDITIONAL SPECIFICATIONS						
XX-COLOR: C1 = "CITYSCAPE"						

McDONALD'S - PROPOSED ELEVATIONS - REV 1


2665 S Alma School Rd, Mesa, AZ 85210



16094 - 02/15/2017

PREPARED FOR: McDonald's USA, LLC
300 W. Clarendon Avenue
Suite 320
Phoenix, AZ 85013
O: 602.234.1868
F: 602.234.1413

These drawings are the confidential and proprietary property of McDonald's USA, LLC and shall not be copied or reproduced without written authorization. Use of these drawings for reference or example on another project requires the services of properly licensed architects and engineers. Reproduction of these documents for reuse on another project is not authorized.

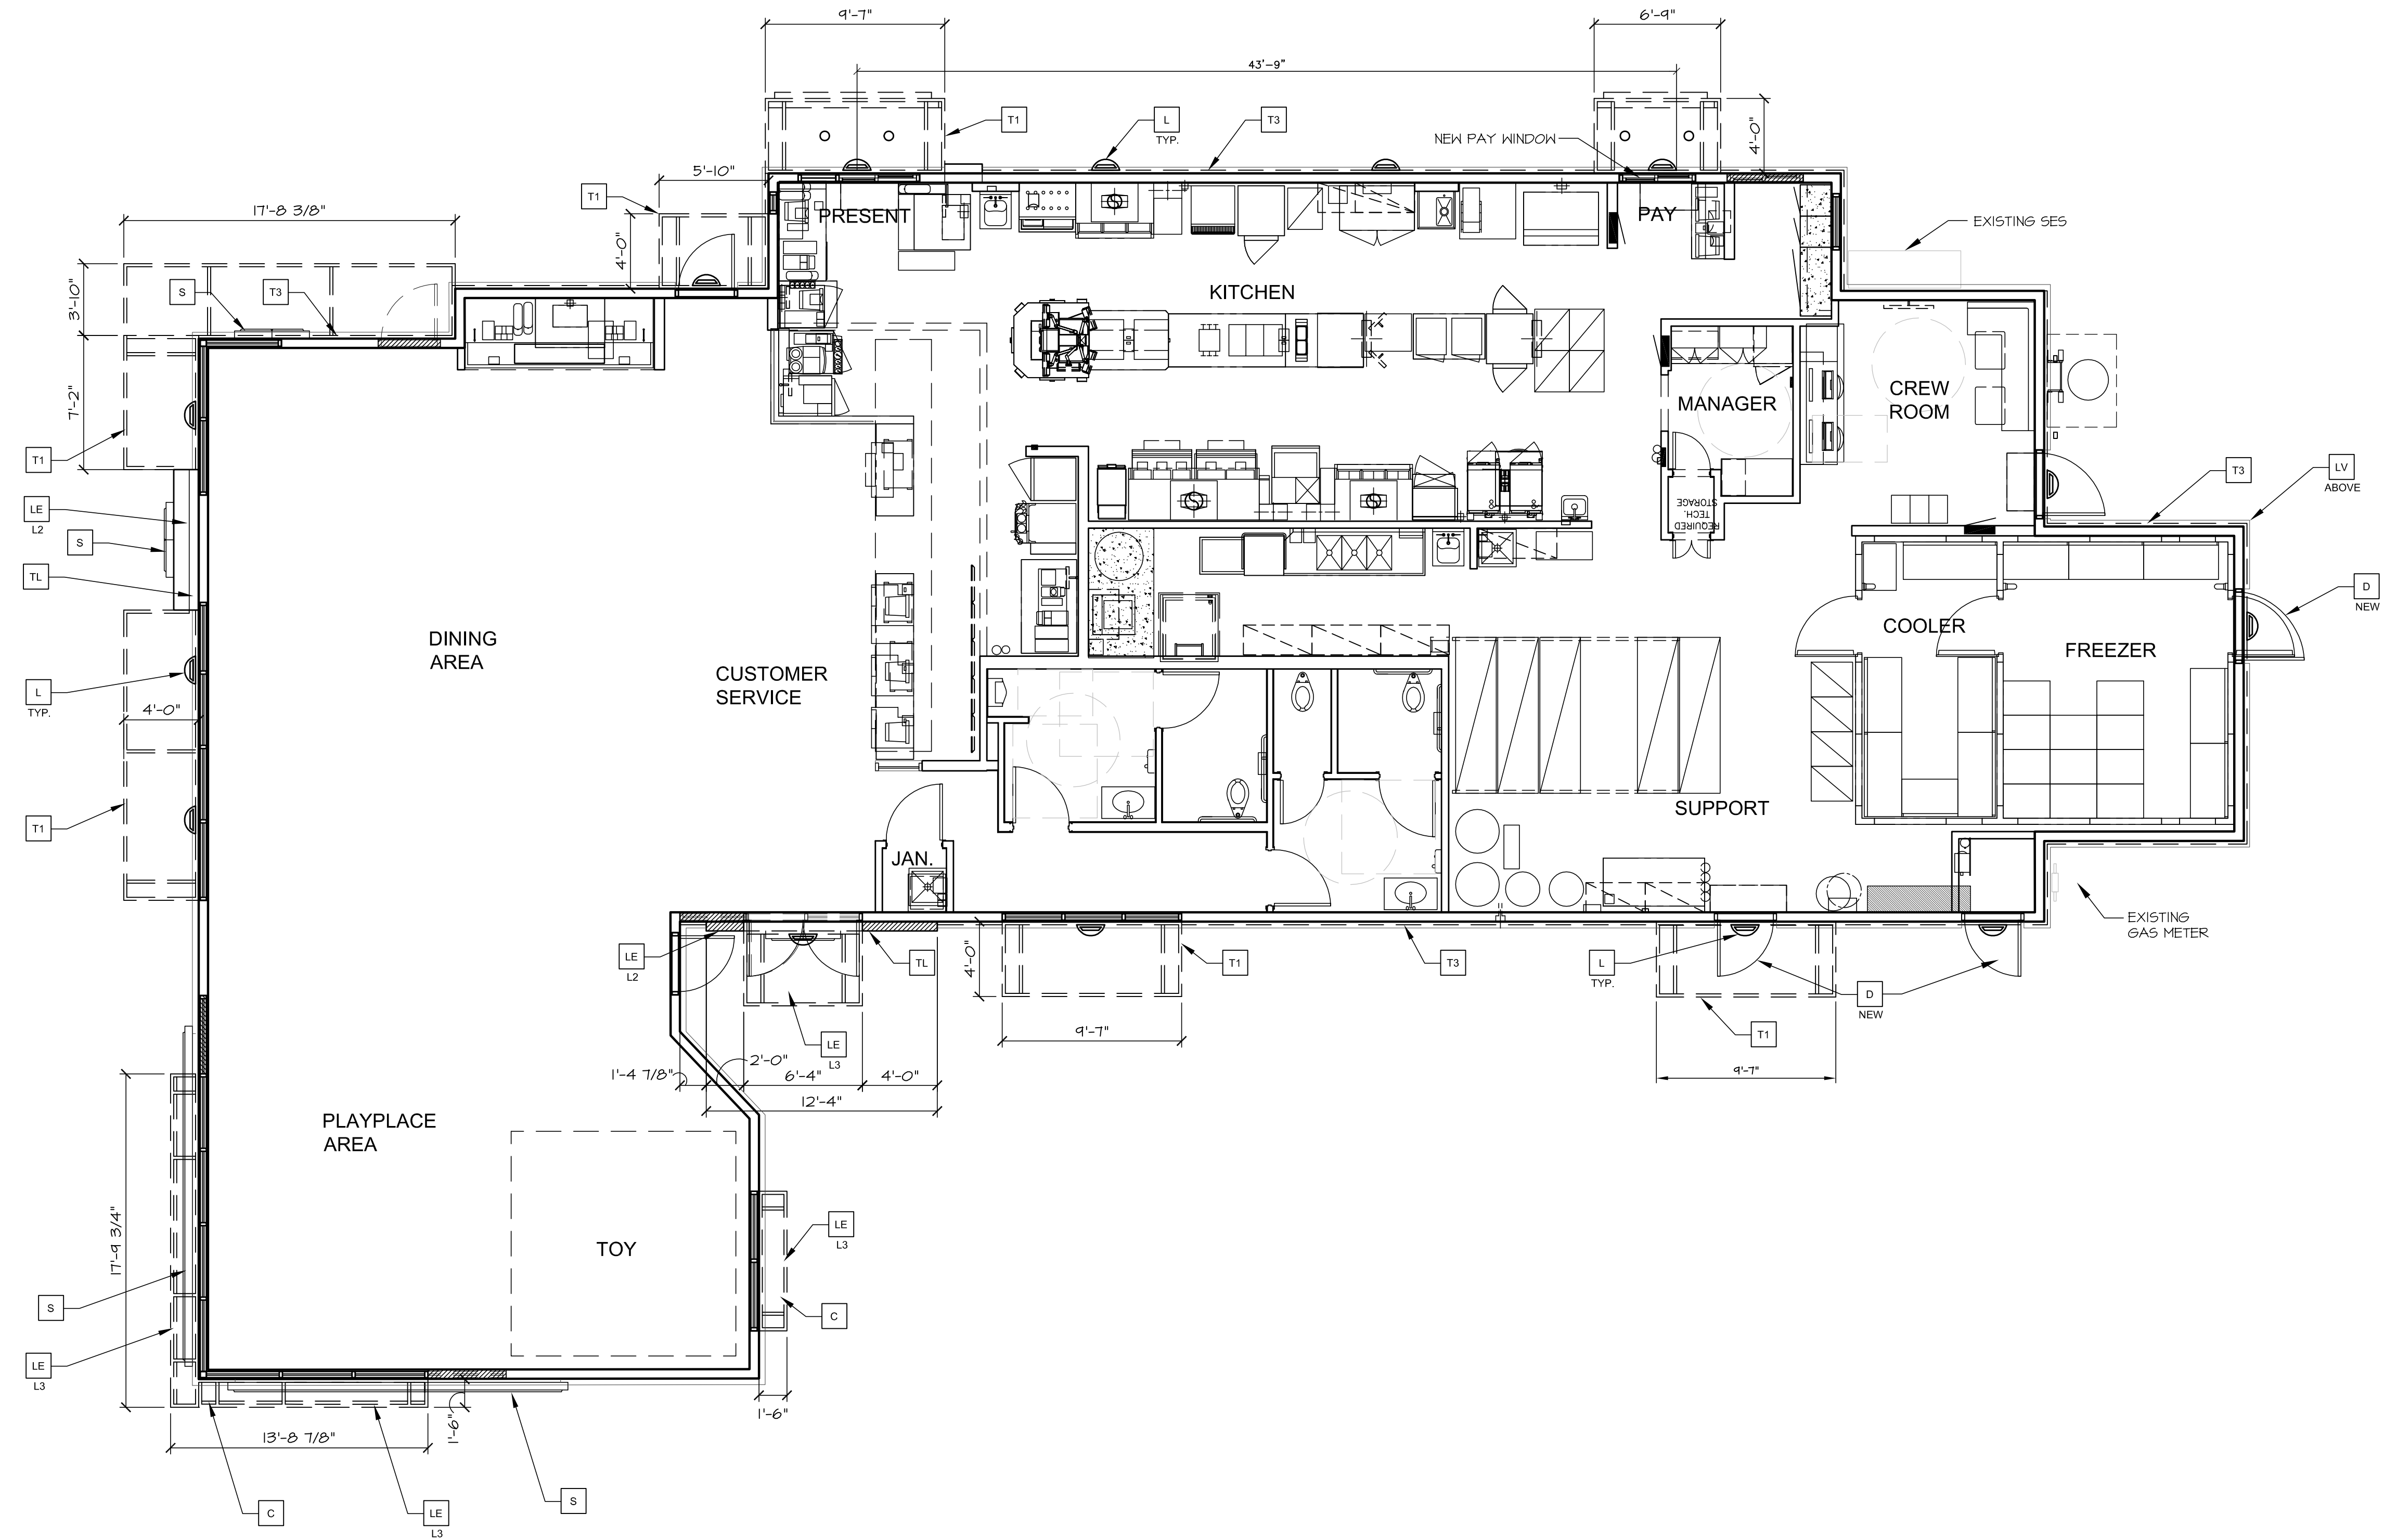

KEY NOTES - (SEE ELEVATION KEYNOTES FOR MATERIALS AND COLOR SPECIFICATIONS)							
BR PAINTED MASONRY-COLOR: FAIRVIEW TAUPE BM# HC-85	D HOLLOW METAL DOOR - PAINT TO MATCH COLOR OF SURROUNDING MATERIAL	LE ACCENT LIGHTING - SEE ELECTRICAL	MJ MOVEMENT JOINT - DILEX BWB100G5 BY SCHLUTER SYSTEMS COLOR: BLACK	PT PASS-THRU COIN COLLECTOR - OPTIONAL (RMHC)	T1 ALUMINUM TRELLIS SYSTEM	TL TILE EUROWEST: E-WOOD COLLECTION COLOR: R9 BLACK SIZE: 6"x36" 1/4 RUNNING BOND WATERPROOFING SETTING MATERIAL AND GROUT: BY MAPEI GROUT COLOR: ULTRA COLOR PLUS - 47 CHARCOAL GROUT WIDTH: 1/8" TO 3/16" CONTACT: JAN DETER, (714) 937-7500	
C ALUMINUM CANOPY FASCIA SYSTEM COLOR: WHITE	GR GUARDRAIL	L LIGHT FIXTURE - SEE ELECTRICAL	ML METAL LETTERING - BY OTHERS	RO ROOF DRAIN OVERFLOW PIPE PAINT TO MATCH SURROUNDING MATERIAL	T2 ALUMINUM TRELLIS TIE-BACK SYSTEM	W1 NEW STOREFRONT AND GLAZING	
CB CEMENT BOARD - 8" LAP SIDING KHAKI BROWN BY JAMES HARDIE	L LIGHT FIXTURE - SEE ELECTRICAL	L1 UP AND DOWN SCIENCE L2 DOWN ONLY SCIENCE L3 RECESSED DOWN FIXTURE COLOR: C1 = SILVER C2 = WHITE	X TYPE: 1 = "WELCOME" - COLOR: SILVER 2 = 24"H x 3/4" THICK METAL ARCH COLOR: PANTONE 123C	S McDONALD'S SIGNAGE BY OTHERS - UNDER SEPARATE PERMIT. SEE SIGNAGE SUPPORT NOTE ON THIS SHEET.	XX COLOR: C1 = CITYSCAPE C2 = WHITE C3 = CHARCOAL C4 = GOLD	X-1 NEW STOREFRONT AND GLAZING - SEE ASSEMBLY NOTES 2 EXISTING WINDOW TO REMAIN	
CJ CONTROL JOINT	LV METAL LOUVER PANEL BY TRELLIS VENDOR COLOR: CITYSCAPE	MF METAL FASCIA (COLOR: CITYSCAPE) SEE 4/A3.2	PB PIPE BOLLARD - PAINTED YELLOW	ST STUCCO EXTERIOR FINISH			
CM CORRUGATED METAL PANEL - SEE ASSEMBLY NOTES ON A5.0 FOR ADDITIONAL SPECIFICATIONS				XX TYPE: (COLOR-SEE COLOR LEGEND) C1 = MONROE BISQUE HC-86 C2 = ALEXANDRIA BEIGE HC-77			
XX COLOR: C1 = "CITYSCAPE"							



McDONALD'S - FLOOR PLAN

2665 S Alma School Rd, Mesa, AZ 85210



16094 - 02/15/2017

300 W. Clarendon Avenue
Suite 320
Phoenix, AZ 85013
O: 602.234.1868
F: 602.234.1413

PREPARED FOR: McDonald's USA, LLC
These drawings are the confidential and proprietary property of McDonald's USA, LLC and shall not be copied or reproduced without written authorization. Use of these drawings for reference or example on another project requires the services of properly licensed architects and engineers. Reproduction of these documents for reuse on another project is not authorized.