

ER2

ELECTRONIC

RESPONSIBLE

RECYCLERS

WAREHOUSE MASTER PLAN

#	DATE	REVISIONS DESCRIPTION
---	------	--------------------------

OWNERSHIP OF INSTRUMENTS OF SERVICE - ALL REPORTS, PLANS, SPECIFICATIONS, COMPUTER FILES, FIELD DATA, NOTES AND OTHER DOCUMENTS AND INSTRUMENTS PREPARED BY THE DESIGN PROFESSIONAL AS INSTRUMENTS OF SERVICE SHALL REMAIN THE PROPERTY OF THE DESIGN PROFESSIONAL. THE DESIGN PROFESSIONAL SHALL RETAIN ALL COMMON LAW, STATUTORY AND OTHER RESERVED RIGHTS, INCLUDING THE COPYRIGHT THERE TO.

PRELIMINARY

Project Number

161128

Date

1/10/18






Scale


As indicated

COLOR ELEVATIONS

EX101

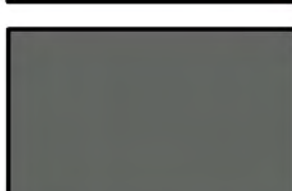COLOR LEGEND

- 1
- 
- NATURAL SEALED CONCRETE  
-NEW WAREHOUSE
- 2
- 
- SANDBLASTED BRICK  
-EXISTING BLOCK WALL
- 3
- 
- SHERWIN WILLIAMS 'ACIER' SW 9170  
-EXISTING STUCCO
- 4
- 
- SHERWIN WILLIAMS 'GRIZZLE GRAY' SW 7068  
-EXISTING FASCIA
- 5
- 
- SHERWIN WILLIAMS 'ELECTRIC LIME' SW 6921  
-RELIEF PATTERN IN NEW WAREHOUSE
- 6
- 
- CORTEN STEEL  
-NEW FACADE

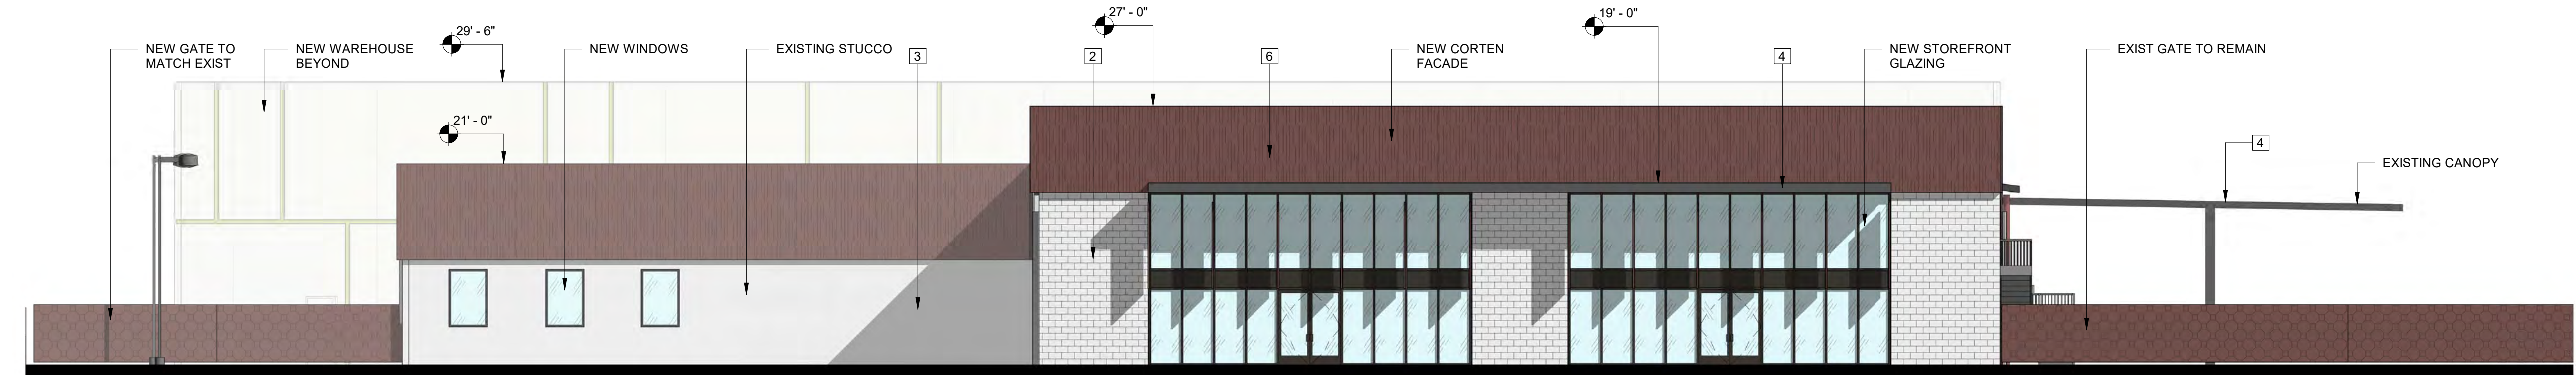


6 SOUTH COLOR

1" = 10'-0"



5 NORTH COLOR

1" = 10'-0"

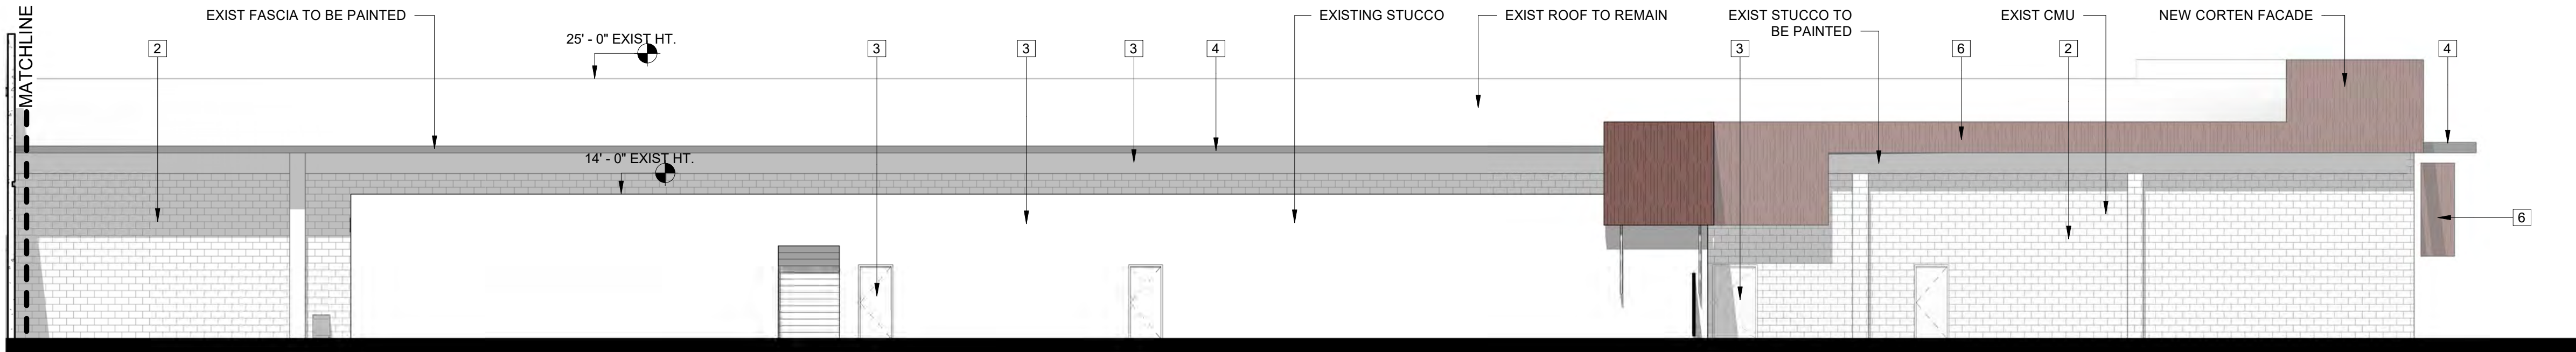

4 WEST B COLOR

1" = 10'-0"




3 WEST A COLOR

1" = 10'-0"



2 EAST B COLOR

1" = 10'-0"

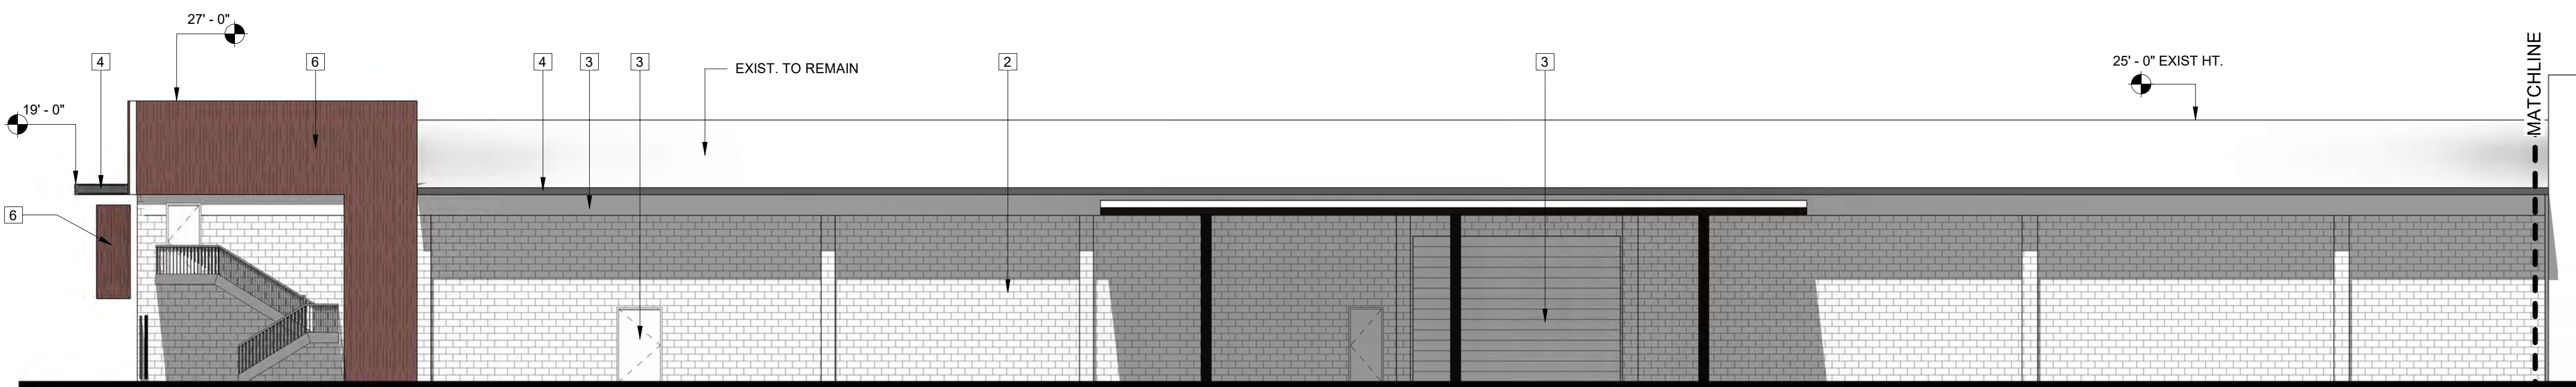

1 East A COLOR

1" = 10'-0"







**ER2**  
Electronics Responsible Recycling

**revive IT**  
BRINGING TECHNOLOGY TO LIFE




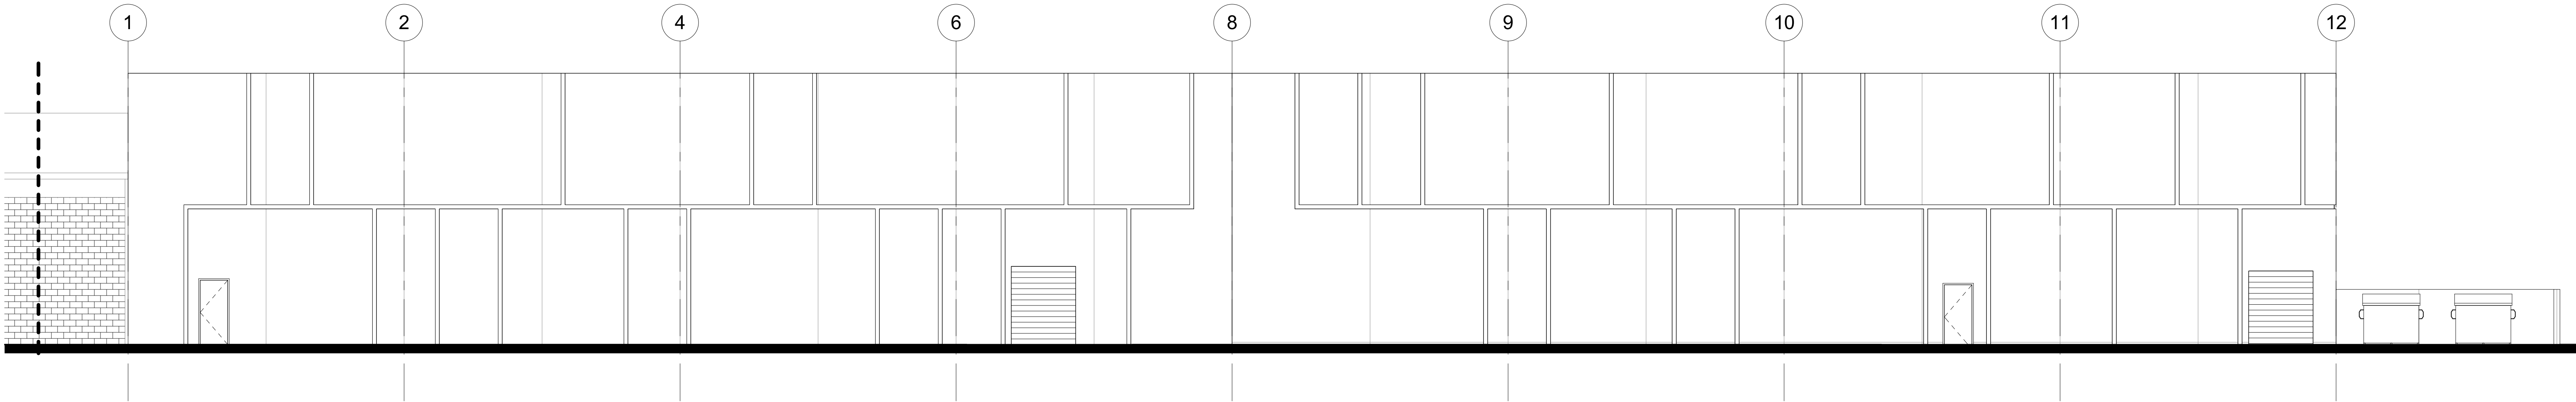


② East B  
1/8" = 1'-0"

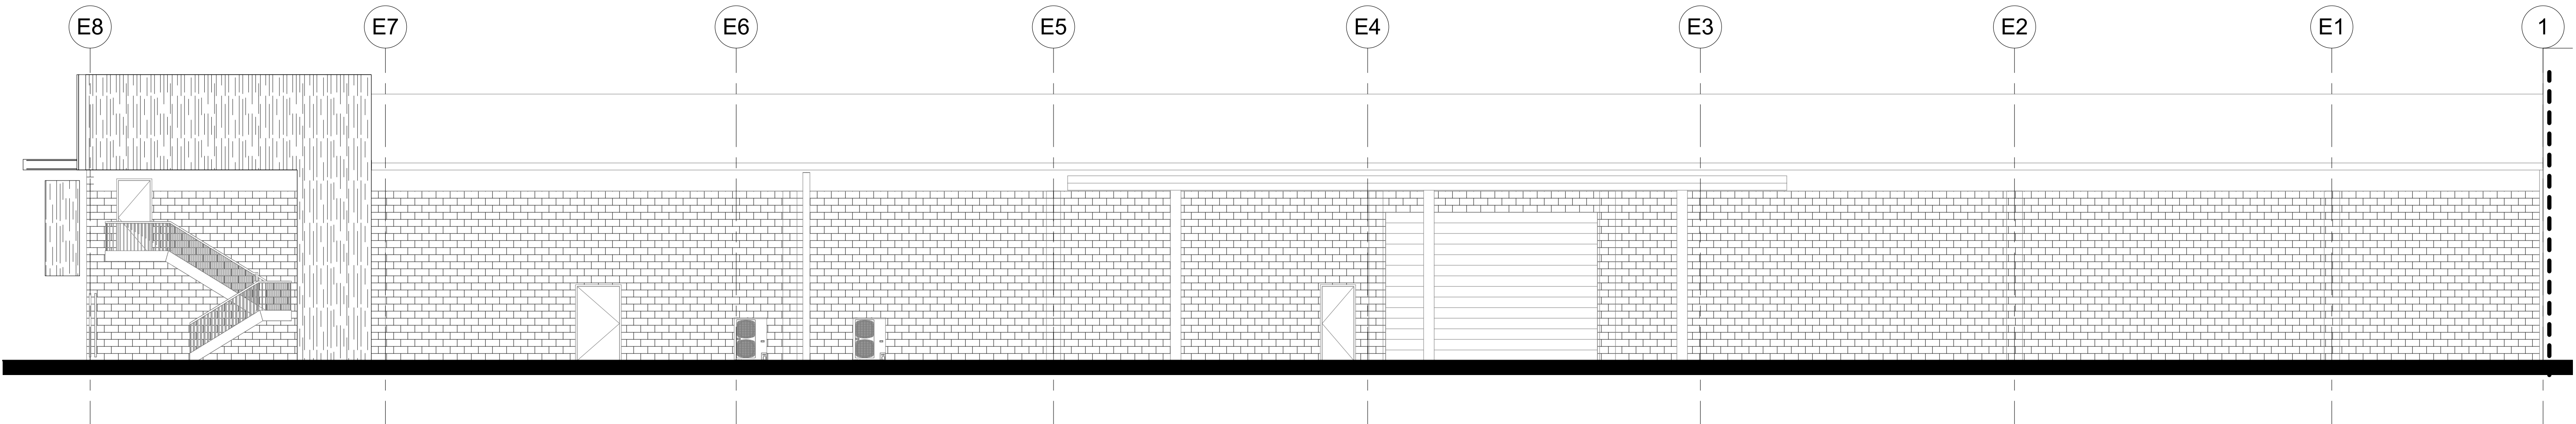

① East A  
1/8" = 1'-0"

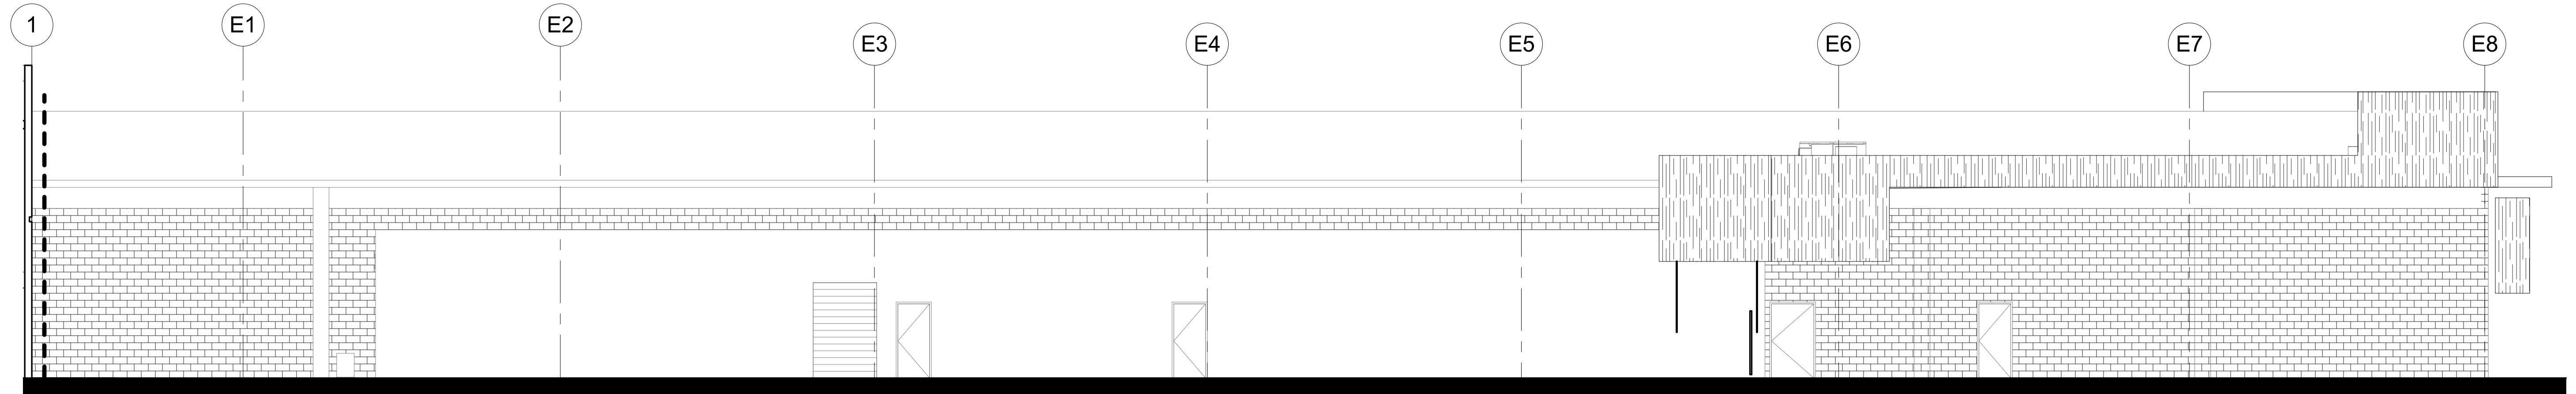

④ West B  
1/8" = 1'-0"

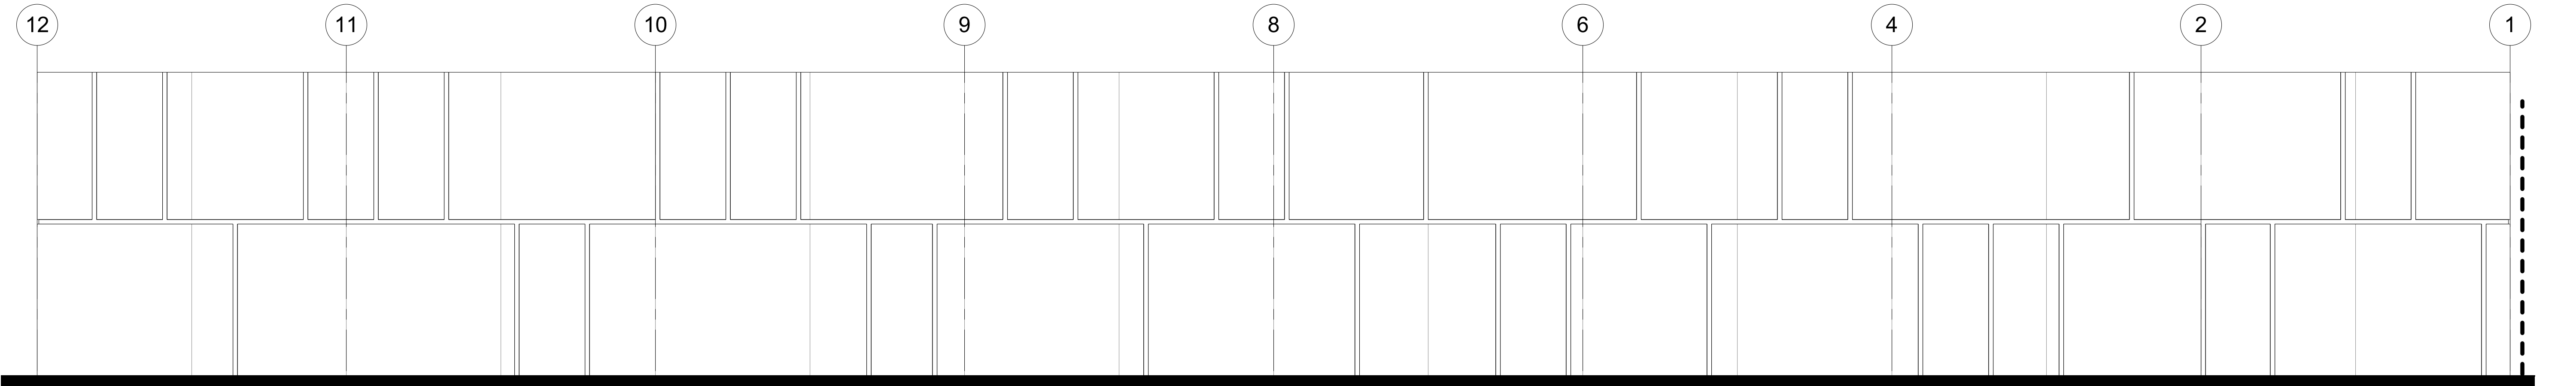

③ West A  
1/8" = 1'-0"

**ER2  
ELECTRONIC  
RESPONSIBLE  
RECYCLERS**

WAREHOUSE MASTER PLAN

#	DATE	REVISIONS DESCRIPTION
---	------	--------------------------

OWNERSHIP OF INSTRUMENTS OF SERVICE - ALL REPORTS, PLANS, SPECIFICATIONS, COMPUTER FILES, FIELD DATA, NOTES AND OTHER DOCUMENTS AND INSTRUMENTS PREPARED BY THE DESIGN PROFESSIONAL AS INSTRUMENTS OF SERVICE SHALL REMAIN THE PROPERTY OF THE DESIGN PROFESSIONAL. THE DESIGN PROFESSIONAL SHALL RETAIN ALL COMMON LAW, STATUTORY AND OTHER RESERVED RIGHTS, INCLUDING THE COPYRIGHT THEREON.

**PRELIMINARY**

Project Number 161128  
Date 1/10/18  
Scale 1/8" = 1'-0"

EXT ELEVATIONS

**A401**

DESIGNED BY



648 architecture  
1453 EAST END AVE.  
MESA, ARIZONA 85204  
480.217.9148  
www.648arch.com

PROJECT ADDRESS

730 E SOUTHERN AVE  
MESA, AZ 85204

OWNER / PROJECT

ER2  
ELECTRONIC  
RESPONSIBLE  
RECYCLERS

WAREHOUSE MASTER PLAN

REVISIONS

# DATE DESCRIPTION


OWNERSHIP OF INSTRUMENTS OF SERVICE - ALL REPORTS, PLANS, SPECIFICATIONS, COMPUTER FILES, FIELD DATA, NOTES AND OTHER DOCUMENTS AND INSTRUMENTS PREPARED BY THE DESIGN PROFESSIONAL AS INSTRUMENTS OF SERVICE SHALL REMAIN THE PROPERTY OF THE DESIGN PROFESSIONAL. THE DESIGN PROFESSIONAL SHALL RETAIN ALL COMMON LAW, STATUTORY AND OTHER RESERVED RIGHTS, INCLUDING THE COPYRIGHT THEREON.

PRELIMINARY


Project Number 161128  
Date 1/10/18  
Scale 1/8" = 1'-0"

EXT ELEVATIONS

A402

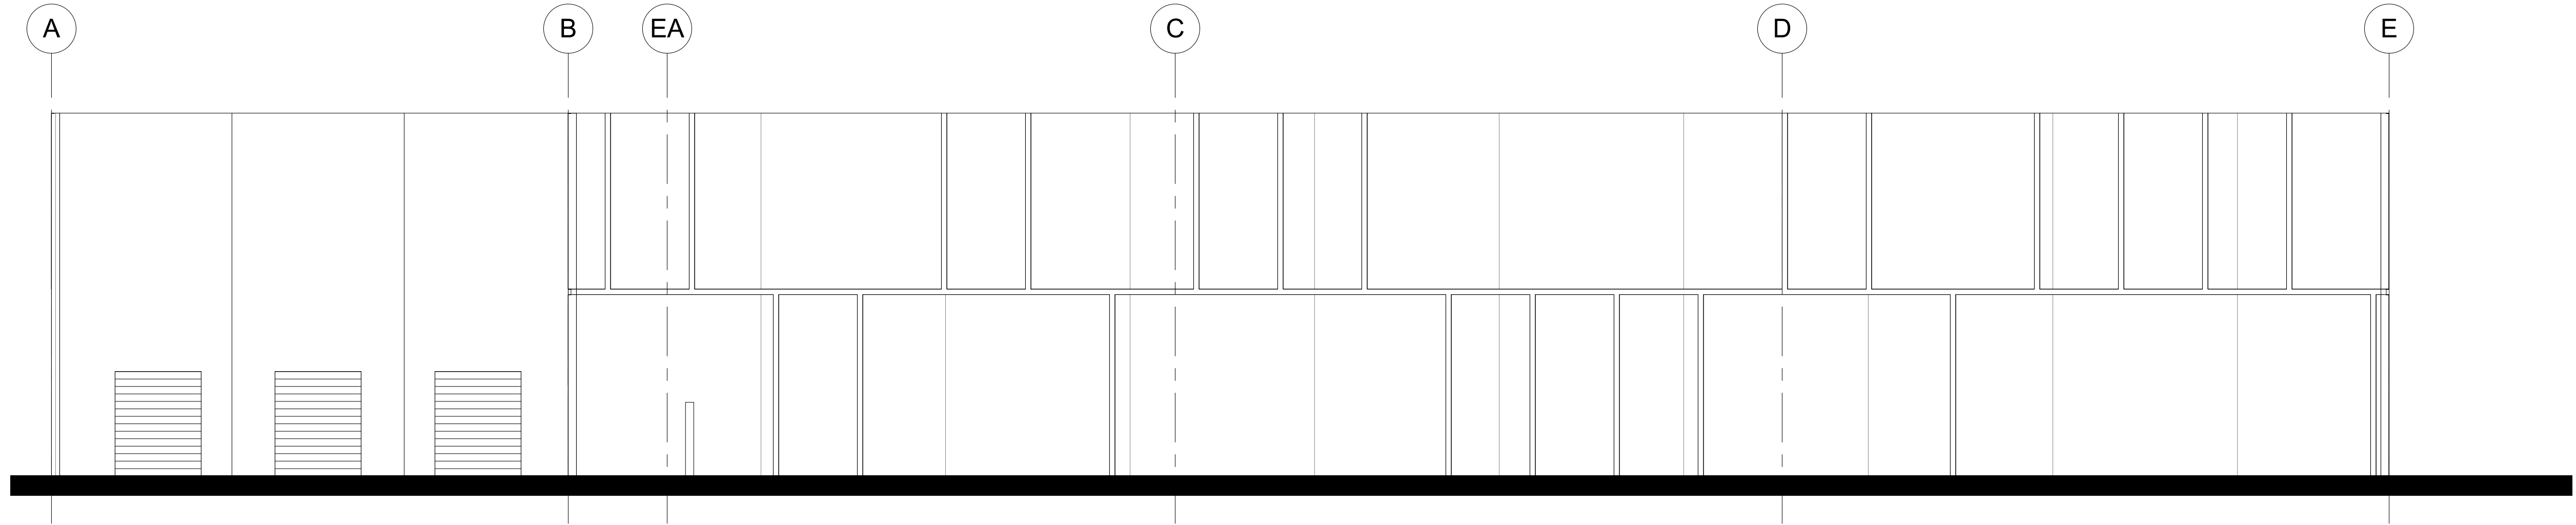

① North  
1/8" = 1'-0"

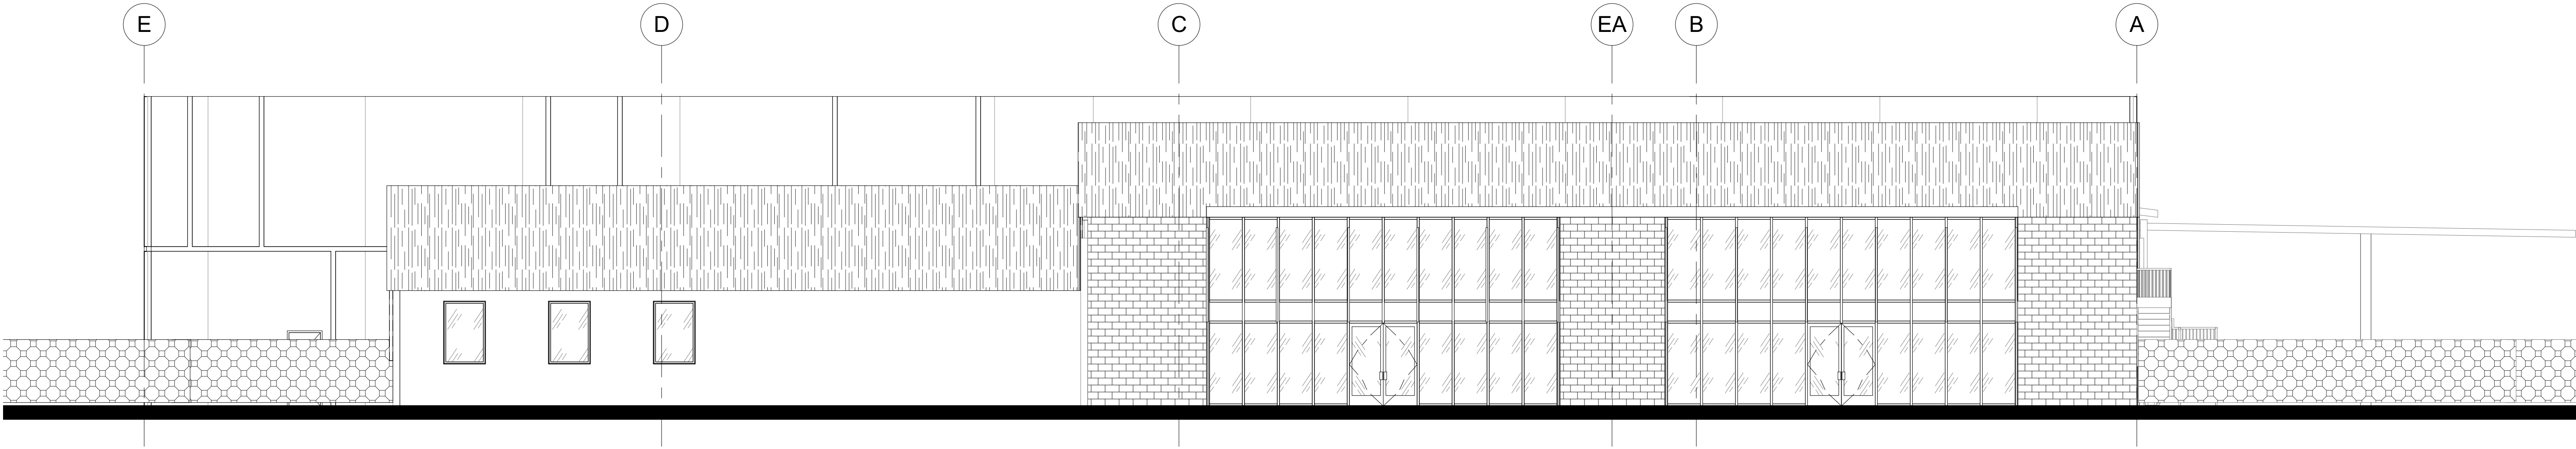

② South  
1/8" = 1'-0"


648 architecture  
1453 EAST END AVE.  
MESA, ARIZONA 85204  
480.217.9148  
www.648arch.com

PROJECT ADDRESS  
730 E SOUTHERN AVE  
MESA, AZ 85204

OWNER / PROJECT

ER2  
ELECTRONIC  
RESPONSIBLE  
RECYCLERS

WAREHOUSE MASTER PLAN

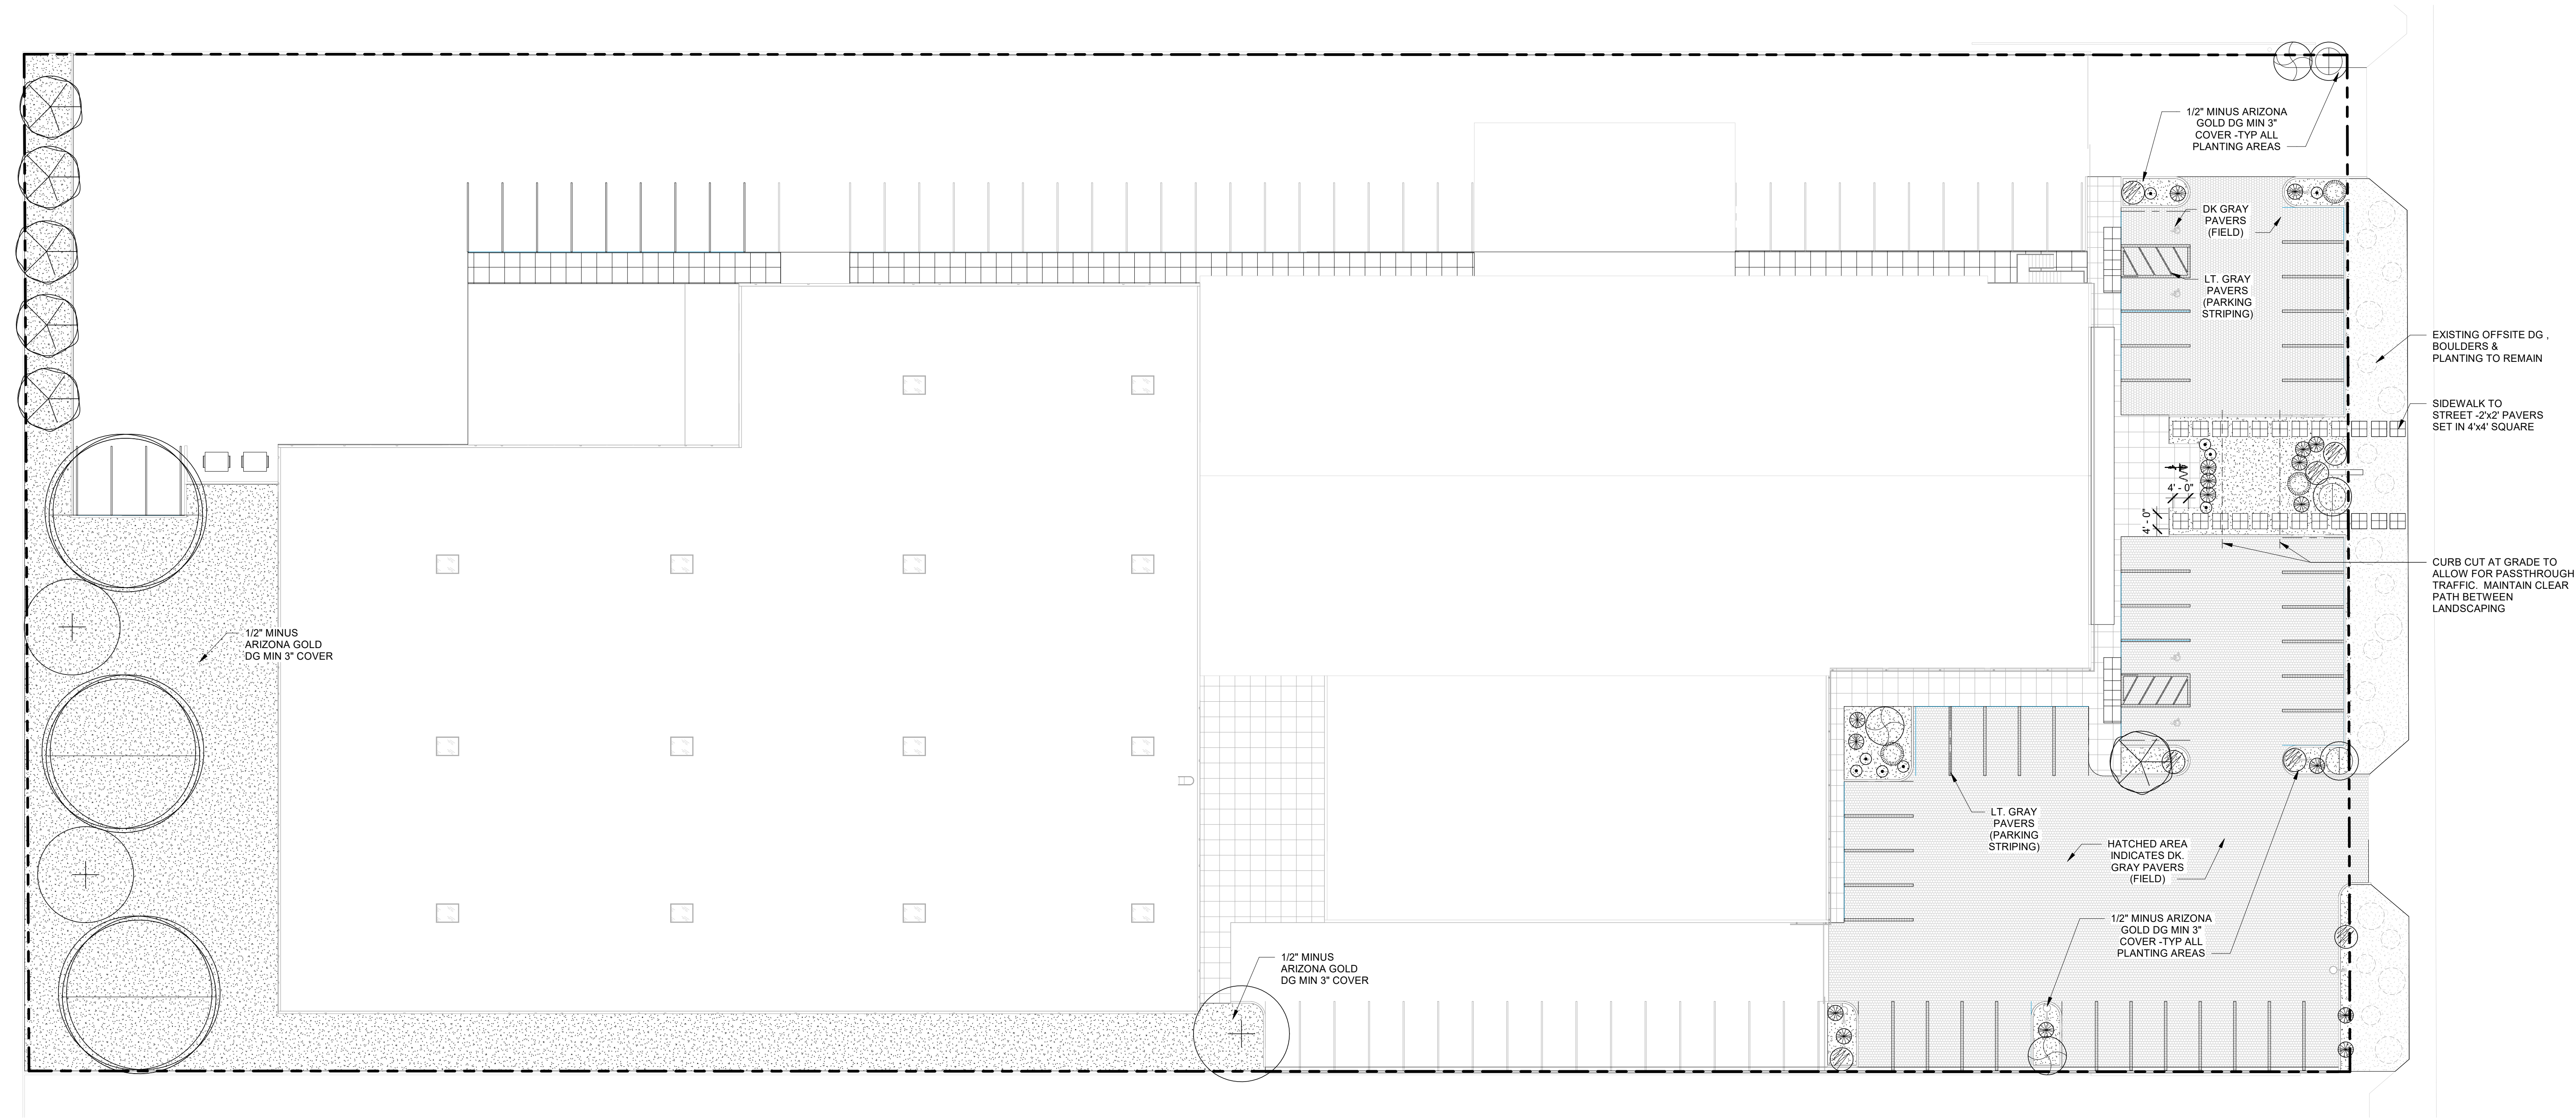

1 LANDSCAPE PLAN  
1" = 20'-0"

PLANTING LEGEND

SYMBOL	COMMON NAME	SCIENTIFIC NAME	SIZE	QUANTITY
	ARIZONA ASH	FRAXINUS VELUTINA	36" BOX	3
	MUSEUM PALO VERDE	CERCIDIUM-PARKINSONIA HYBRID	24" BOX	3
	WILLOW ACACIA	ACACIA SALICINA	36" BOX	6
	PALO BLANCO	MARIOSOUSA WILLARDIANA	24" BOX	3
	HOP BUSH	DODONAEA VISCOSA	15 GAL.	3
	RED BIRD OF PARADISE	CAESALPINNIA PULCHERRIMA	15 GAL.	7
	JOJOBA	SIMMONDSIA CHINENSIS	15 GAL.	3
	LANTANA	LANTANA	5 GAL.	17
	TRAILING ROSEMARY	ROSMARINUS OFFICINALIS	5 GAL.	9

#	DATE	REVISIONS DESCRIPTION
---	------	-----------------------

OWNERSHIP OF INSTRUMENTS OF SERVICE - ALL REPORTS, PLANS, SPECIFICATIONS, COMPUTER FILES, FIELD DATA, NOTES AND OTHER DOCUMENTS AND INSTRUMENTS PREPARED BY THE DESIGN PROFESSIONAL AS INSTRUMENTS OF SERVICE SHALL REMAIN THE PROPERTY OF THE DESIGN PROFESSIONAL. THE DESIGN PROFESSIONAL SHALL RETAIN ALL COMMON LAW, STATUTORY AND OTHER RESERVED RIGHTS, INCLUDING THE COPYRIGHT THEREON.

PRELIMINARY

Project Number 161128  
Date 1/10/18  
Scale 1" = 20'-0"

LANDSCAPE PLAN

L101



SHERWIN WILLIAMS  
ACIER  
SW 9170  
-EXISTING STUCCO

NATURAL SEALED  
CONCRETE  
-NEW WAREHOUSE

SHERWIN WILLIAMS  
GRIZZLE GRAY  
SW 7068  
-EXISTING FACADE

SANDBLASTED  
BRICK  
-EXISTING BLOCK WALL

SHERWIN WILLIAMS  
ELECTRIC LIME  
SW 6921  
-RELIEF PATTERN IN NEW  
WAREHOUSE

CORTEN STEEL  
-NEW FACADE



## Warehouse Addition for ER2

# Color Board

730 Southern Ave. Mesa AZ, 85204



648

architecture